

1
A300

Floor Plan

1 : 100

© Copyright these plans are the property of The Breen Construction Co Ltd - reproduction by permission only

LICENSED BUILDING PRACTITIONER
www.dhb.govt.nz

greenhomes

THE BREEN CONSTRUCTION CO LTD
PO BOX 97, ALEXANDRA
PH 03 440 0190 FAX 03 448 9314
info@breen.co.nz
www.breen.co.nz

| REVISIONS | No. | Date | Description |
|-----------|-----|------|-------------|
| | | | |
| | | | |
| | | | |
| | | | |
| | | | |


| | | | |
|----------|----|-----------|----------|
| DRAWN | AV | PLOT DATE | 07/09/18 |
| APPROVED | JS | SCALE | 1 : 100 |

| | |
|----------------|------------|
| DRAWING TITLE | Floor Plan |
| PROJECT STATUS | Concept |


| | | | |
|----------------|---------|--|------|
| PROJECT TITLE | | Central Dental - New Building CROMWELL | |
| PROJECT NUMBER | 018-031 | SHEET NUMBER | A200 |
| REV | | | |



SCALE 1:1
100 mm
90
80
70
60
50
40
30
20
10

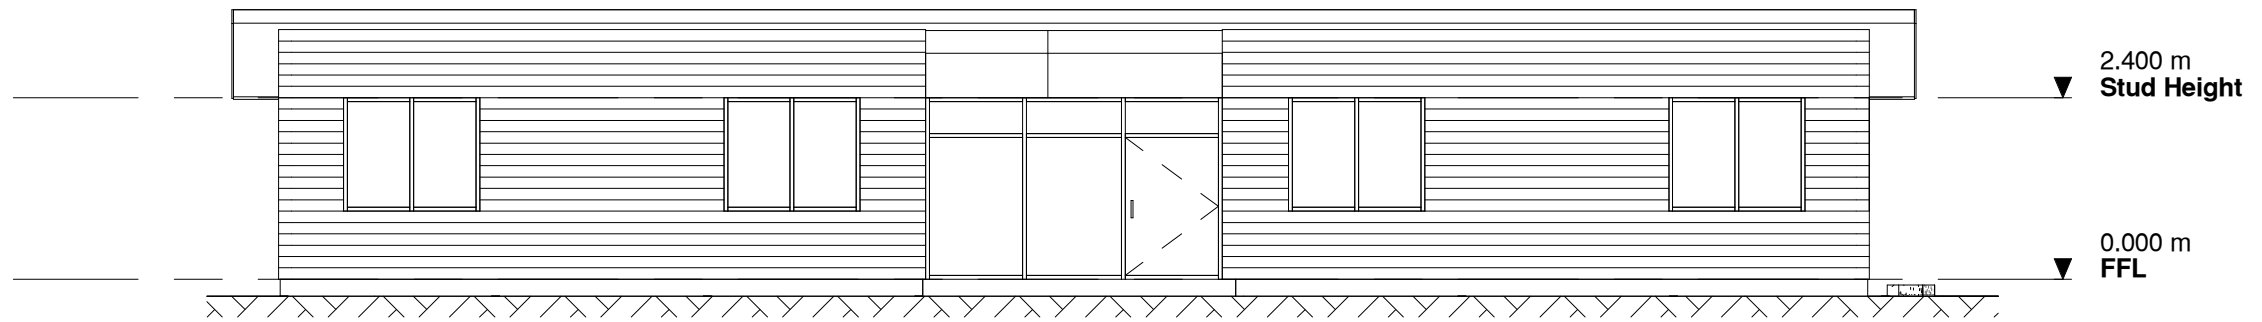

1 Elevation A
1 : 100

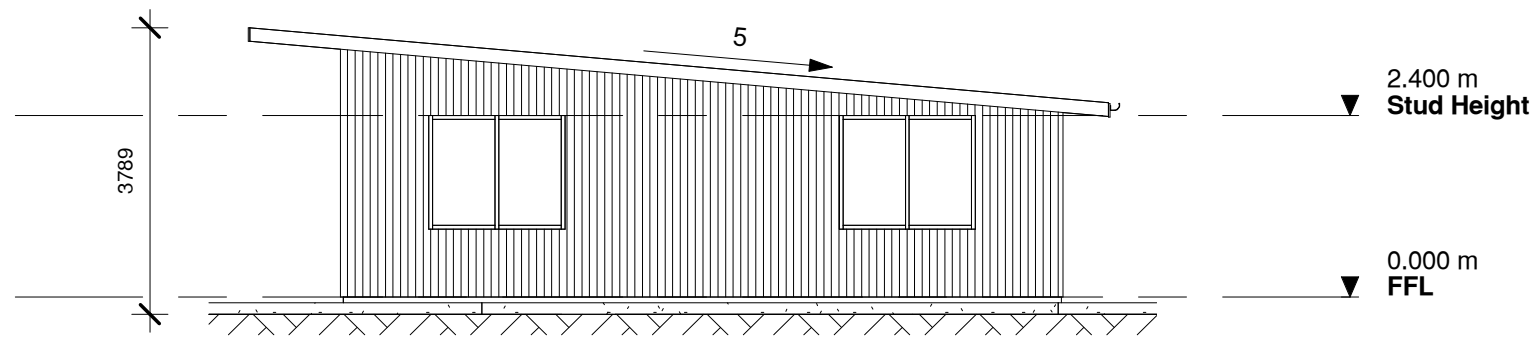

2 Elevation B
1 : 100

© Copyright these plans are the property of The Breen Construction Co Ltd - reproduction by permission only

LICENSED BUILDING PRACTITIONER
www.dhb.govt.nz

BREEN
greenhomes

THE BREEN CONSTRUCTION CO LTD
PO BOX 97, ALEXANDRA
PH 03 440 0190 FAX 03 448 9314
info@breen.co.nz
www.breen.co.nz

| REVISIONS | No. | Date | Description |
|-----------|-----|------|-------------|
| | | | |
| | | | |
| | | | |
| | | | |


| | | | |
|----------|----|-----------|----------|
| DRAWN | AV | PLOT DATE | 07/09/18 |
| APPROVED | JS | SCALE | 1 : 100 |

| | |
|----------------|------------|
| DRAWING TITLE | Elevations |
| PROJECT STATUS | Concept |


| | | | |
|----------------|--|--------------|------|
| PROJECT TITLE | Central Dental - New Building CROMWELL | | |
| PROJECT NUMBER | 018-031 | SHEET NUMBER | A300 |
| REV | | | |



SCALE 1:100
100 mm
90
80
70
60
50
40
30
20
10

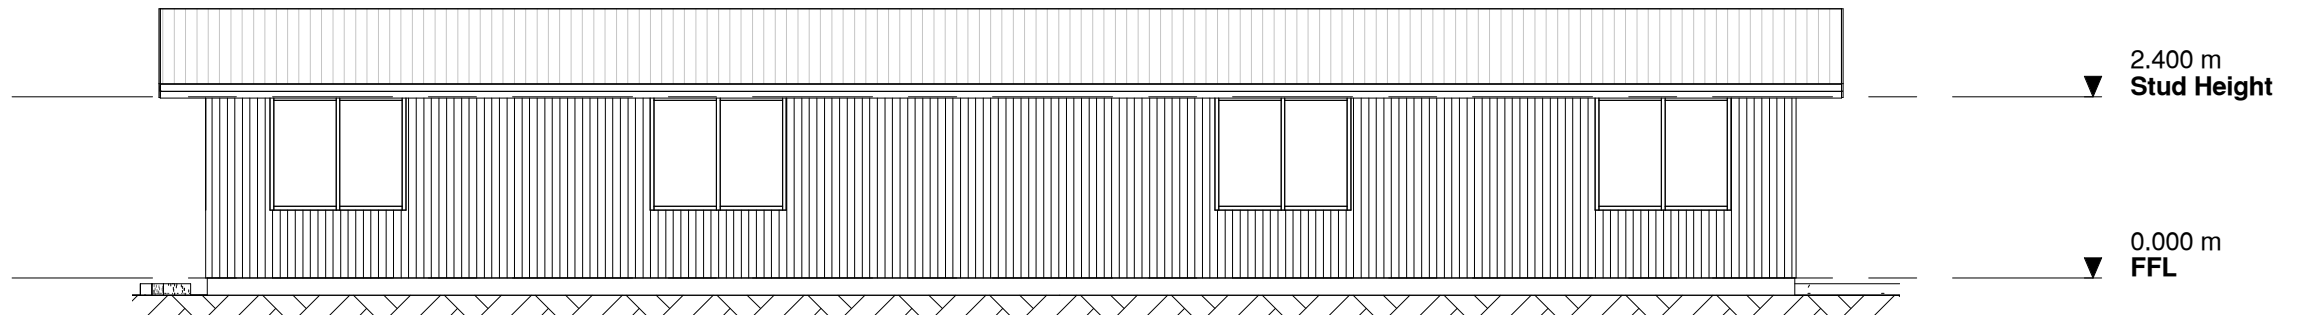

1 Elevation C
1 : 100

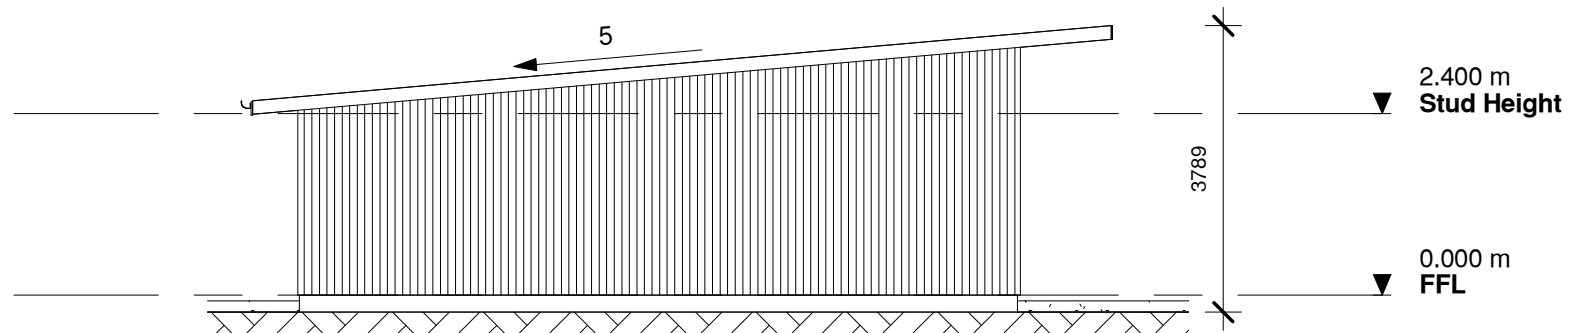

2 Elevation D
1 : 100

SCALE 1:100
100 mm
90
80
70
60
50
40
30
20
10

© Copyright these plans are the property of The Breen Construction Co Ltd - reproduction by permission only



THE BREEN CONSTRUCTION CO LTD
PO BOX 97, ALEXANDRA
PH 03 440 0190 FAX 03 448 9314
info@breen.co.nz
www.breen.co.nz

| REVISIONS | No. | Date | Description |
|-----------|-----|------|-------------|
| | | | |
| | | | |
| | | | |
| | | | |

| | | | |
|----------|----|-----------|----------|
| DRAWN | AV | PLOT DATE | 07/09/18 |
| APPROVED | JS | SCALE | 1 : 100 |

| | |
|----------------|------------|
| DRAWING TITLE | Elevations |
| PROJECT STATUS | Concept |

| | | | |
|----------------|--|--------------|------|
| PROJECT TITLE | Central Dental - New Building CROMWELL | | |
| PROJECT NUMBER | 018-031 | SHEET NUMBER | A301 |
| REV | | | |

