




**Legend**

- Workshop and Site Office
- Test Pit
- Pre Stripped, Next to be Mined
- Stockpile
- Site Vehicle Access
- Sediment Retention Pond and Infiltration Pond
- Backfill / Rehab
- Visual Bunding
- Stage Boundaries (various colours)
- Cycle Trail (Existing)

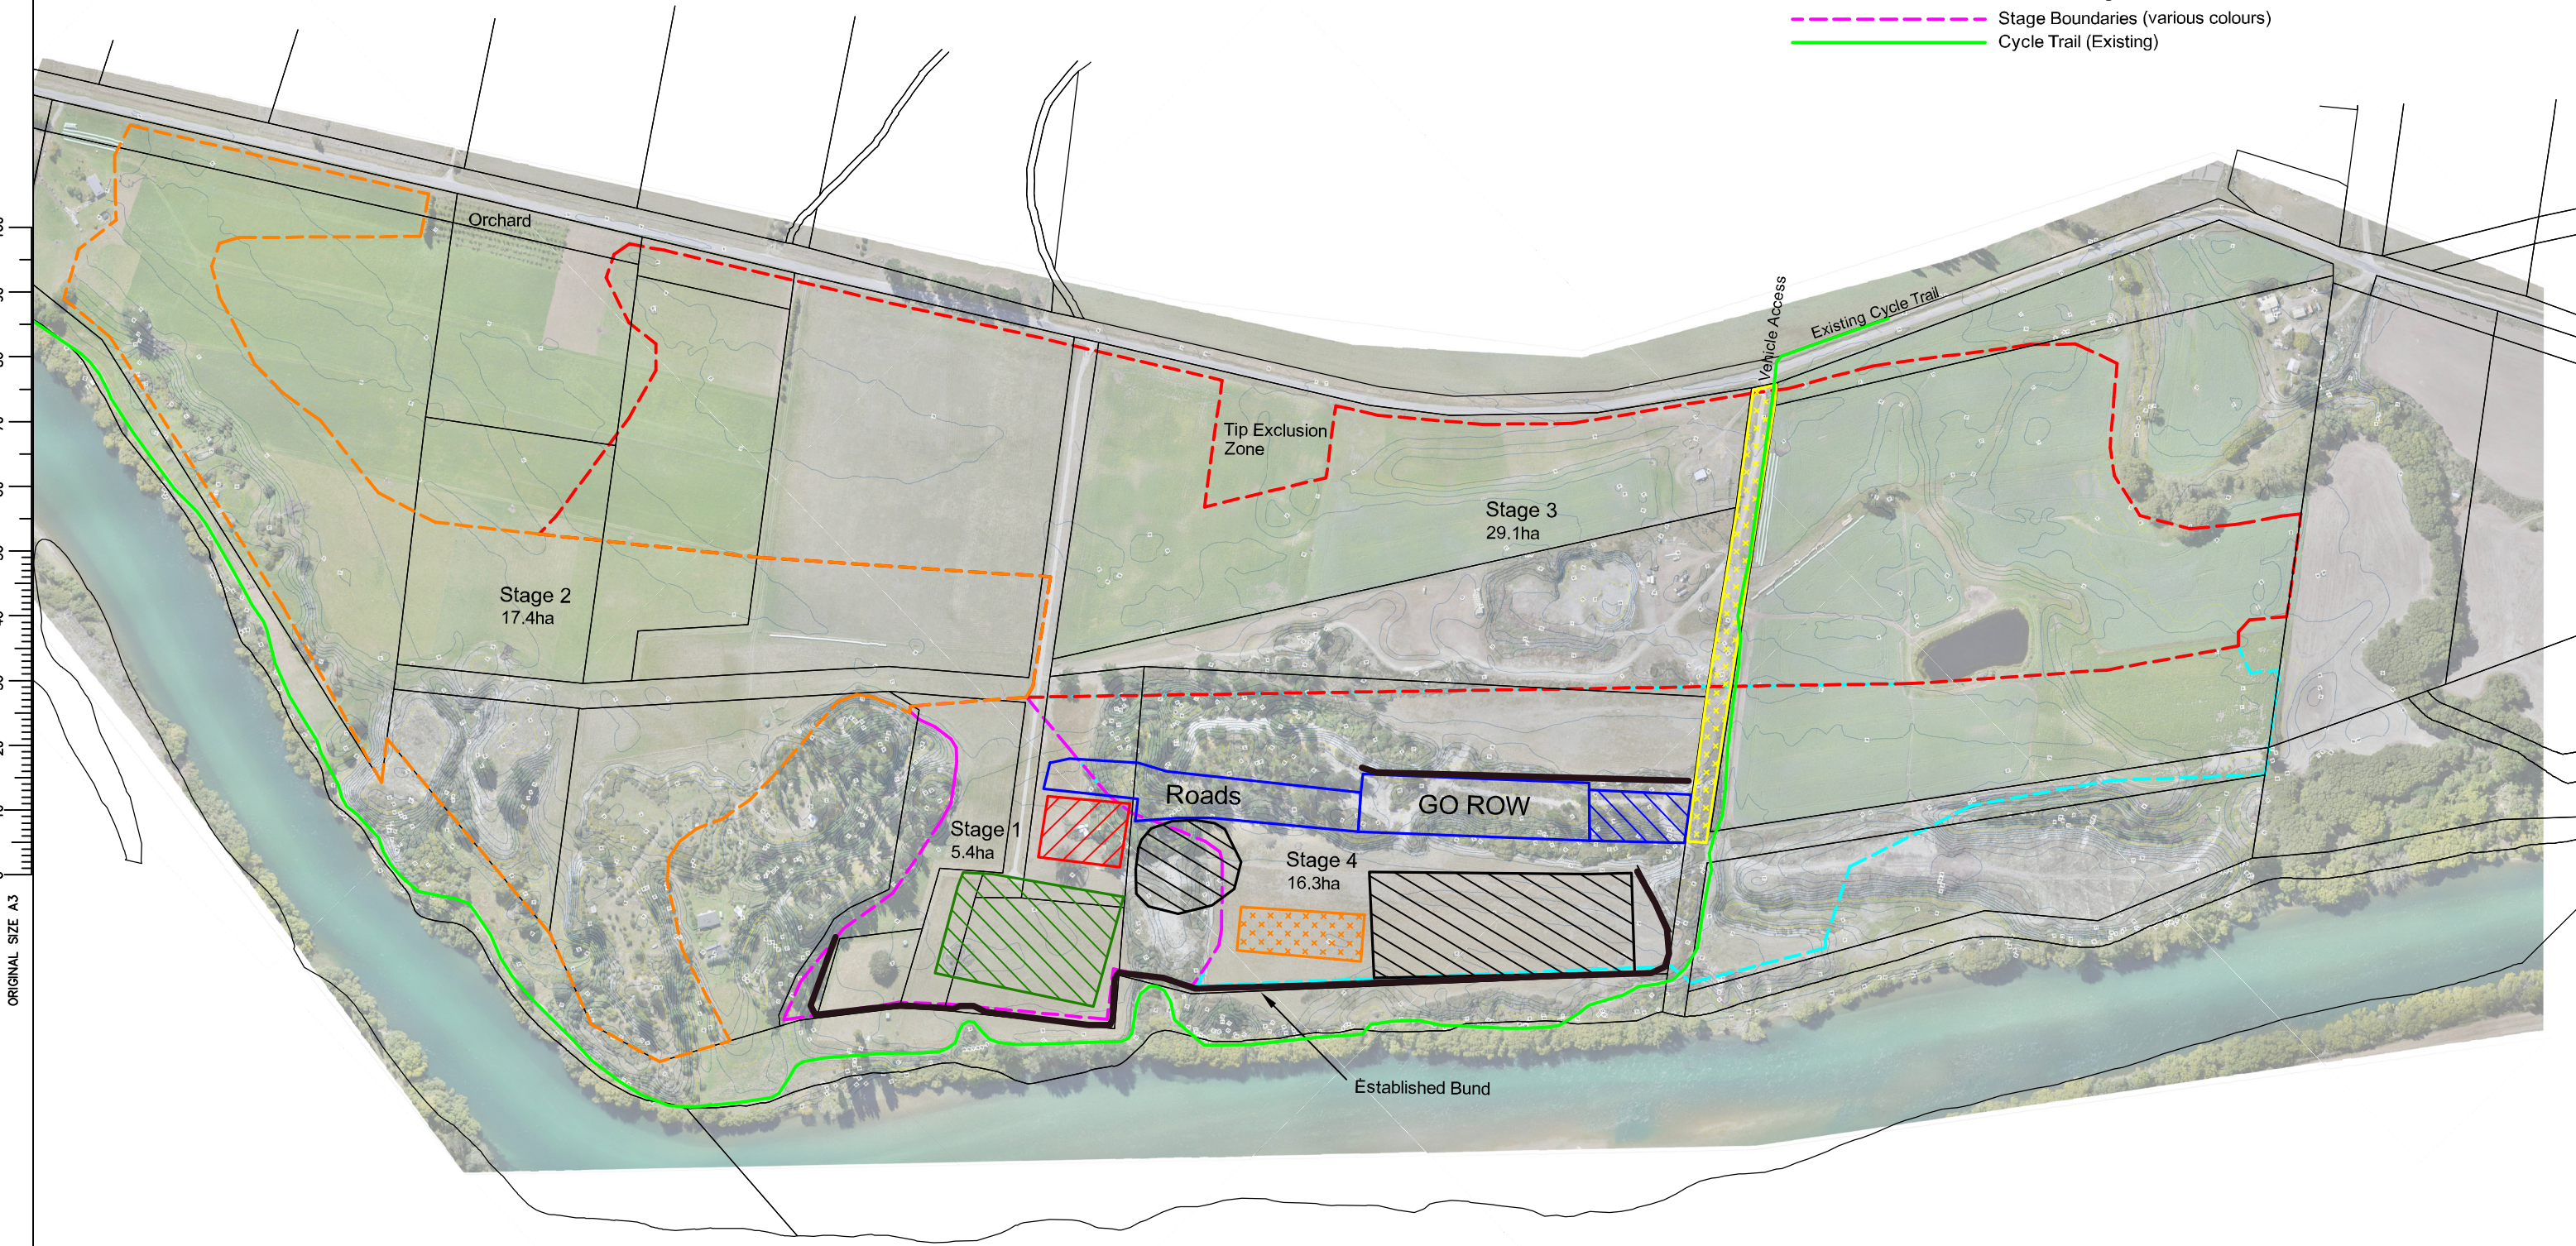

File Ref:

Prepared For:

**Hawkeswood Mining**

No.	Amendments	Drawn	Date

**Site Plan - Start - 1m Contours**

**Millers Flat Alluvial Gold Mine**

Project No.:	Surveyed:
Scale:	Designed:
Date:	Drawn:
Sheet:	Checked:







ORIGINAL SIZE A3  
0  
10  
20  
30  
40  
50  
60  
70  
80  
90  
100

File Ref:

Prepared For:

Hawkeswood Mining

No.	Amendments	Drawn	Date

Site Plan - Start - 1m Contours


Millers Flat Alluvial Gold Mine

Project No.:		Surveyed:	
Scale:	1:2000	Designed:	
Date:	12/04/2024	Drawn:	JR
Sheet:	1a	Checked:	JR





ORIGINAL SIZE A3  
0  
10  
20  
30  
40  
50  
60  
70  
80  
90  
100

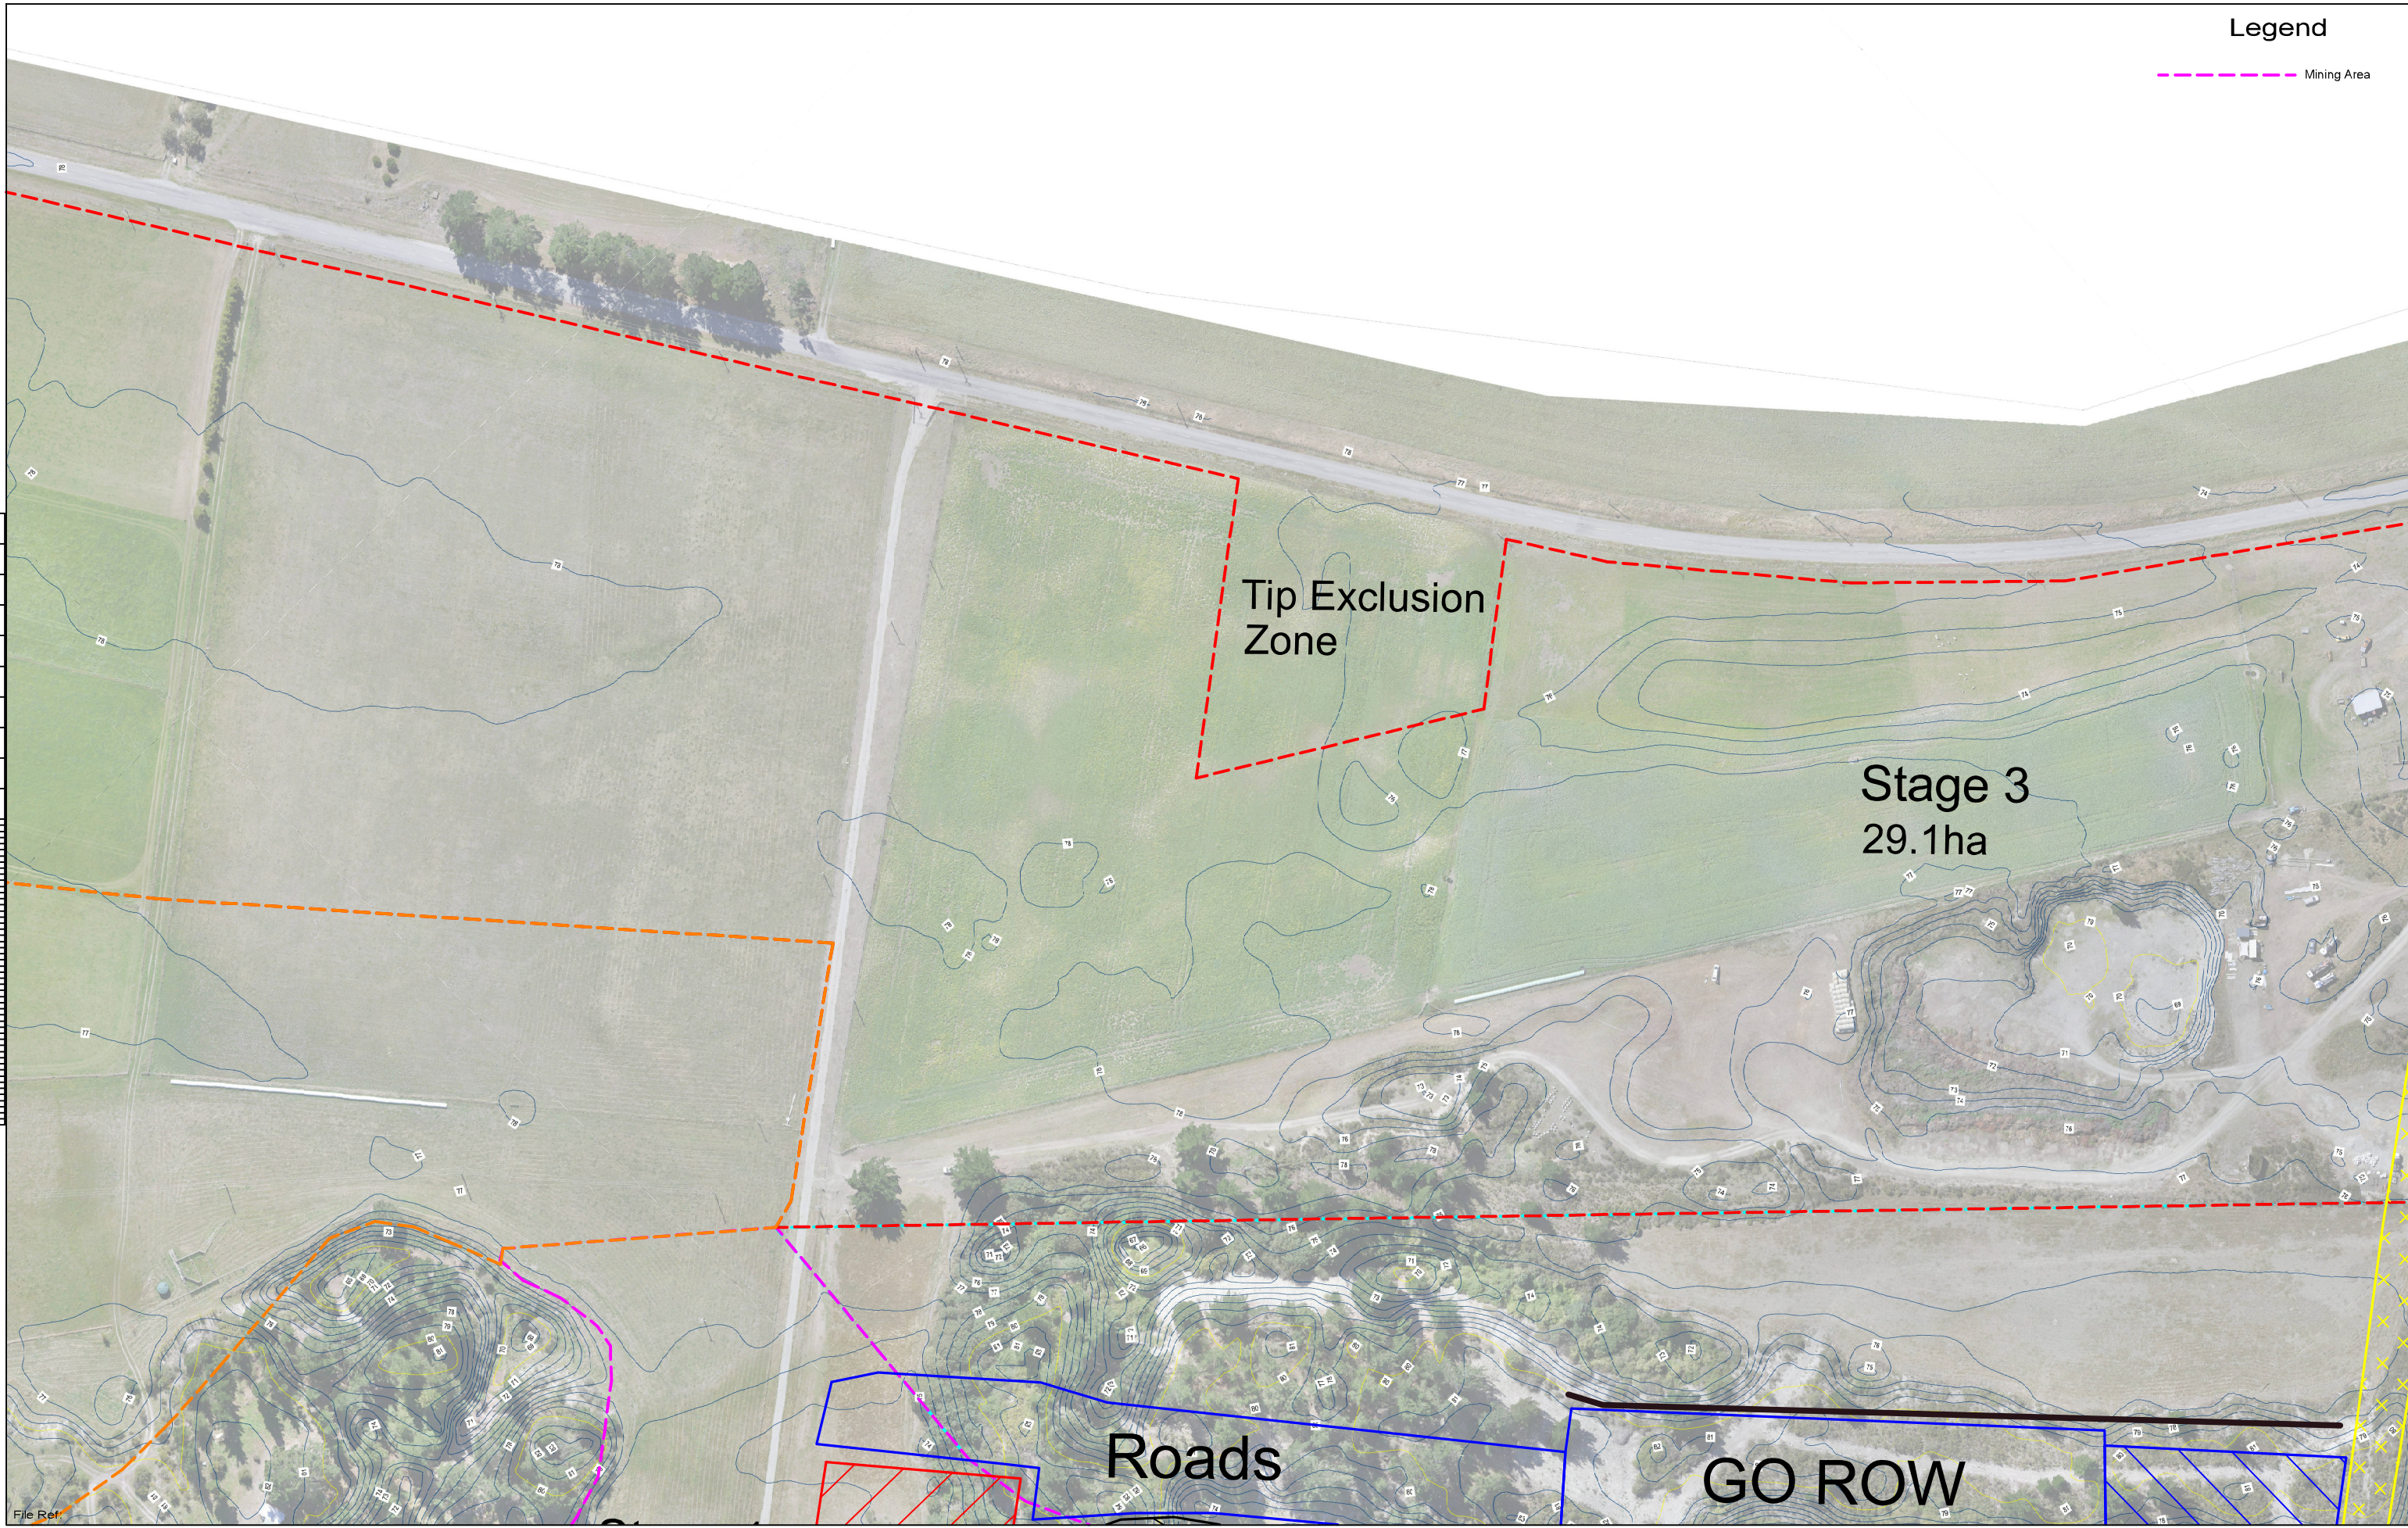

File Ref:

Prepared For:

Hawkeswood Mining

No.	Amendments	Drawn	Date

Site Plan - Start - 1m Contours

Millers Flat Alluvial Gold Mine

Project No.:	Surveyed:
Scale: 1:2000	Designed:
Date: 12/04/24	Drawn: JR
Sheet: 1b	Checked: JR







ORIGINAL SIZE A3  
100  
90  
80  
70  
60  
50  
40  
30  
20  
10  
0

File Ref:

Prepared For:

Hawkeswood Mining

No.	Amendments	Drawn	Date

Site Plan - Start - 1m Contours

Millers Flat Alluvial Gold Mine

Project No.:		Surveyed:	
Scale:	1:2000	Designed:	
Date:	12/04/24	Drawn:	JR
Sheet:	1c	Checked:	JR







Stage 2  
17.4ha

Stage 1  
5.4ha

Legend  
Mining Area

ORIGINAL SIZE A3  
0  
10  
20  
30  
40  
50  
60  
70  
80  
90  
100

File Ref:

Prepared For:

Hawkeswood Mining

No.	Amendments	Drawn	Date

Site Plan - Start - 1m Contours

Millers Flat Alluvial Gold Mine

Project No.:		Surveyed:	
Scale:	1:2000	Designed:	
Date:	12/04/24	Drawn:	JR
Sheet:	1d	Checked:	JR





Stage 3  
29.1ha

Roads

GO ROW

Stage 4  
16.3ha

Stage 1  
4ha

Established Bund

ORIGINAL SIZE A3  
0  
10  
20  
30  
40  
50  
60  
70  
80  
90  
100

File Ref:

Prepared For:

Hawkeswood Mining

No.	Amendments	Drawn	Date

Site Plan - Start - 1m Contours

Millers Flat Alluvial Gold Mine

Project No.:		Surveyed:	
Scale:	1:2000	Designed:	
Date:	12/04/24	Drawn:	JR
Sheet:	1e	Checked:	JR







File Ref.

Prepared For:

Hawkeswood Mining

No.	Amendments	Drawn	Date

Site Plan - Start - 1m Contours

Millers Flat Alluvial Gold Mine

Project No.:		Surveyed:	
Scale:	1:2000	Designed:	
Date:	12/04/24	Drawn:	JR
Sheet:	1f	Checked:	JR

