
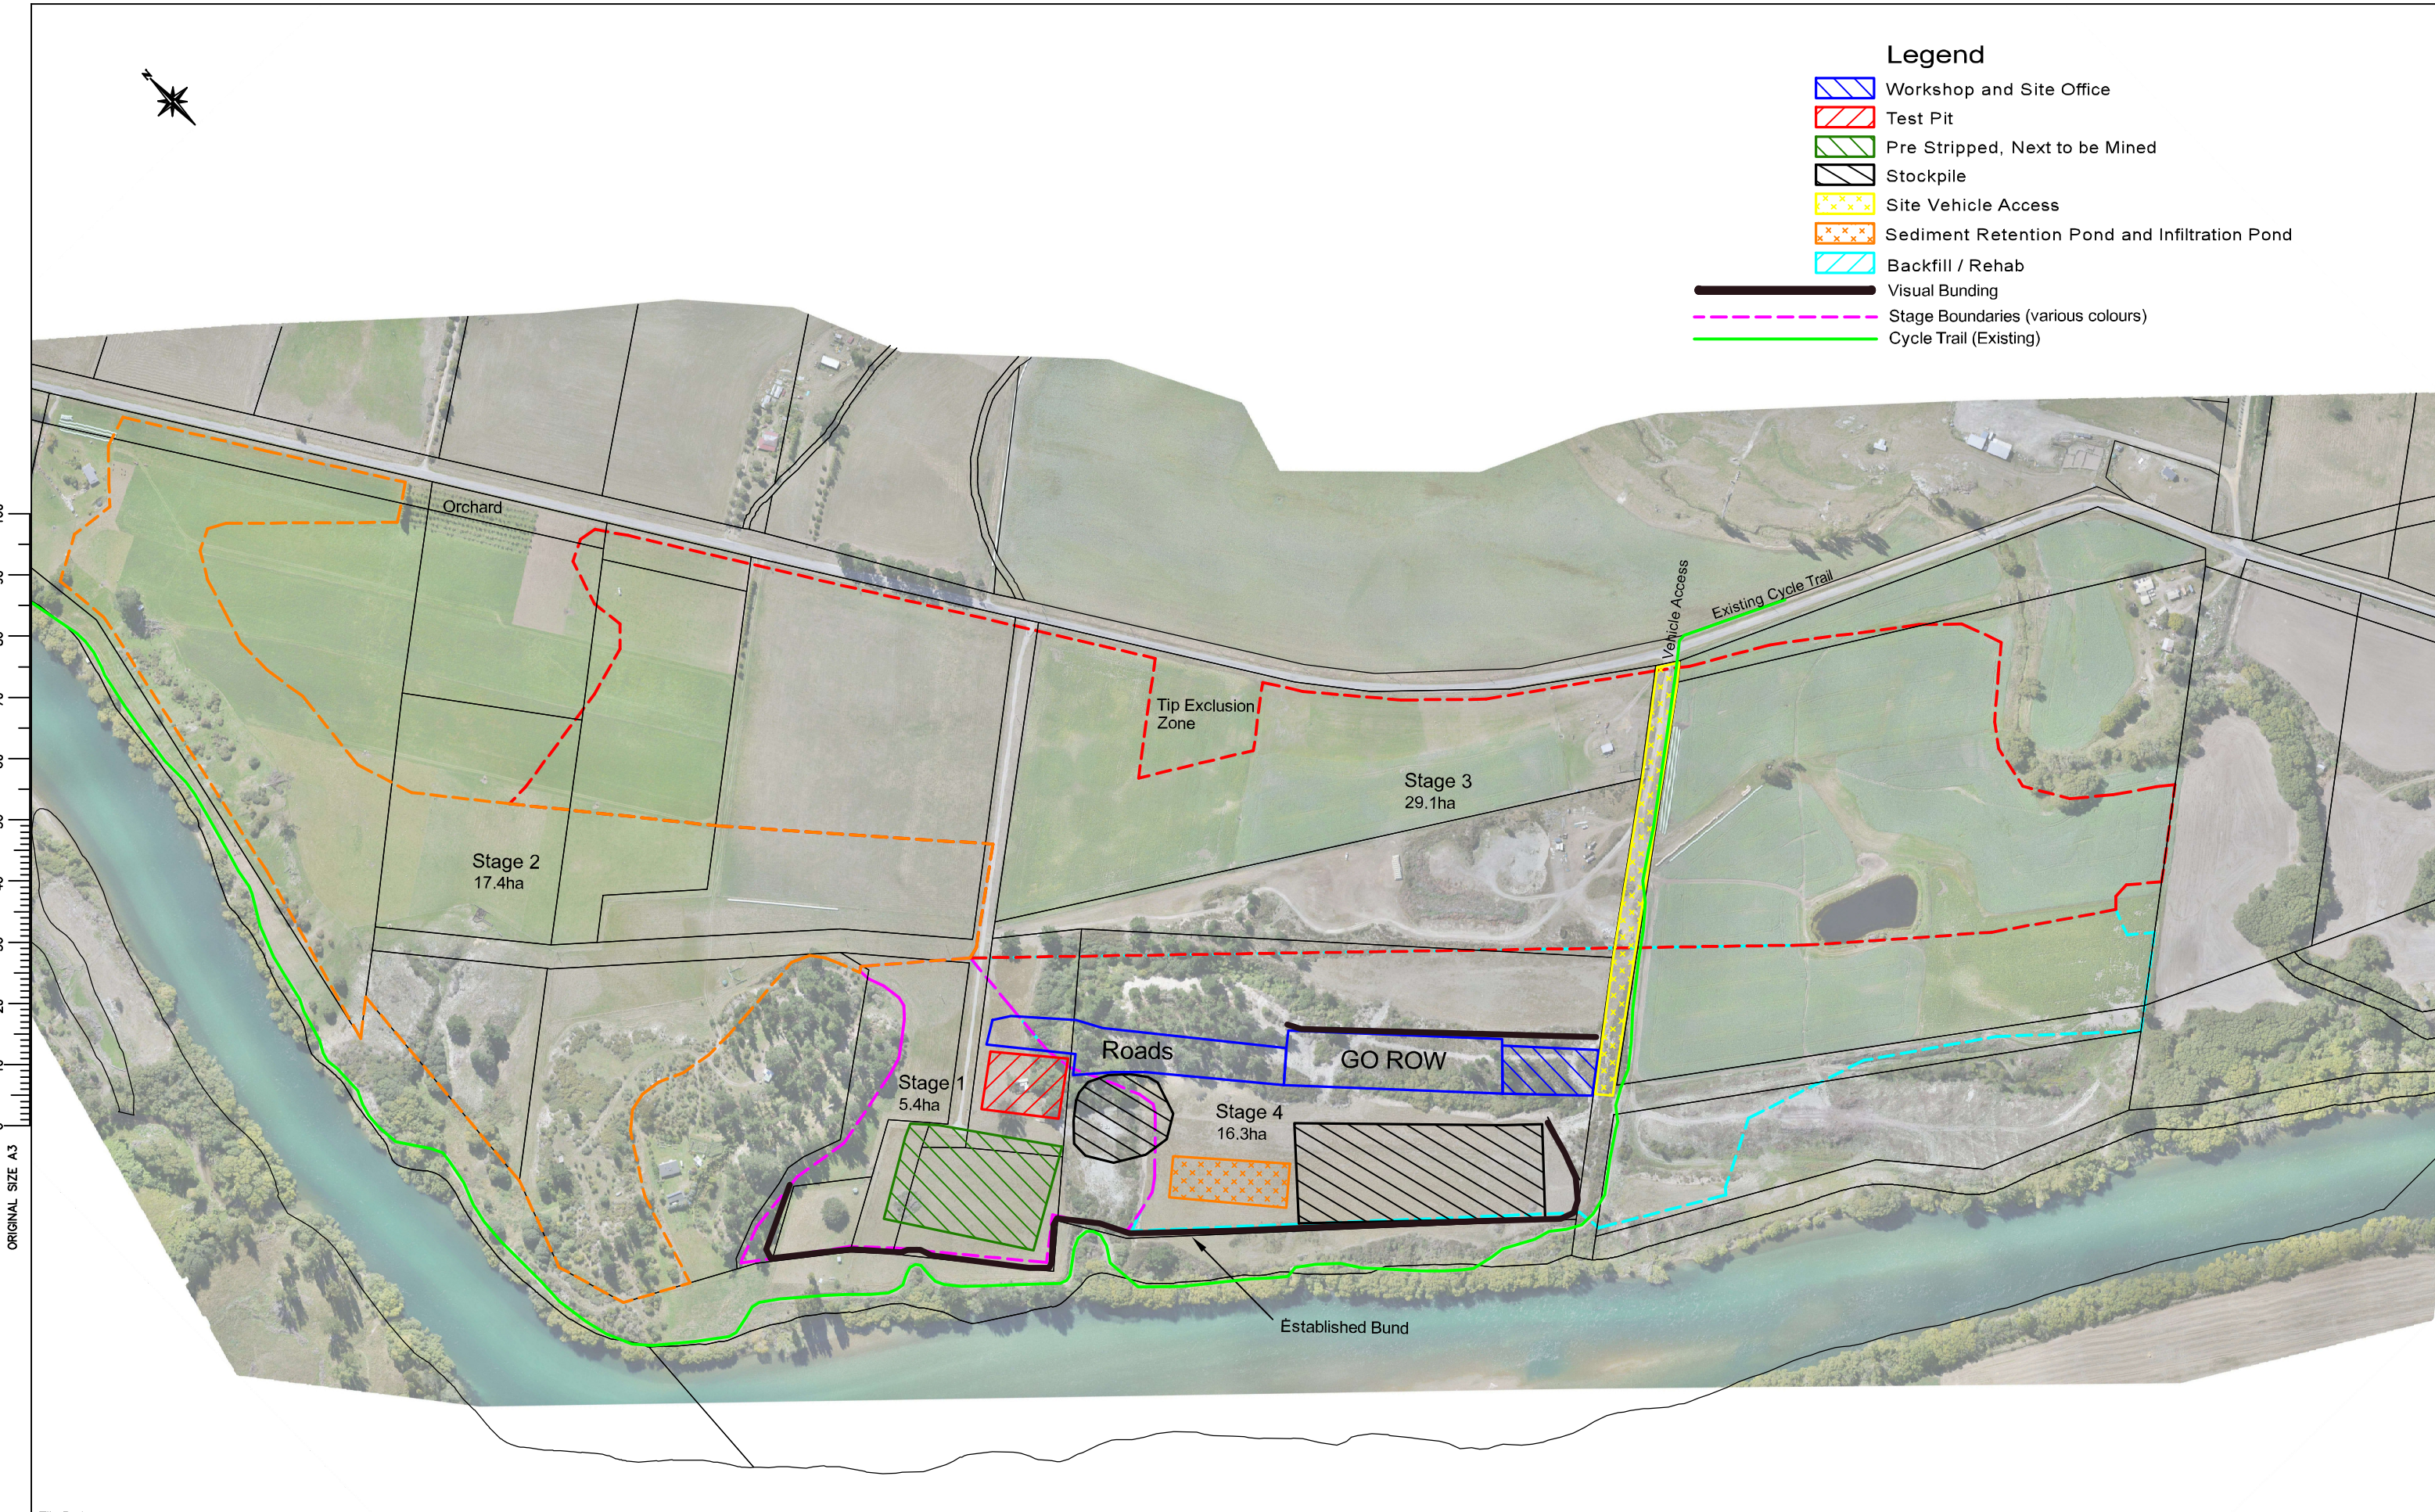




Legend

-  Workshop and Site Office
-  Test Pit
-  Pre Stripped, Next to be Mined
-  Stockpile
-  Site Vehicle Access
-  Sediment Retention Pond and Infiltration Pond
-  Backfill / Rehab
-  Visual Bunding
-  Stage Boundaries (various colours)
-  Cycle Trail (Existing)



File Ref:

Prepared For:

Hawkeswood Mining

No.	Amendments	Drawn	Date

Site Plan - Start











Millers Flat Alluvial Gold Mine


Project No.:	Surveyed:
Scale: 1:5000	Designed:
Date: 26/02/24	Drawn: JR
Sheet: 1	Checked: JR





Legend

-  Workshop and Site Office
-  Mine
-  Pre Stripped, Next to be Mined
-  Stockpile
-  Site Vehicle Access
-  Sediment Retention Pond and Infiltration Pond (Location TBC)
-  Backfill / Rehab
-  Visual Bunding
-  Stage Boundaries (various colours)
-  Cycle Trail (Existing)

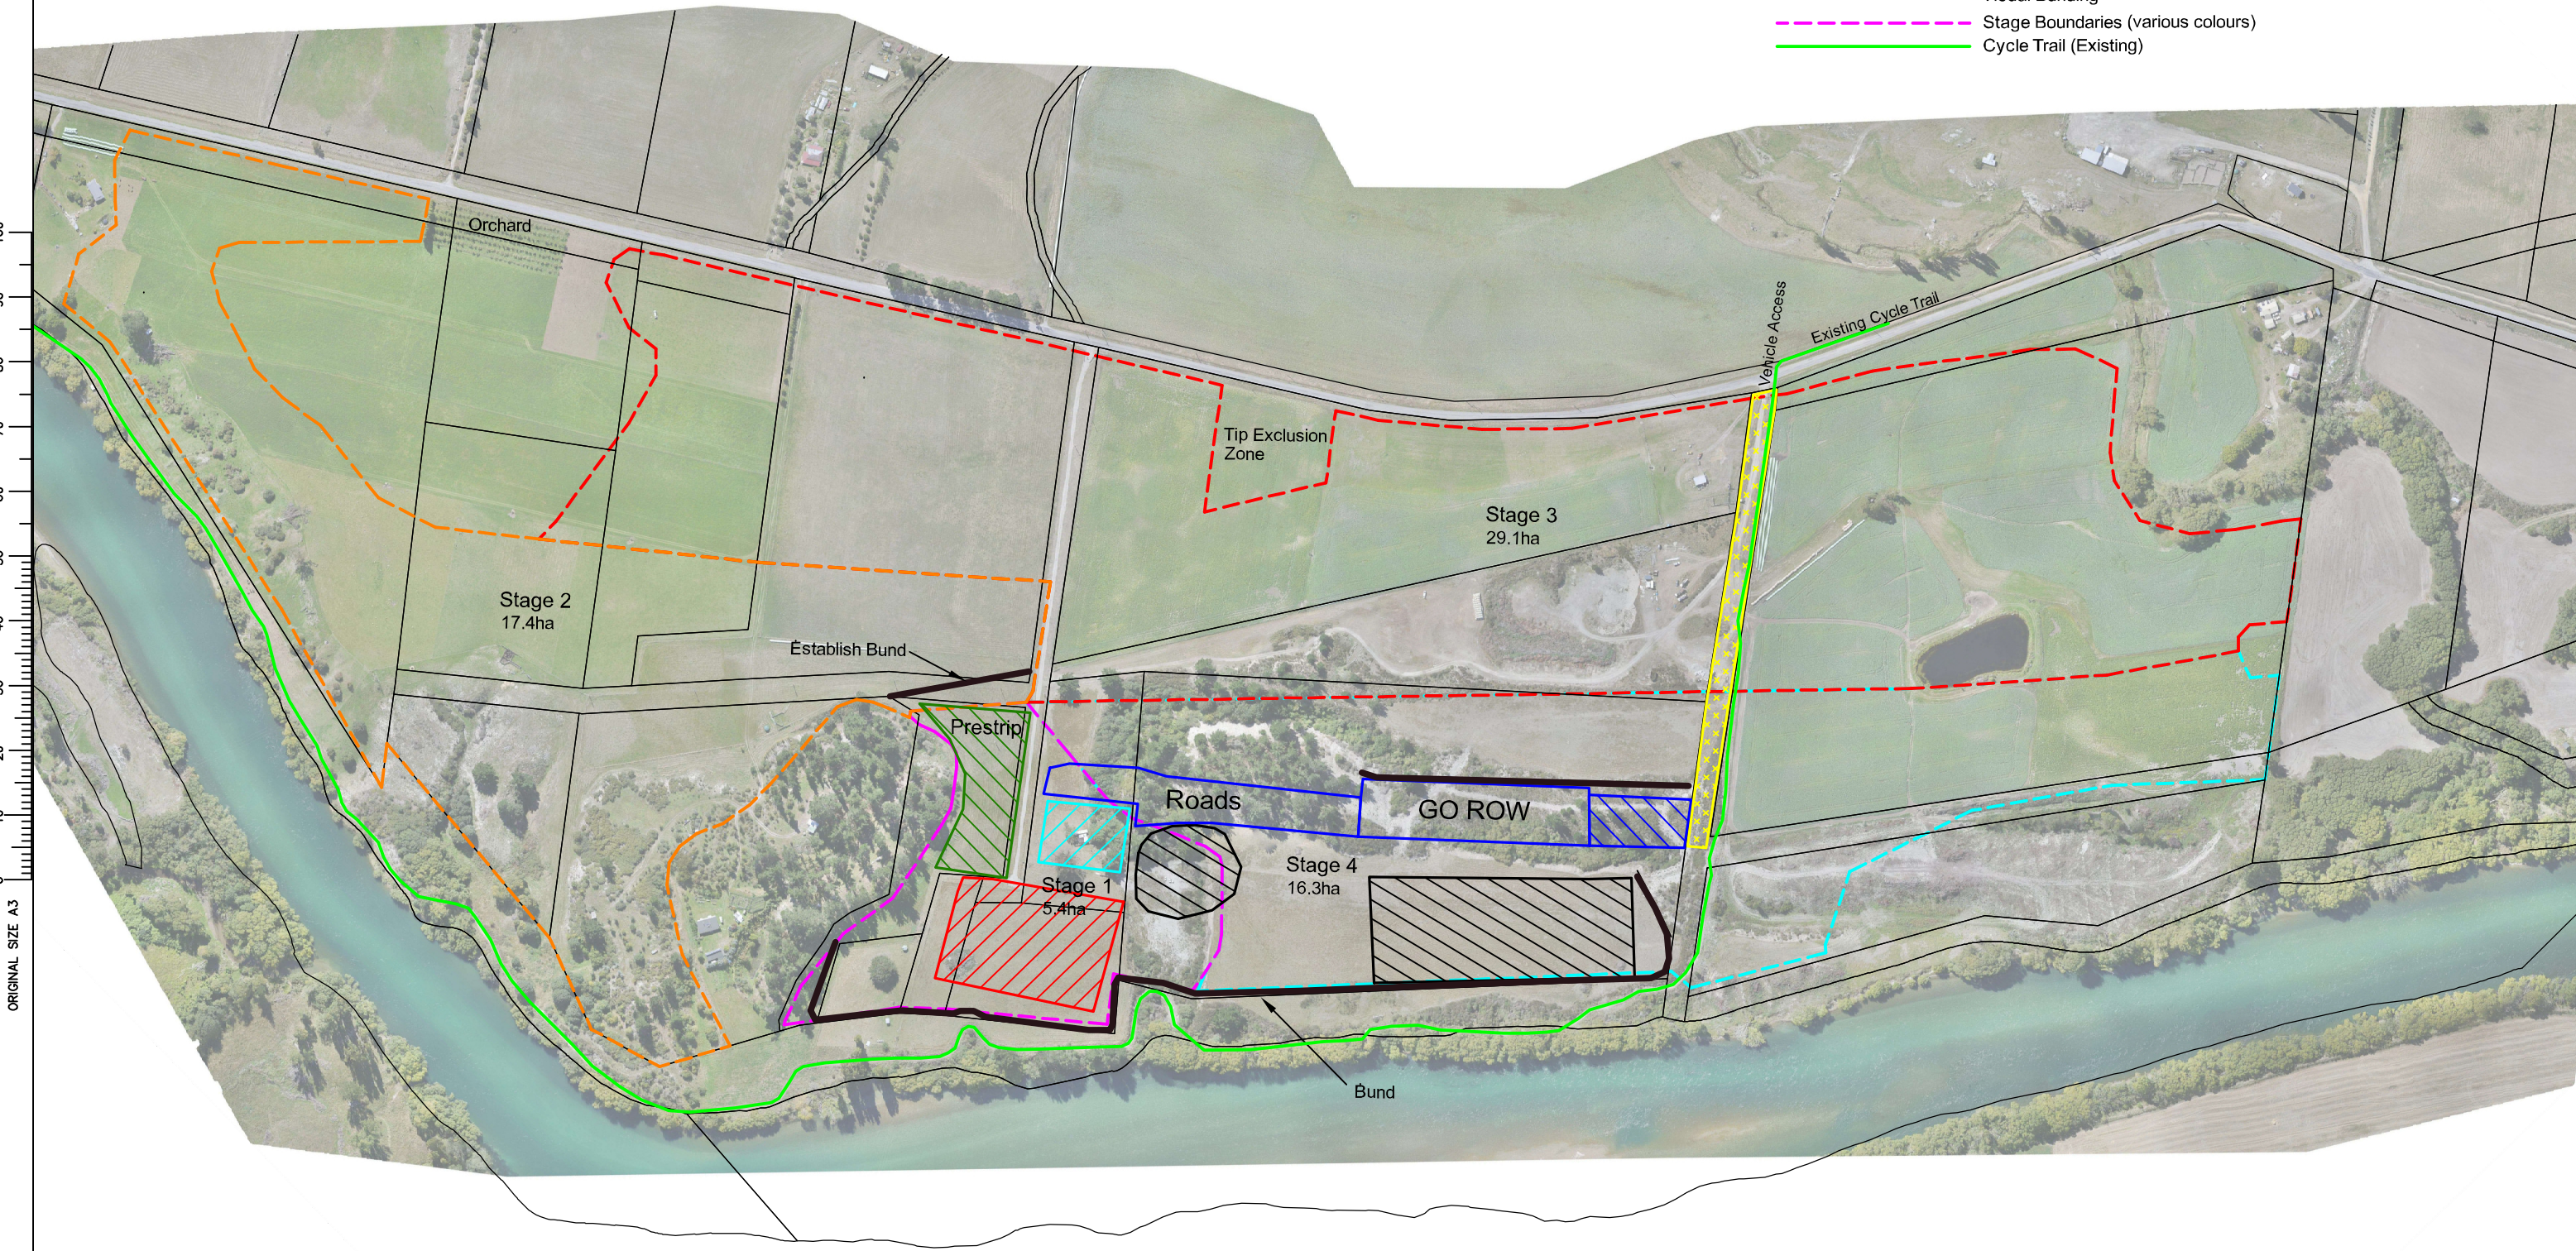

ORIGINAL SIZE A3
0
10
20
30
40
50
60
70
80
90
100

File Ref:

Prepared For:

Hawkeswood Mining

No.	Amendments	Drawn	Date

Site Plan - Stage 1











Millers Flat Alluvial Gold Mine


Project No.:		Surveyed:	
Scale:	1:5000	Designed:	
Date:	20/02/24	Drawn:	JR
Sheet:	2	Checked:	JR





Legend

-  Workshop and Site Office
-  Mine
-  Pre Stripped, Next to be Mined
-  Stockpile
-  Site Vehicle Access
-  Sediment Retention Pond and Infiltration Pond (Location TBC)
-  Backfill / Rehab
-  Visual Bunding
-  Stage Boundaries (various colours)
-  Cycle Trail (Existing)

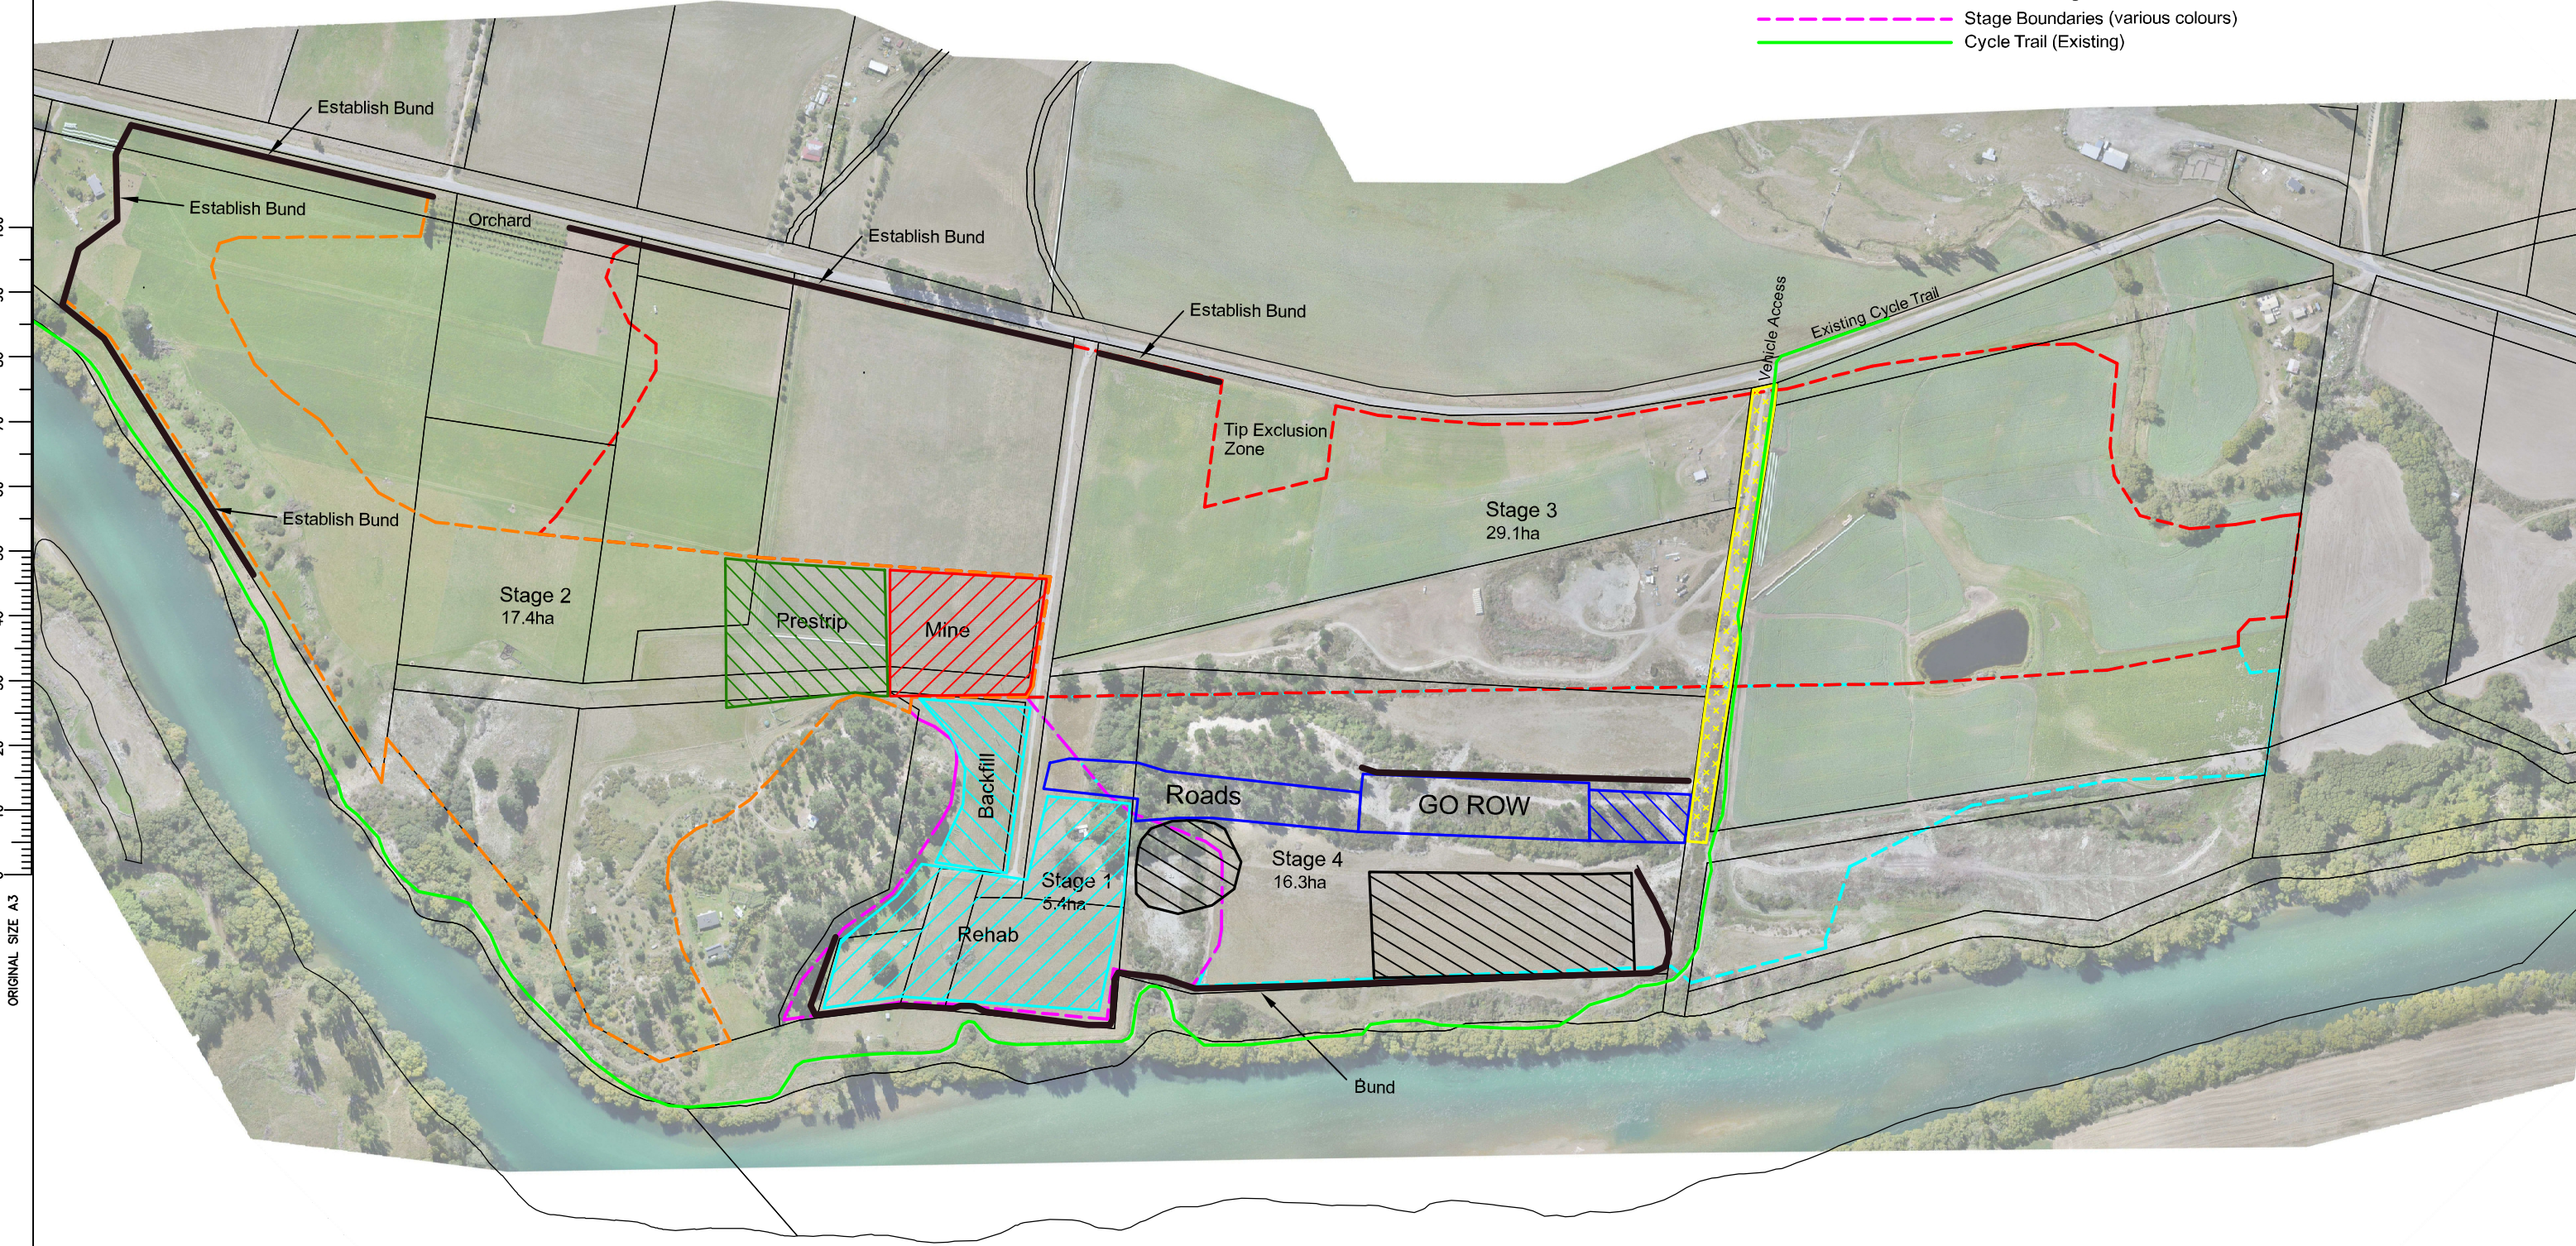

ORIGINAL SIZE A3

File Ref:

Prepared For:

Hawkeswood Mining

No.	Amendments	Drawn	Date

Site Plan - Stage 2




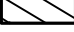

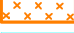




Millers Flat Alluvial Gold Mine


Project No.:	Surveyed:
Scale: 1:5000	Designed:
Date: 20/02/24	Drawn: JR
Sheet: 3	Checked: JR





Legend

-  Workshop and Site Office
-  Mine
-  Pre Stripped, Next to be Mined
-  Stockpile
-  Site Vehicle Access
-  Sediment Retention Pond and Infiltration Pond (Location TBC)
-  Backfill / Rehab
-  Visual Bunding
-  Stage Boundaries (various colours)
-  Cycle Trail (Existing)

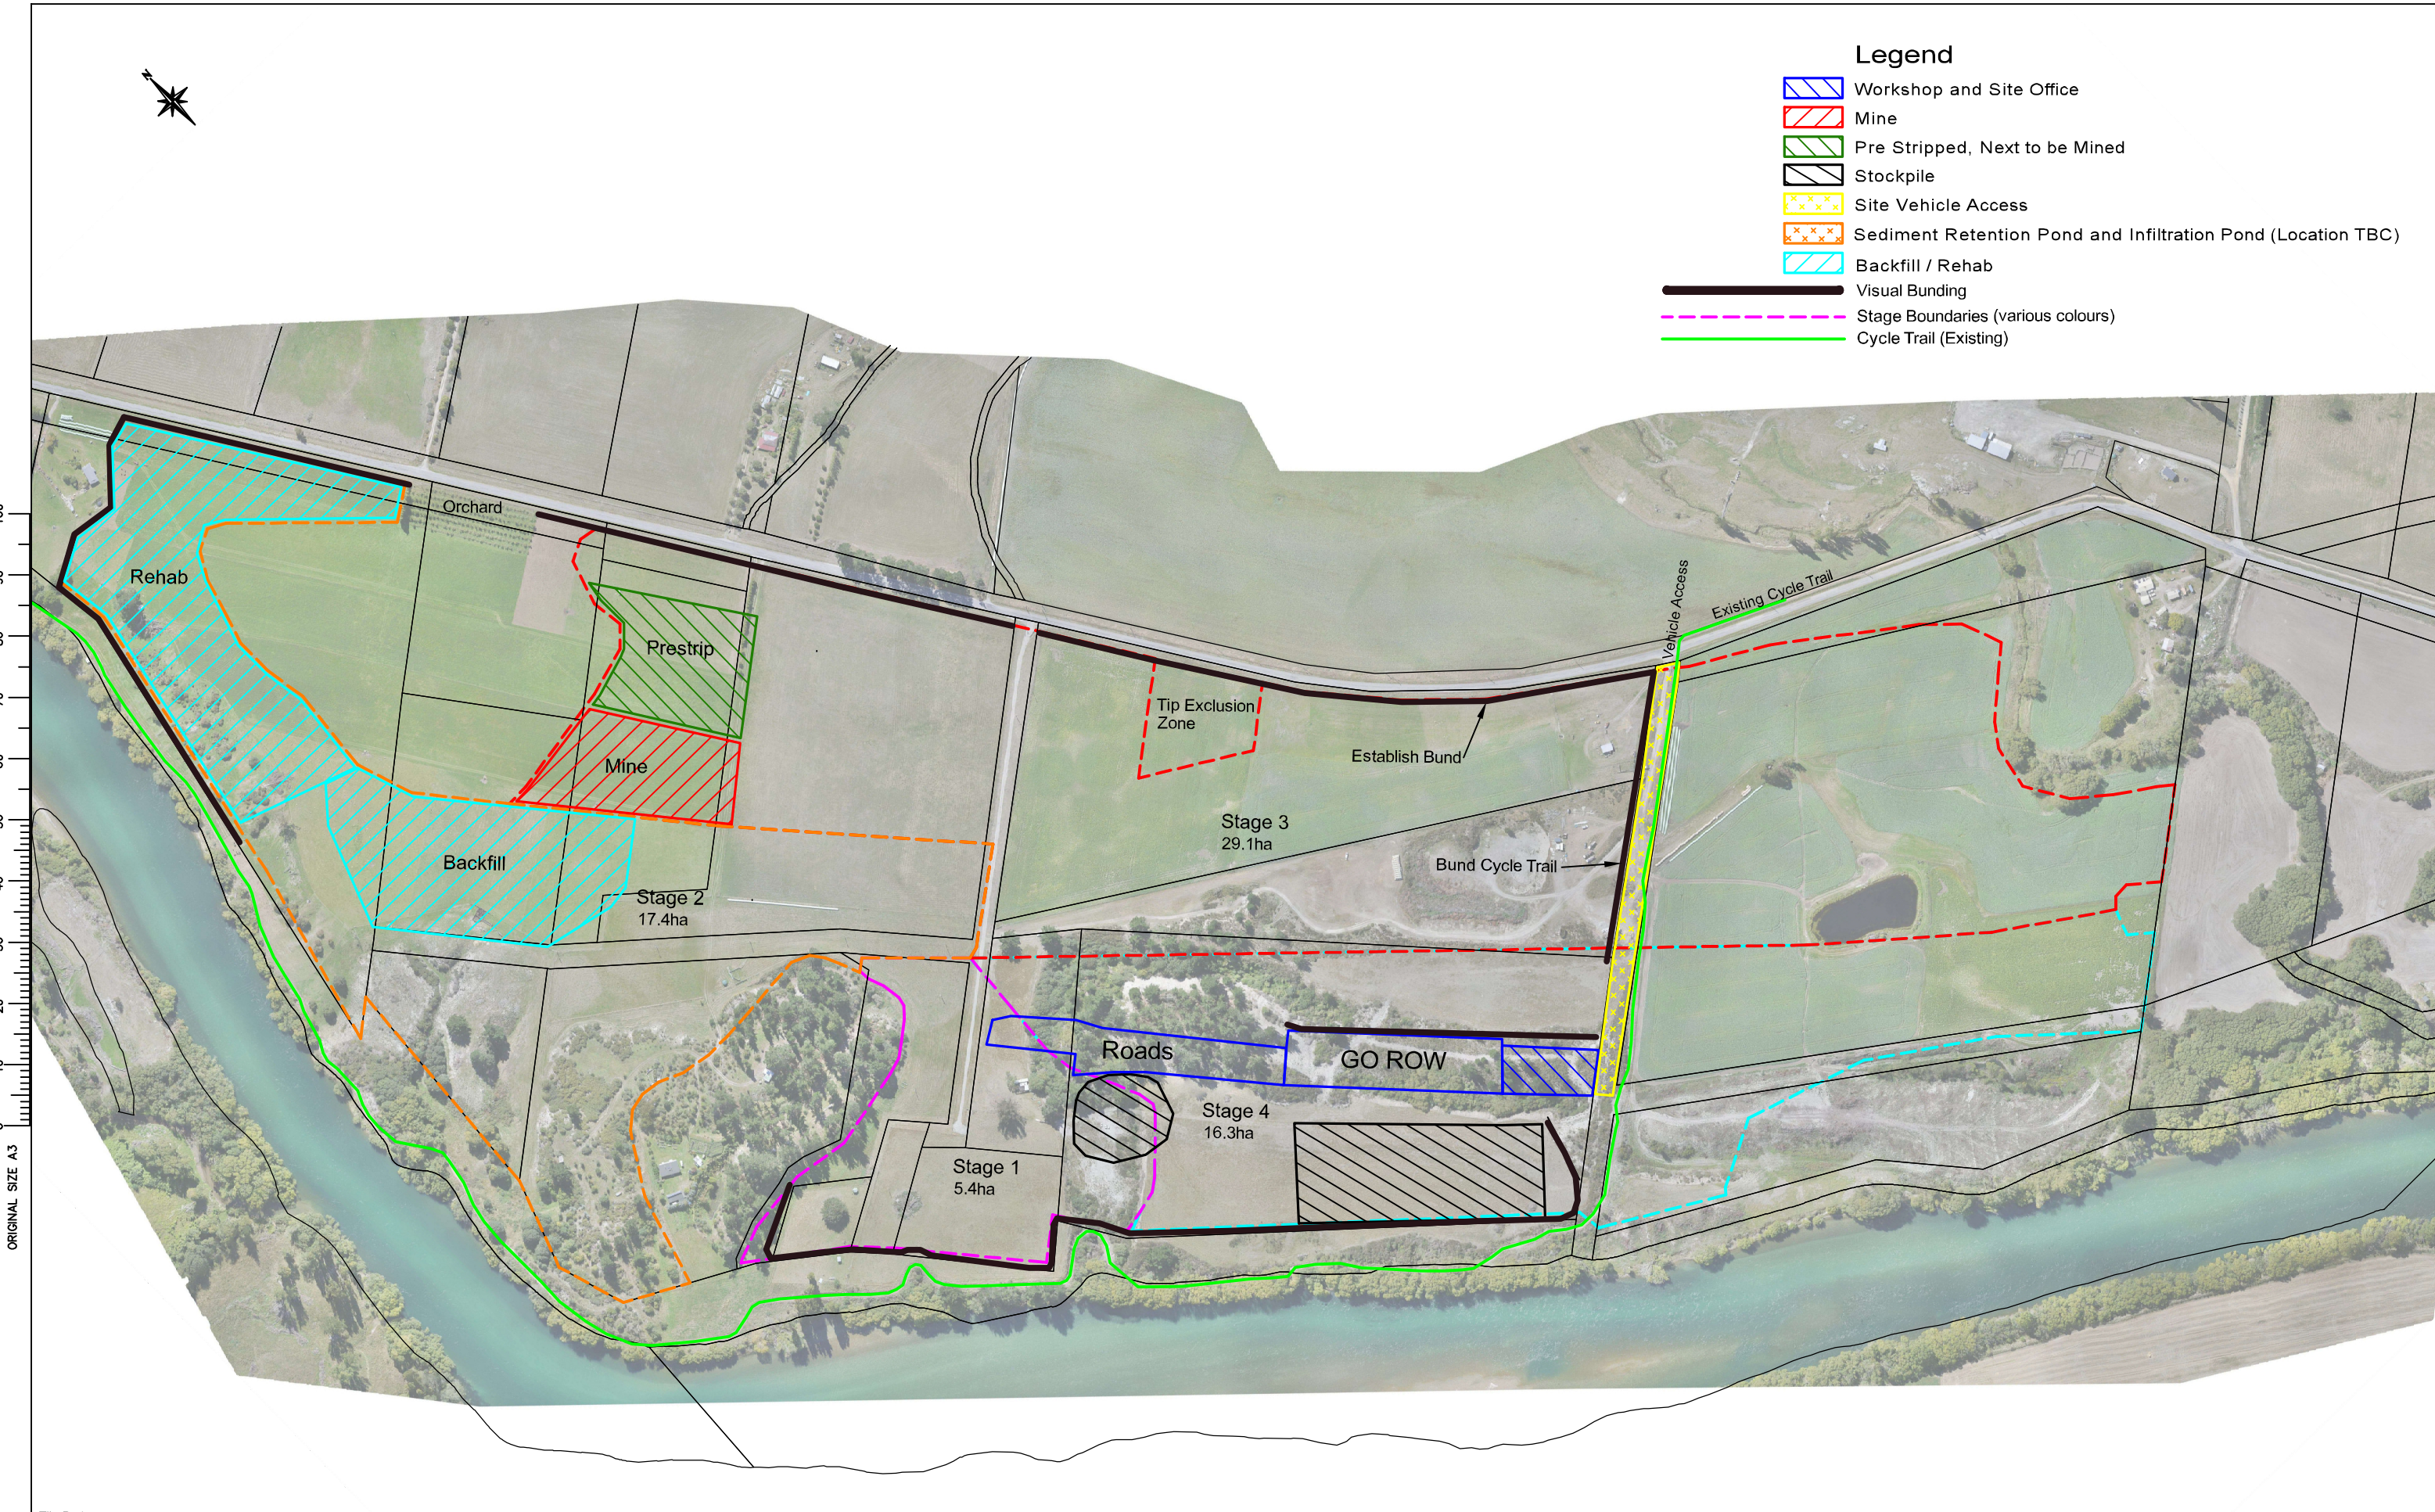

File Ref:

Prepared For:

Hawkeswood Mining

No.	Amendments	Drawn	Date

Site Plan - Start of Stage 3A











Millers Flat Alluvial Gold Mine


Project No.:		Surveyed:	
Scale:	1:5000	Designed:	
Date:	20/02/24	Drawn:	JR
Sheet:	4	Checked:	JR





Legend

-  Workshop and Site Office
-  Mine
-  Pre Stripped, Next to be Mined
-  Stockpile
-  Site Vehicle Access
-  Sediment Retention Pond and Infiltration Pond (Location TBC)
-  Backfill / Rehab
-  Visual Bunding
-  Stage Boundaries (various colours)
-  Cycle Trail

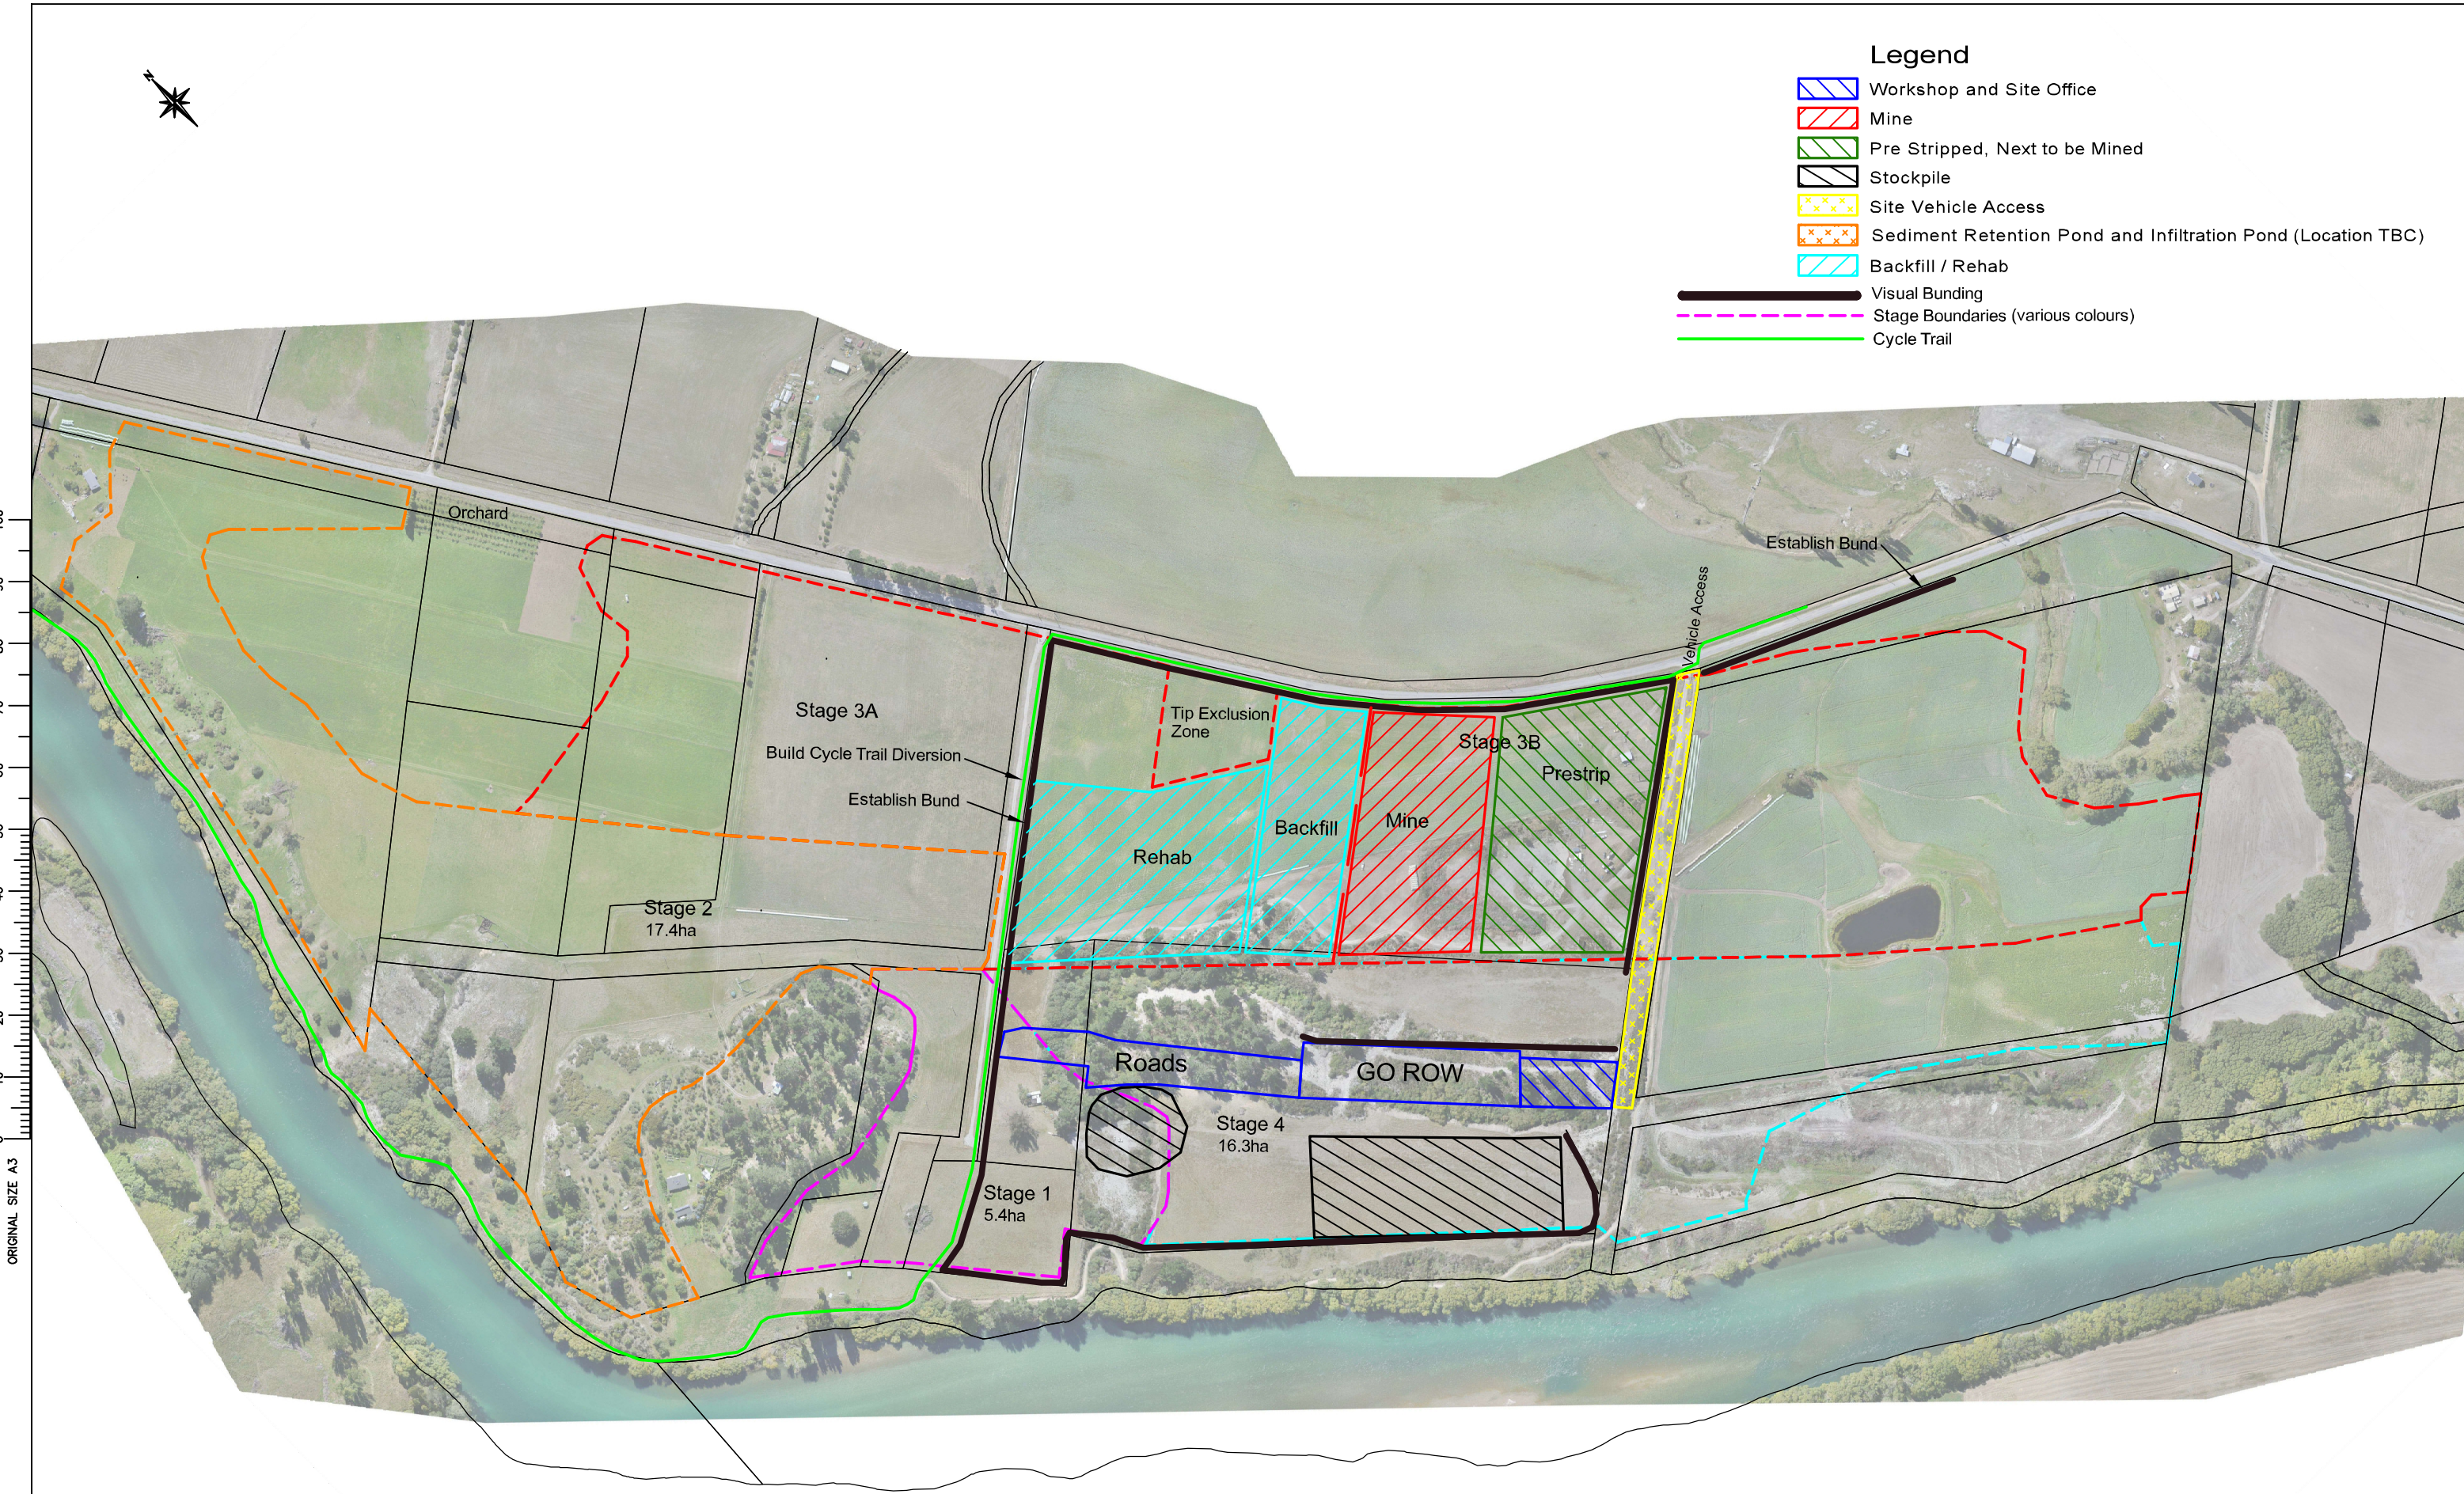

ORIGINAL SIZE A3
0
10
20
30
40
50
60
70
80
90
100

File Ref:

Prepared For:

Hawkeswood Mining

No.	Amendments	Drawn	Date

Site Plan - Stage 3B











Millers Flat Alluvial Gold Mine


Project No.:	Surveyed:
Scale: 1:5000	Designed:
Date: 06/03/2024	Drawn: JR
Sheet: 5	Checked: JR





Legend

-  Workshop and Site Office
-  Mine
-  Pre Stripped, Next to be Mined
-  Stockpile
-  Site Vehicle Access
-  Sediment Retention Pond and Infiltration Pond (Location TBC)
-  Backfill / Rehab
-  Visual Bunding
-  Stage Boundaries (various colours)
-  Cycle Trail

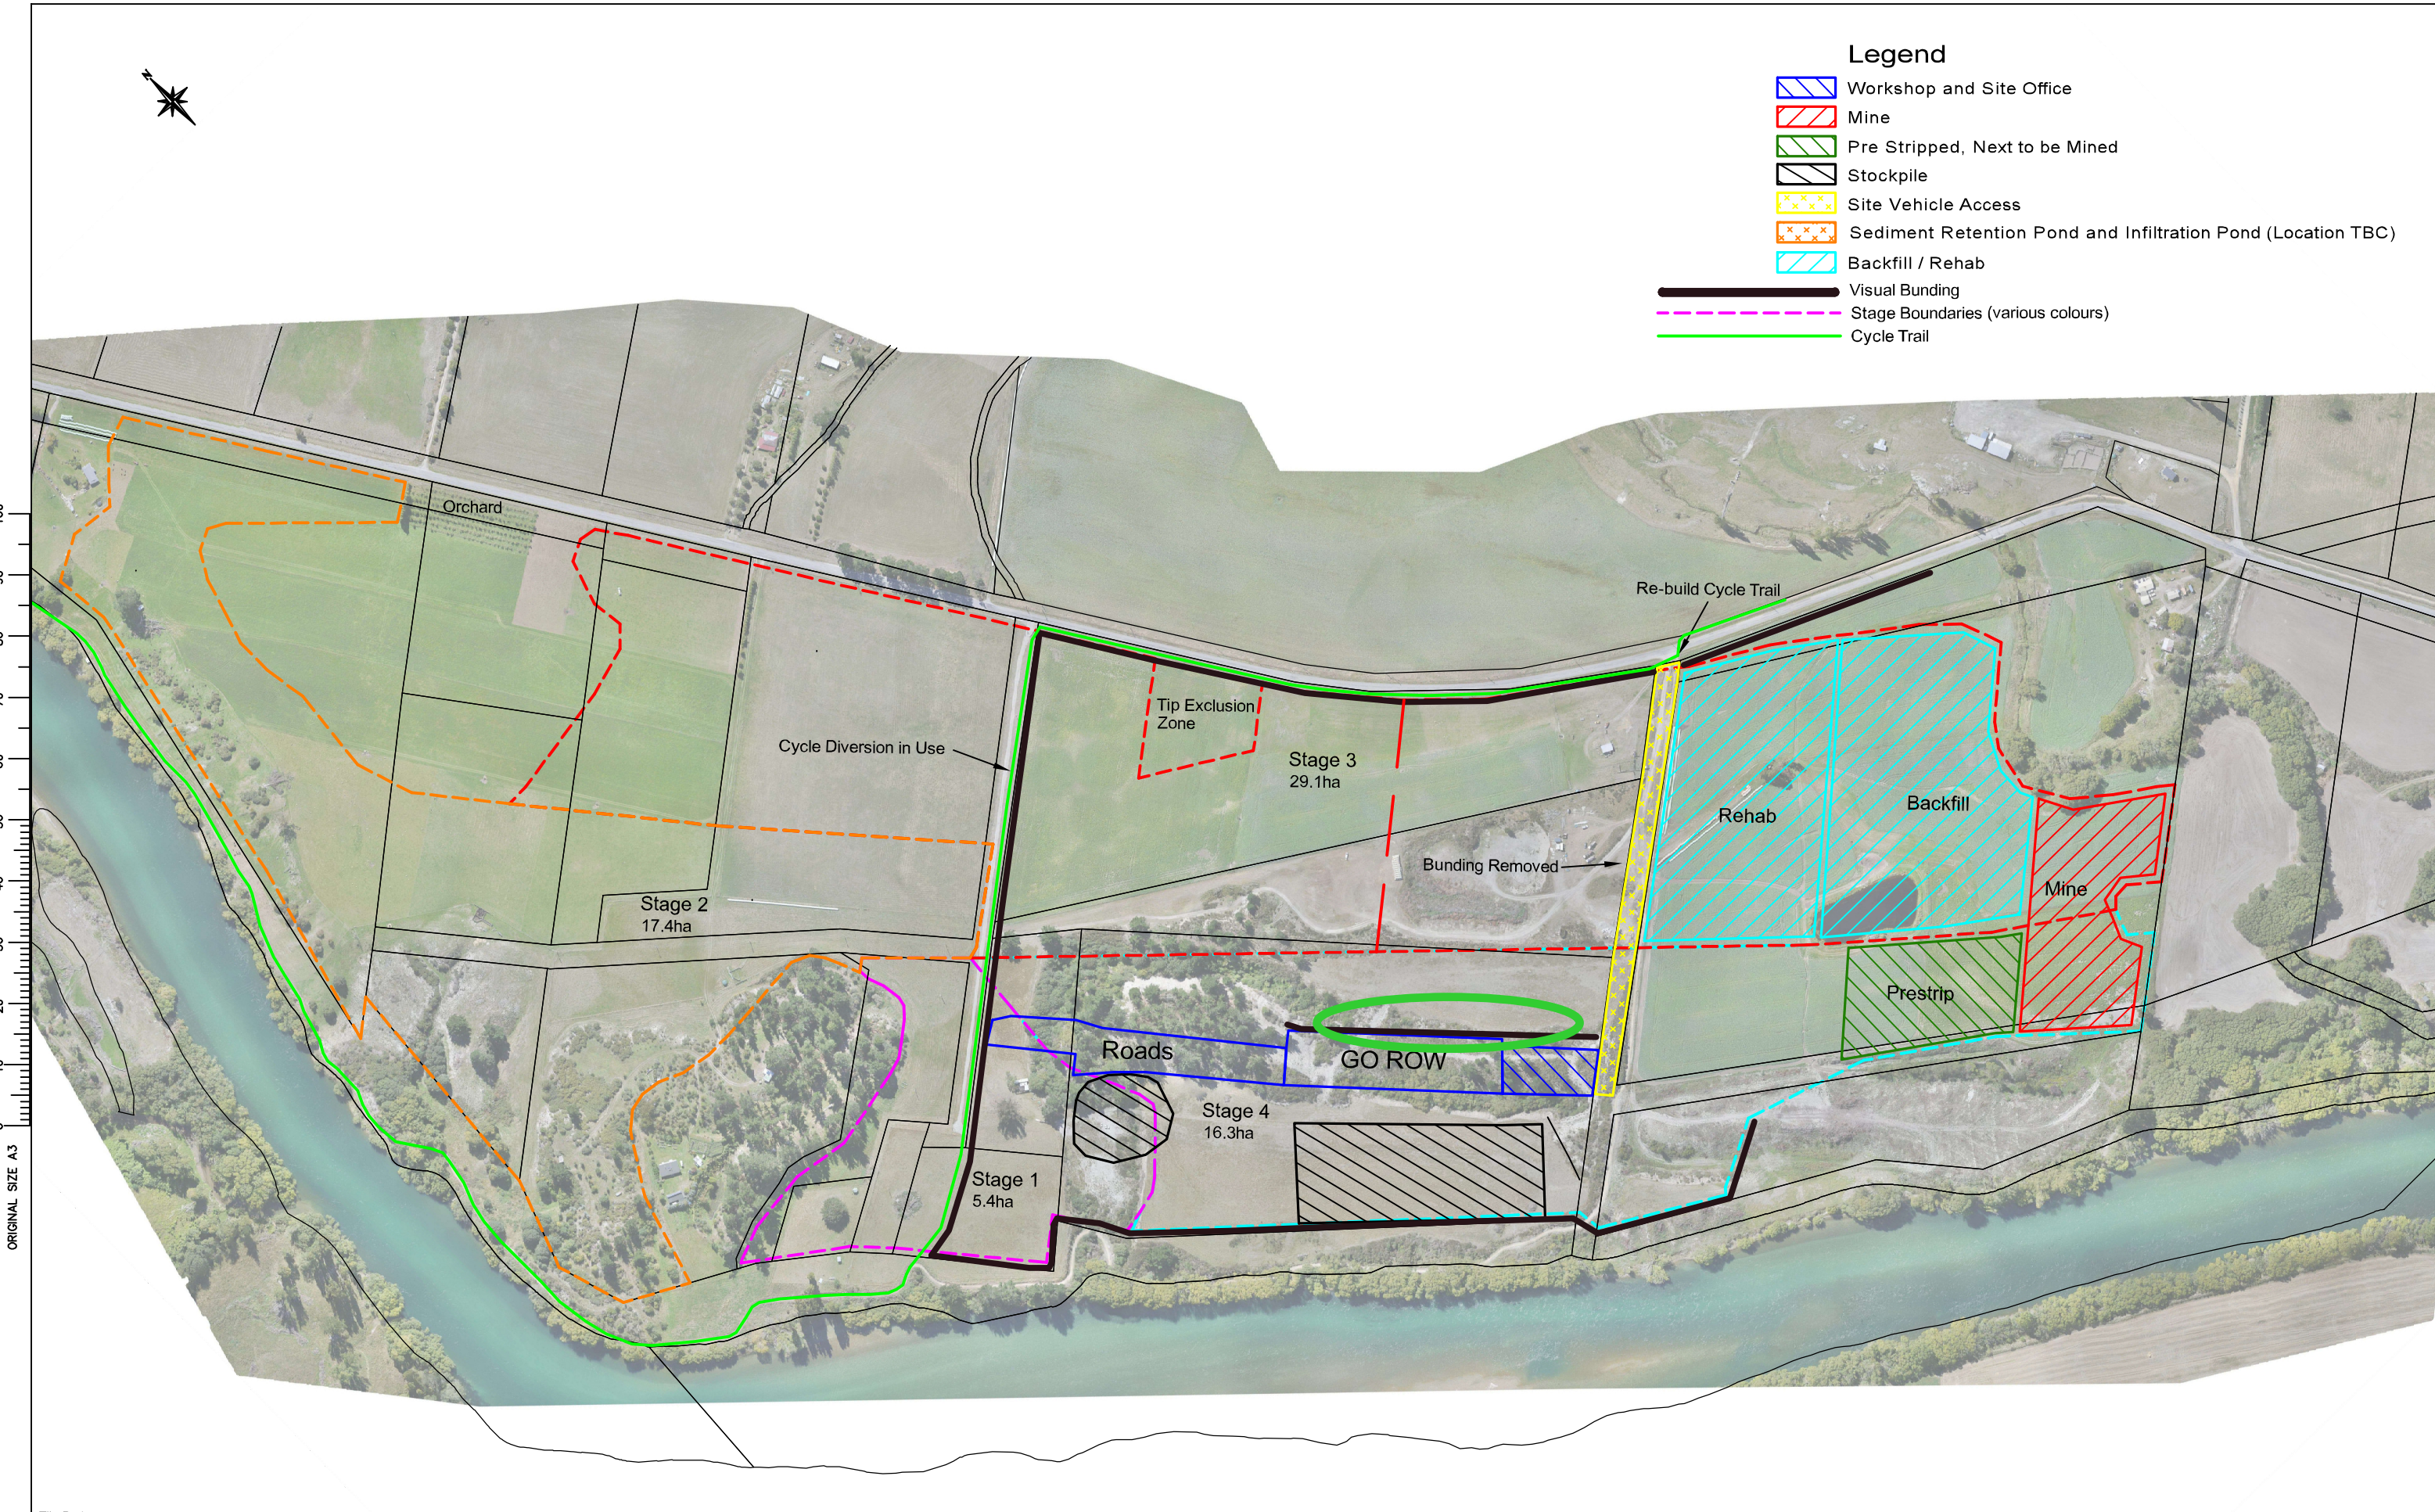

File Ref:

Prepared For:

Hawkeswood Mining

No.	Amendments	Drawn	Date

Site Plan - Start of Stage 4

Millers Flat Alluvial Gold Mine


Project No.:	Surveyed:
Scale: 1:5000	Designed:
Date: 06/03/2024	Drawn: JR
Sheet: 6	Checked: JR





Legend

- Workshop and Site Office
- Mine
- Pre Stripped, Next to be Mined
- Stockpile
- Site Vehicle Access
- Sediment Retention Pond and Infiltration Pond (Location TBC)
- Backfill / Rehab
- Visual Bunding
- Stage Boundaries (various colours)
- Cycle Trail

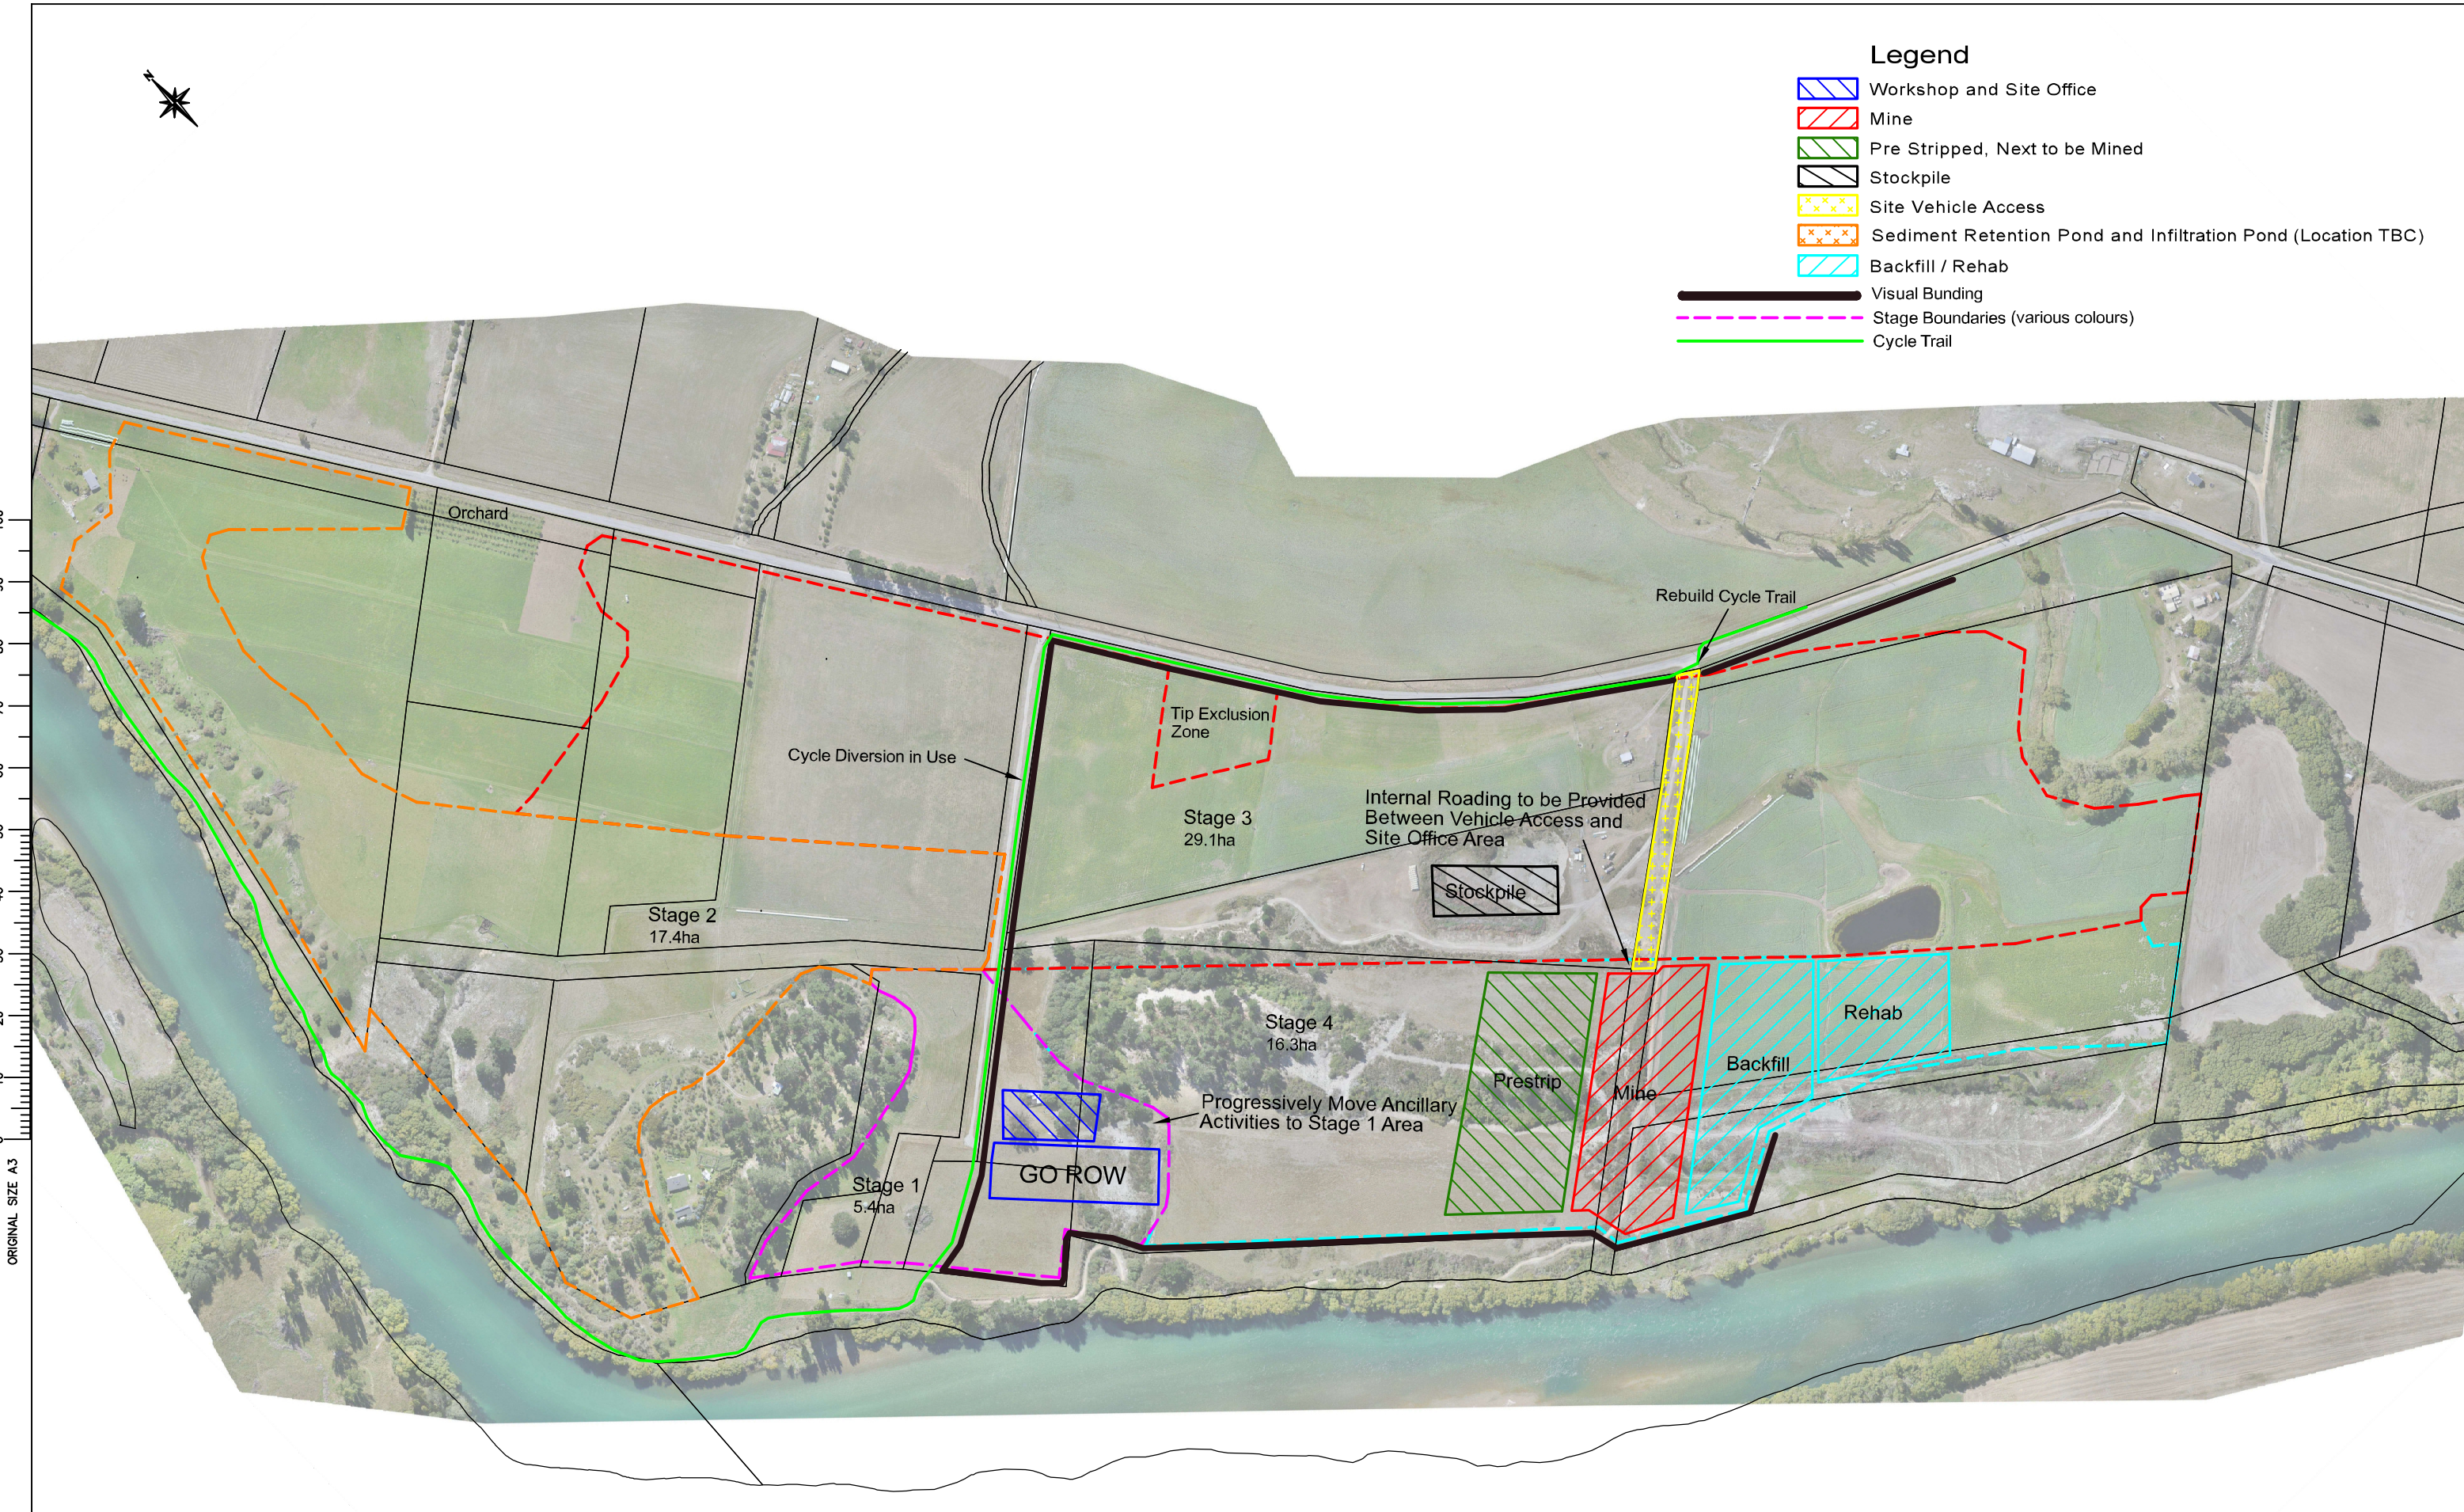

File Ref:

Prepared For:

Hawkeswood Mining

No.	Amendments	Drawn	Date

Site Plan - Mid Stage 4











Millers Flat Alluvial Gold Mine


Project No.:		Surveyed:	
Scale:	1:5000	Designed:	
Date:	06/03/2024	Drawn:	JR
Sheet:	7	Checked:	JR





Legend

-  Workshop and Site Office
-  Mine
-  Pre Stripped, Next to be Mined
-  Stockpile
-  Site Vehicle Access
-  Sediment Retention Pond and Infiltration Pond (Location TBC)
-  Backfill / Rehab
-  Visual Bunding
-  Stage Boundaries (various colours)
-  Cycle Trail

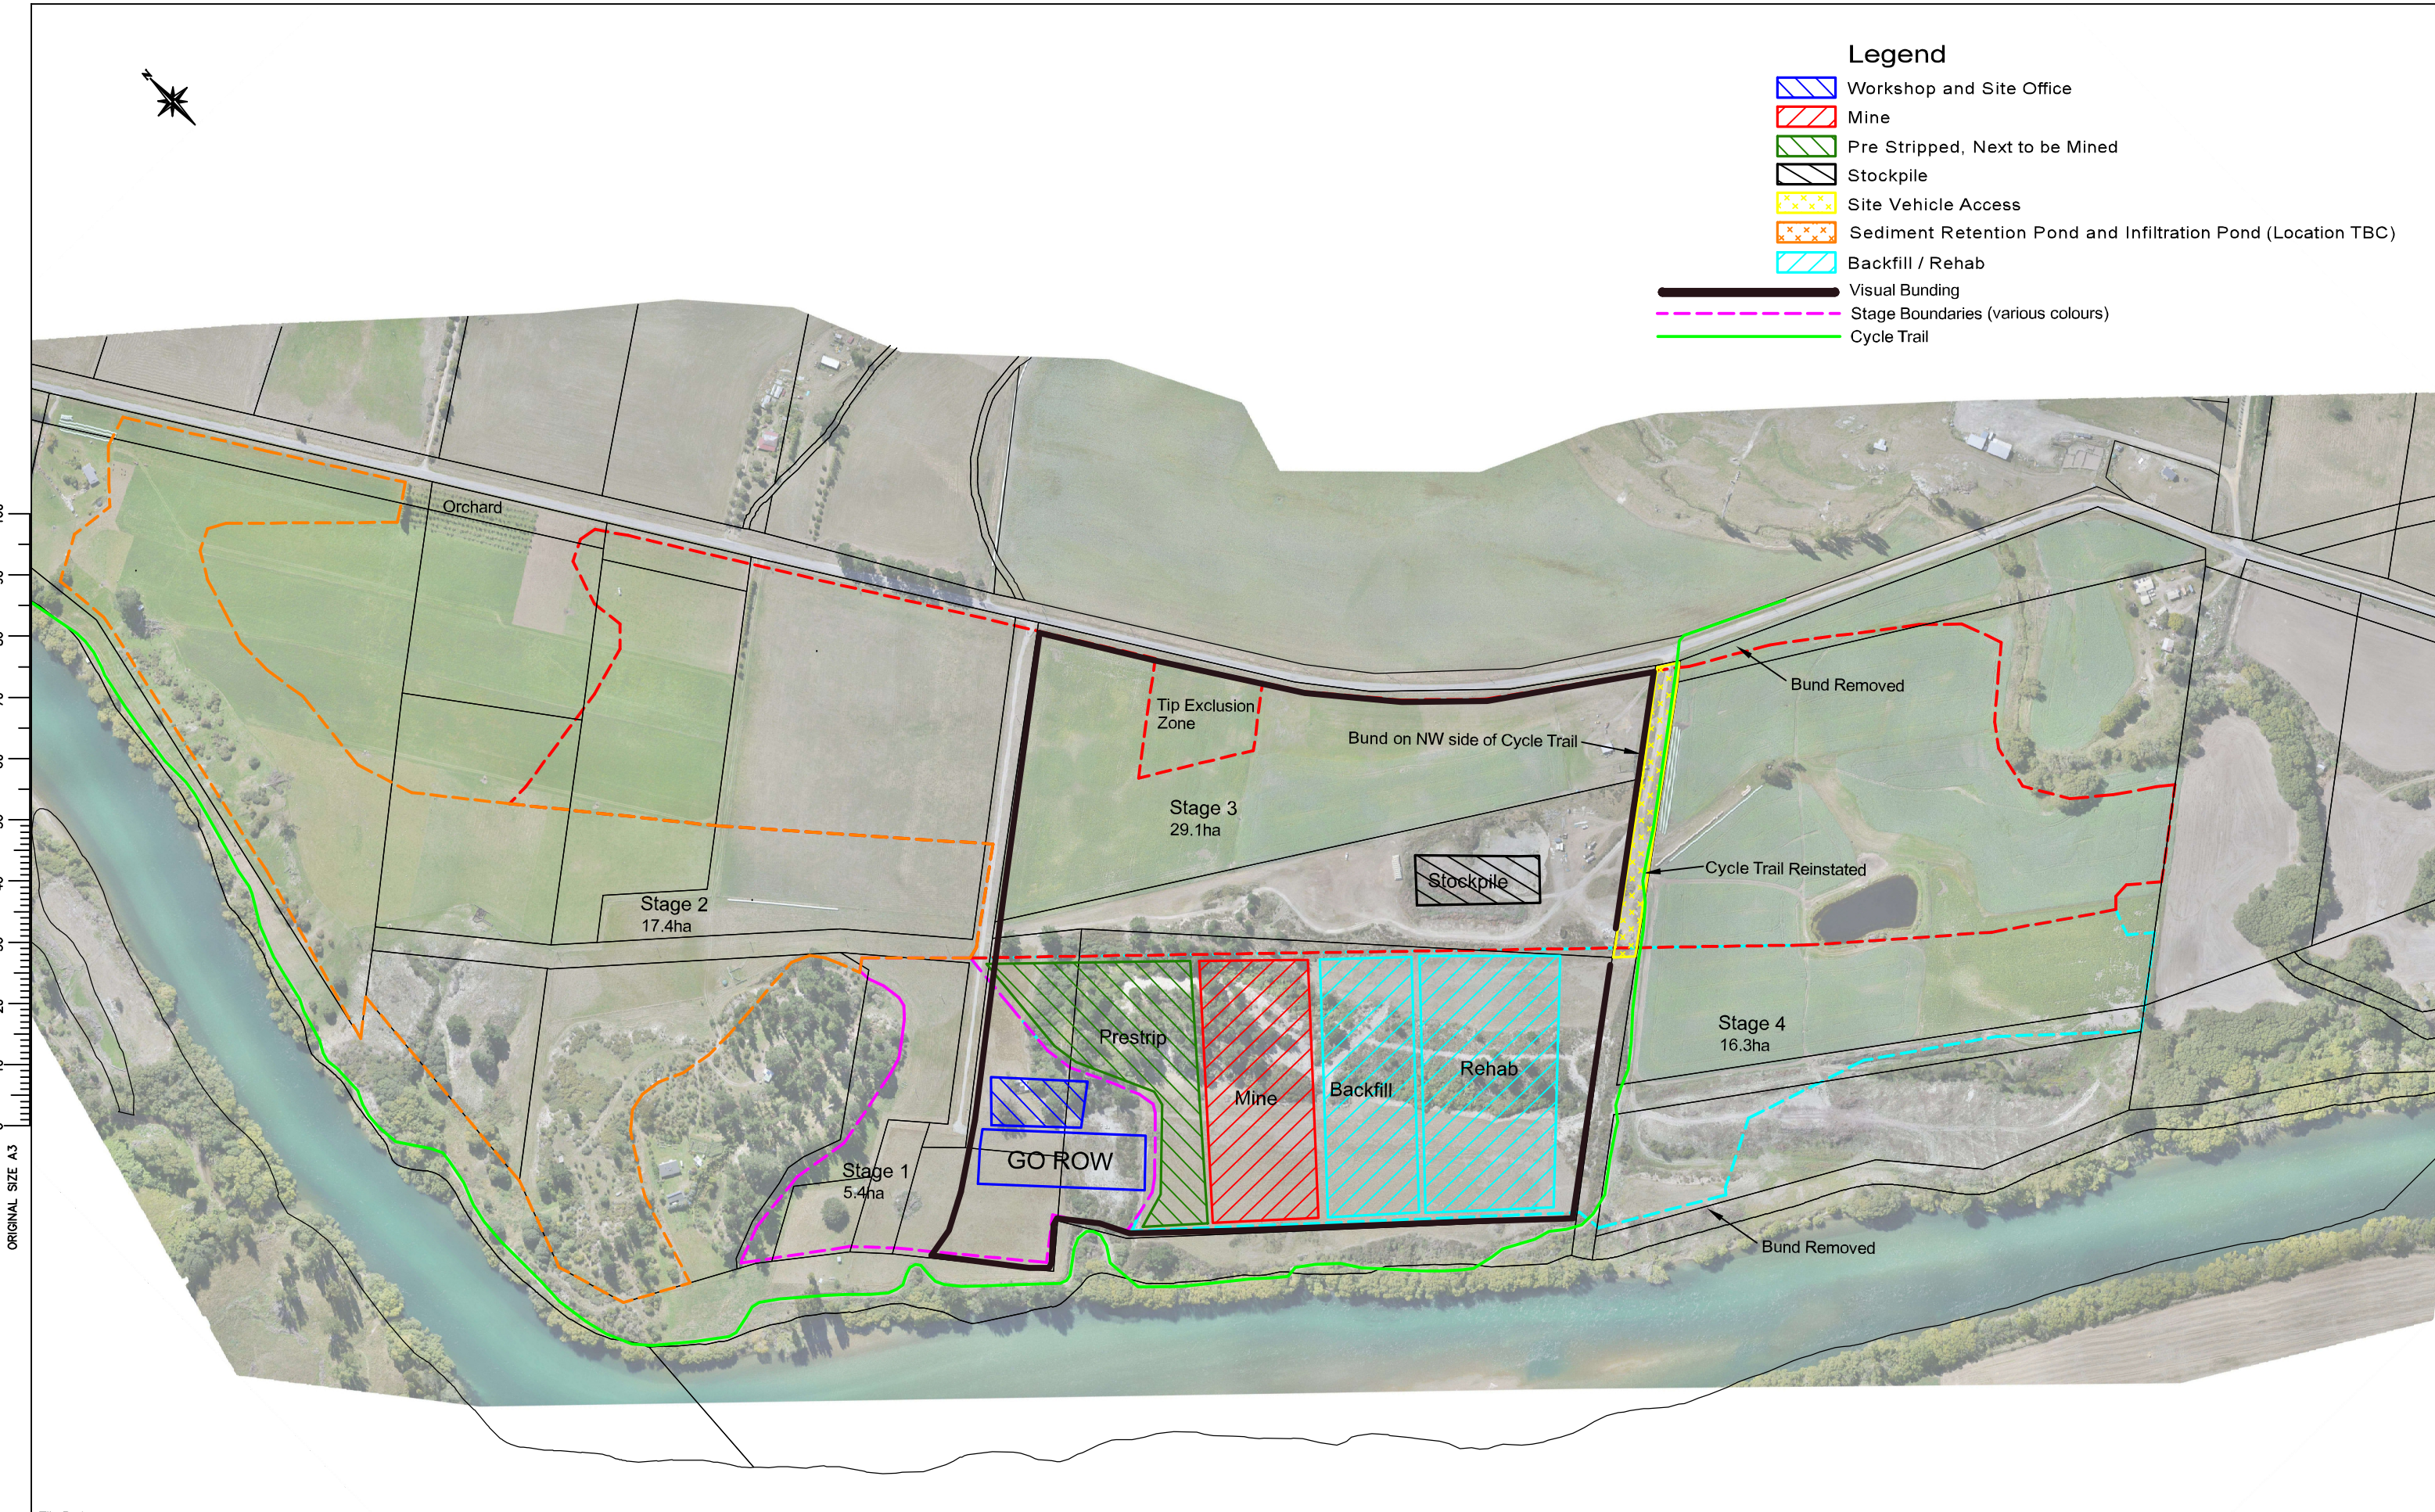

ORIGINAL SIZE A3
0
10
20
30
40
50
60
70
80
90
100

File Ref:

Prepared For:

Hawkeswood Mining

No.	Amendments	Drawn	Date

Site Plan - End of Stage 4

Millers Flat Alluvial Gold Mine

Project No.:	Surveyed:
Scale: 1:5000	Designed:
Date: 07/03/2024	Drawn: JR
Sheet: 8	Checked: JR

