


A. 15

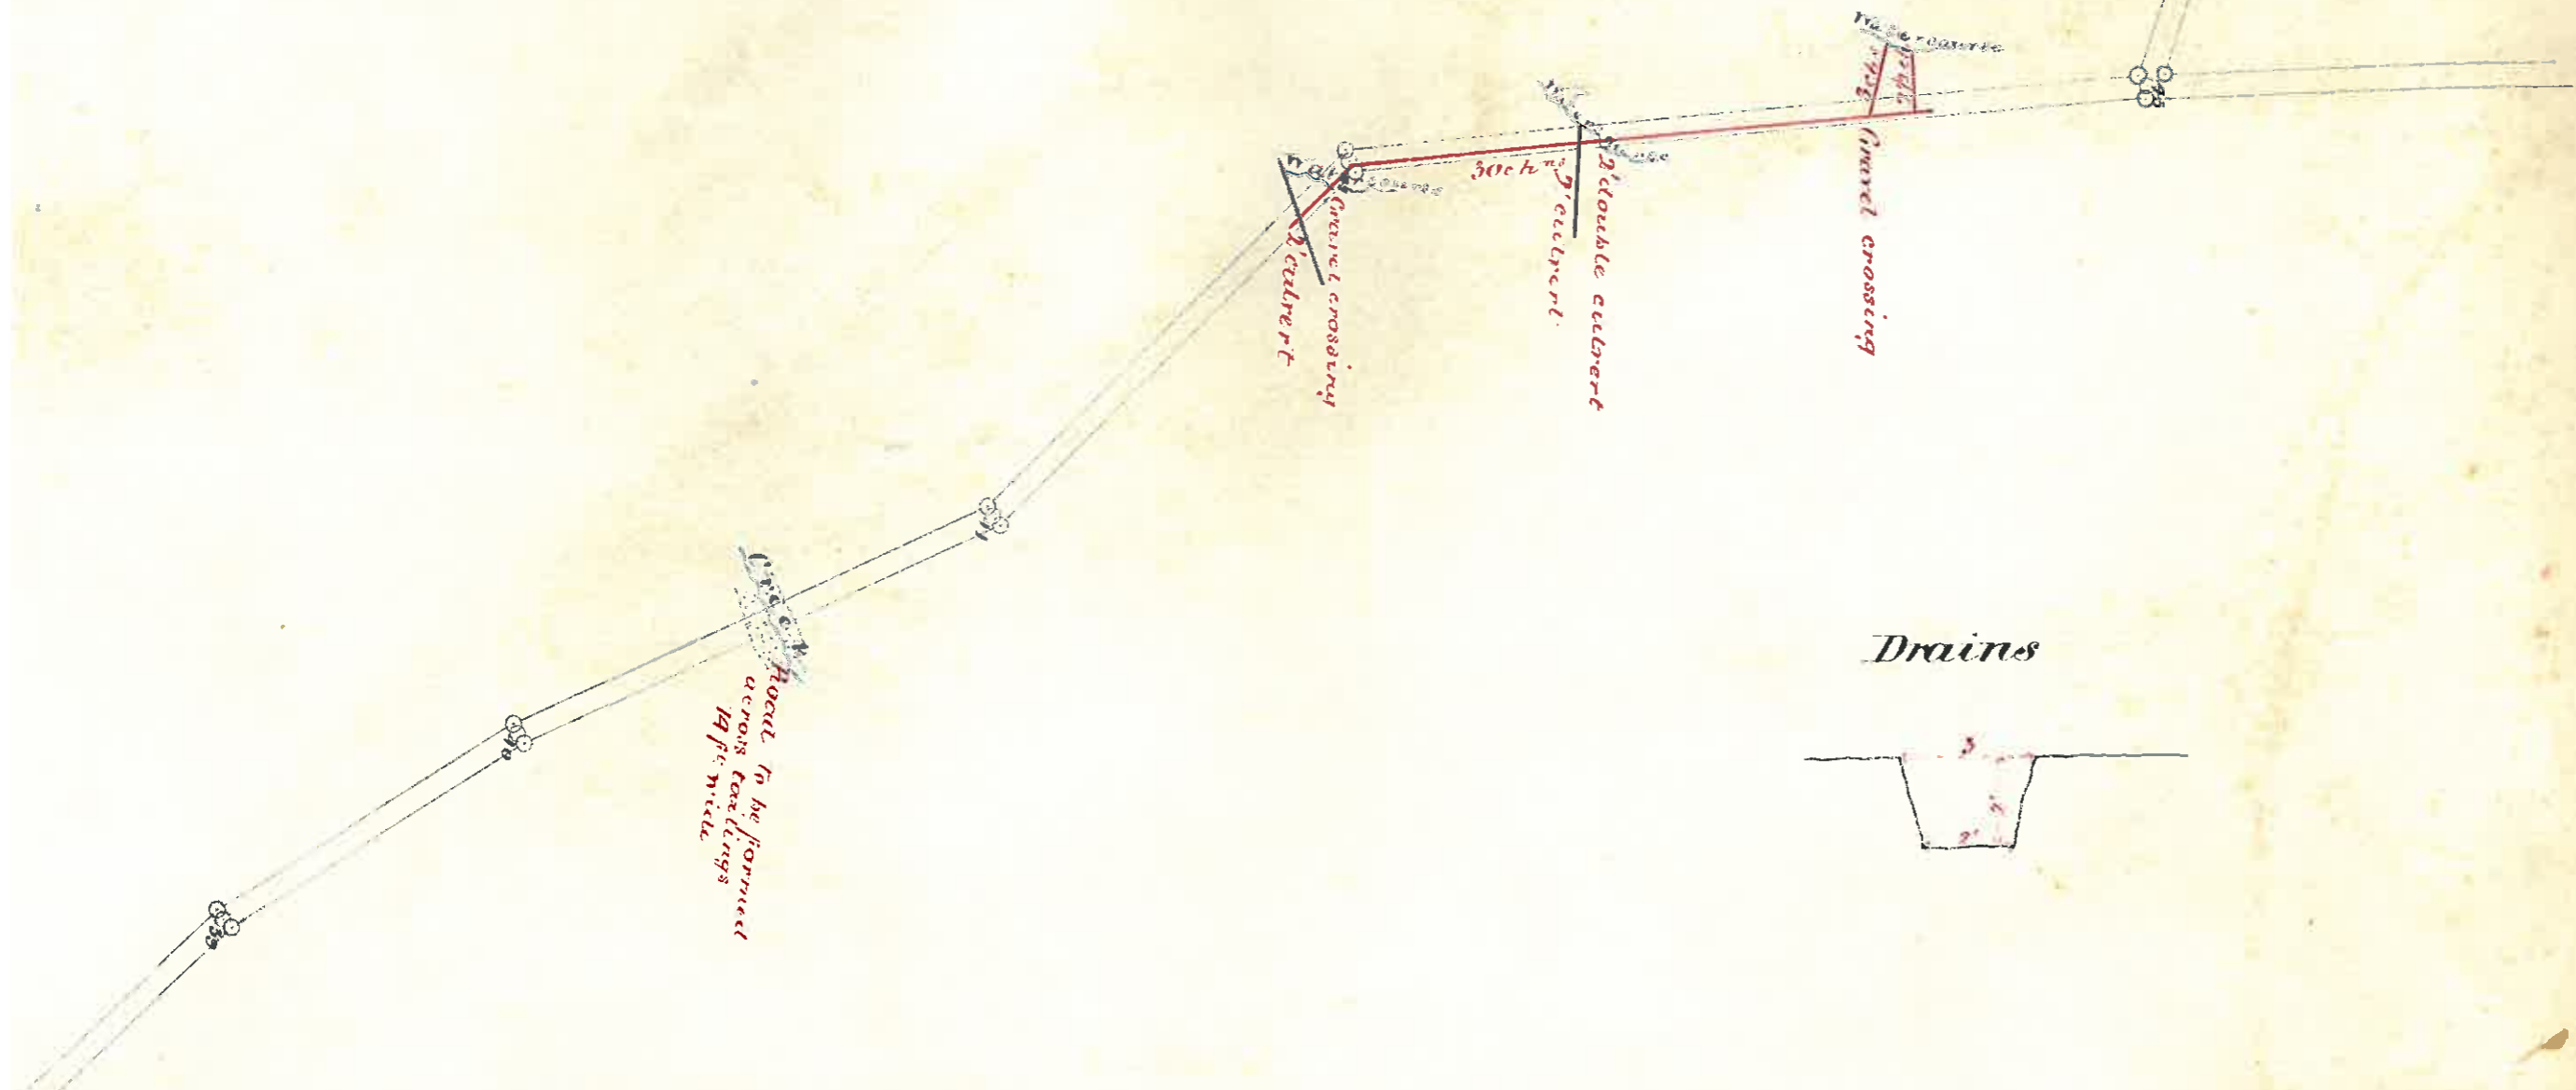

Road to be formed across two fields 14 ft wide

Gravel crossing
1.6' culvert

30 chains
2' culvert

2' double culvert

Gravel crossing
2' culvert

Drains



1.6' Culvert



2' Culvert



2' Double Culvert



Gravel Crossing



= 1 inch

Scale ~ 4 feet = 1 inch

W. H. Haggard
Deed to East C. B.
County Engineer

Length of road to be cleared 196 chains

ed in red.