



12" ϕ culvert road either across Cobham Cres. or diagonally across new formation to opposite water-table.



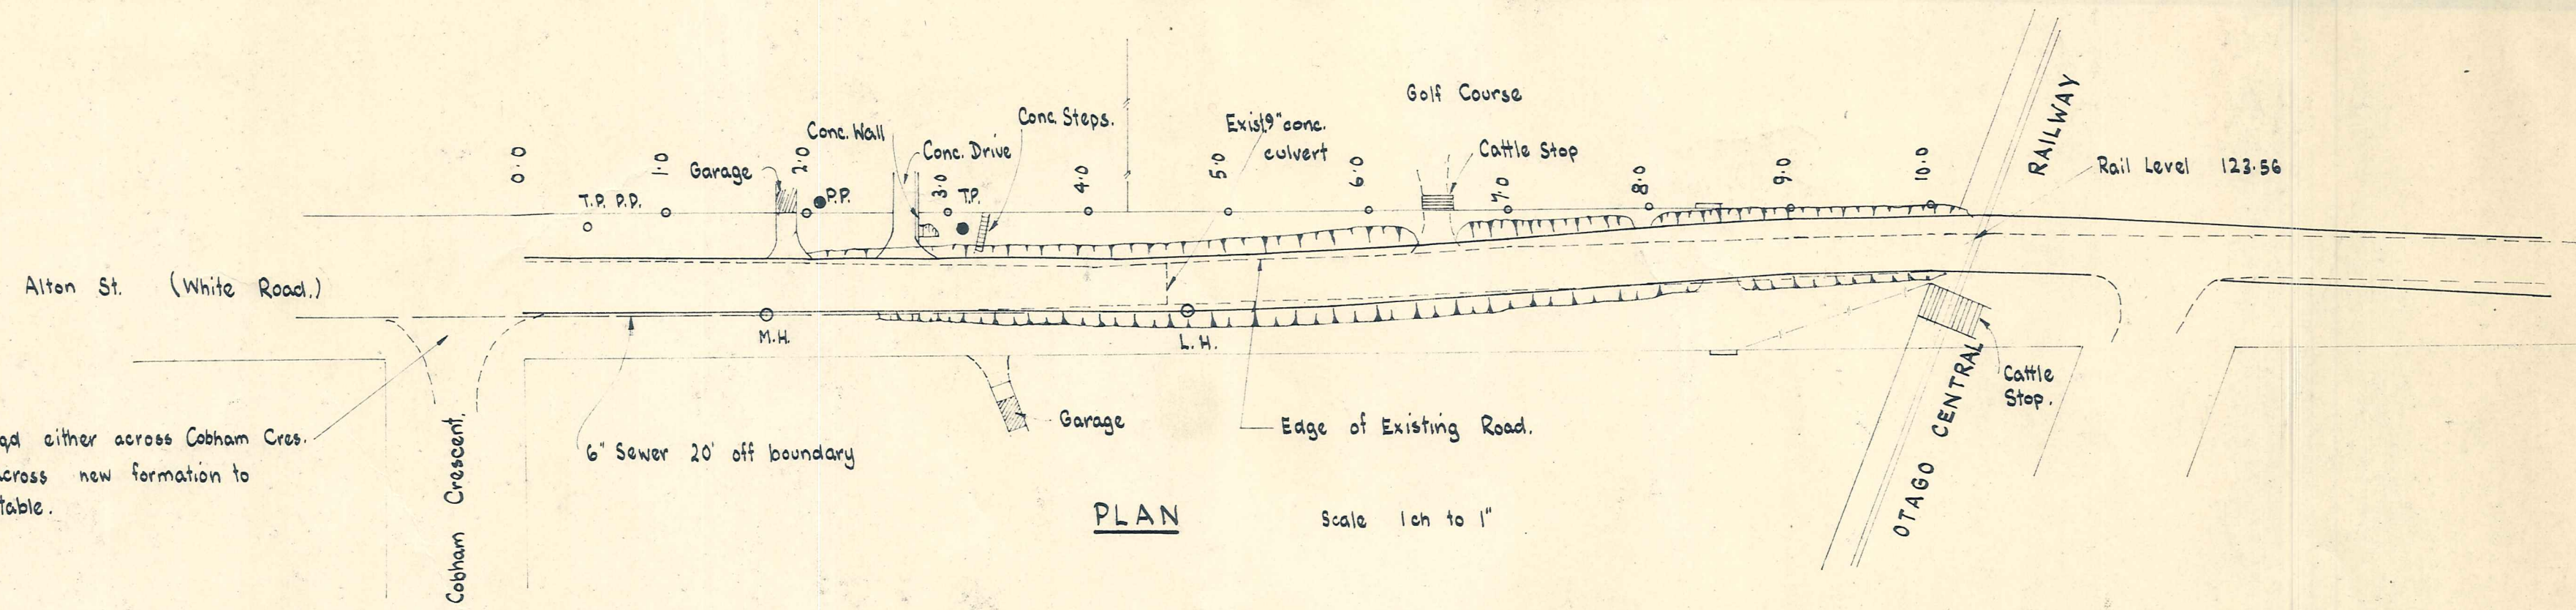


PLAN Scale 1ch to 1"

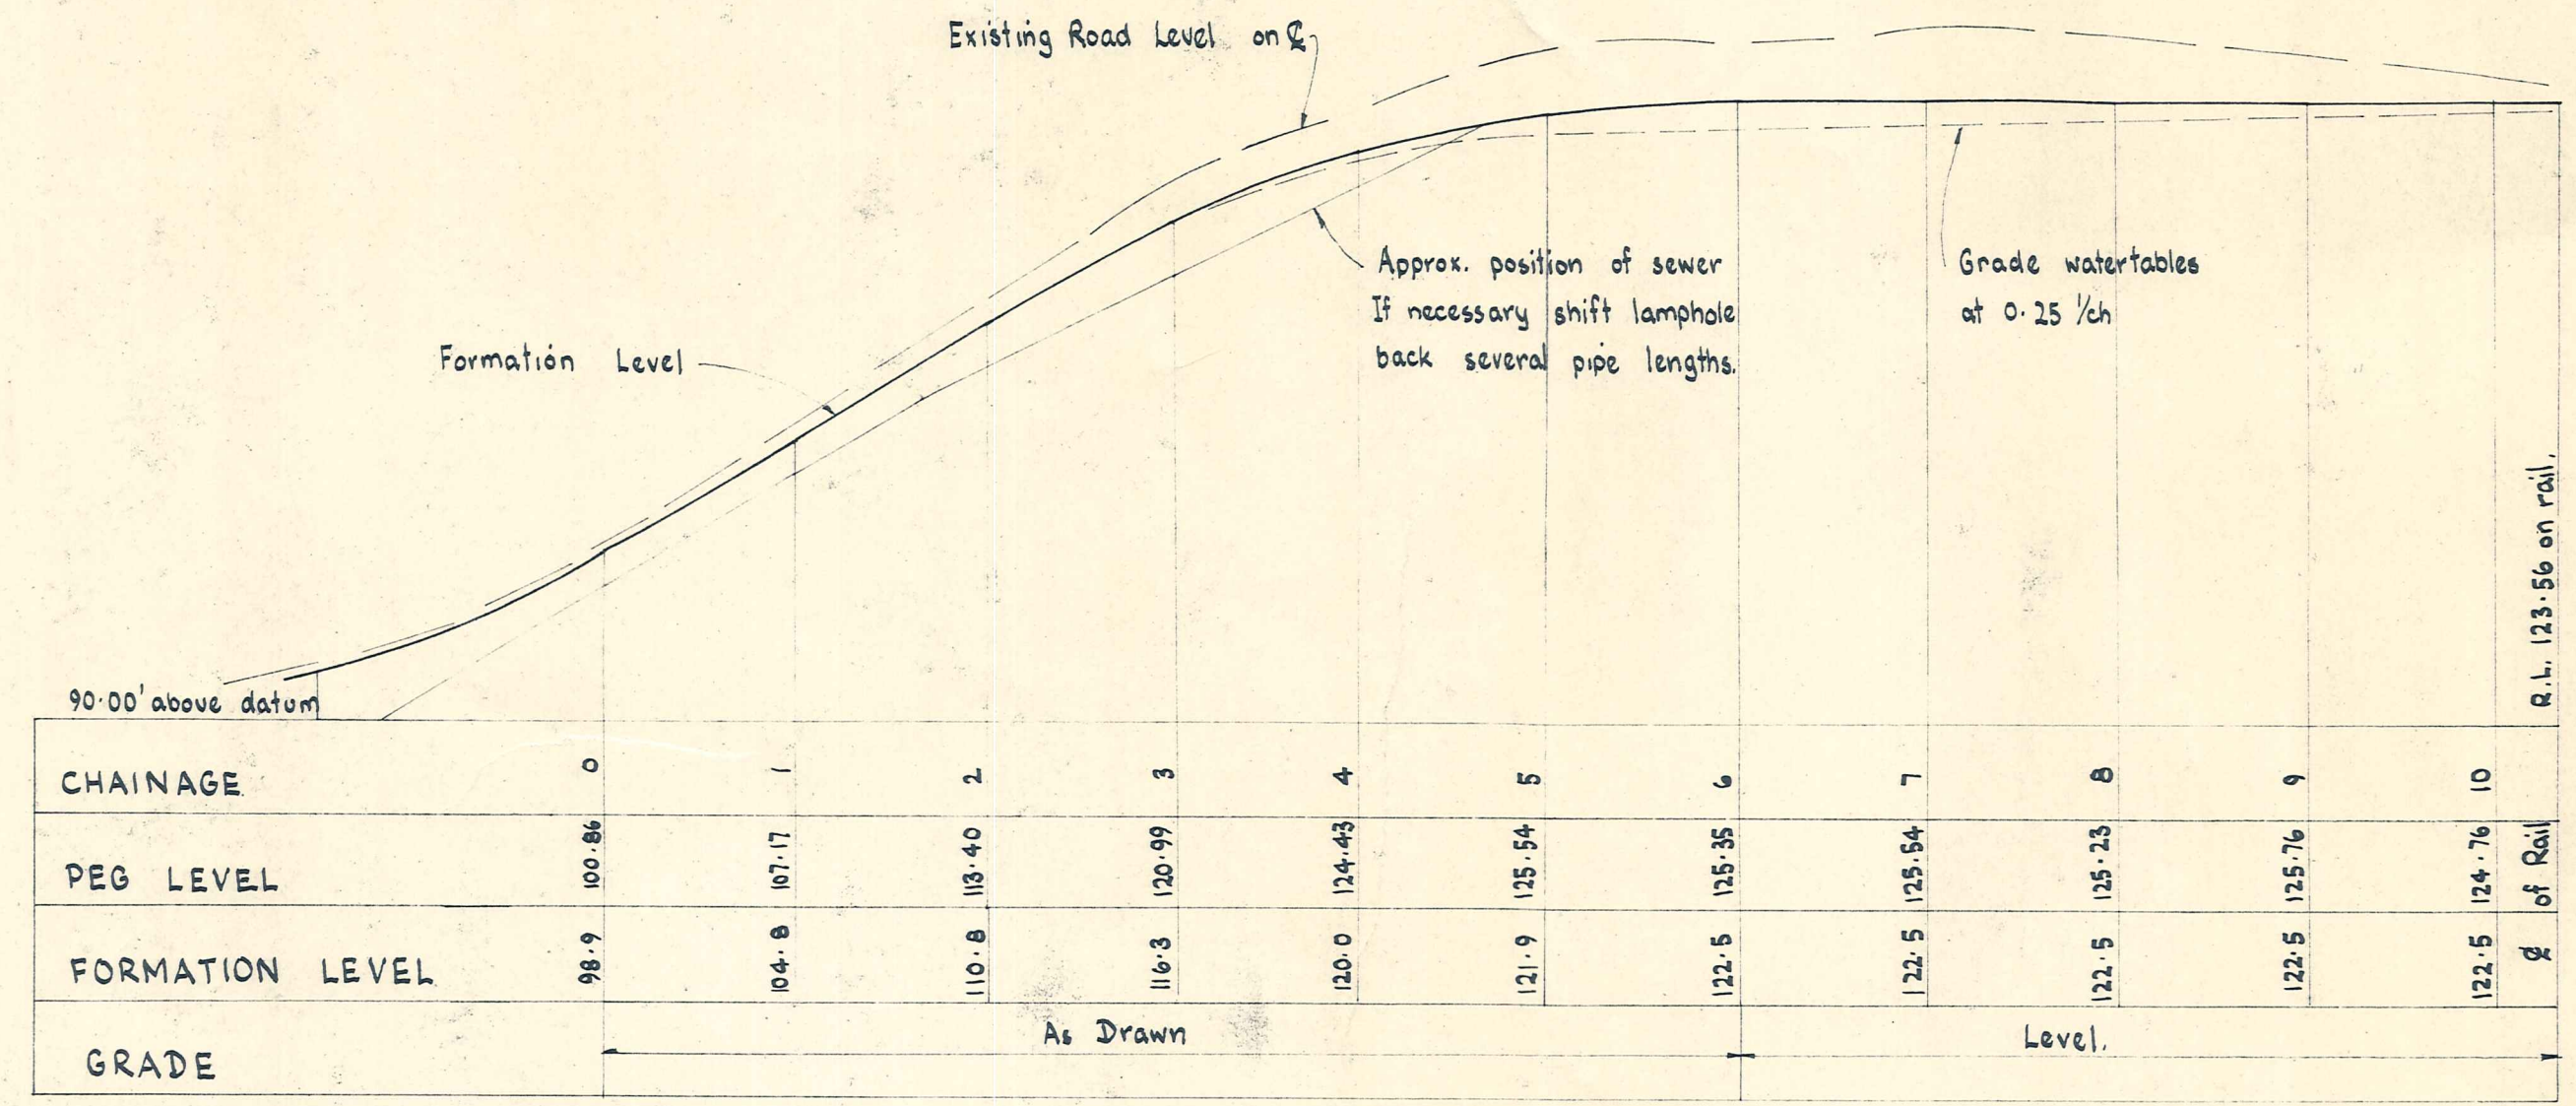

LONGITUDINAL SECTION

Scales: Horiz: 1ch to 1"
Vert: 10'-0" to 1"

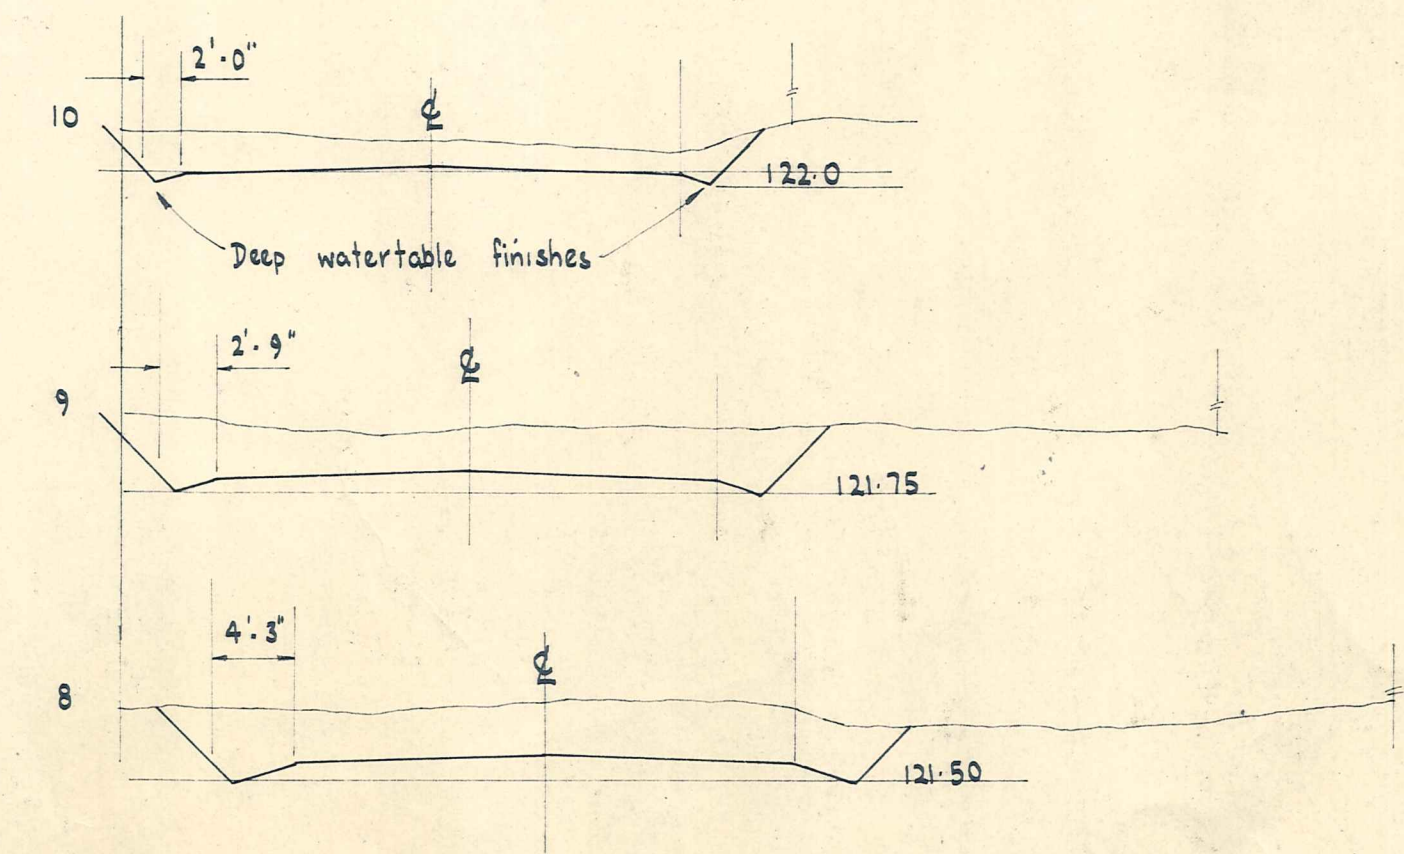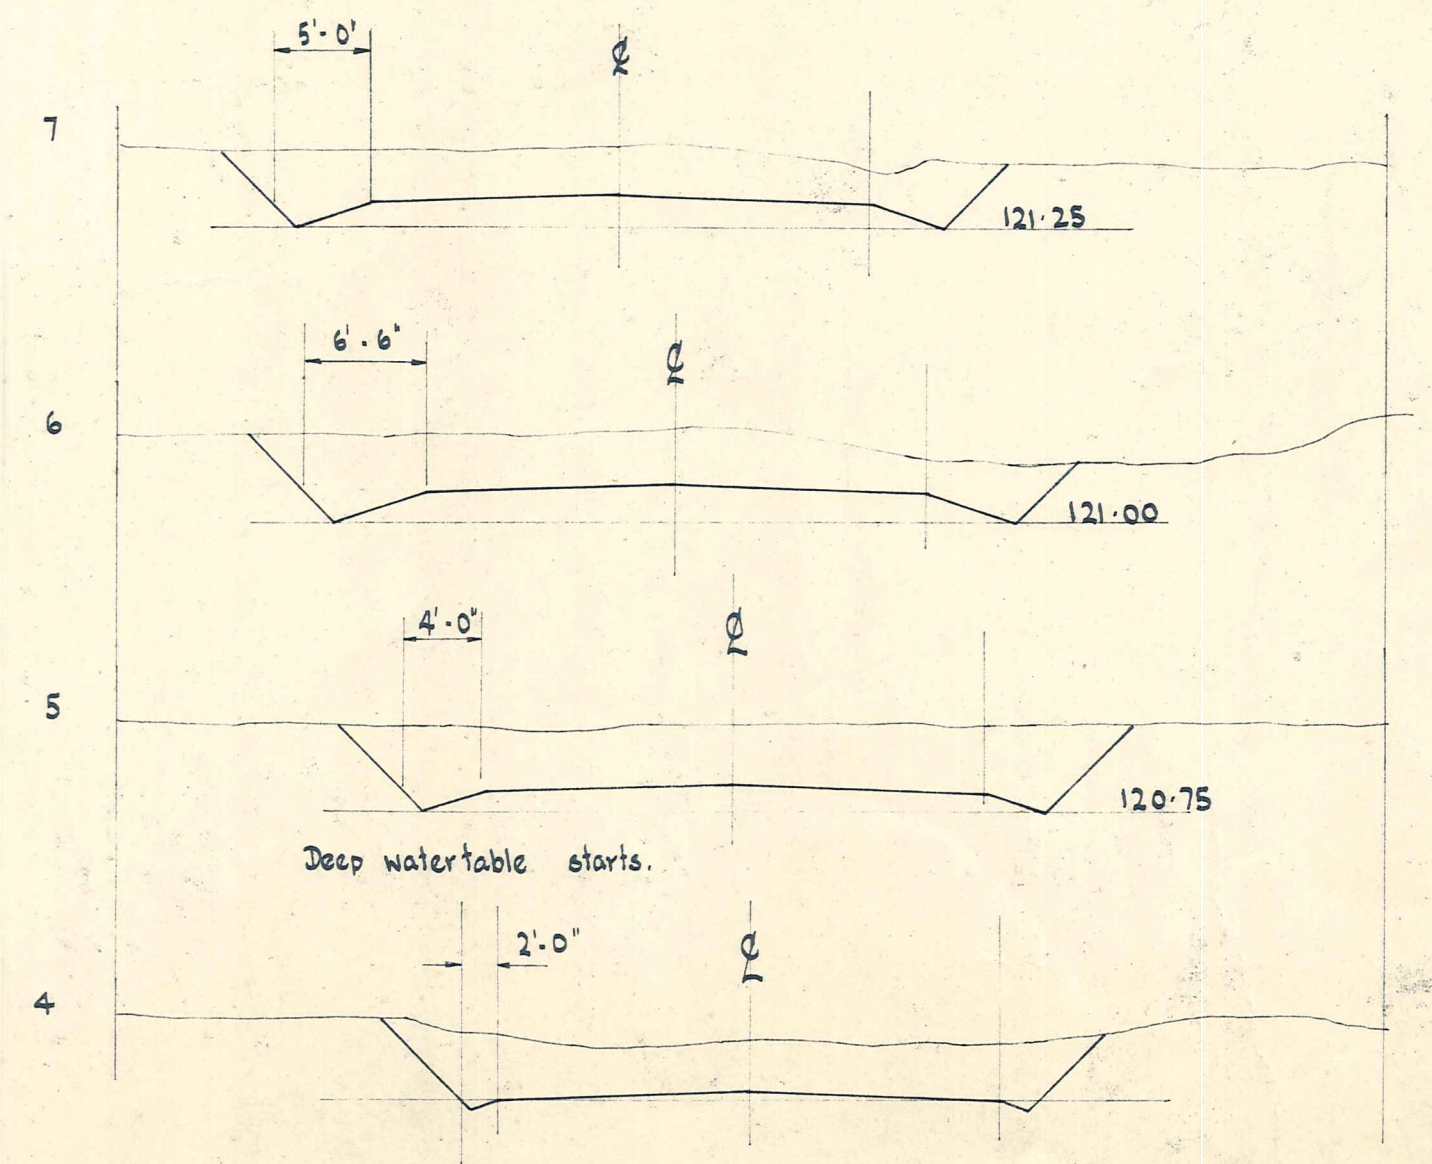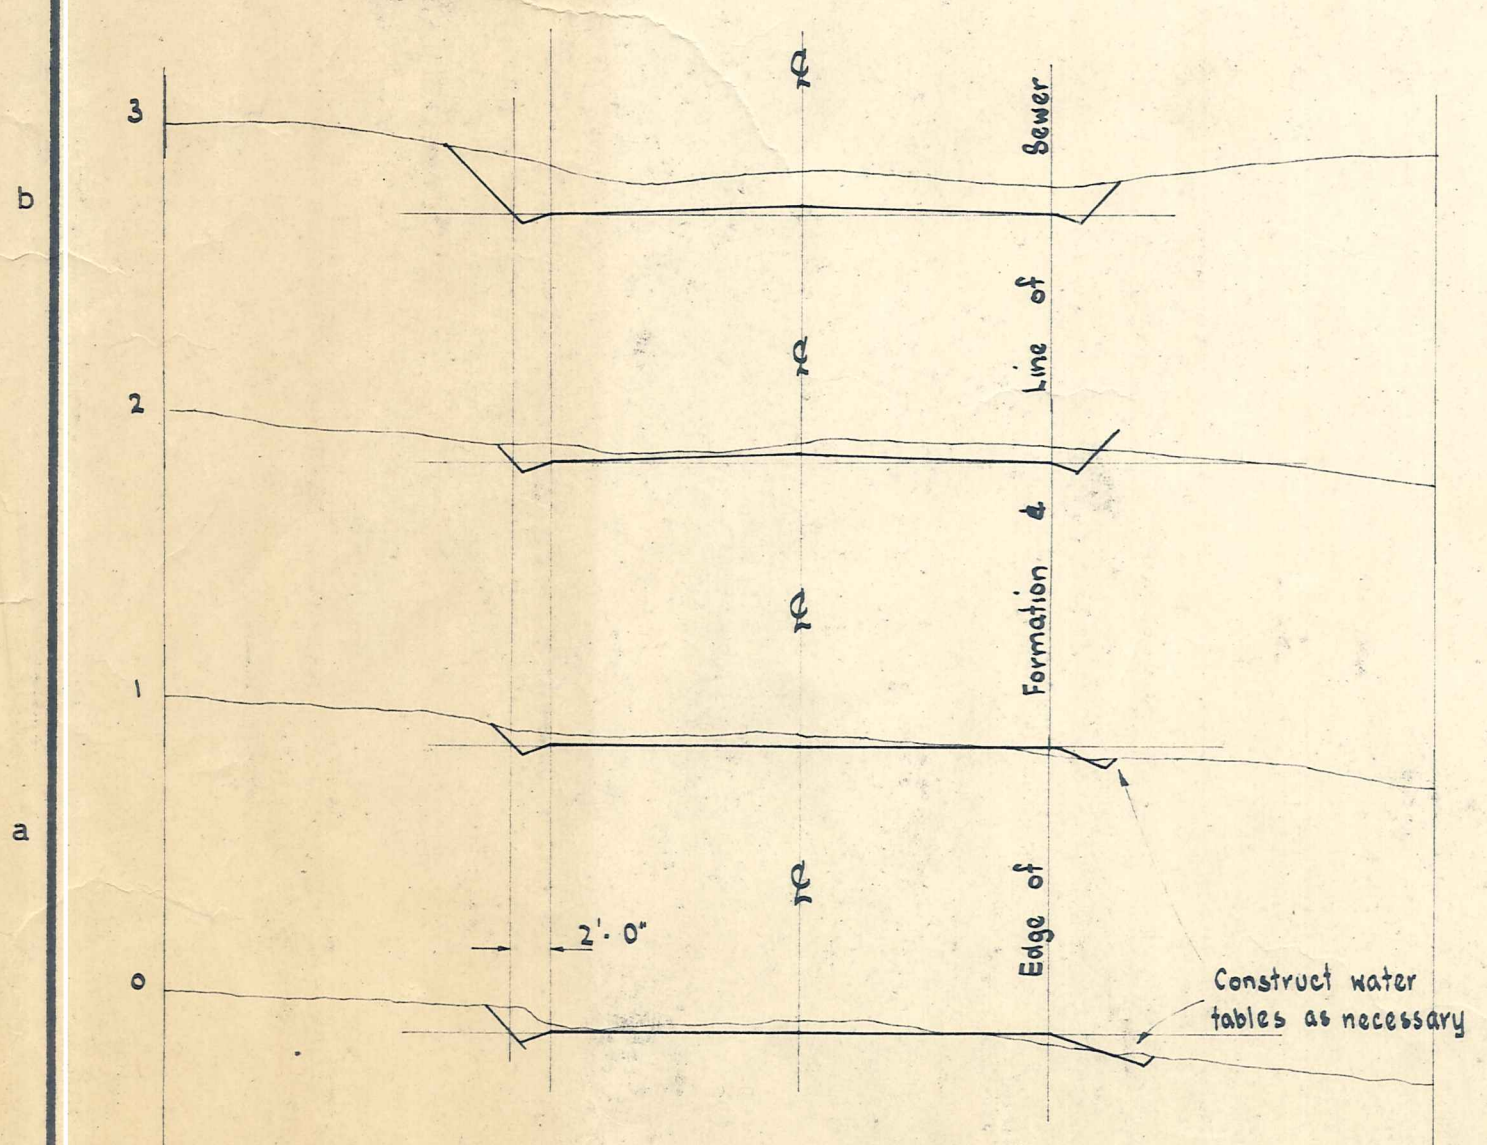

CROSS SECTIONS Scale 10'-0" to 1"

VINCENT COUNTY COUNCIL

WHITE ROAD RECONSTRUCTION - OMAKAU

AMENDMENTS					NAME		DATE
No.	By	Date	Description	Apprd	Surveyed	Drawn	
					G. J. Dillon		
					G. J. Dillon		
					G. J. Dillon		
					A. H. Sim		Sept '69
					Approved		

DUFFILL, WATTS & KING
CONSULTING CIVIL & STRUCTURAL ENGINEERS
DUNEDIN & INVERCARGILL N.Z.

File JOB No.
L Bk. 4433 B
F Bk.
Sheet of Sheets