


- Notes
- EQUAL RADII ON BOTH INSIDE AND OUTSIDE OF CURVE PROVIDES 1-METRE EXTRA WIDENING.
  - FLANKS OF EXISTING CARRIAGEWAY TO BE STRIPPED OF VEGETATION AND TOP-SOIL. FULL WIDTH SUBGRADE TO BE FORMED BY SPREADING AND SHAPING EXISTING ROAD METAL TO BE FOLLOWED BY NEW PAVEMENT CONSTRUCTION.
  - GRADE WATER TABLES INTO EXISTING PONDING AREAS AT STATIONS 95.00 & 200.00 m.

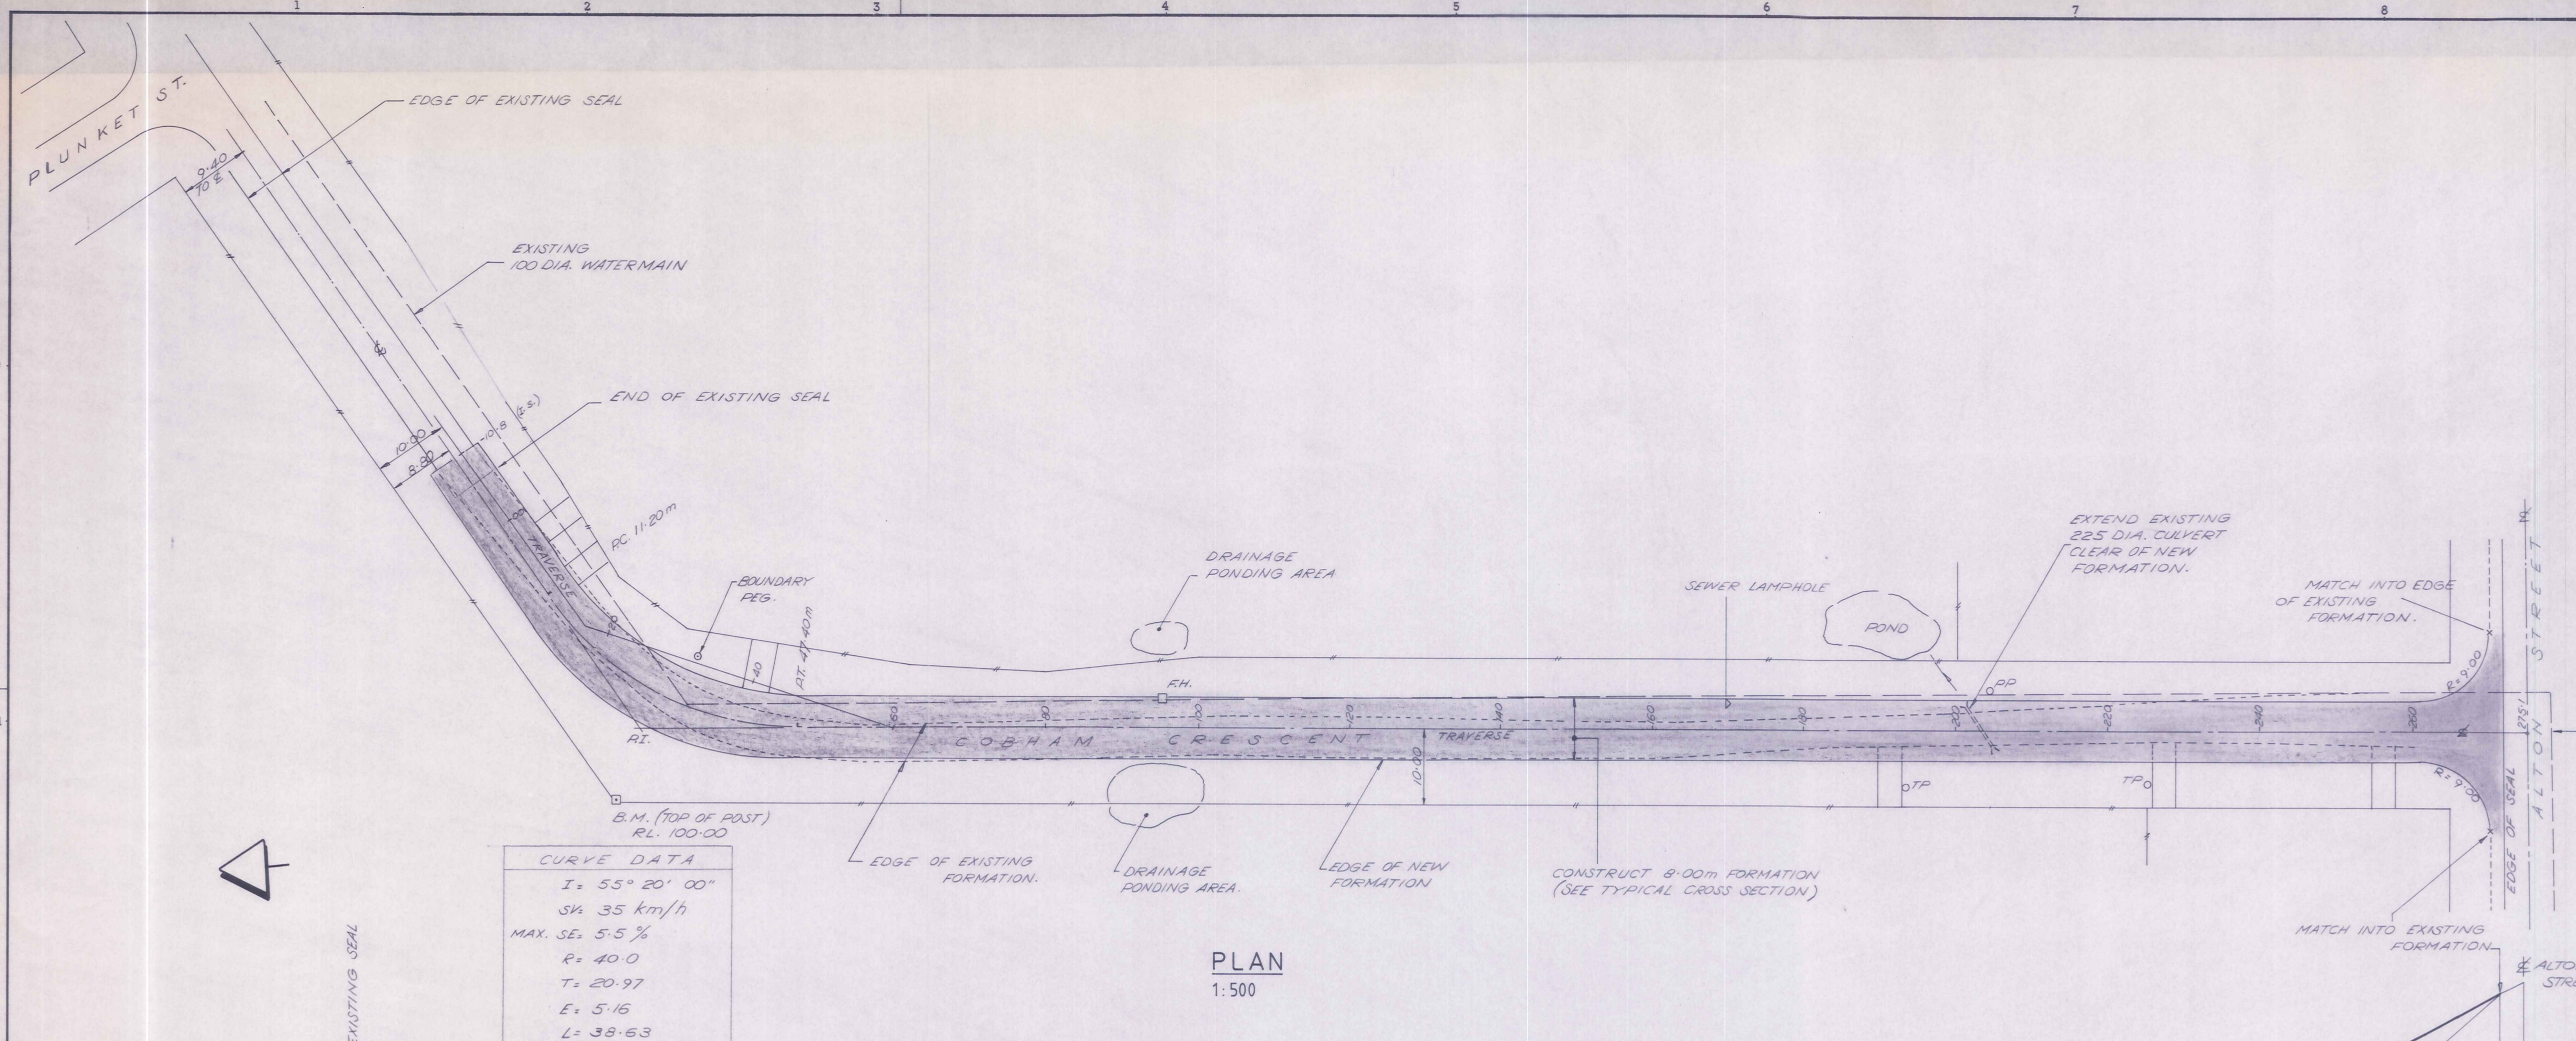

CURVE DATA

I = 55° 20' 00"
SK 35 km/h
MAX. SE = 5.5 %
R = 40.0
T = 20.97
E = 5.16
L = 38.63

PLAN  
1:500


	1.5	10.8	16.6	00	20	30	40	60	80	100	120	140	160	180	200	220	240	260	272.1	275.1	101.22	101.37	
PROPOSED FINISHED LEVEL	98.62	98.70	98.76	98.76	98.71	98.73	98.78	98.83	98.88	98.93	98.98	99.03	99.08	99.13	99.18	99.23	99.28	99.33	99.38	99.43	100.59	101.22	101.37
EXISTING LEVEL (TRAVERSE)	98.61	98.63	98.64	98.67	98.65	98.57	98.44	98.52	98.66	98.63	98.57	98.71	98.77	98.81	98.85	98.90	99.31	99.76	100.13	101.22	101.37		
DISTANCE	0	10	20	30	40	60	80	100	120	140	160	180	200	220	240	260	272.1	275.1					
CURVES GRADIENT	53m V.C.			43m V.C.			65m V.C.										15.50%						
	-0.74%			-0.45%			+0.25%																

PROPOSED FINISHED LEVEL

TRAVERSE LEVEL

LONGITUDINAL SECTION

1:500 Horiz.  
1:50 Vert.

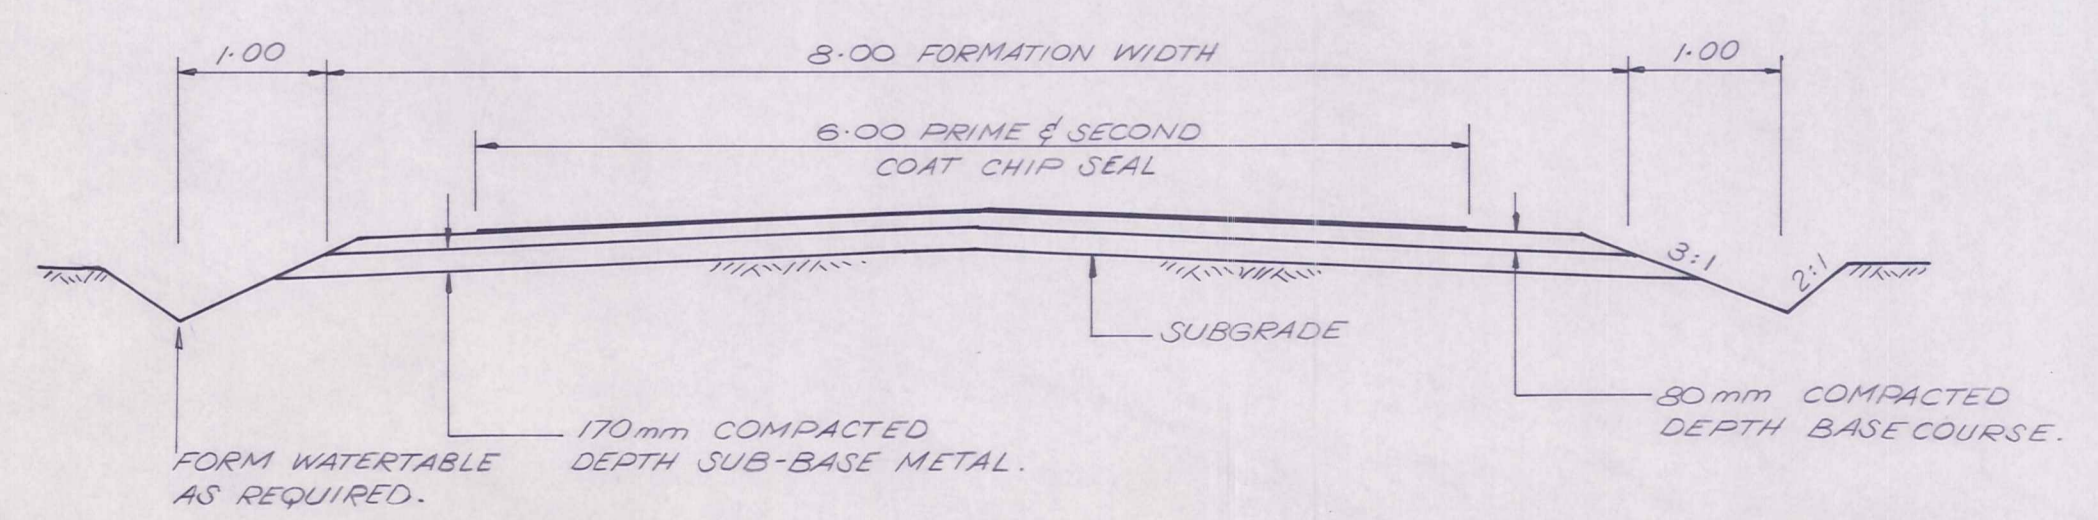

TYPICAL SECTION  
N.T.S.

No.	Revisions	Date	Appvd
Designed	N. JELLEY	Date 8/88	Print Date
Drawn	N.J. / H.J.B.	8/88	
Checked			
Approved			
File	4043/25/5	L.B. 600	

**DUFFILL WATTS & KING LTD**  
Consulting Civil & Structural Engineers  
Dunedin Invercargill Alexandra Queenstown

Client  
**VINCENT COUNTY COUNCIL**

Project  
**OMAKAU STREET WORKS**  
COBHAM ST. SEAL EXTENSION

Sheet Title  
**CONSTRUCTION DETAILS**

Job No.	Sheet No.	Revision
13051	1	1 of 1 sheets