
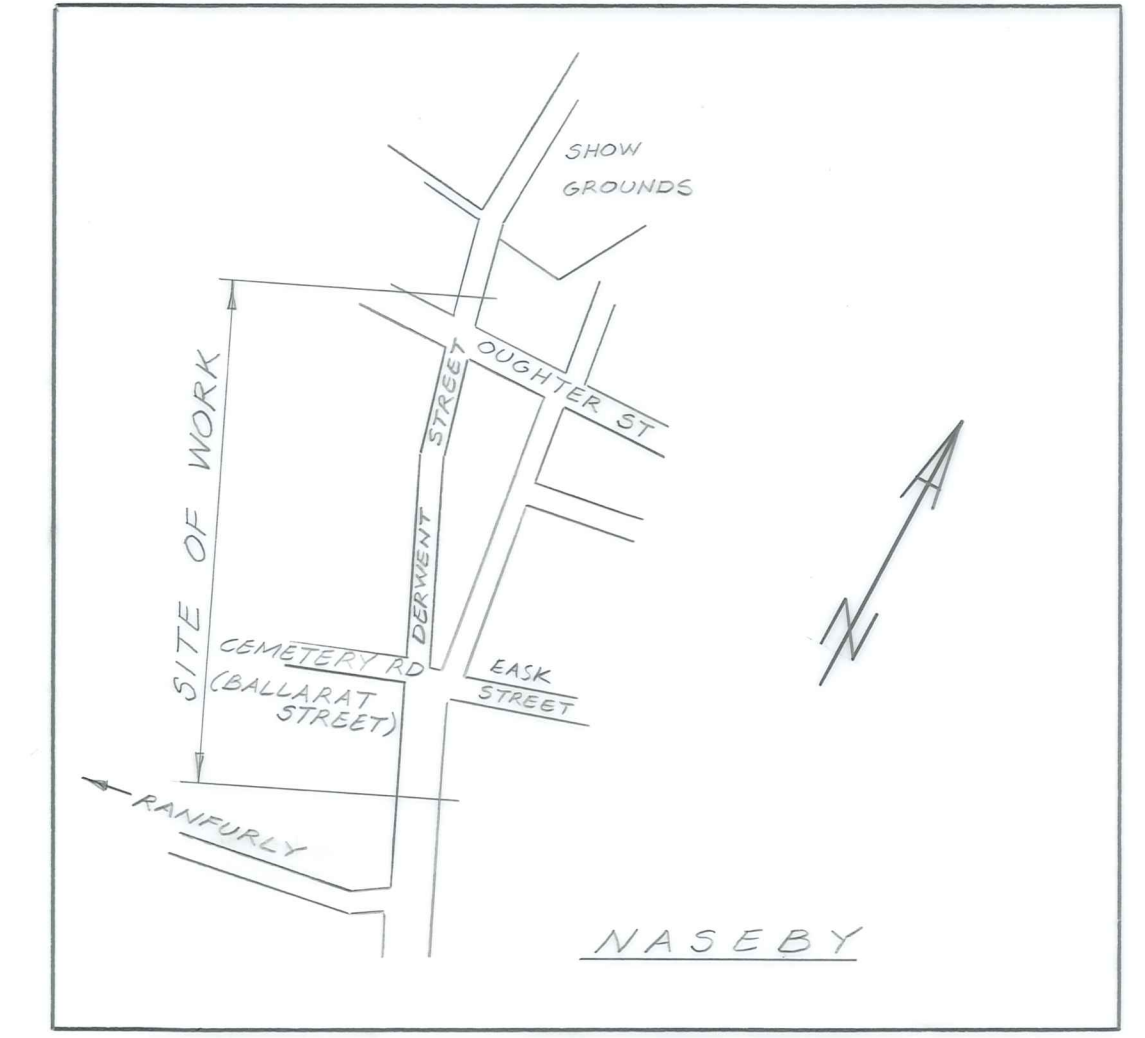
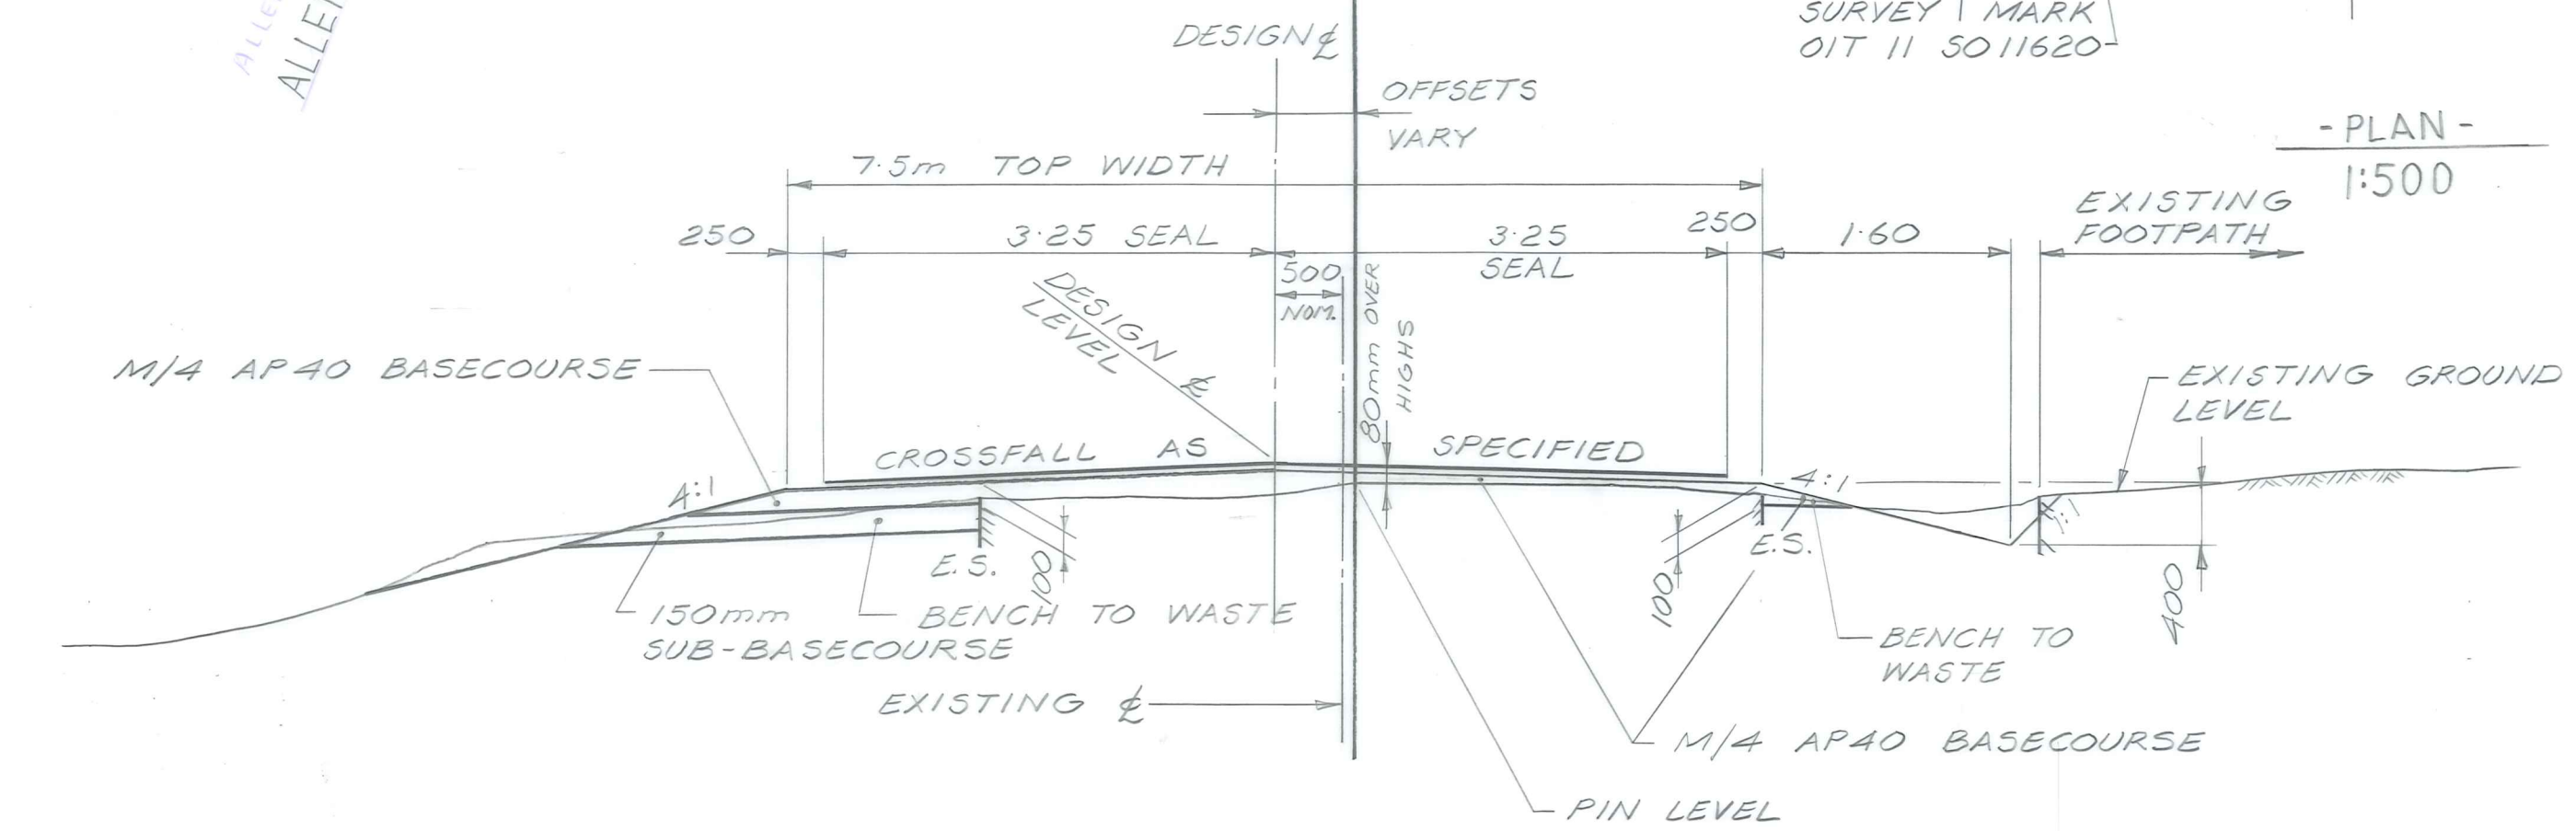


Notes
1. SEE SHEET 2 FOR NOTES

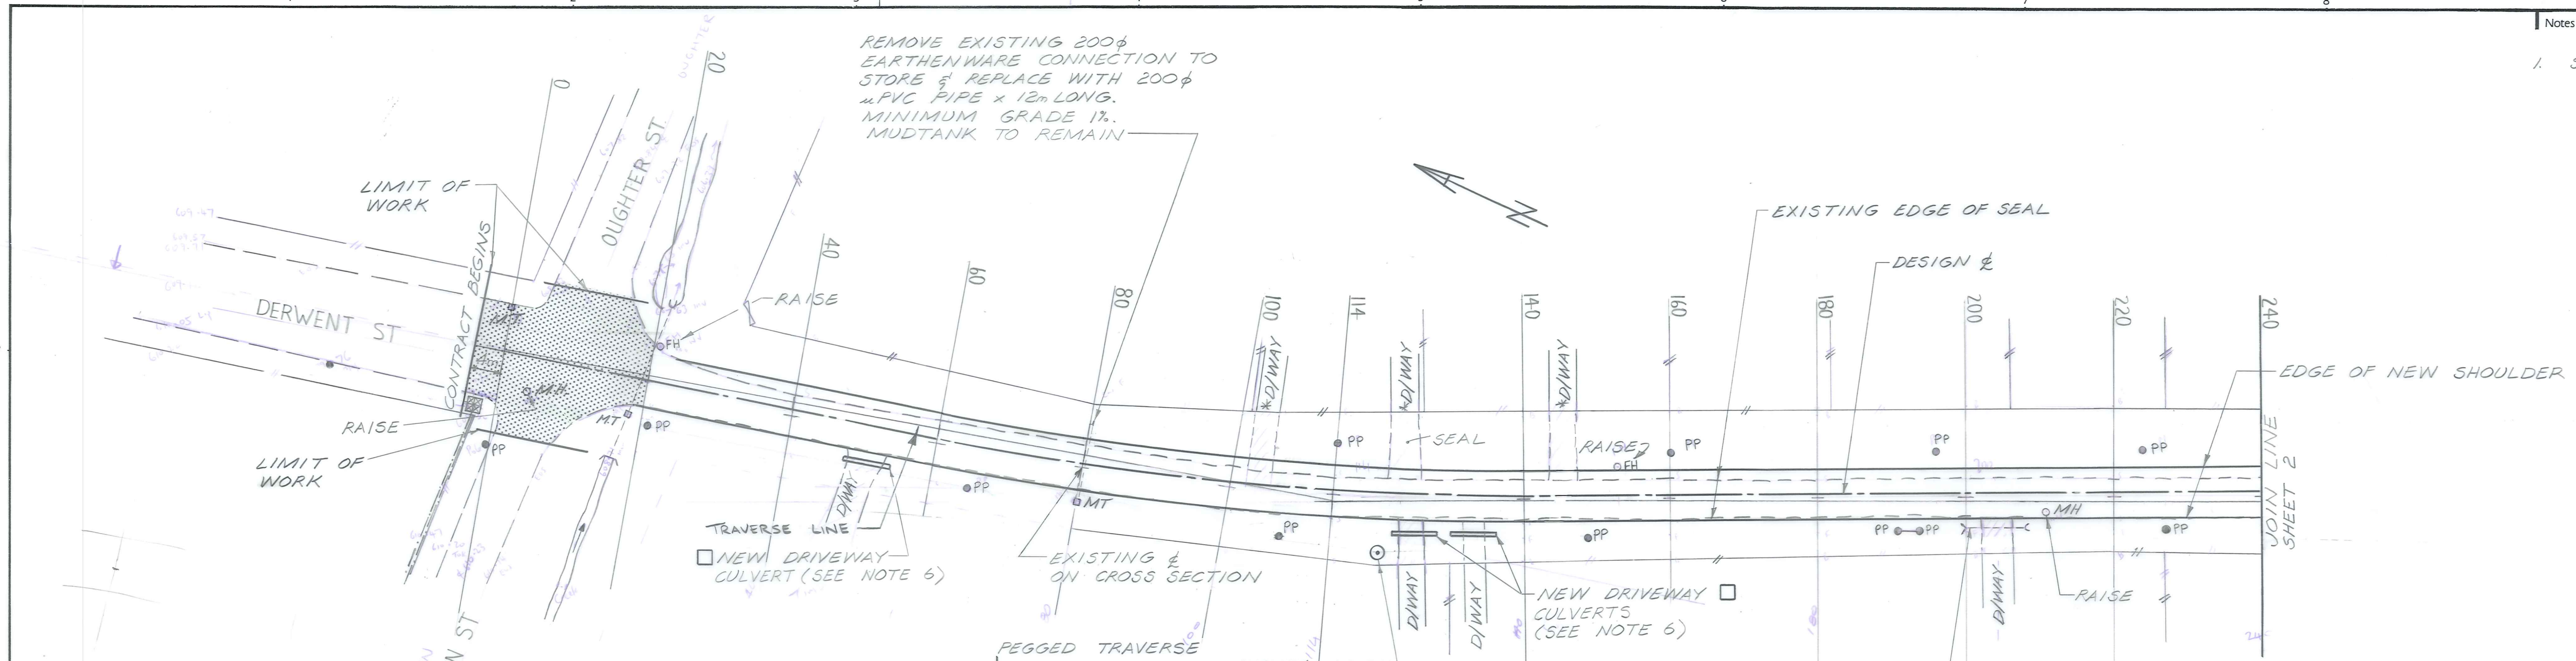

STATION (m)	PIN LEVEL (m)	EXISTING & LEVEL (m)	DESIGN & LEVEL (m)
0	609.47	609.12	609.23
20	609.10	608.53	608.65
40	608.05	607.54	607.72
60	607.64	607.48	607.65
80	607.53	607.37	607.47
100	607.49	606.99	607.10
114	607.38	606.45	606.70
140	606.98	606.15	606.32
160	605.98	605.09	605.23
180	605.09	604.15	604.32
200	604.15	603.20	603.32
220	603.20	602.25	602.32
240	602.25	601.30	601.32

LONGITUDINAL SECTION
HOR. 1:500
VERT. 1:50

No.	Revisions	Date	Appvd
1	Designed RJM	6/2/91	Print Date
2	Drawn RTM + DS	2/91	
3	Checked M/B	2/91	
4	Approved [Signature]	2/91	
File 225/21/5/4/2		Ref LB 575	

Client
CENTRAL OTAGO DISTRICT COUNCIL

Project
DERWENT STREET
NASEBY
SHAPE CORRECTION
CONTRACT No. 90/118

Sheet Title
PLAN, LOCALITY PLAN,
LONG. SECTION &
TYPICAL SECTION

Job No.	Sheet No.	Revision
12503	1	
		of 4 shts

ORIGINAL SIZE mm