



— CROSS SECTIONS —
Scale: 10 ft to 1 in.

QUANTITIES
CUT TO FILL
FILL + 33 1/3 %

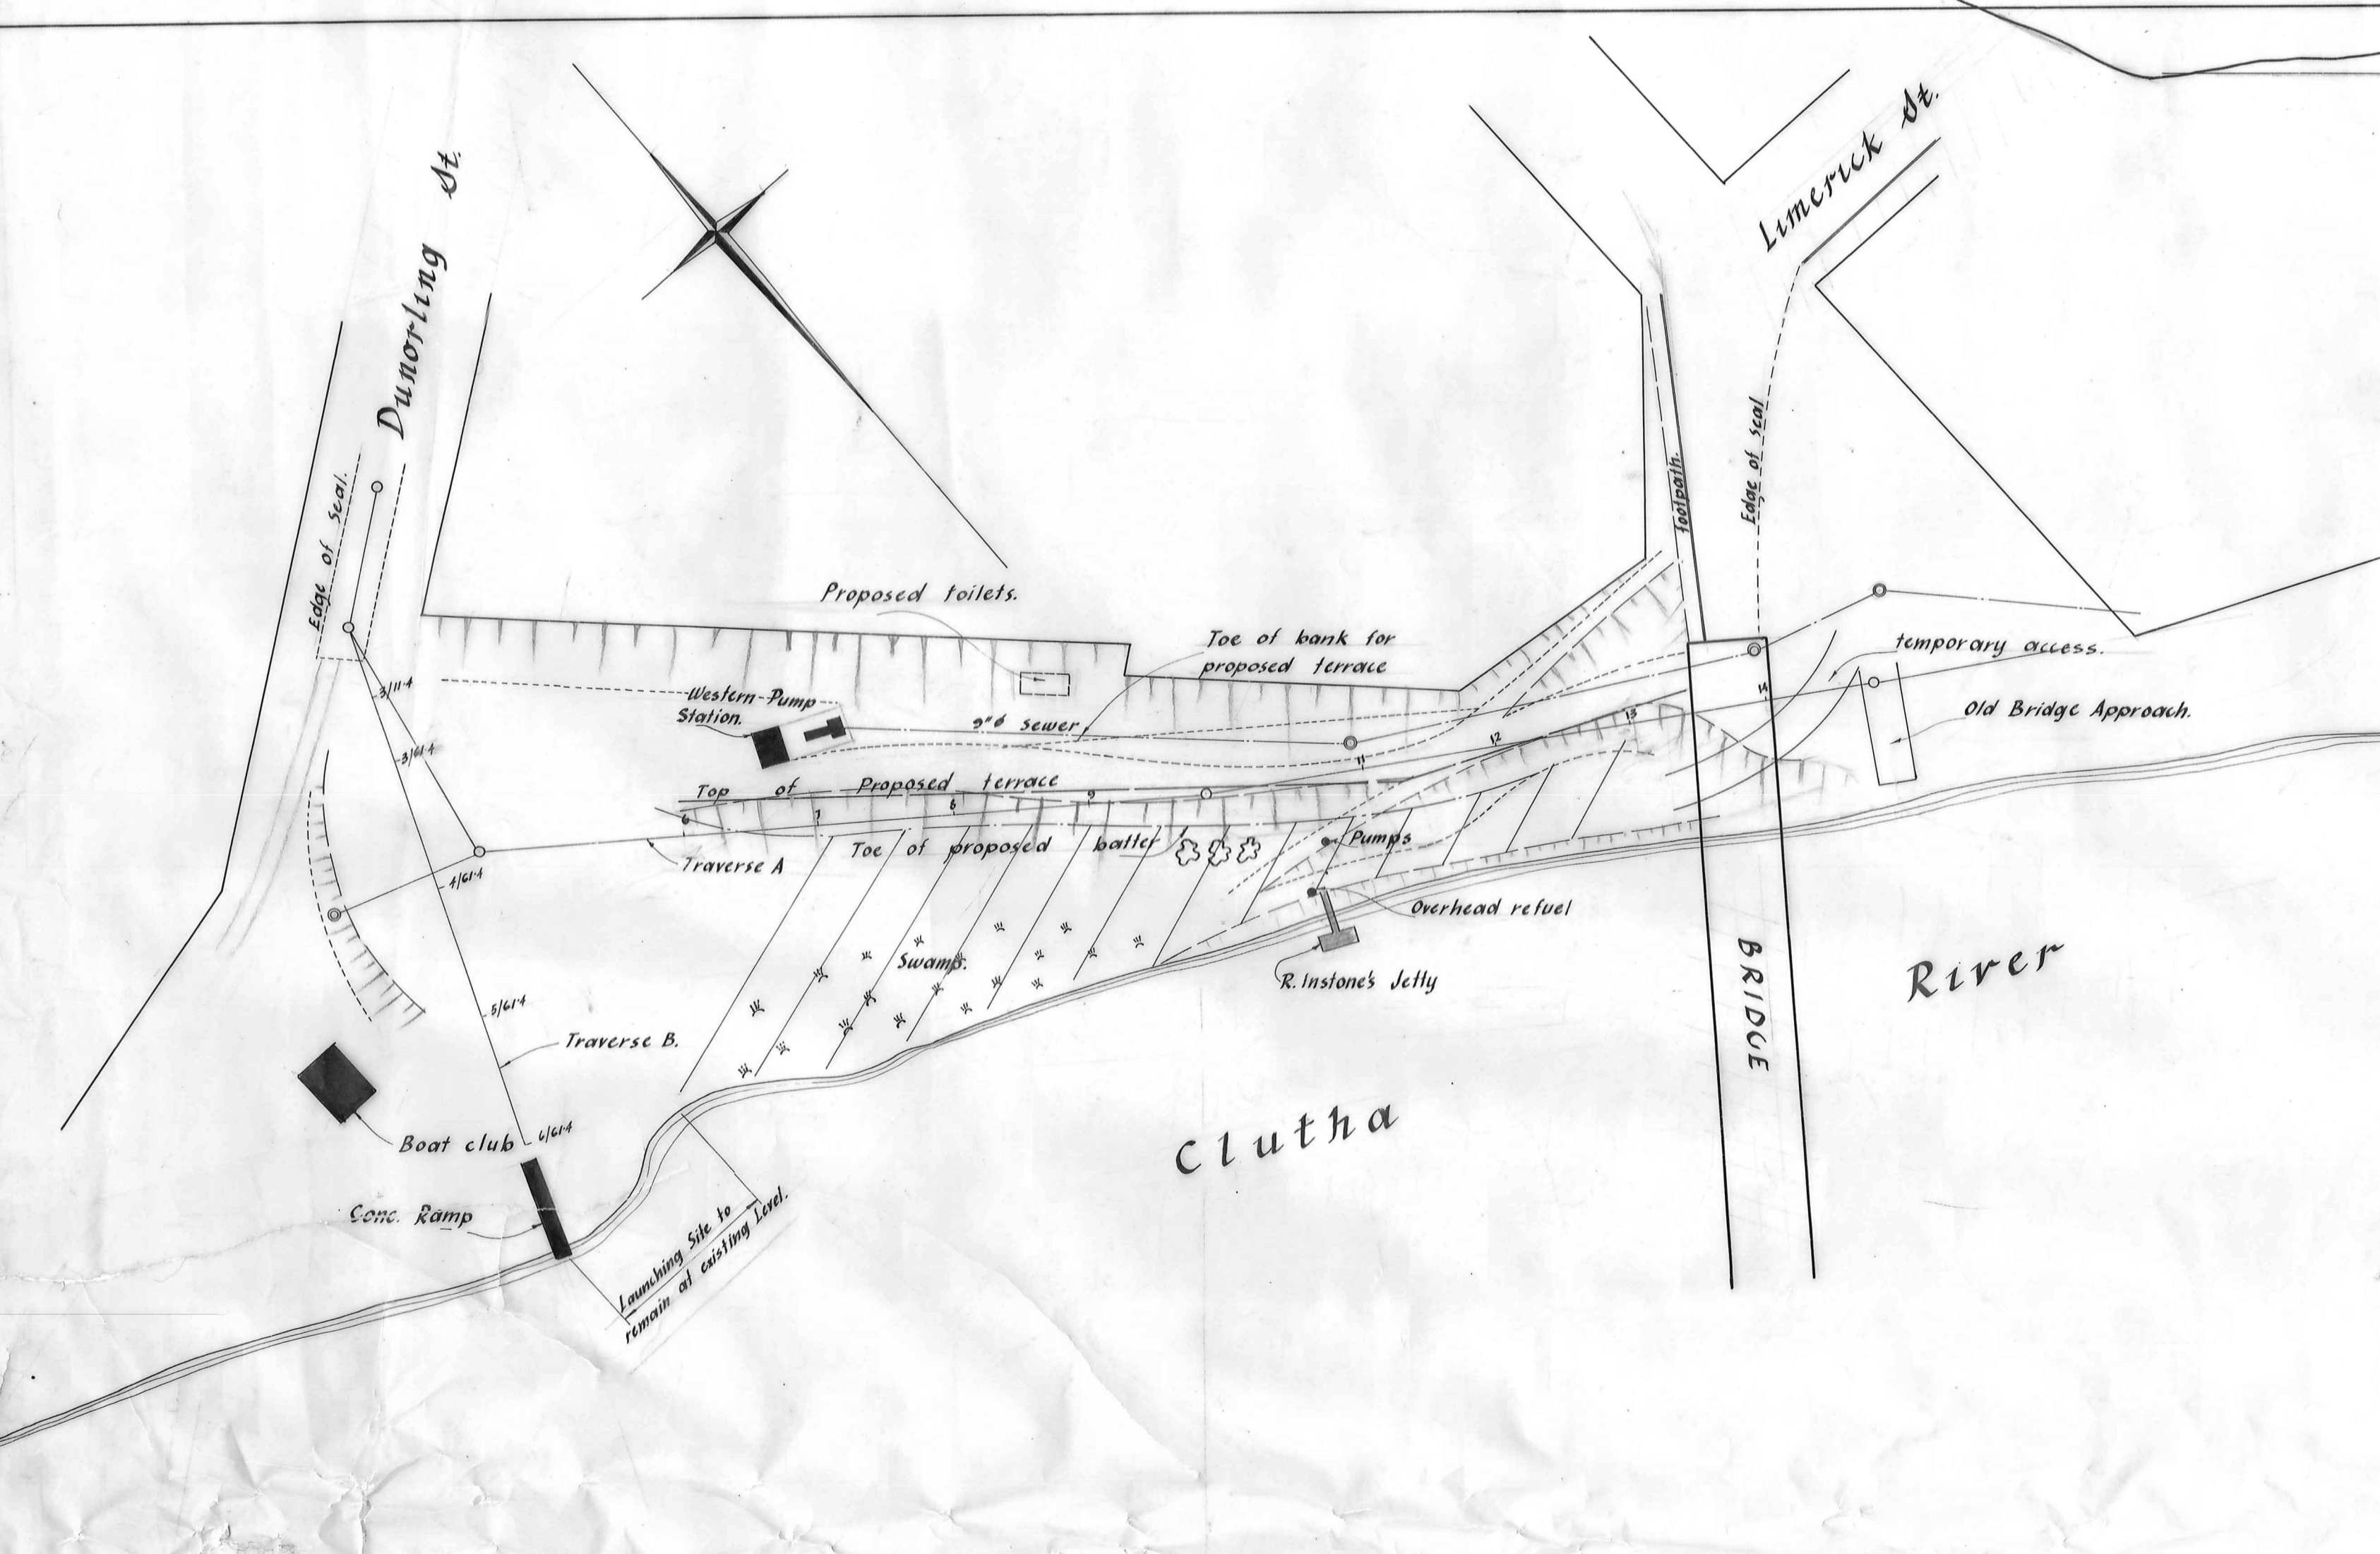

— SITE PLAN —
Scale: 1 chain to 1 inch.

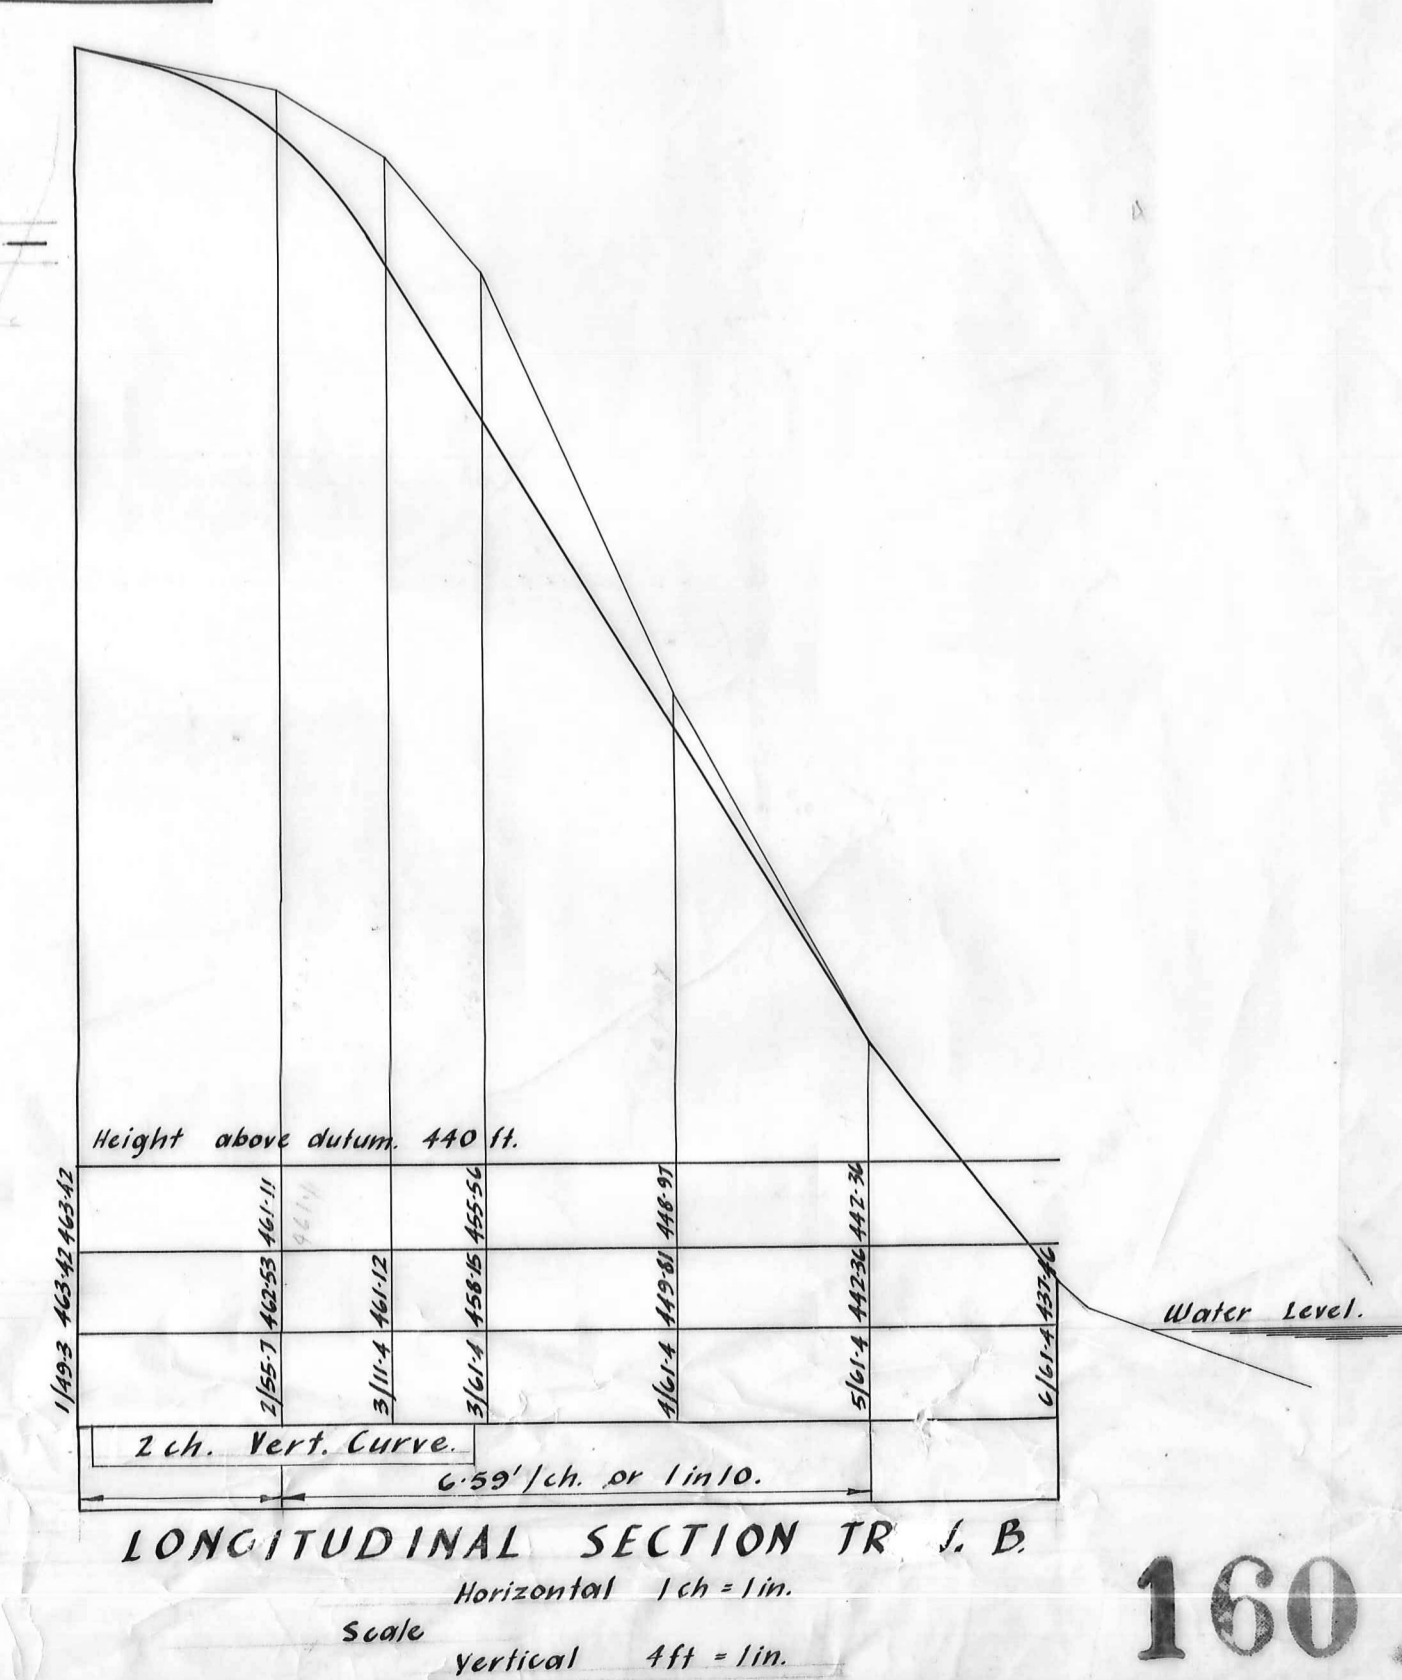

LONGITUDINAL SECTION TR. I. B.
Horizontal 1 ch = 1 in.
Scale Vertical 1 ft = 1 in.