



Note: Subsoil Drainage is to be installed between the following Stations:
First Section. Distance 00 metres to terminate in existing culvert at Distance 335 metres. North Side Only.
Second Section. Distance 10 metres to Distance 195.0 metres. North Side Only.

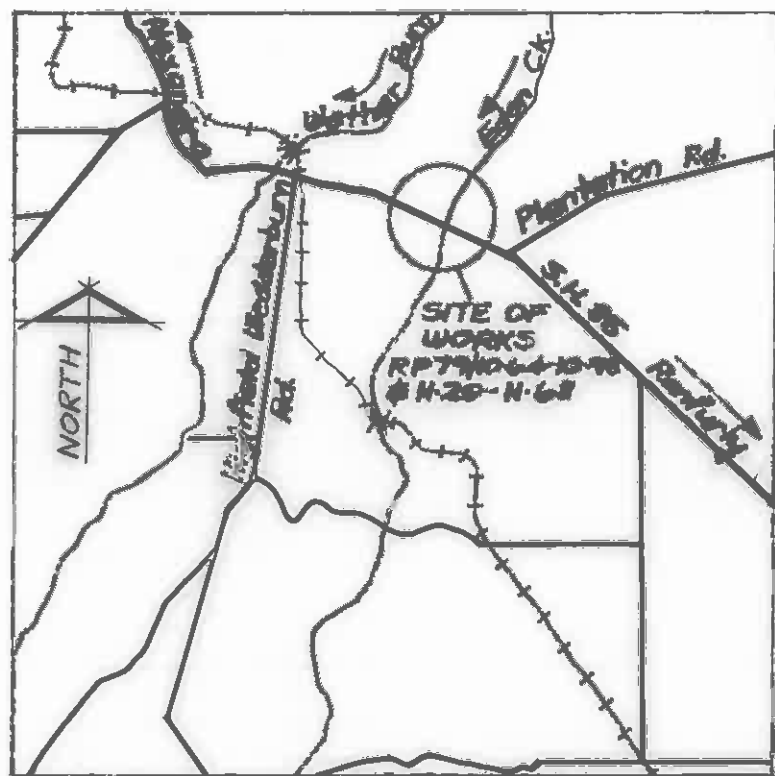

LOCALITY PLAN
1: 63360

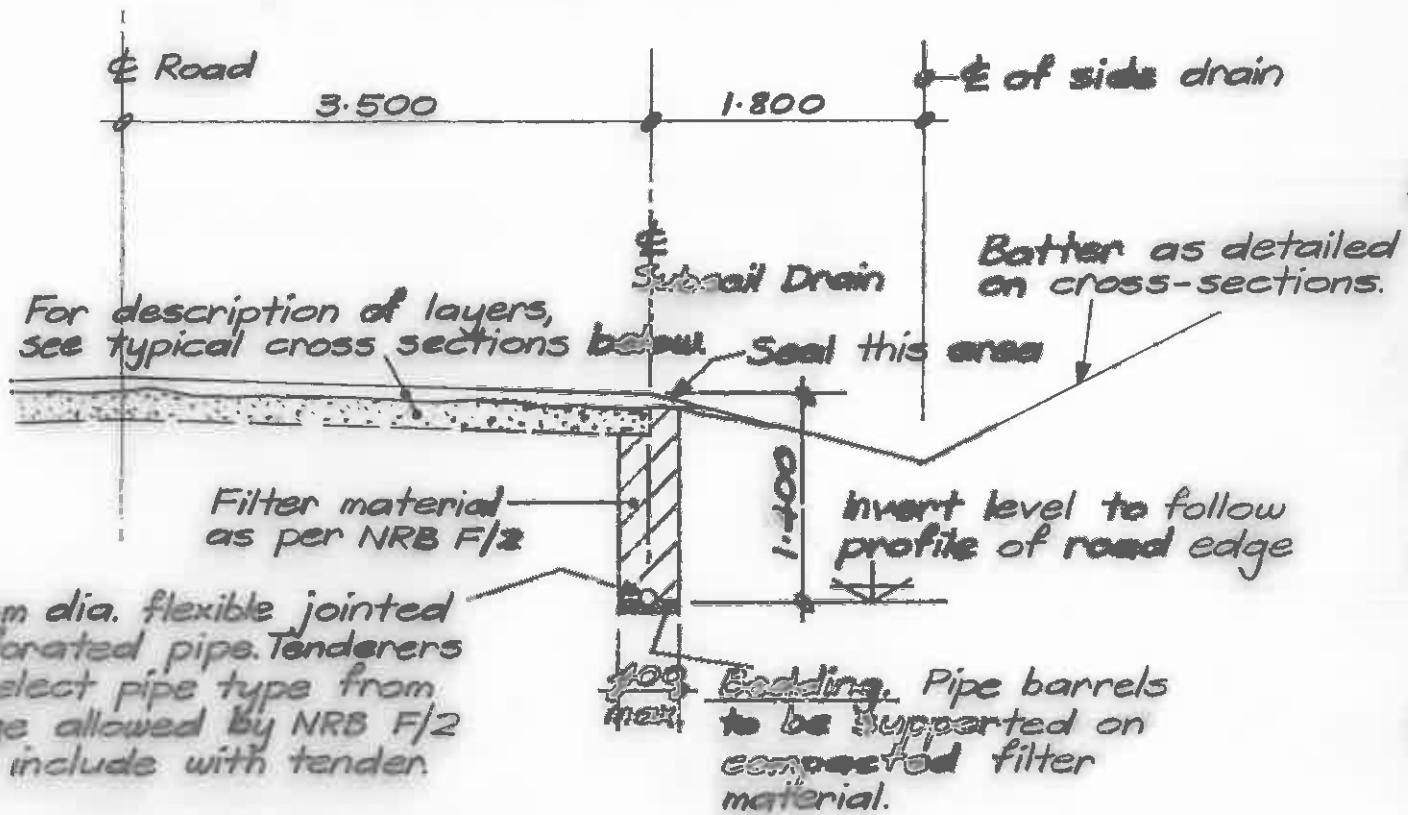

SUBSOIL DRAIN DETAIL
1: 50

