

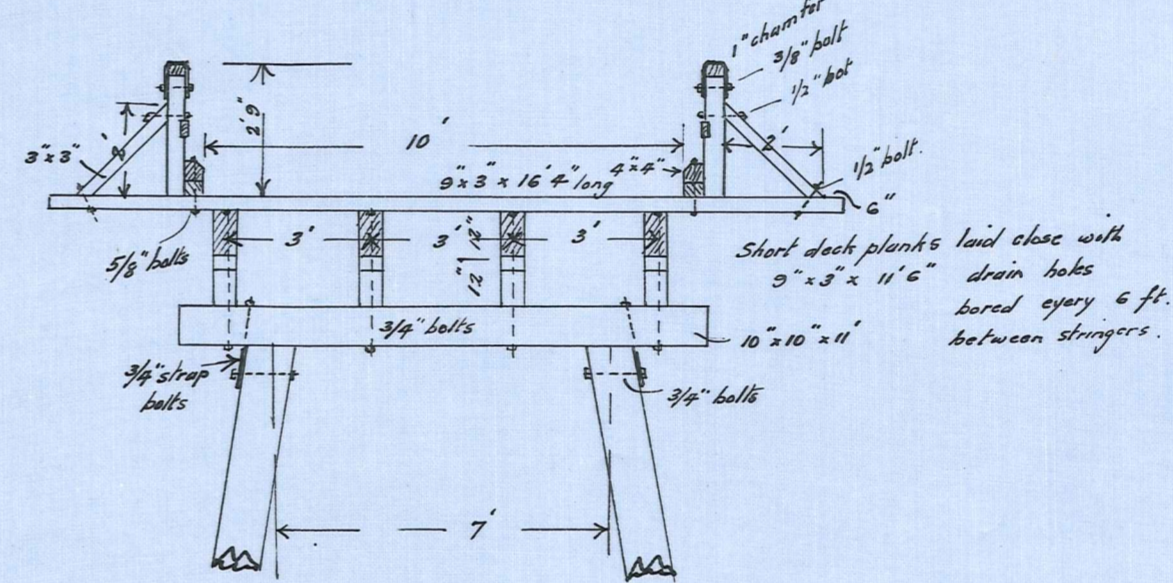



MANIOTOTO COUNTY
 Eweburn Bridge Kearney's Road
 Scale: 4 Feet to an Inch
 Light Traffic and Stock

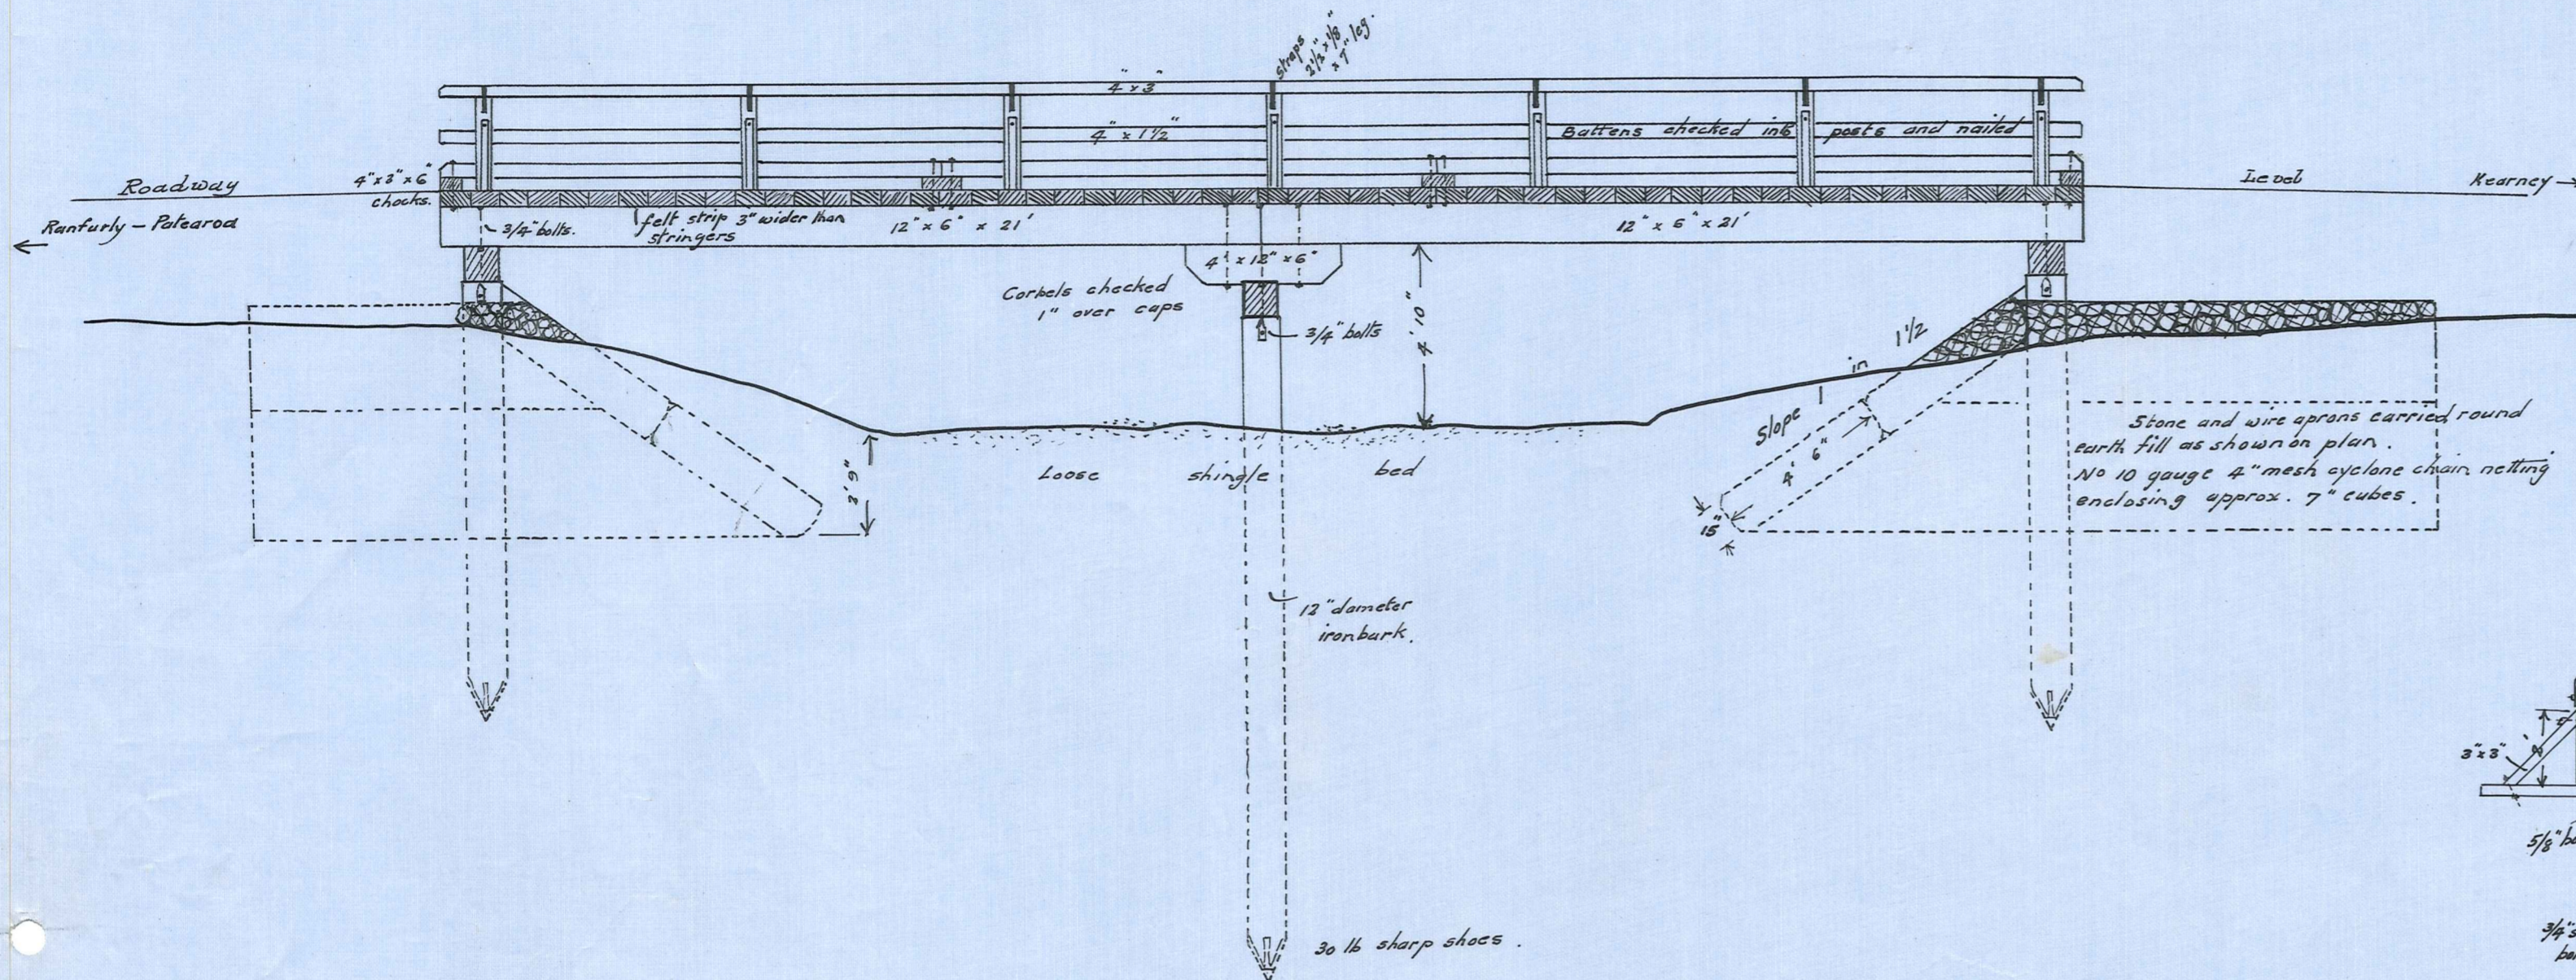

SECTION AT PIER

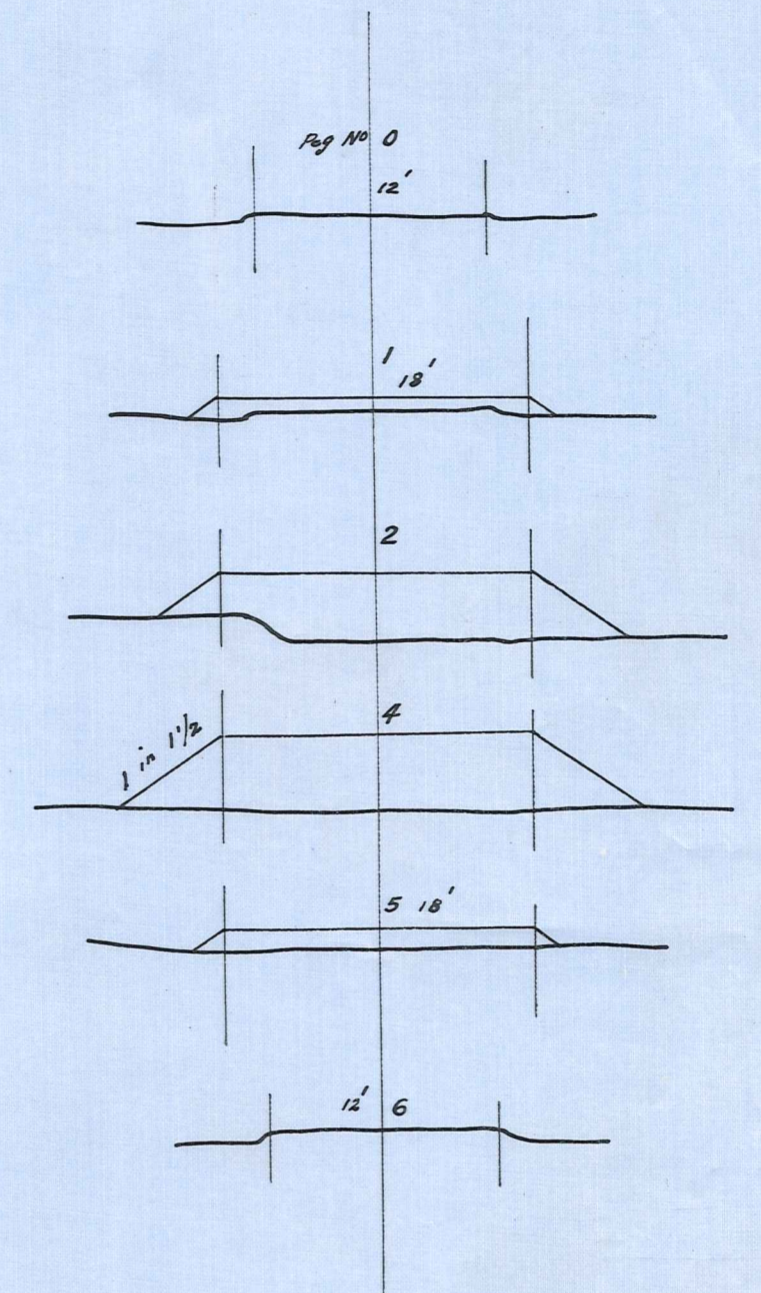


APPROACH CROSS SECTIONS
 Scale: 10 Feet to an Inch

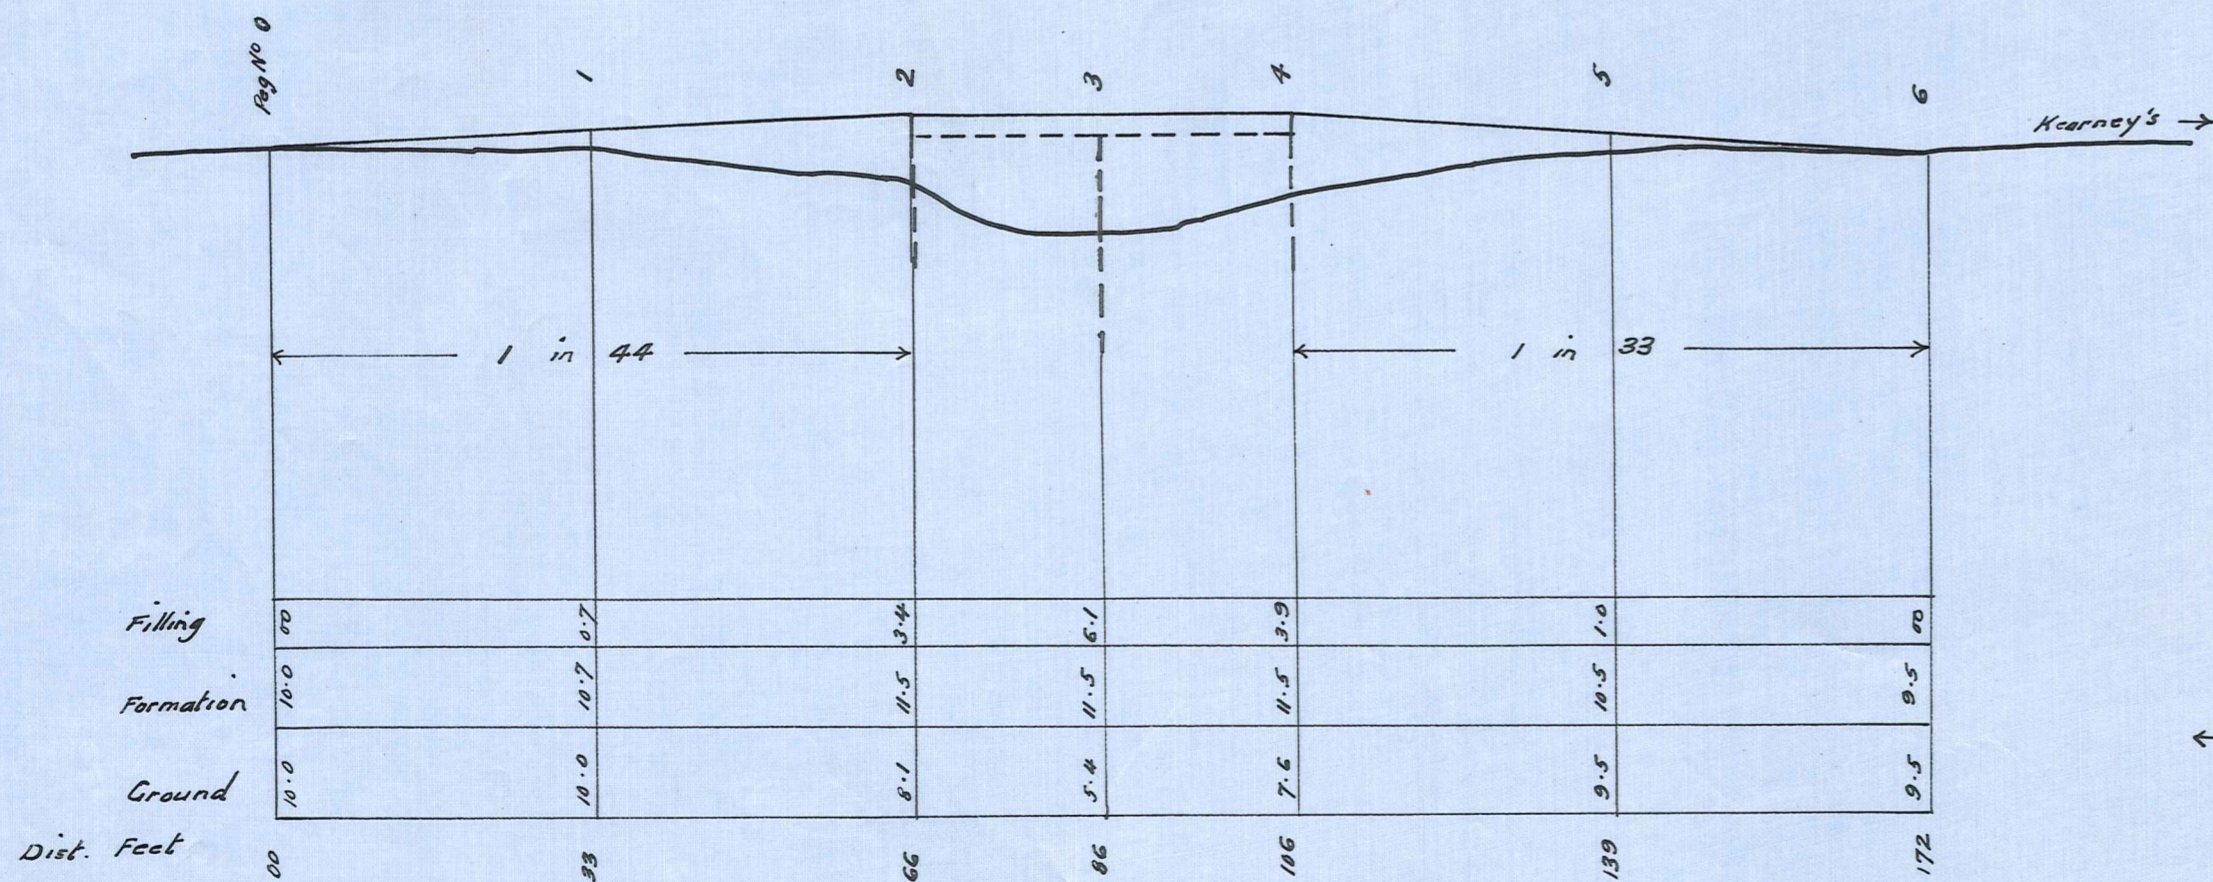

LONGITUDINAL SECTION

Scales { Horizontal } 20 Feet to an Inch.
 { Vertical } 10 Feet to an Inch.

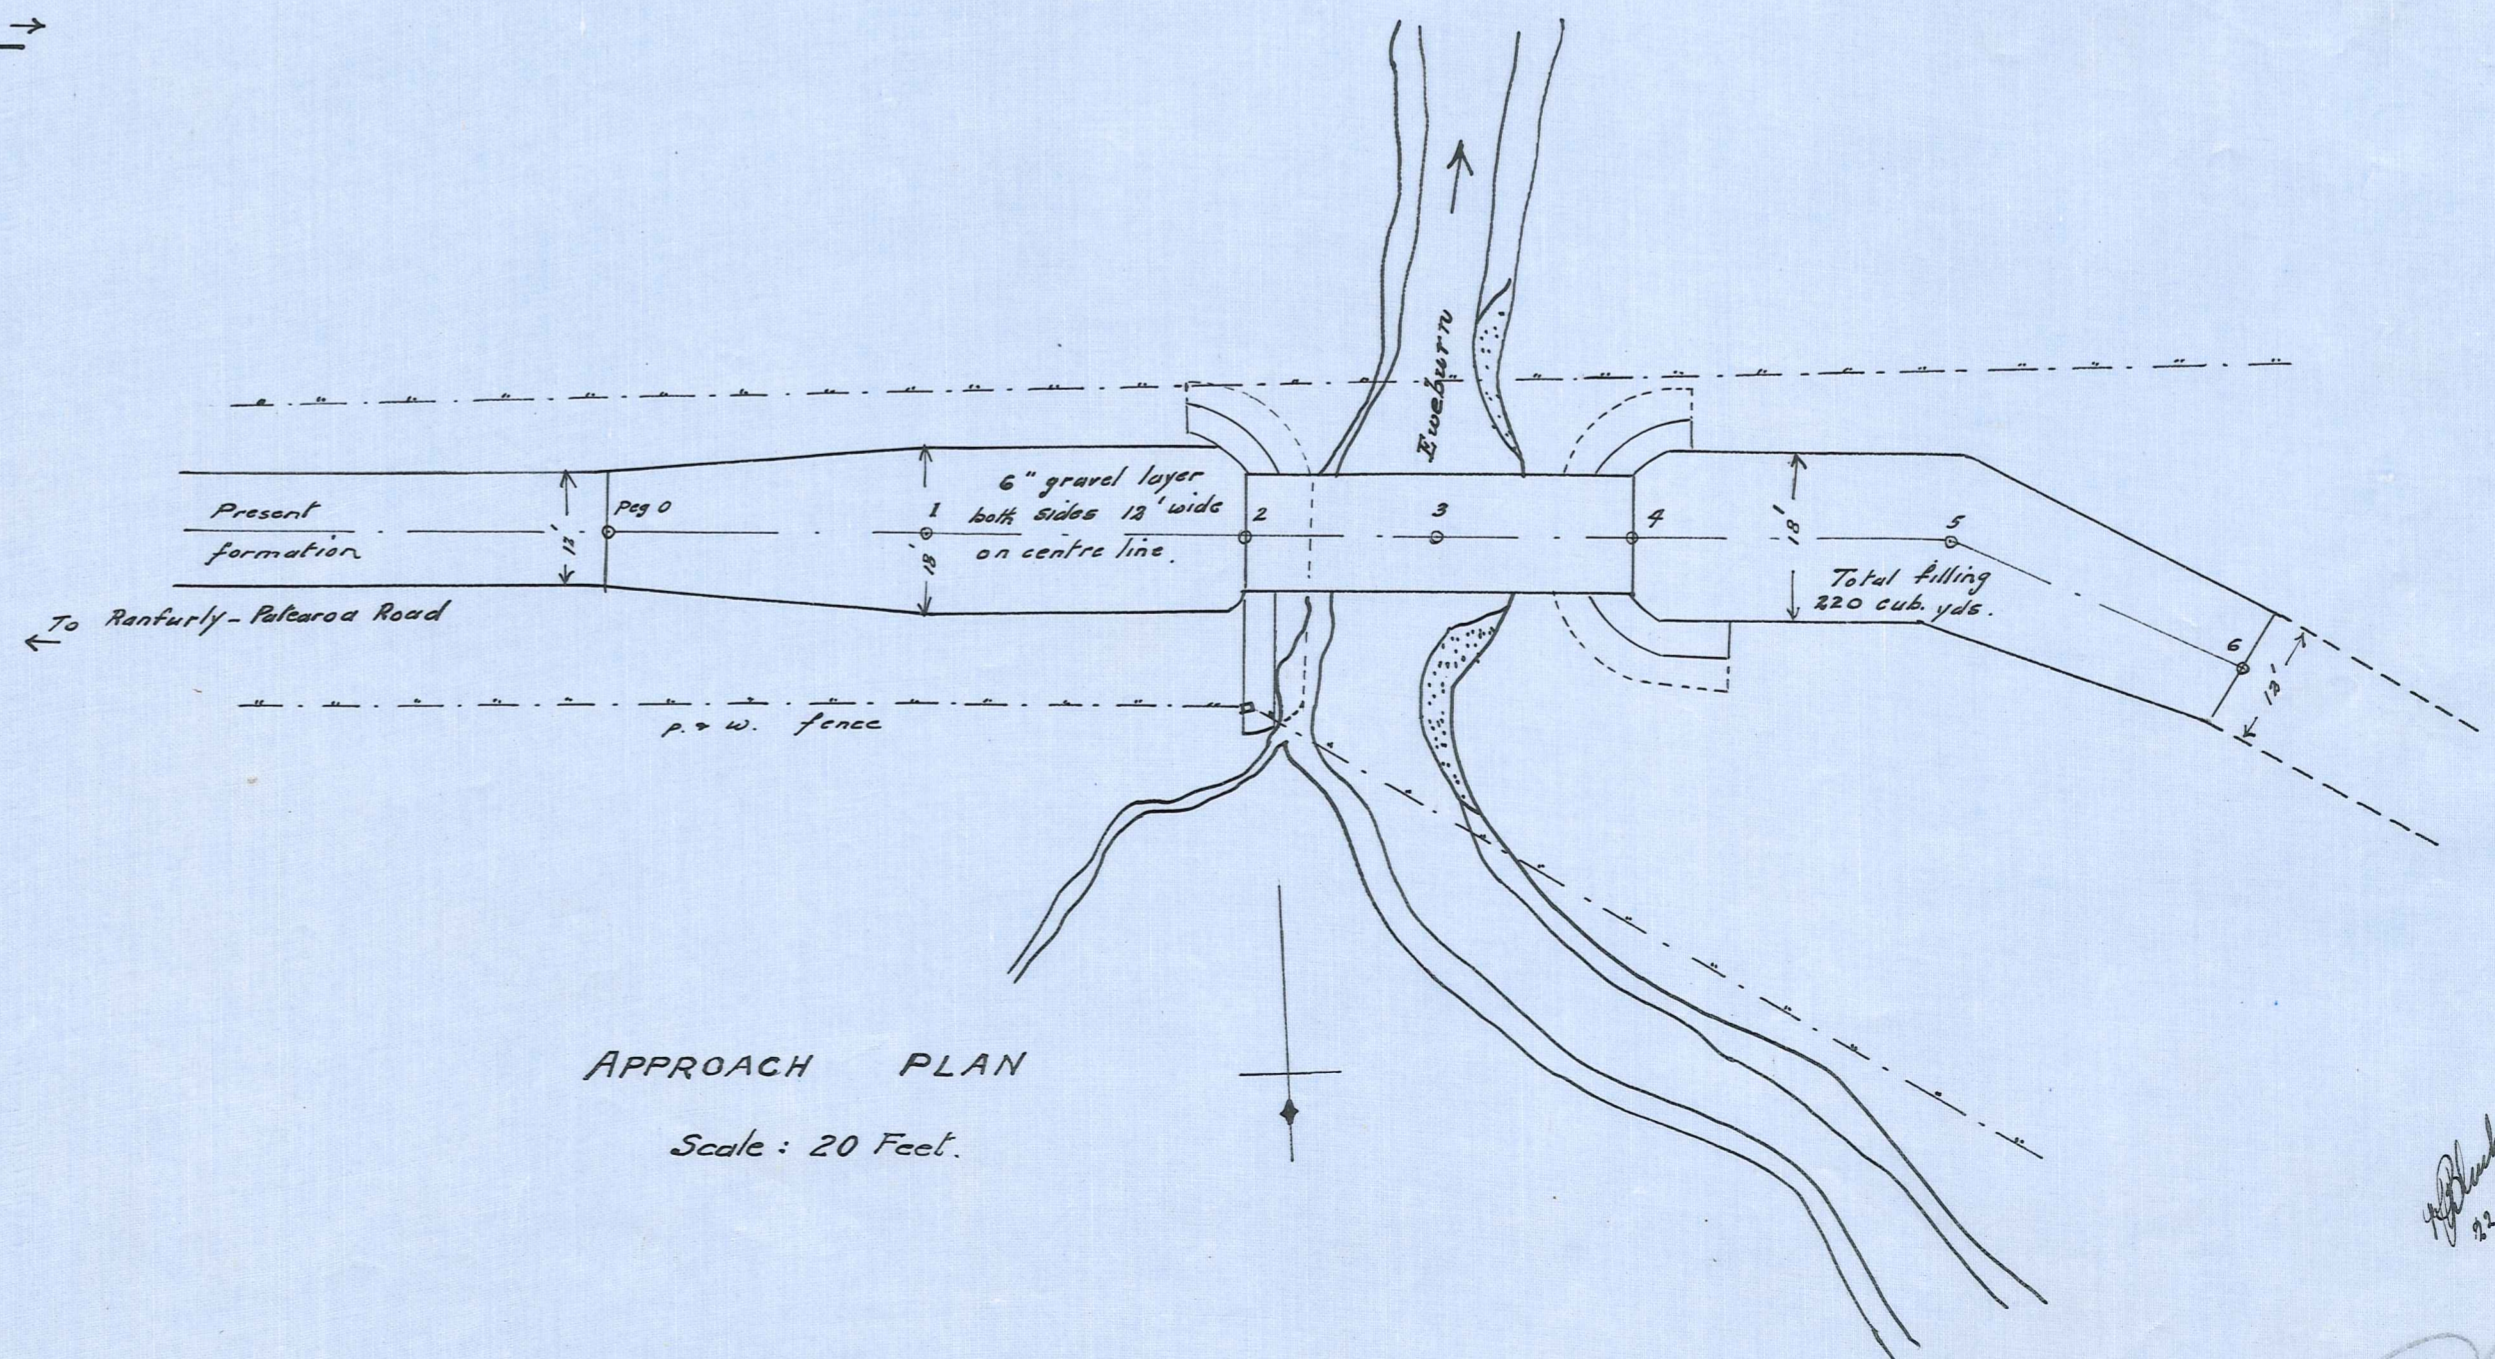

APPROACH PLAN

Scale: 20 Feet.

Handwritten signature and date: 12.1.20