

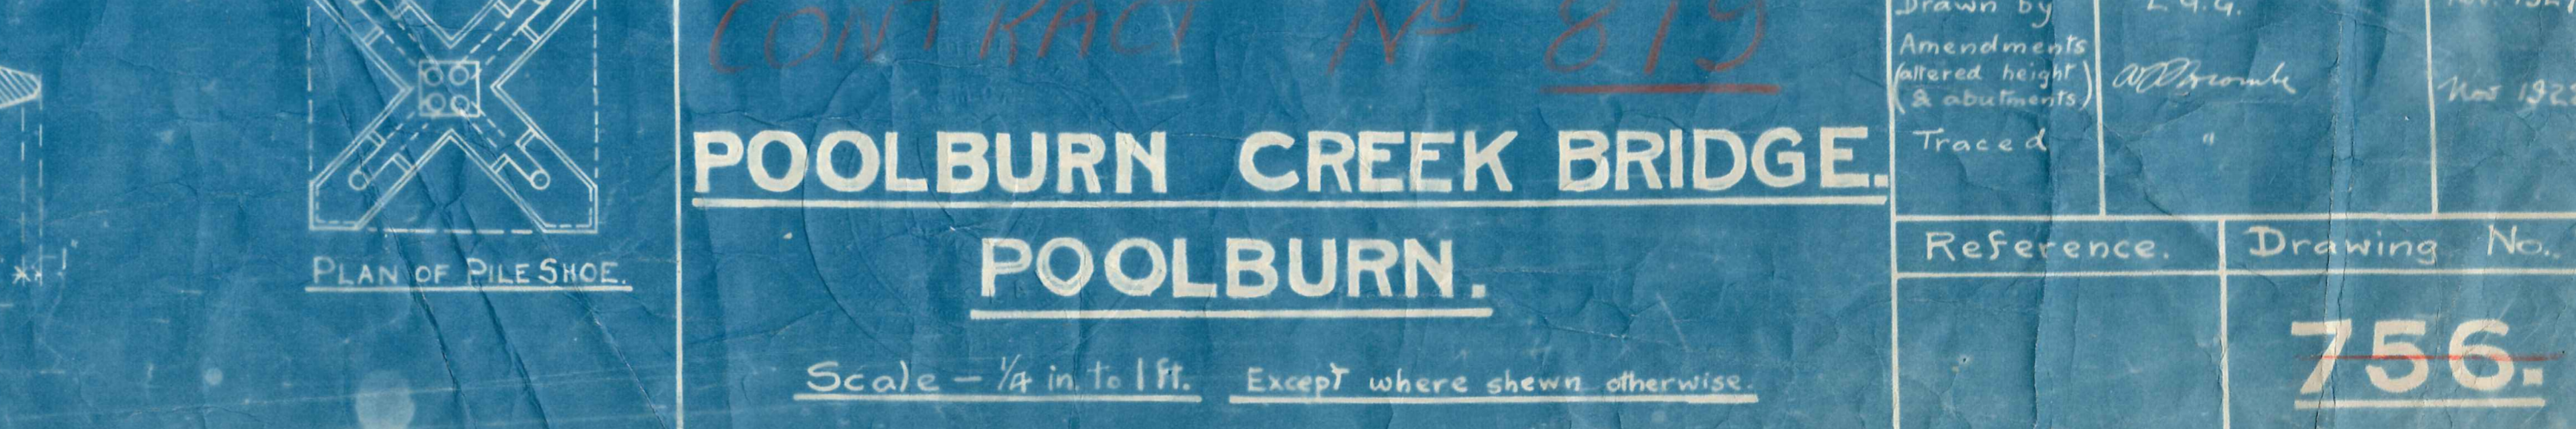
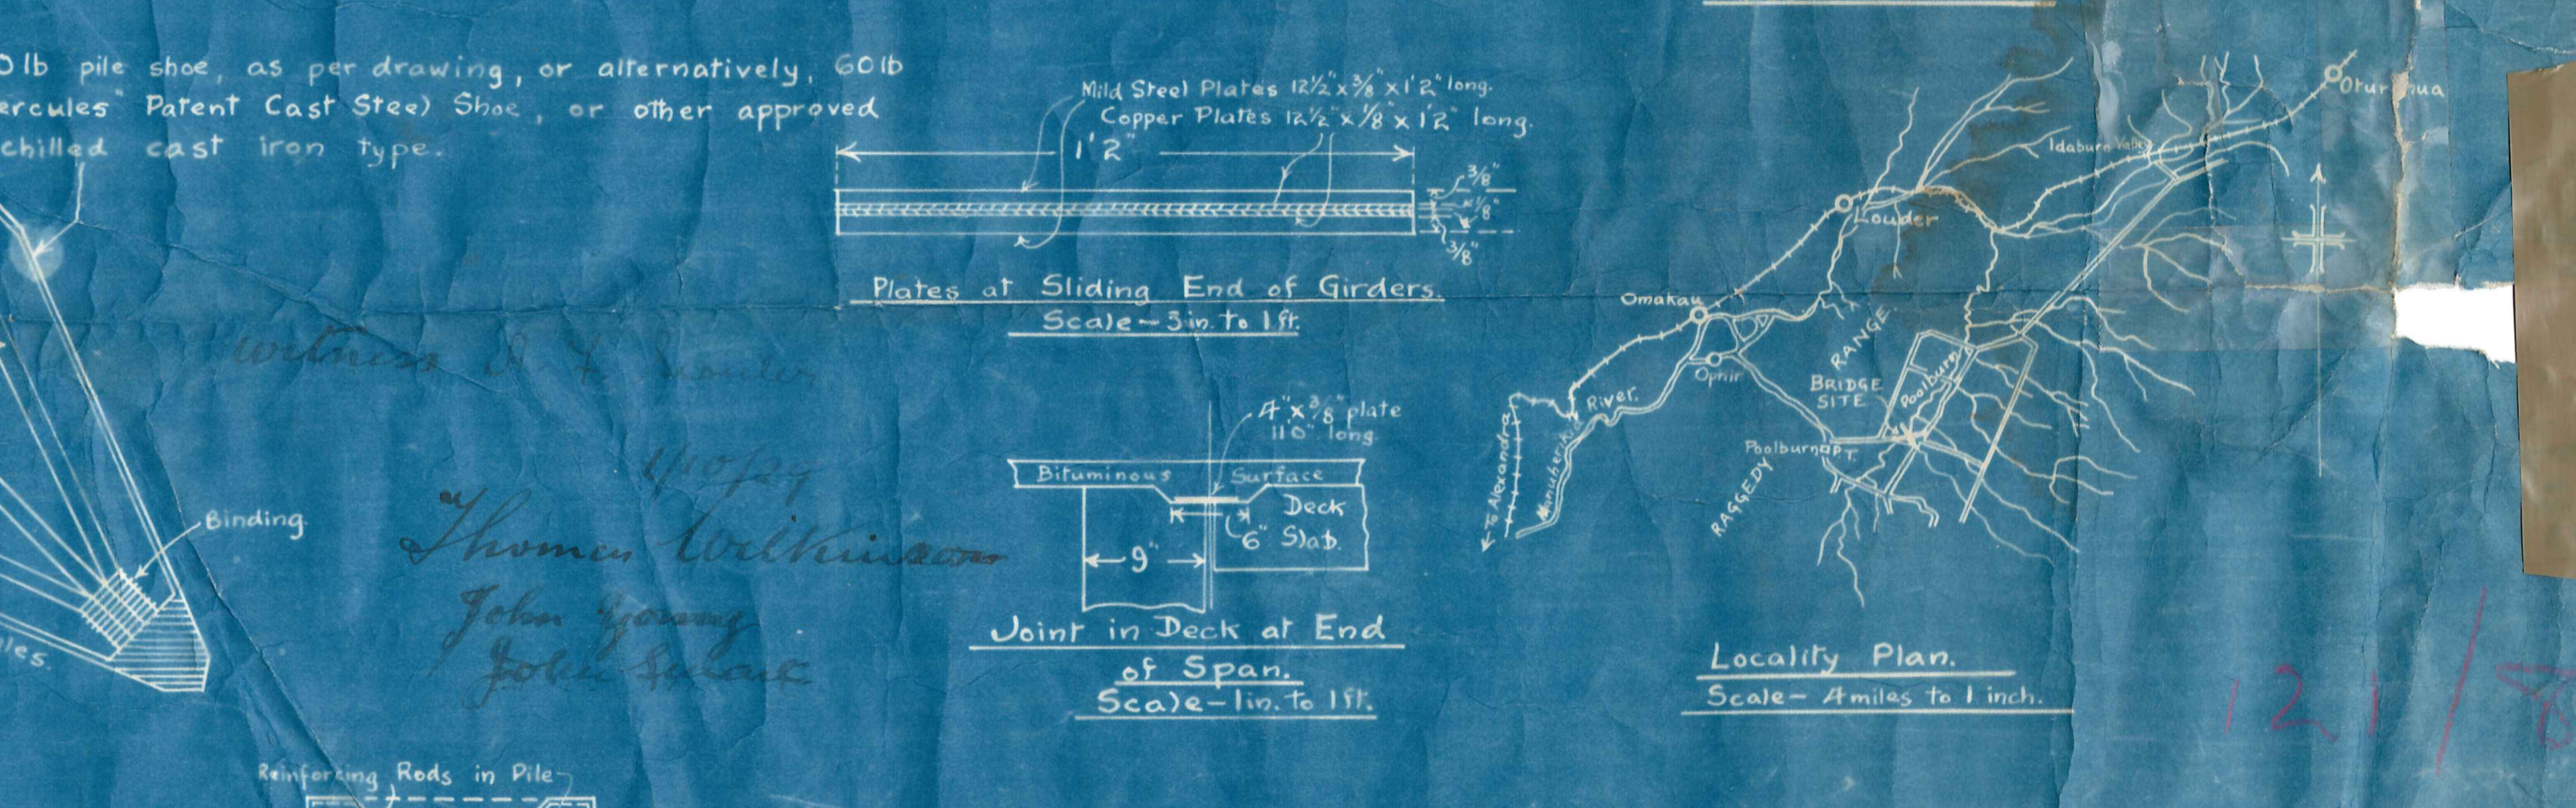
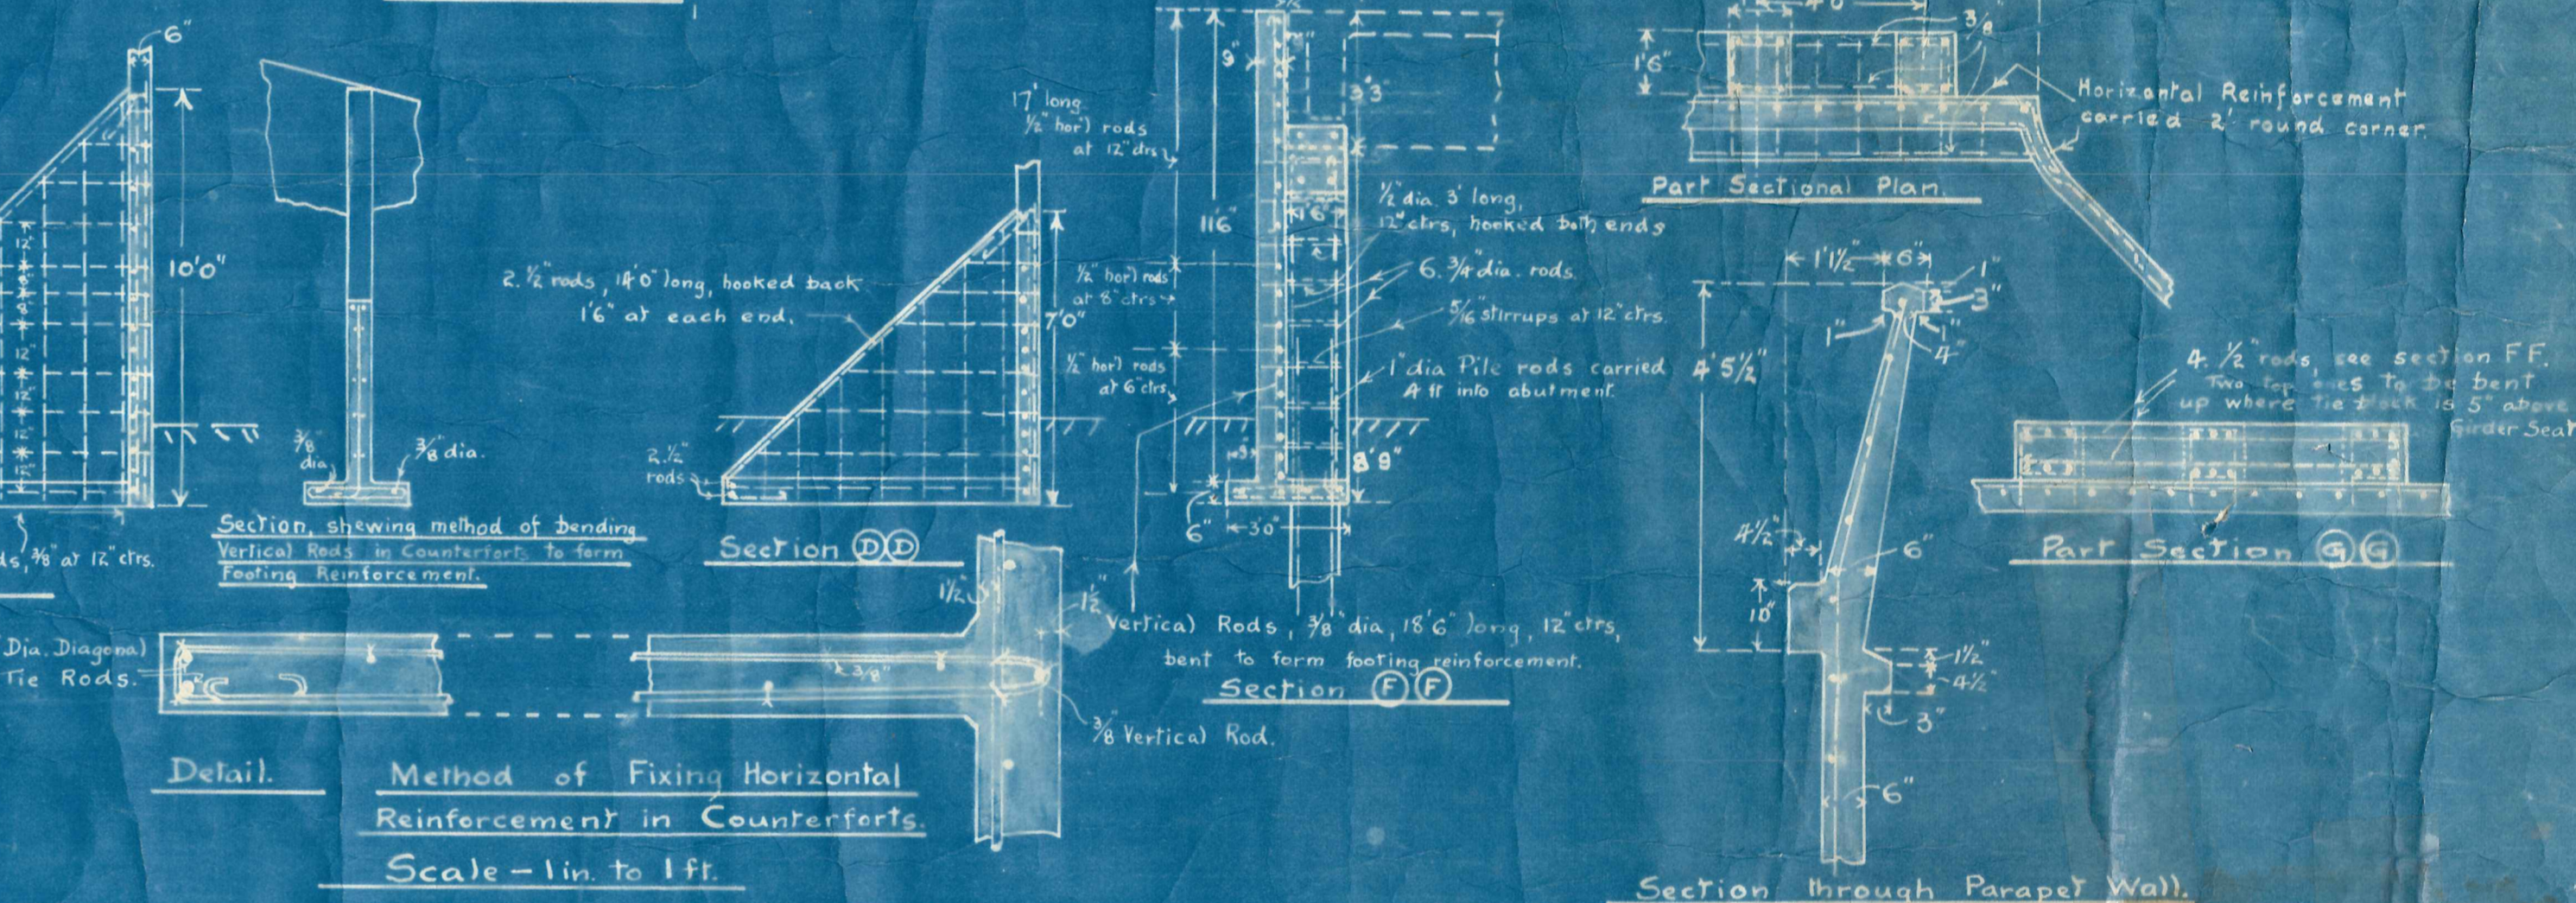
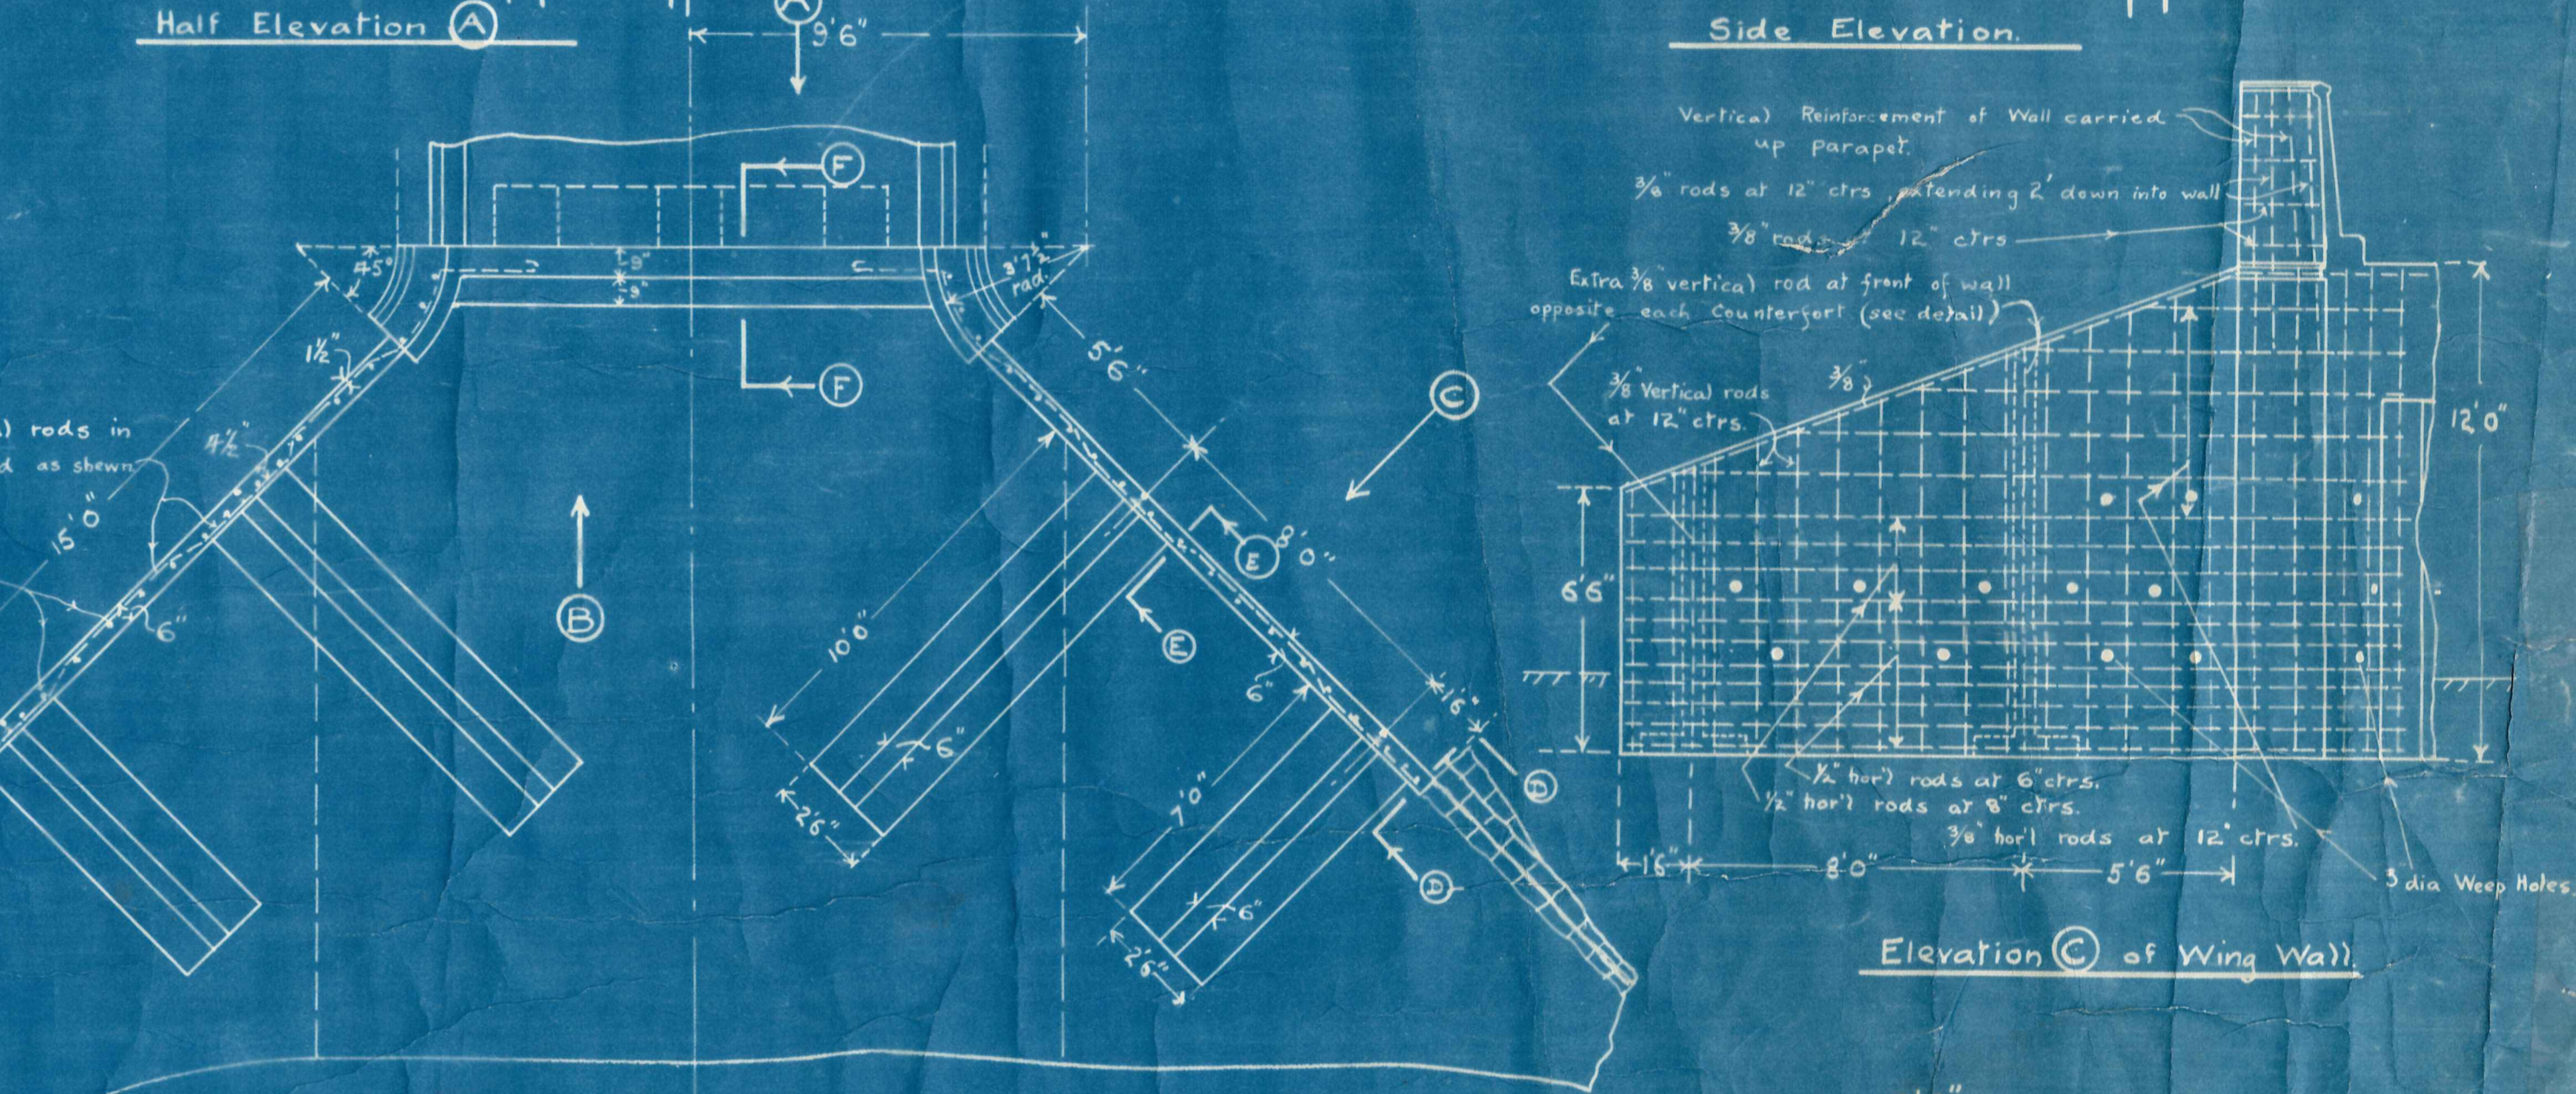
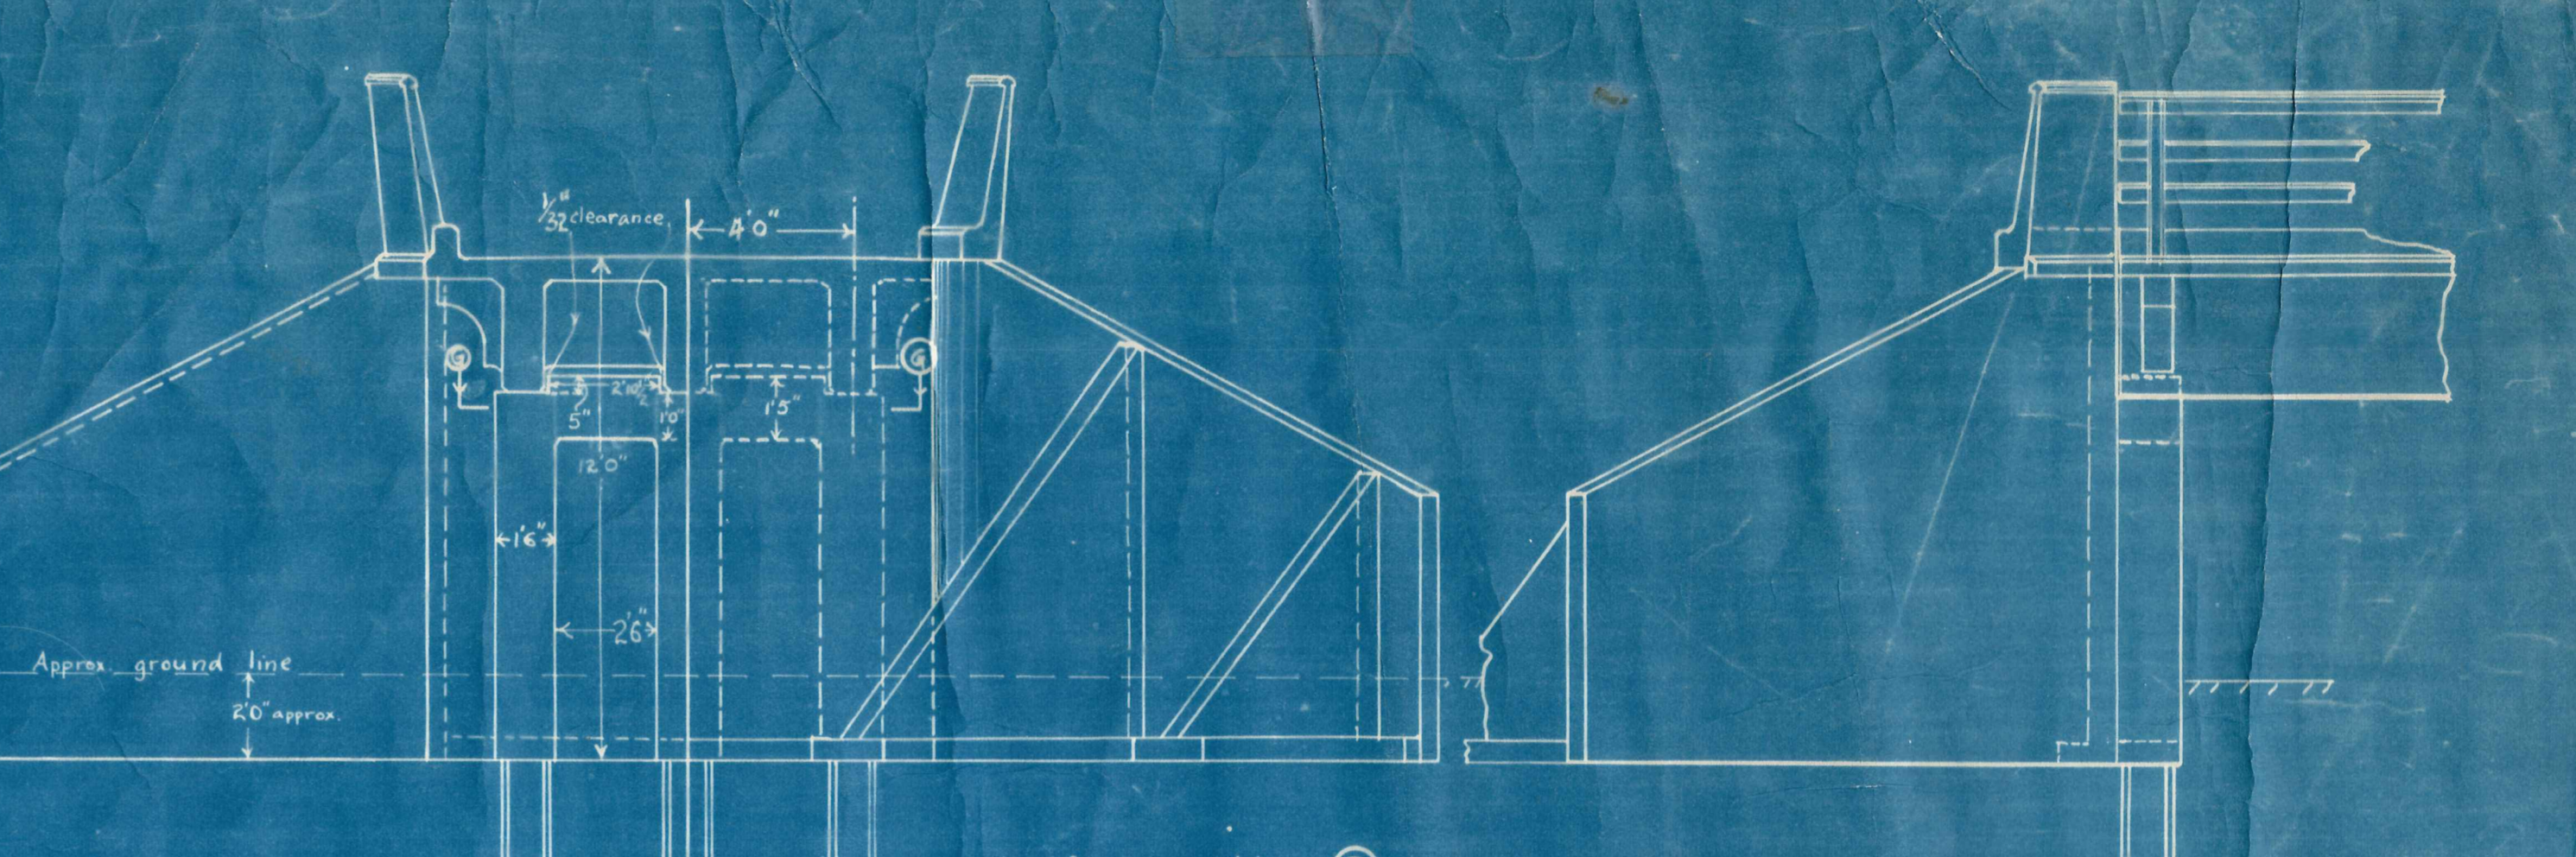
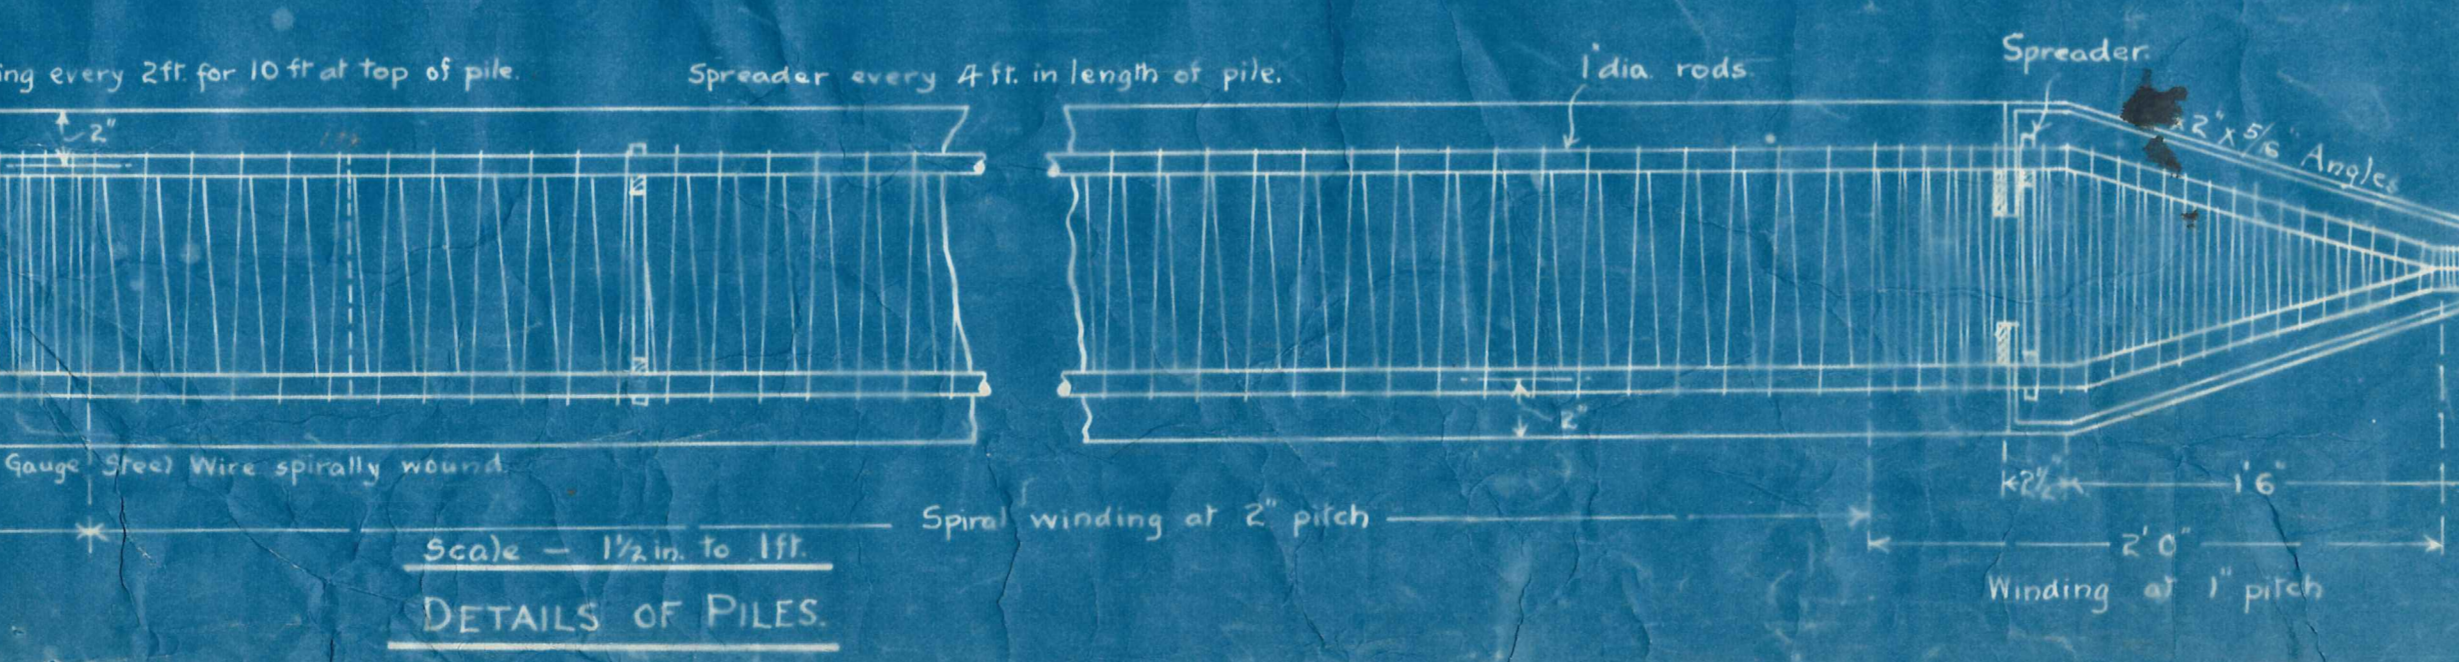
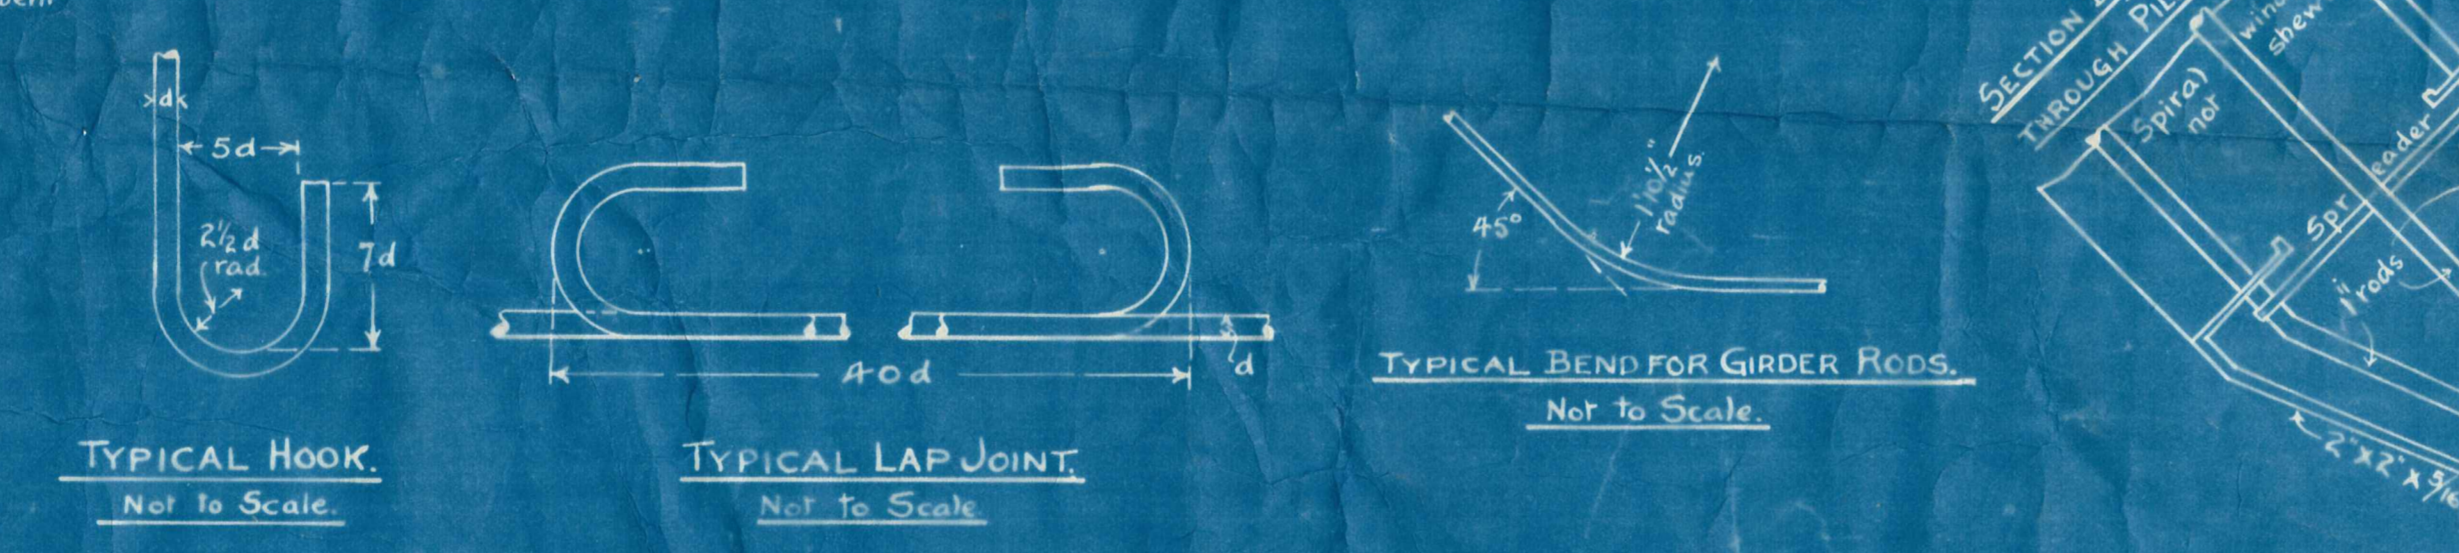
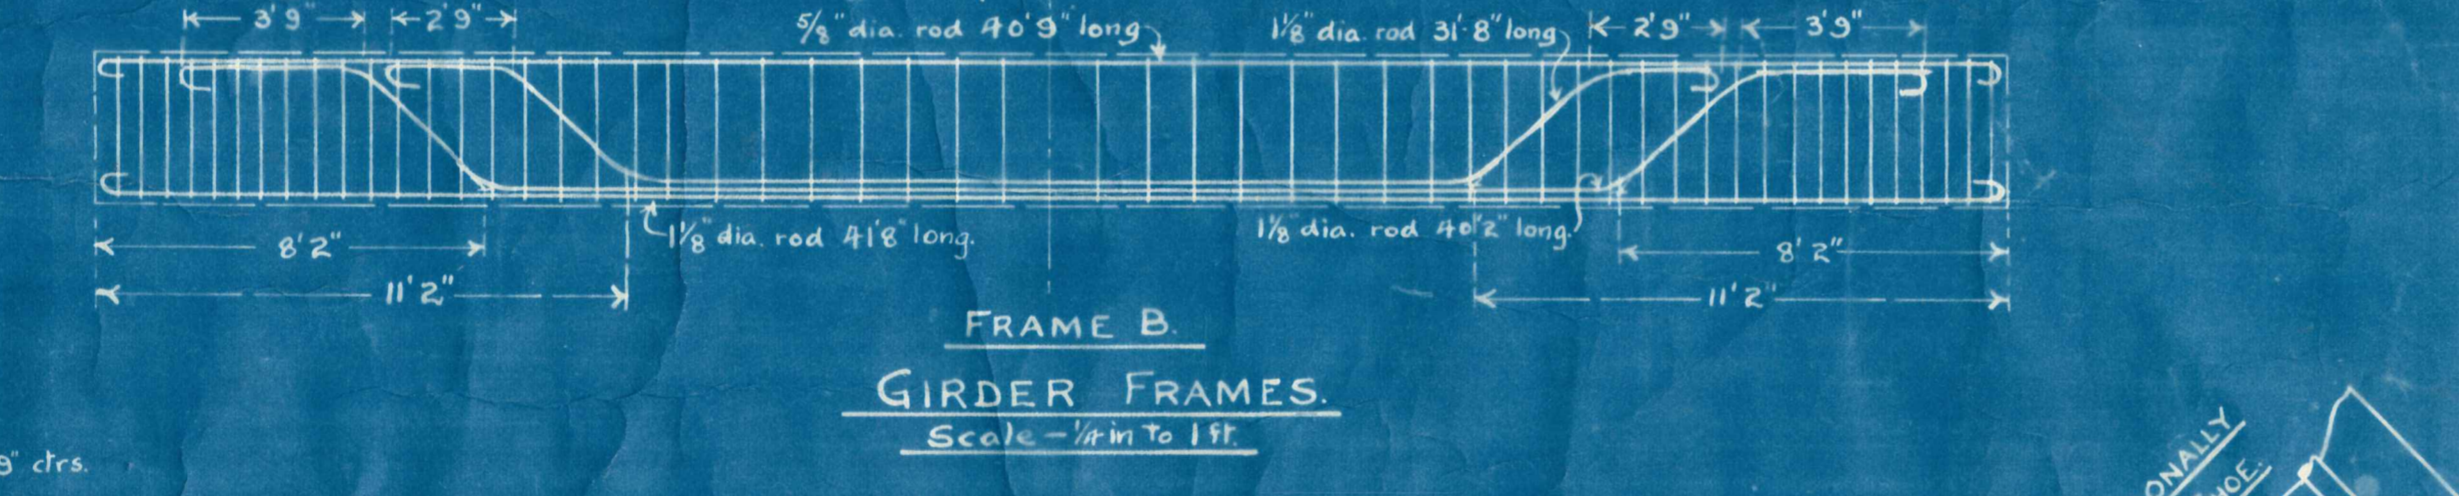
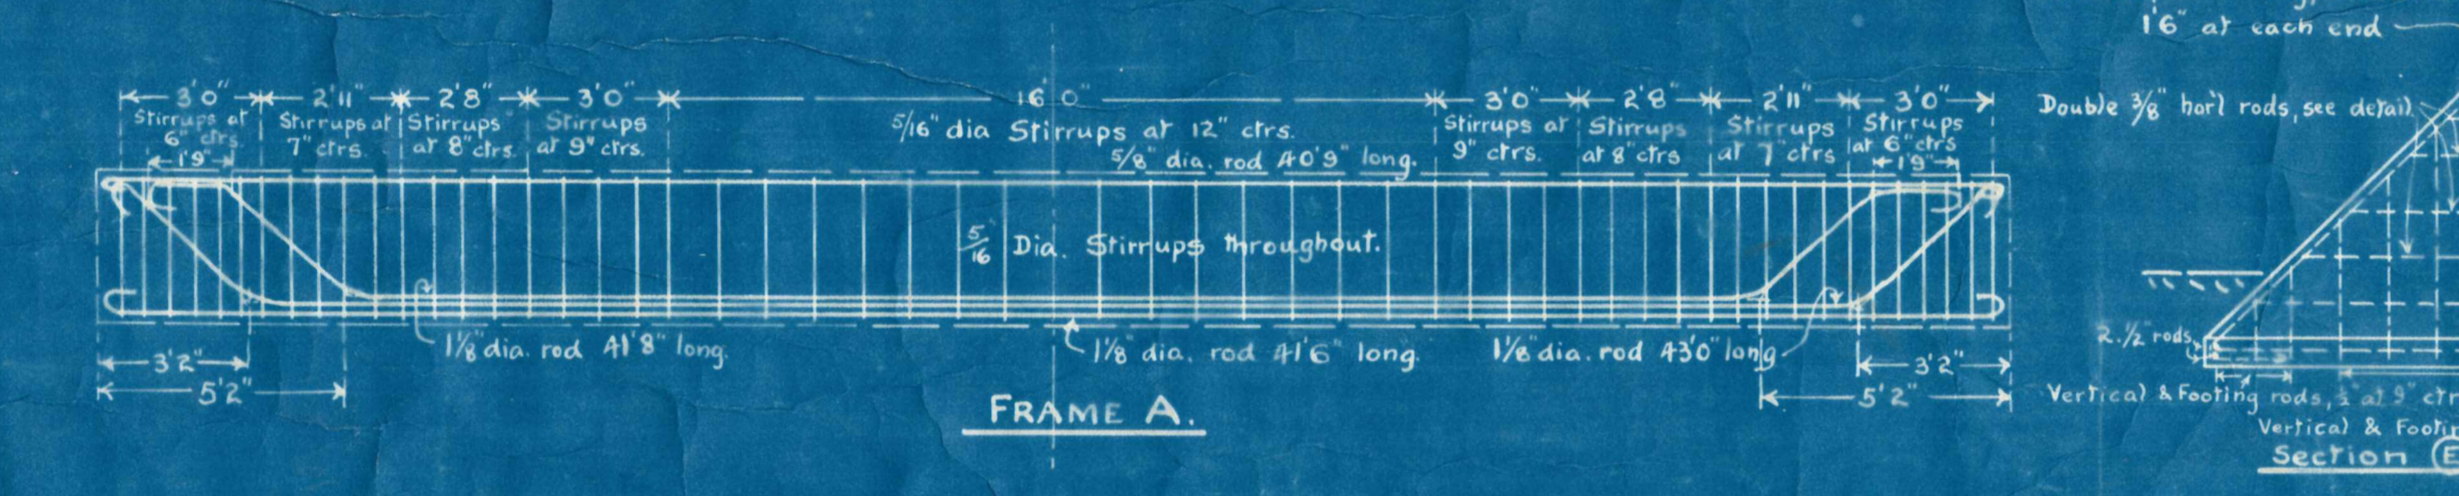
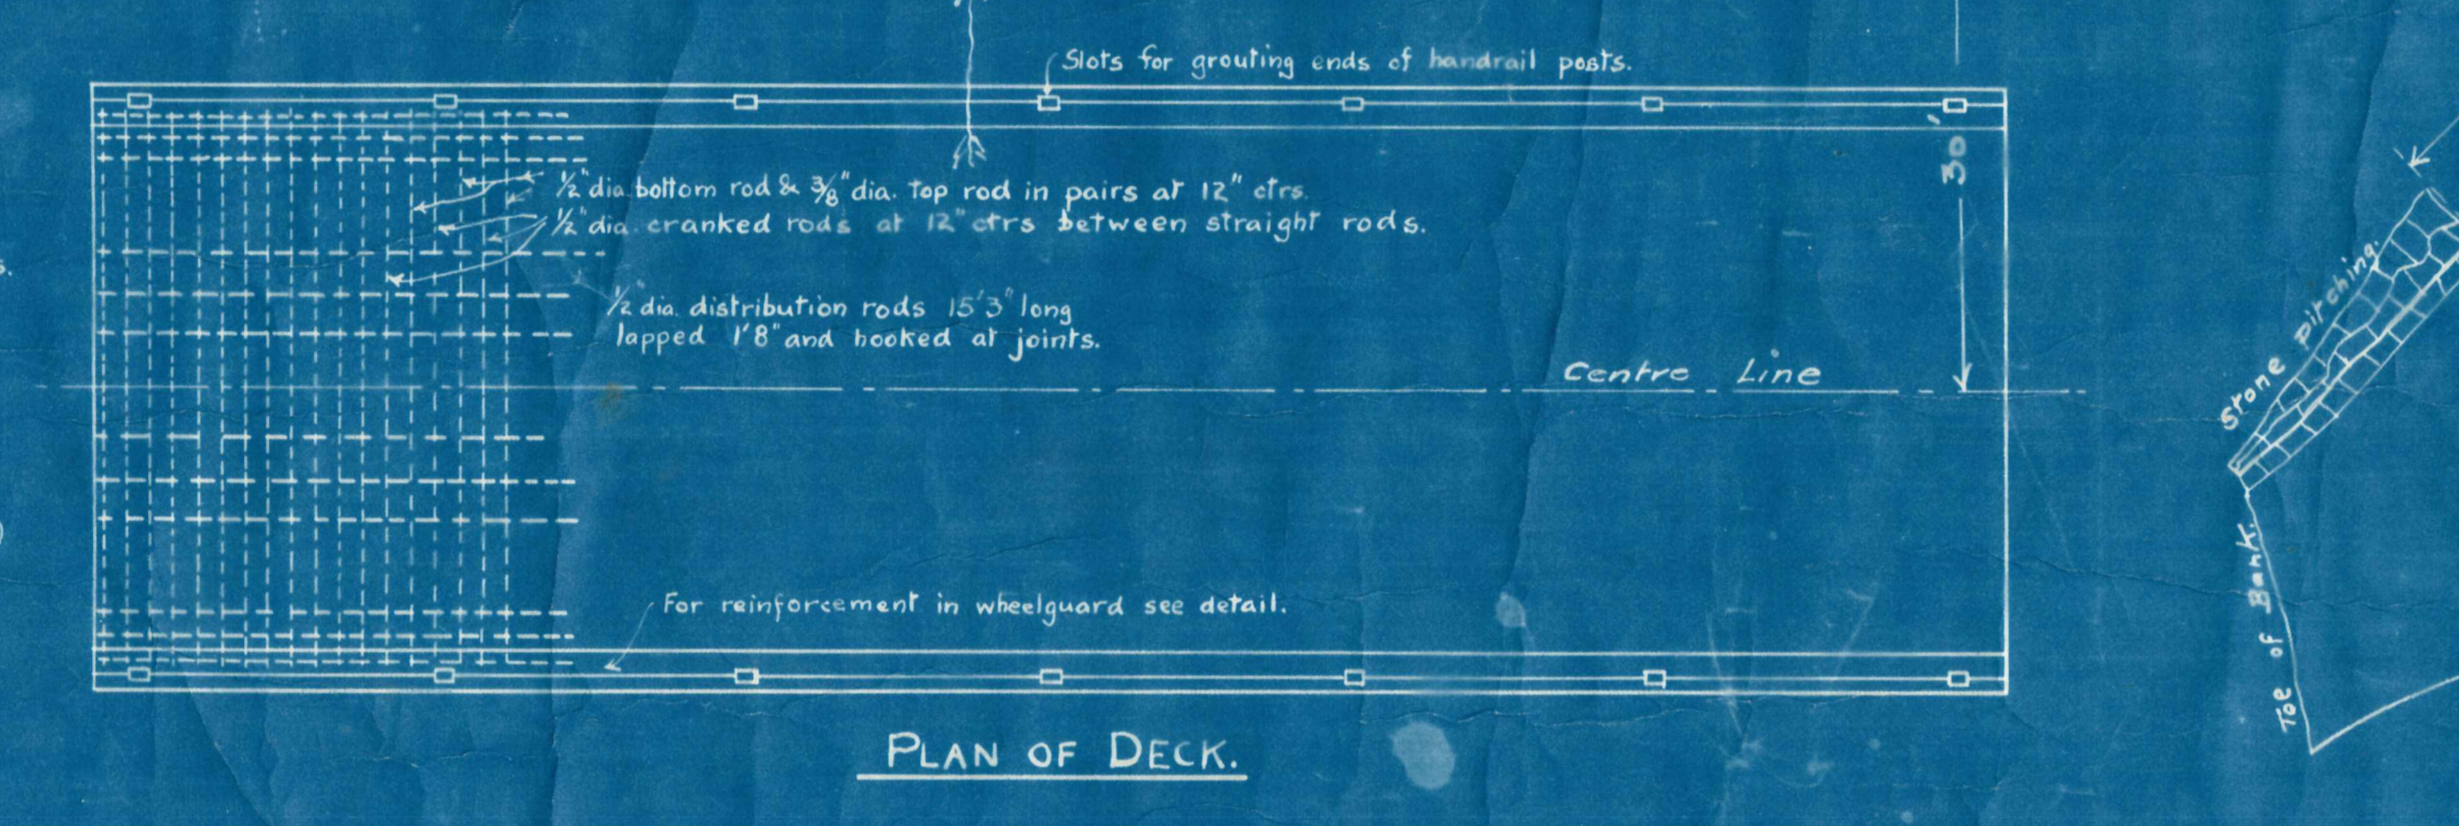


VICKERMAN & LANCASTERS
CONSULTING ENGINEERS, WELLINGTON

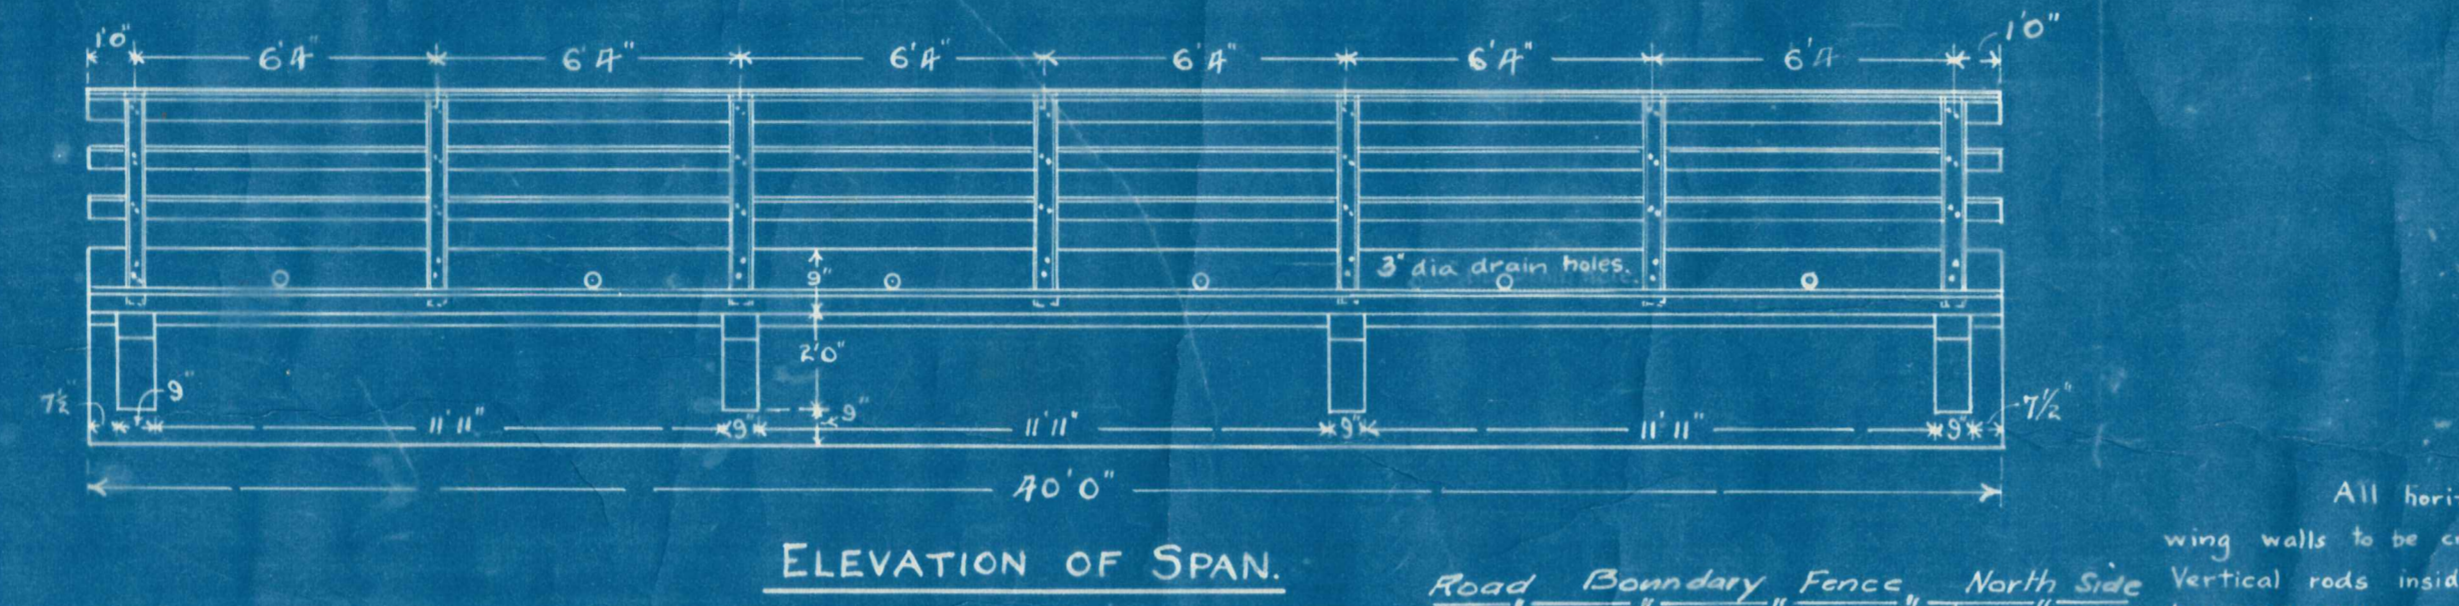

CONTRACT NO 812
POOLBURN CREEK BRIDGE.
POOLBURN.
Scale - 1/4 in to 1 ft. Except where shown otherwise

Drawn by	L.G.G.	Nov. 1927
Amendments (alter height & abutments)	A.B. Brink	Nov. 1928
Traced		
Reference	Drawing No.	
	756.	

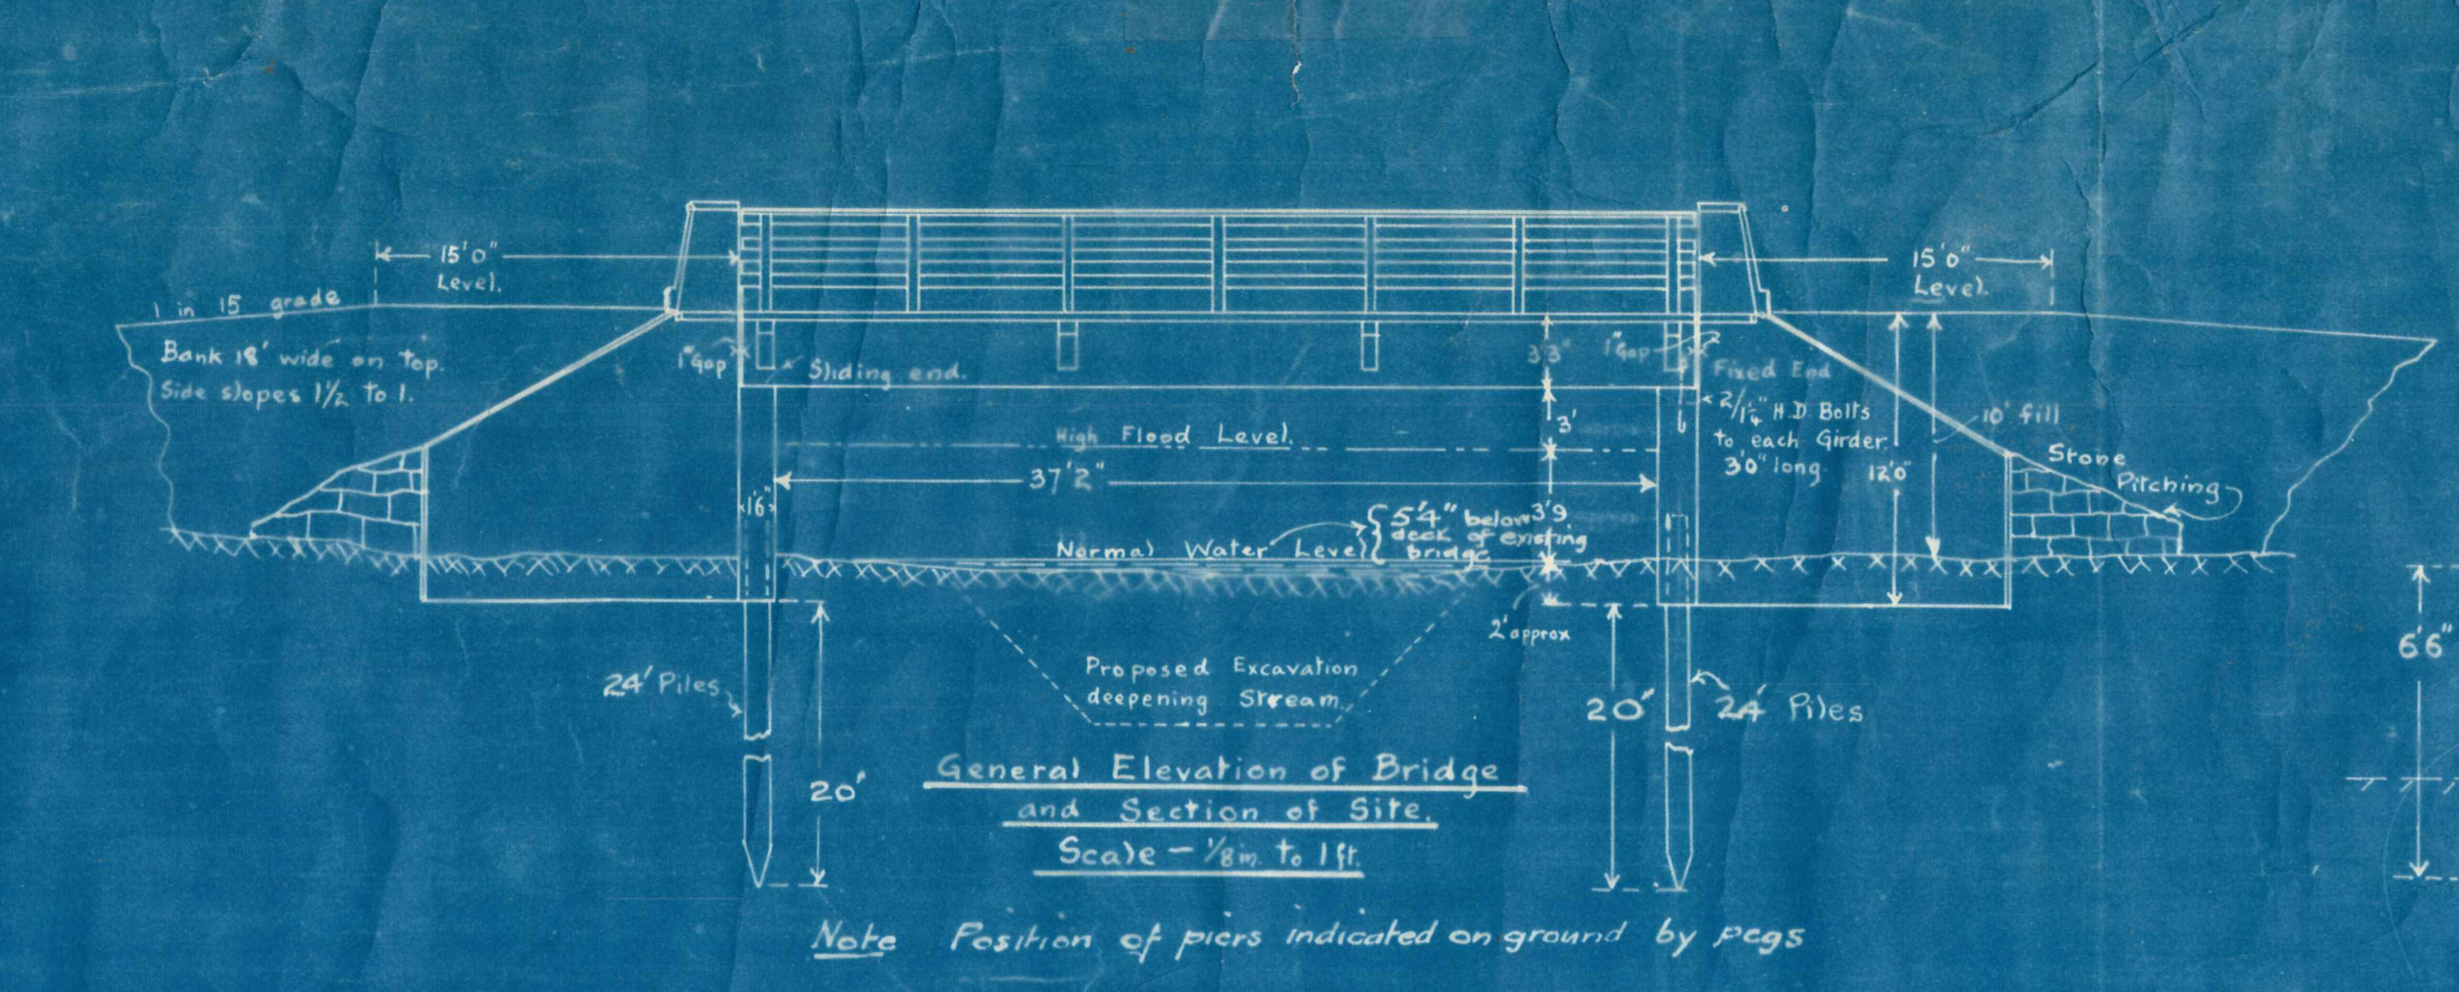