


PLAN  
Scale 1:500

CURVE DATA  
I = 98° 00'  
SV = 60 km/hr  
Max SE = 7.3%  
R = 90 m  
SL = 48.96 m  
TT = 129.23 m  
Total Curve Length = 202.90 m

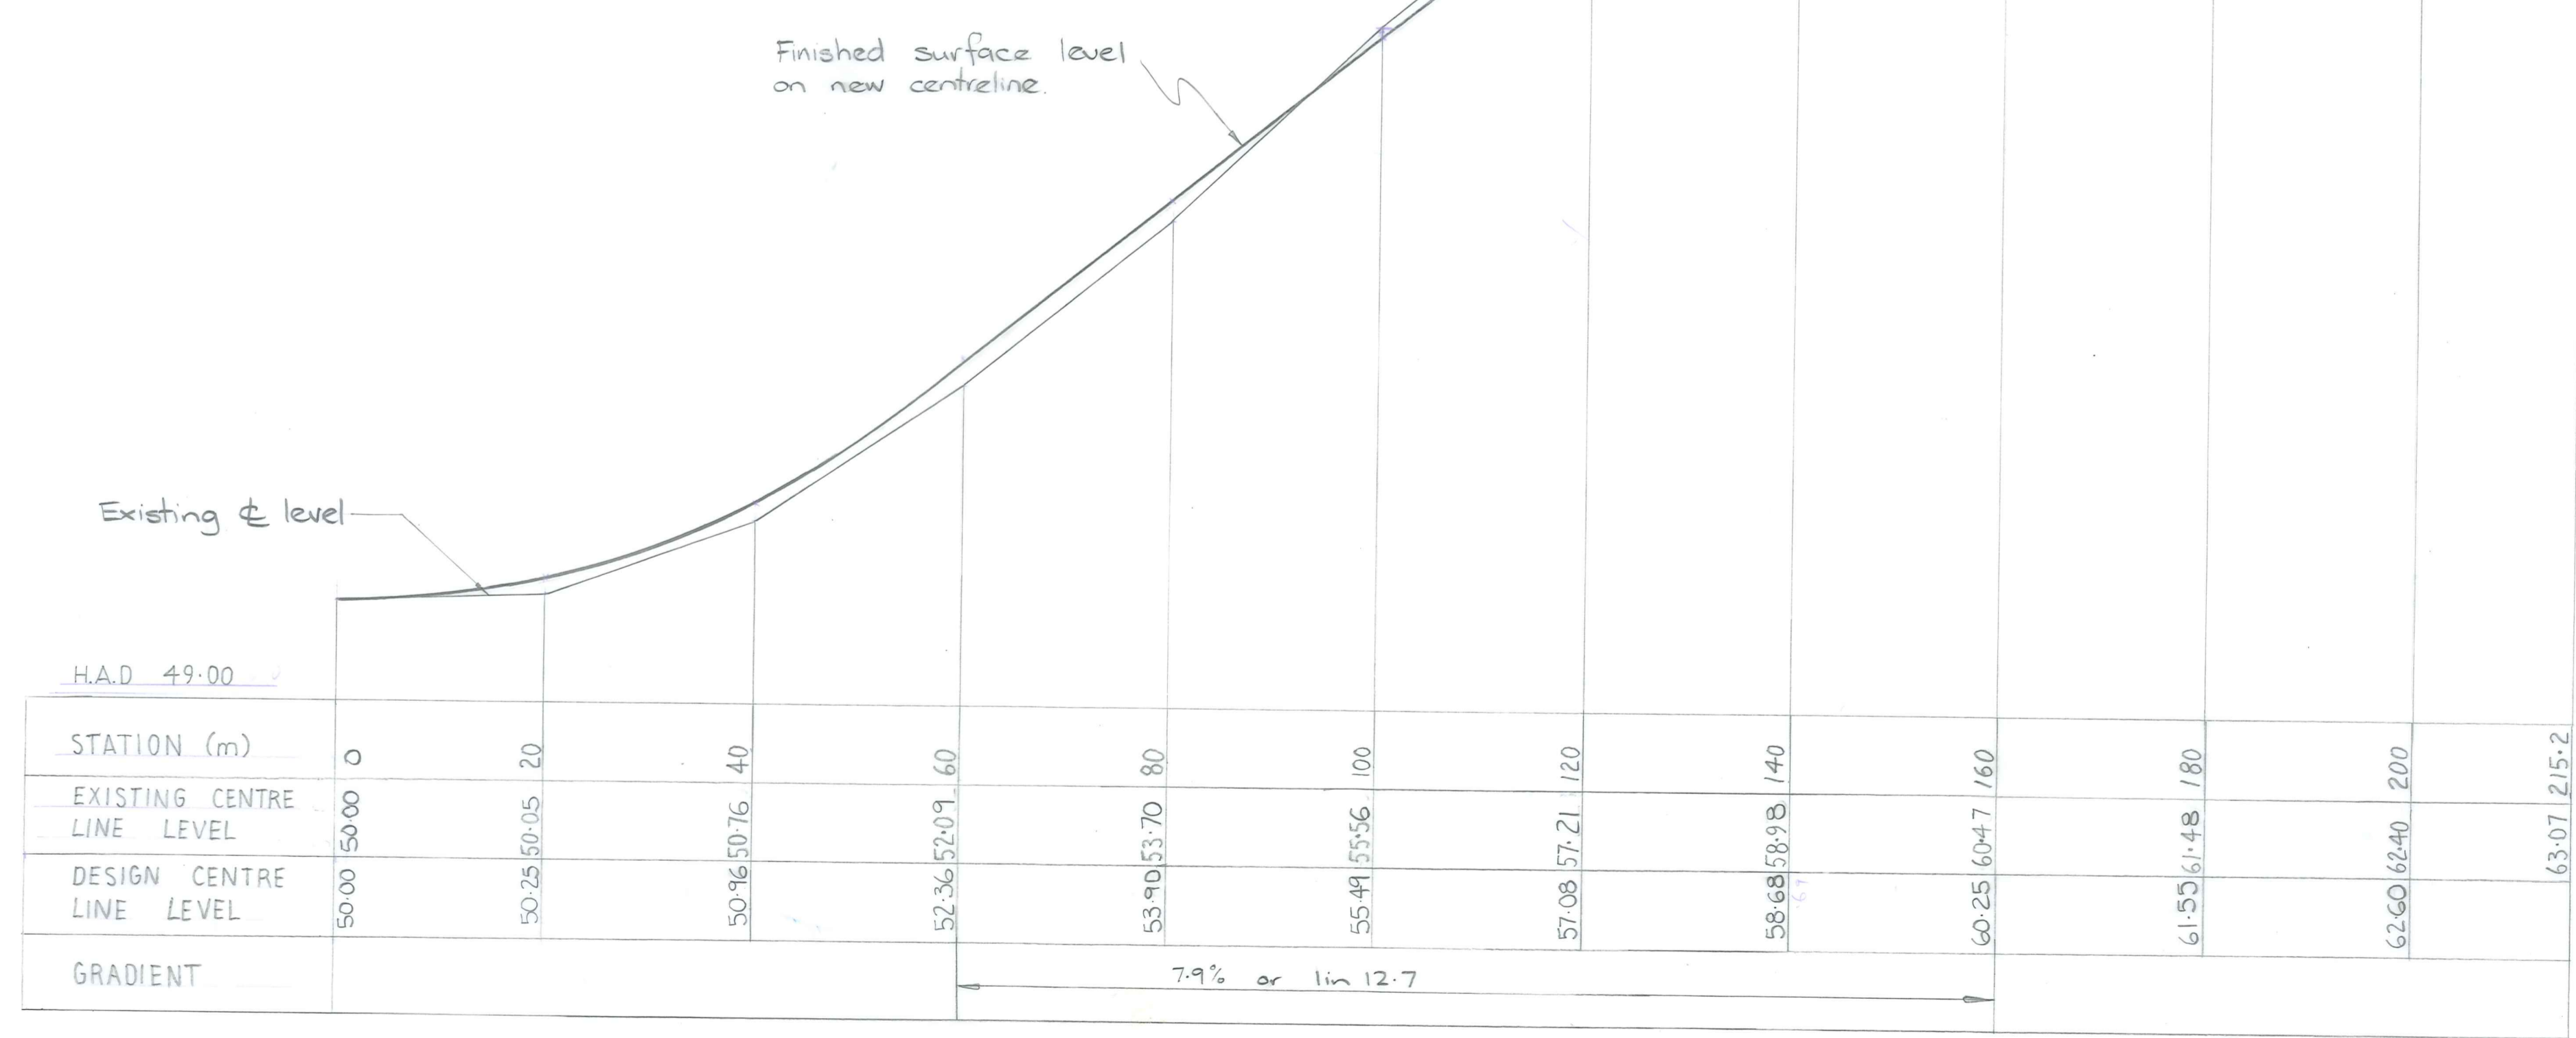

LONGITUDINAL SECTION  
SCALE 1:500 hor.  
1:50 vert.

A Redesign horiz. alignment		3.90	
No.	Revisions	Date	Appvd
Designed	J. Murie	Date Dec '89	Print Date
Drawn	D. Scott / J. Murie	Dec '89	
Checked	<i>[Signature]</i>	1-90	
Approved	<i>[Signature]</i>	2/90	
File	225/2/5/6	L.B. 547	
<b>DUFFILL WATTS &amp; KING LTD</b> Consulting Civil & Structural Engineers Dunedin Invercargill Alexandra Queenstown			
Client CENTRAL OTAGO DISTRICT COUNCIL			
Project NASEBY TOWNSHIP. RAMOR ST / DERWENT ST CORNER - SHAPE CORRECTION 1989/90.			
Sheet Title PLAN & LONGITUDINAL SECTION			
Job No.	12503	Sheet No.	1
		Revision	A
		of 2	shts