




- PLAN -  
Scale: 1/4" = 1'

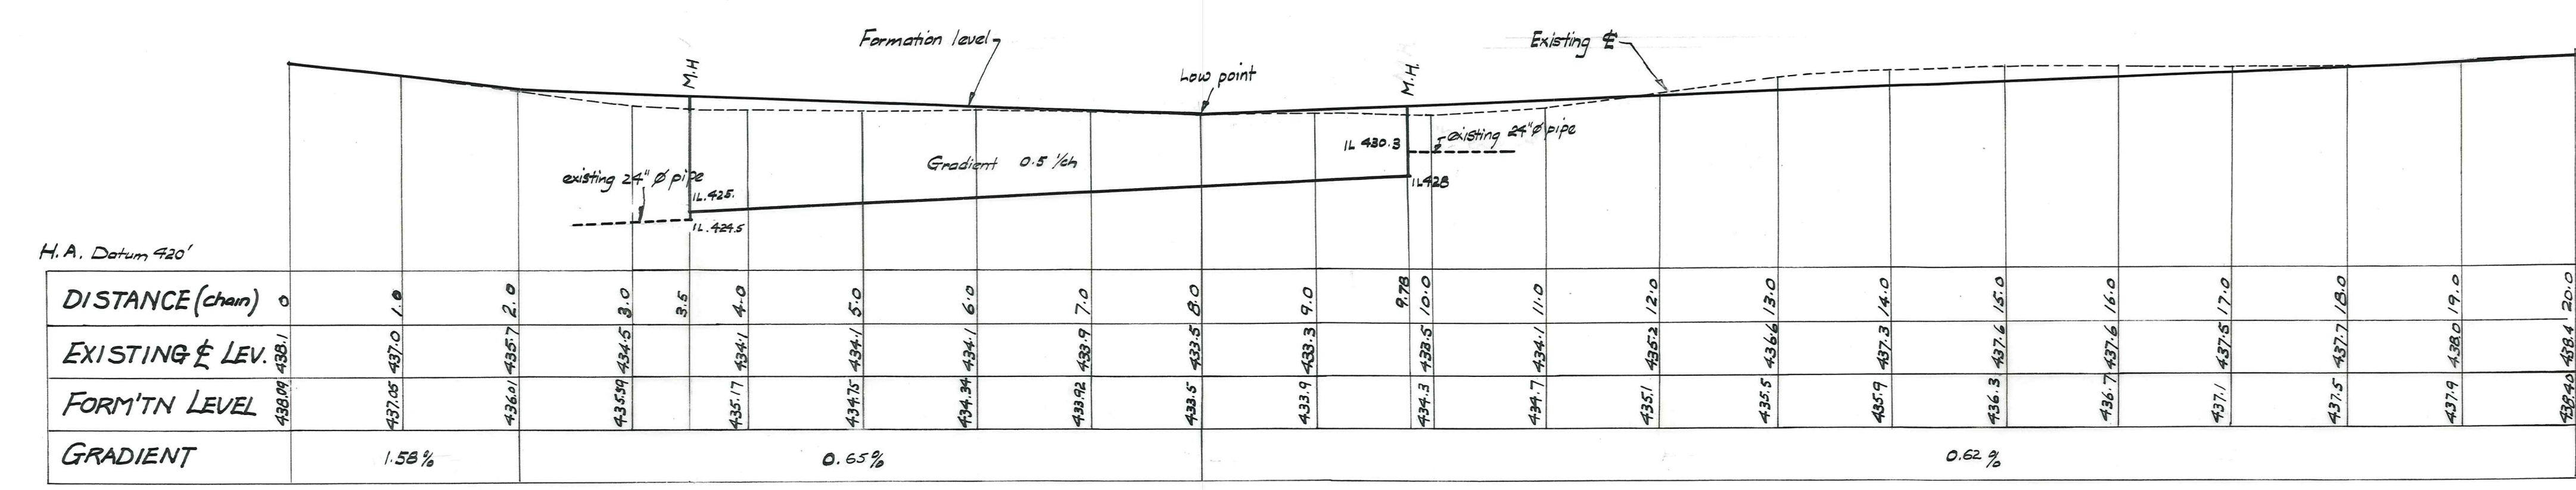

- LONGITUDINAL SECTION -  
Scales: Horiz. 1/4" = 1'  
Vert. 1" = 1'

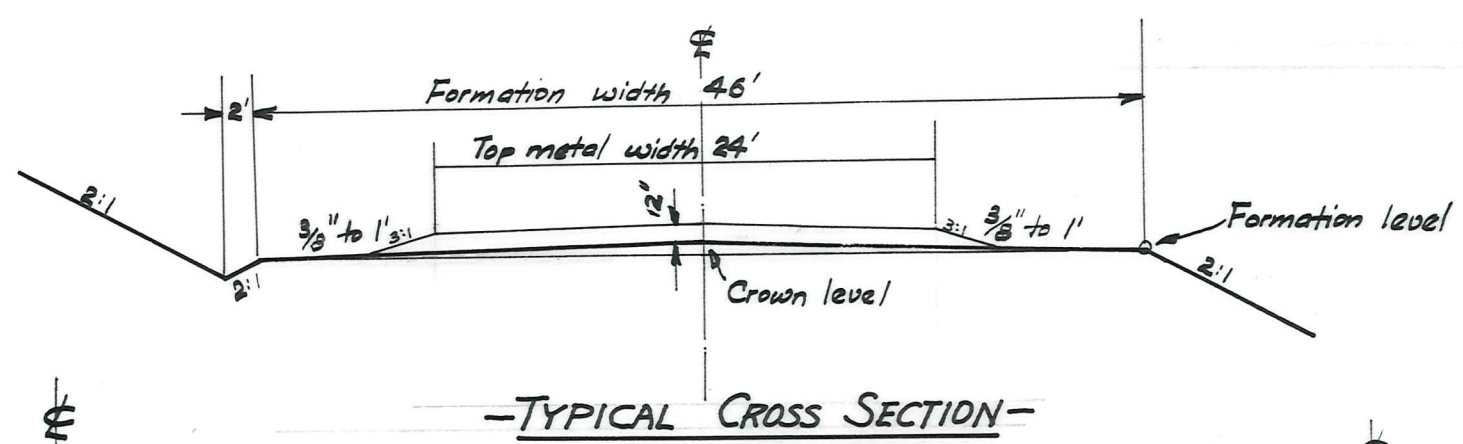

- TYPICAL CROSS SECTION -

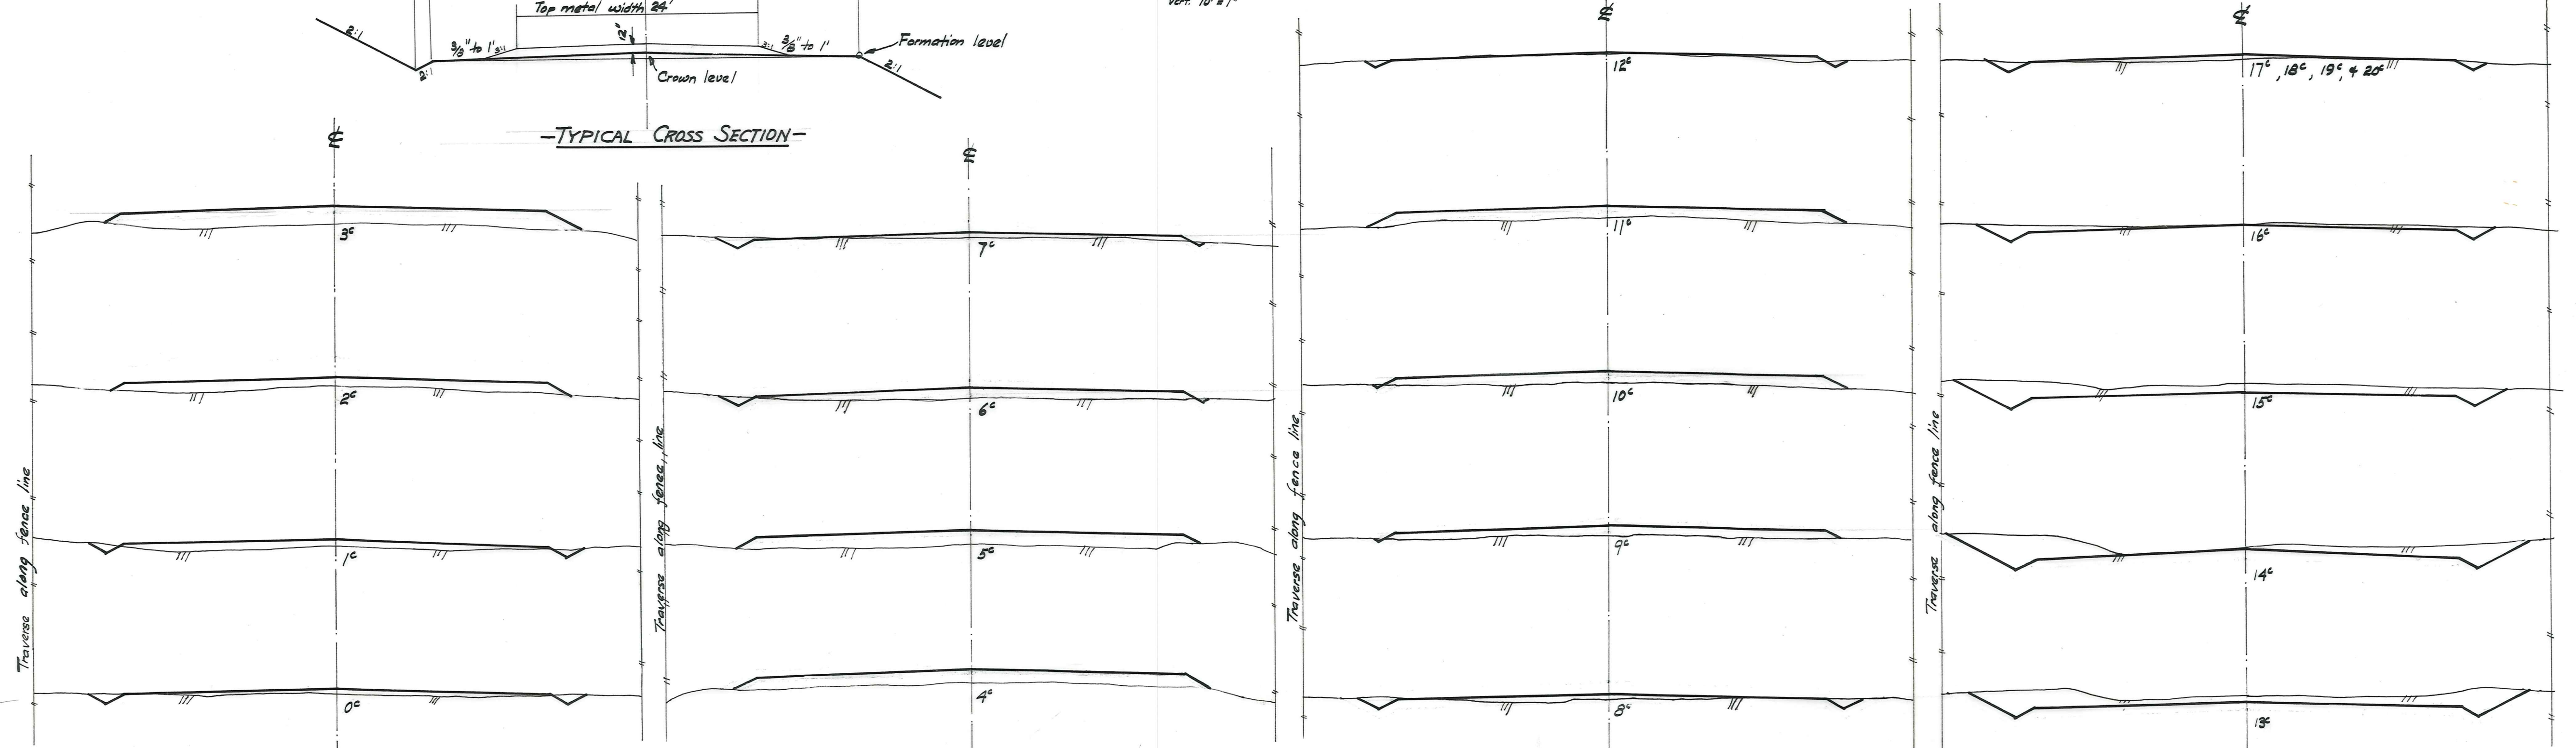

- CROSS SECTIONS -  
Scale: 1" = 1'

MANIOTOTO COUNTY COUNCIL

RANFURLY COUNTY TOWN STREETWORKS 1971/72

AMENDMENTS				NAME		DATE	
No.	By	Date	Description	Apprd.	NAME	DATE	
					D. JACK	SEPT. 1971	
					E.C.Y. CHAM	SEPT. 1971	
					"	SEPT. 1971	
					E.C.Y. CHAM	SEPT. 1971	
					R. Baker	SEPT. 1971	

**DUFFILL, WATTS & KING**  
CONSULTING CIVIL & STRUCTURAL ENGINEERS  
DUNEDIN & INVERCARGILL N.Z.

File	JOB No.
L. BK.	6360
F. BK.	
Sheet	of Sheets