

PLAN
Scale: 1 chain to 1 inch.



Design Level K+C
Existing Level E of S
Peg Level
Chainage
Grades

Height above datum 40 ft.	1.00	2.00	3.00	4.00	5.00	6.00	7.00	8.00	9.00	10.00	11.00	12.00	13.00	14.00	15.00	16.00	17.00	18.00	19.00	20.00	21.00	
Design Level K+C	49.95	49.21	48.60	48.15	47.26	46.50	45.90	45.44	50.17	51.19	52.53	55.04	57.30	59.78	61.99	63.44	64.06	65.44	64.88	65.10	65.00	65.71
Existing Level E of S	50.12	49.38	48.97	48.80	48.42	48.60	49.00	49.60	50.34	51.37	52.78	55.04	57.30	59.78	61.99	63.44	64.06	65.44	64.88	65.10	65.00	65.71
Peg Level	50.00	48.49	48.09	48.19	48.35	48.54	49.09	49.65	50.34	51.46	52.90	55.09	57.36	59.61	61.99	63.66	64.35	65.10	65.01	64.78	65.14	65.90
Chainage	1.00	2.00	3.00	4.00	5.00	6.00	7.00	8.00	9.00	10.00	11.00	12.00	13.00	14.00	15.00	16.00	17.00	18.00	19.00	20.00	21.00	
Grades	Fall 35'/chain		Rise 40'/chain		Rise 47'/chain		Rise 2.465'/chain		Rise 30'/chain													

LONGITUDINAL SECTION
Vertical: 4 feet to 1 inch.
Horizontal: 1 chain to 1 inch.

ALEXANDRA BOROUGH
PROP SAFETY FOOTPATH to CAMPING GROUND

1963

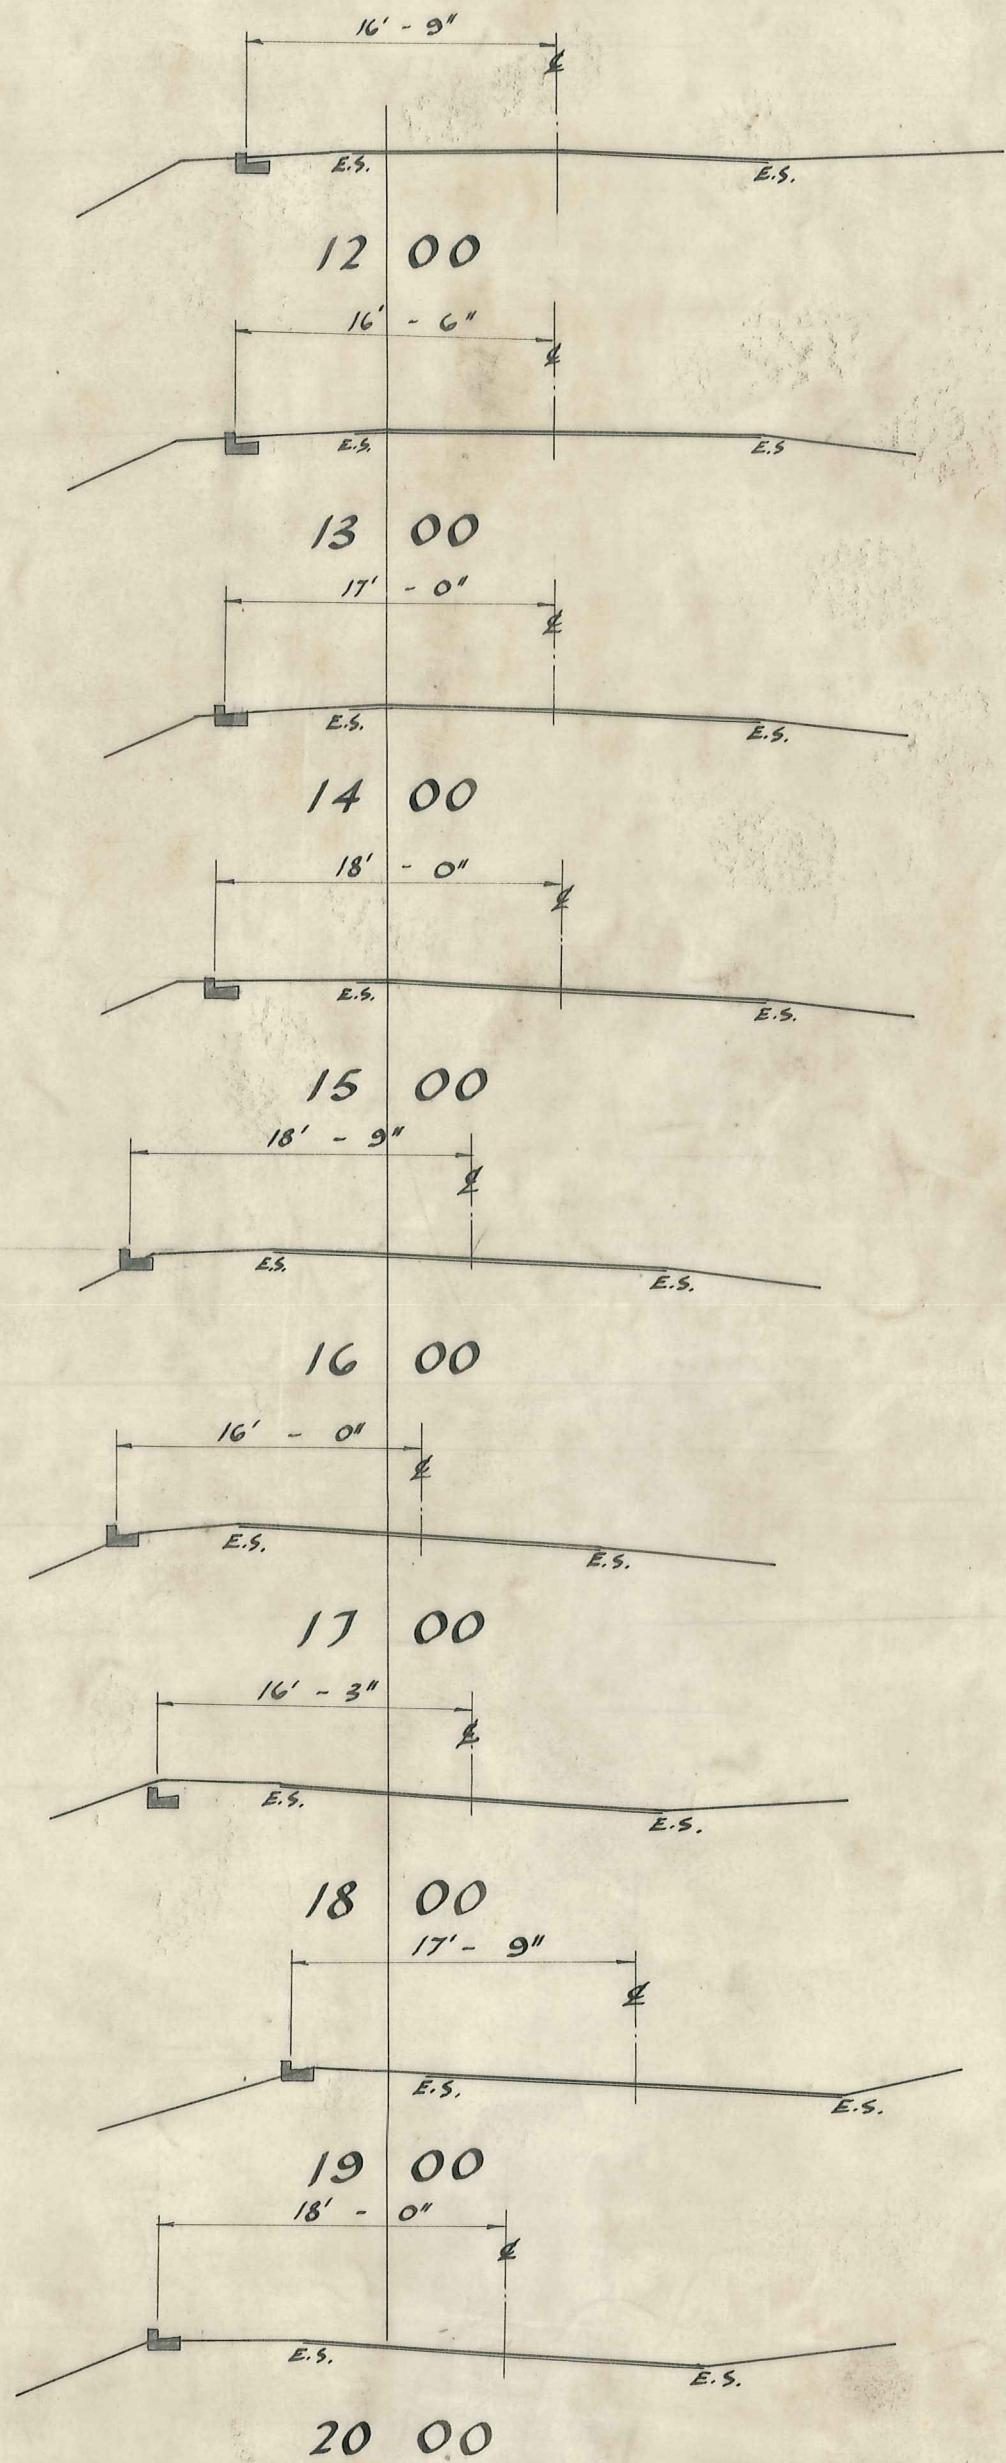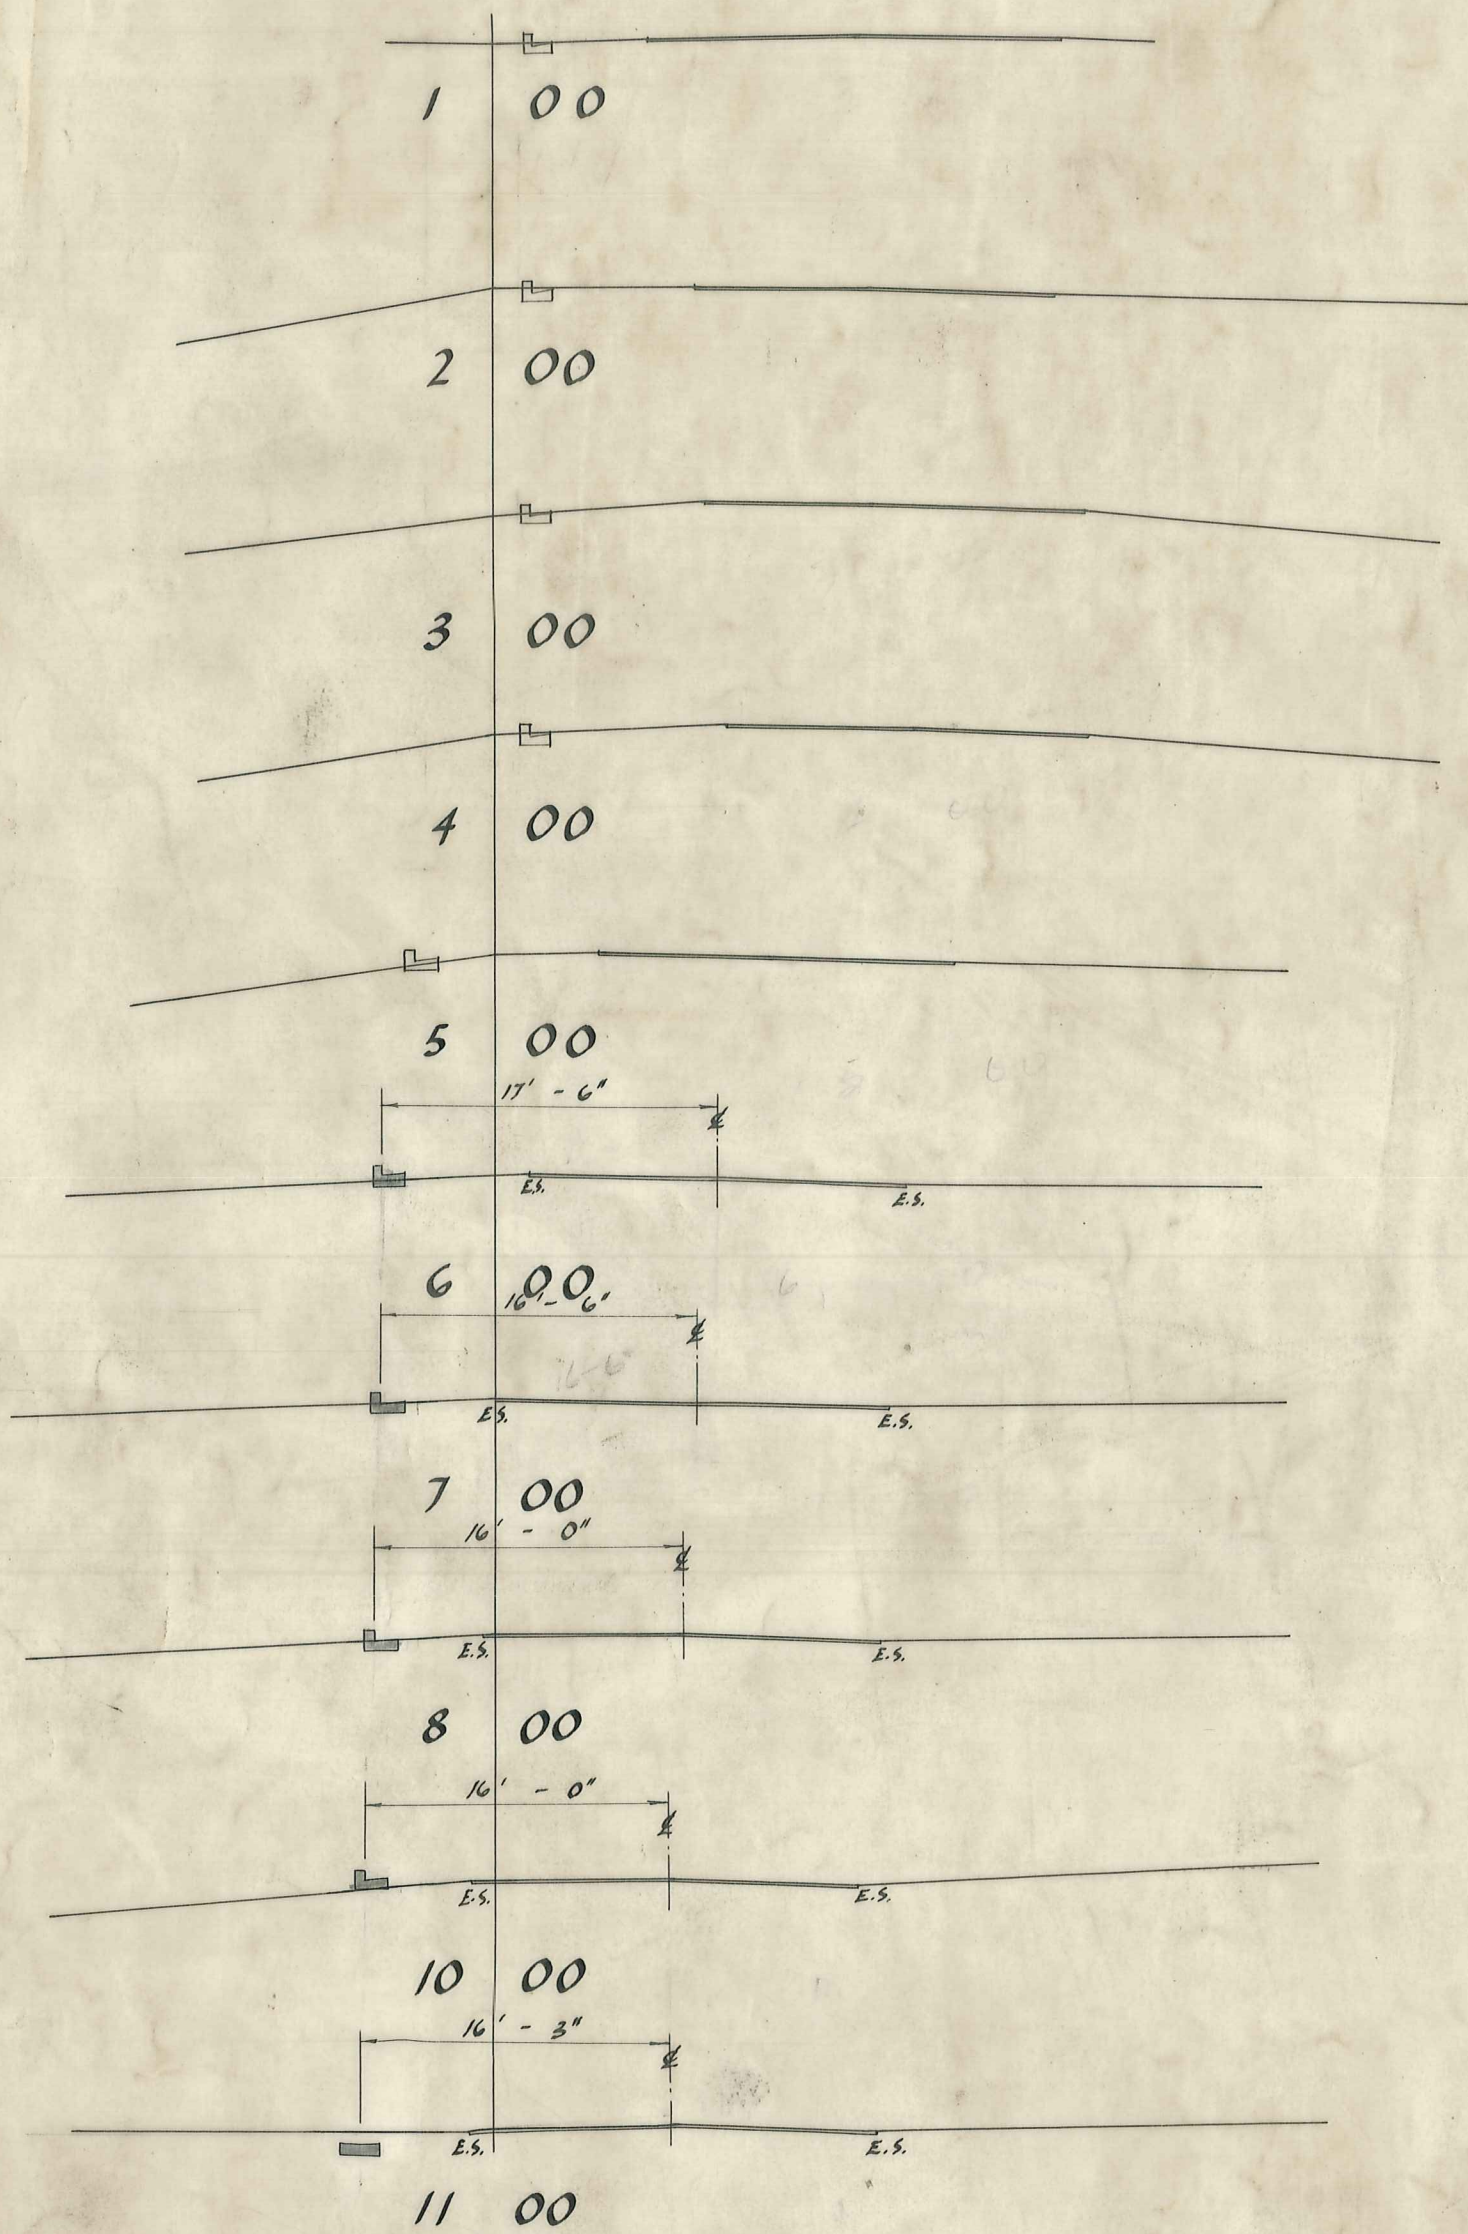

CROSS SECTIONS
Scale: 10ft to 1inch.

1963

— ALEXANDRA BOROUGH —
PROP. SAFTEY FOOTPATH to CAMPING GROUND

1401