
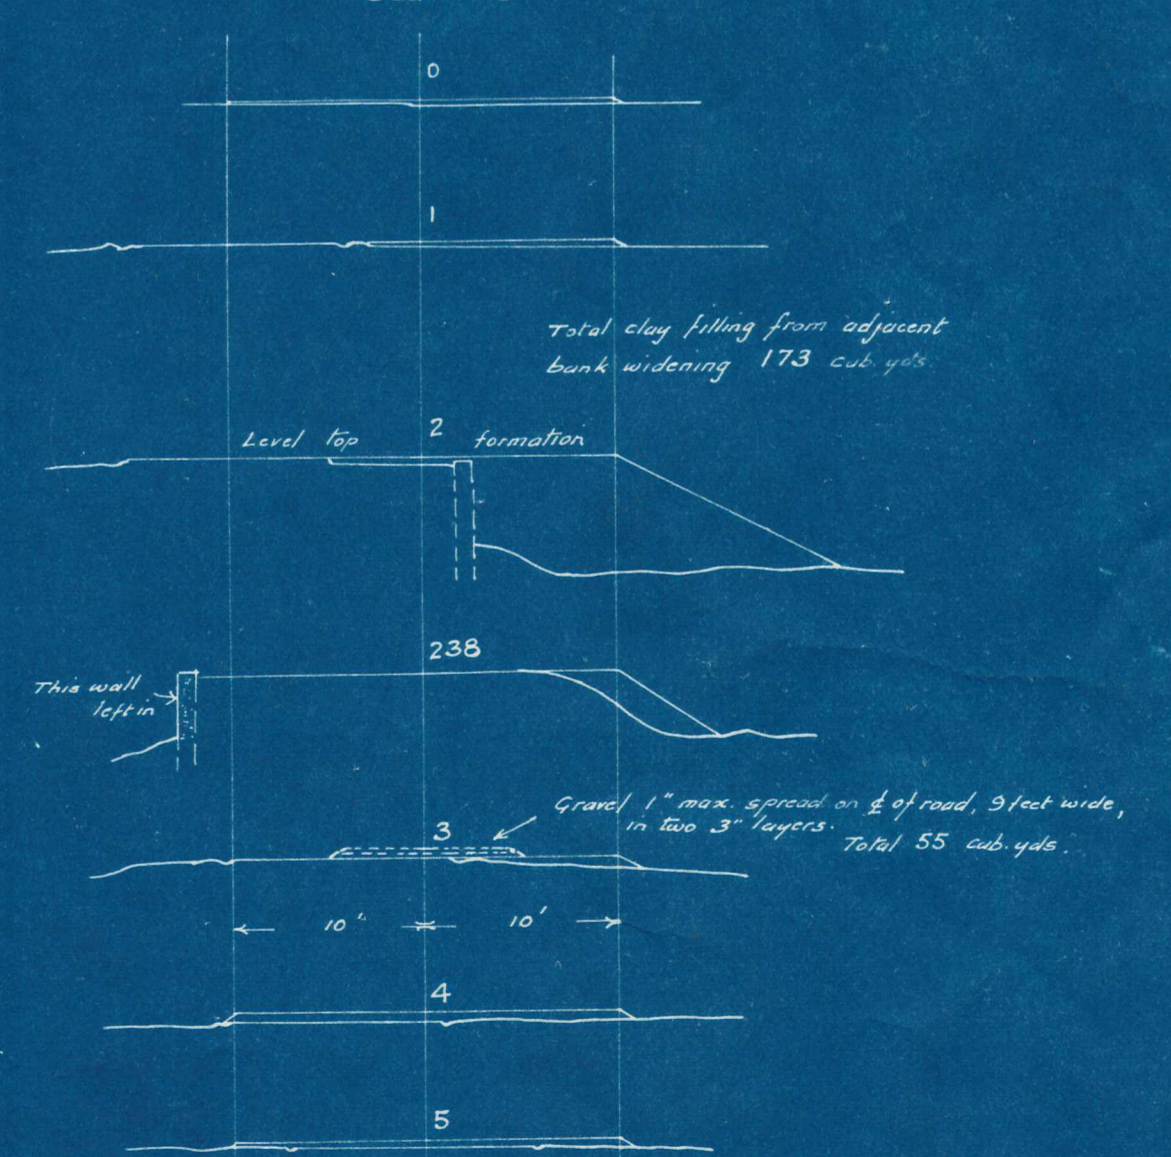
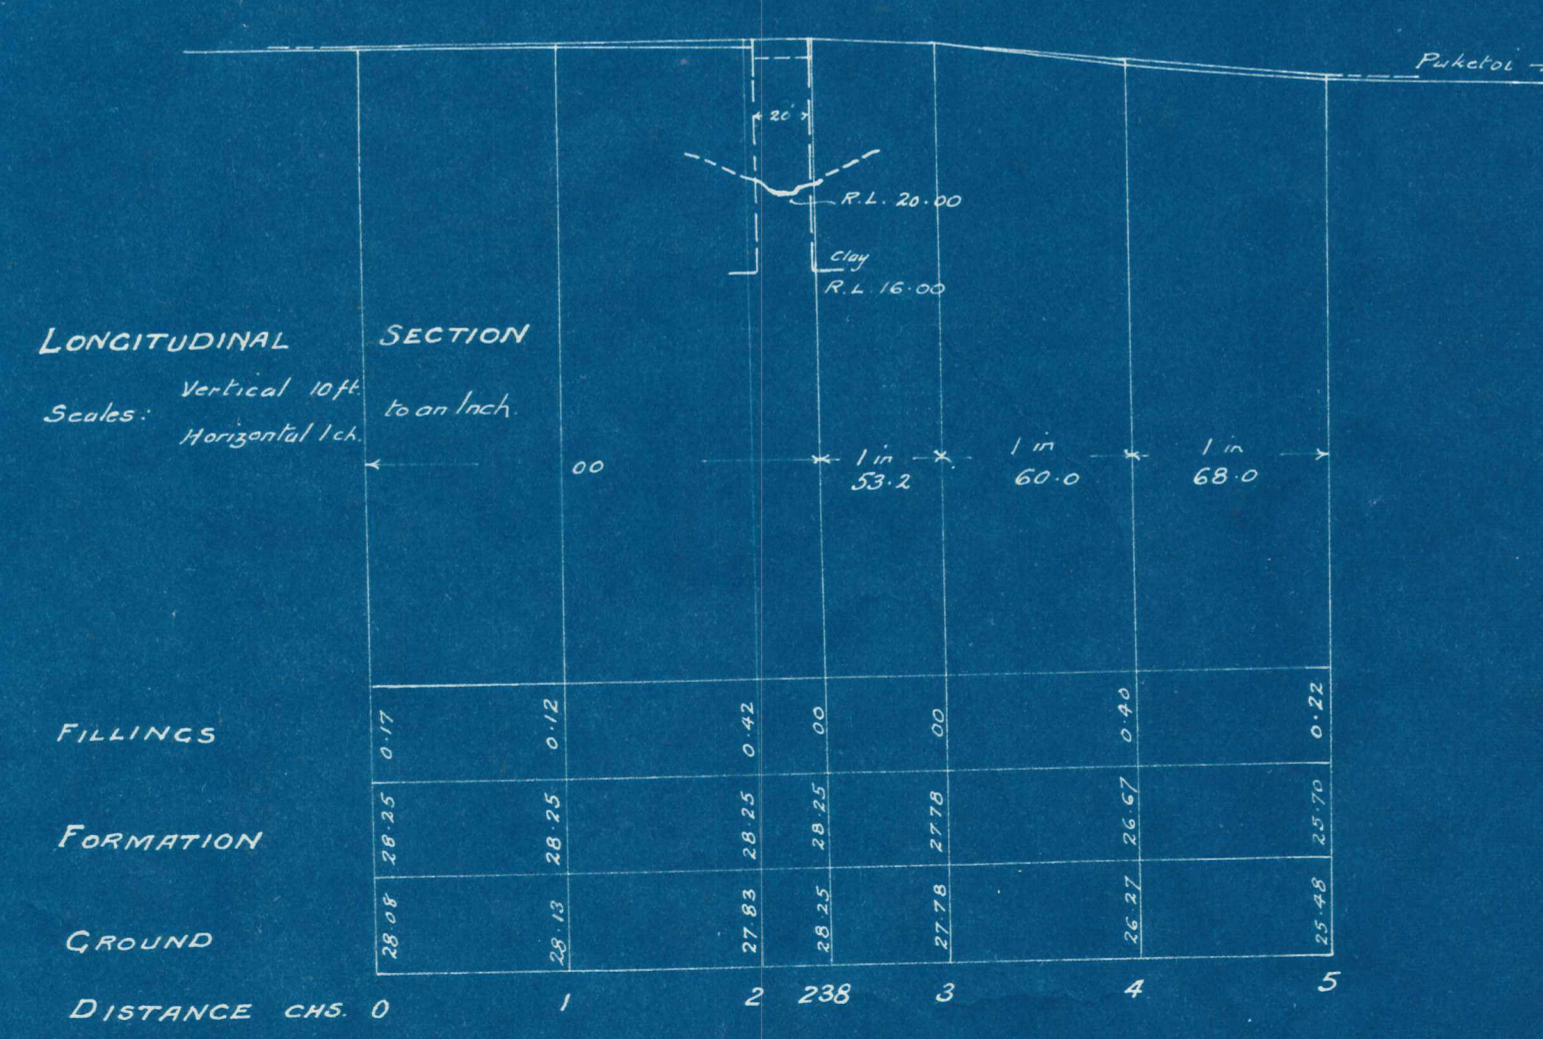


MANIOTOTO COUNTY  
PUKETOI TO HIGHFIELD ROAD  
SPEDDERI'S BRIDGE  
Scale: 3/8" = 1 Foot

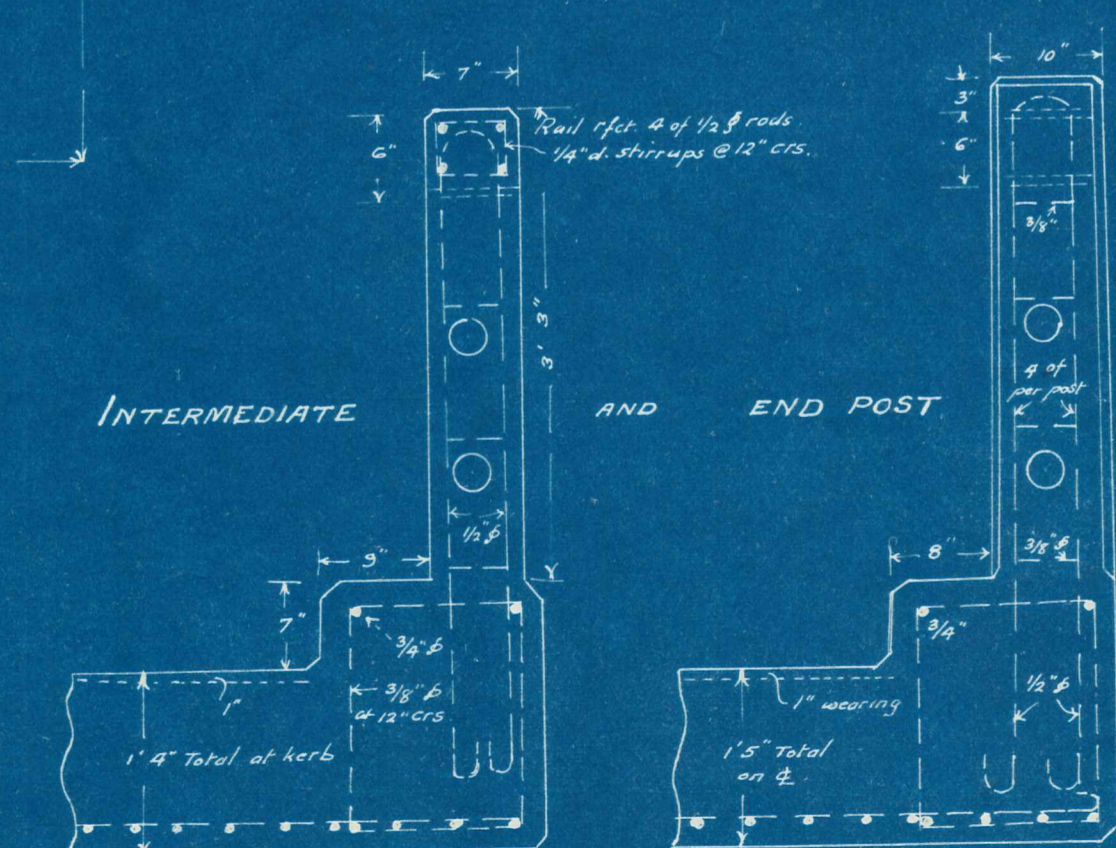

M.C.C. 131  
R. J. Black  
County Engineer  
38-37