



CROSS SECTION, MAIN SPAN OF 108'

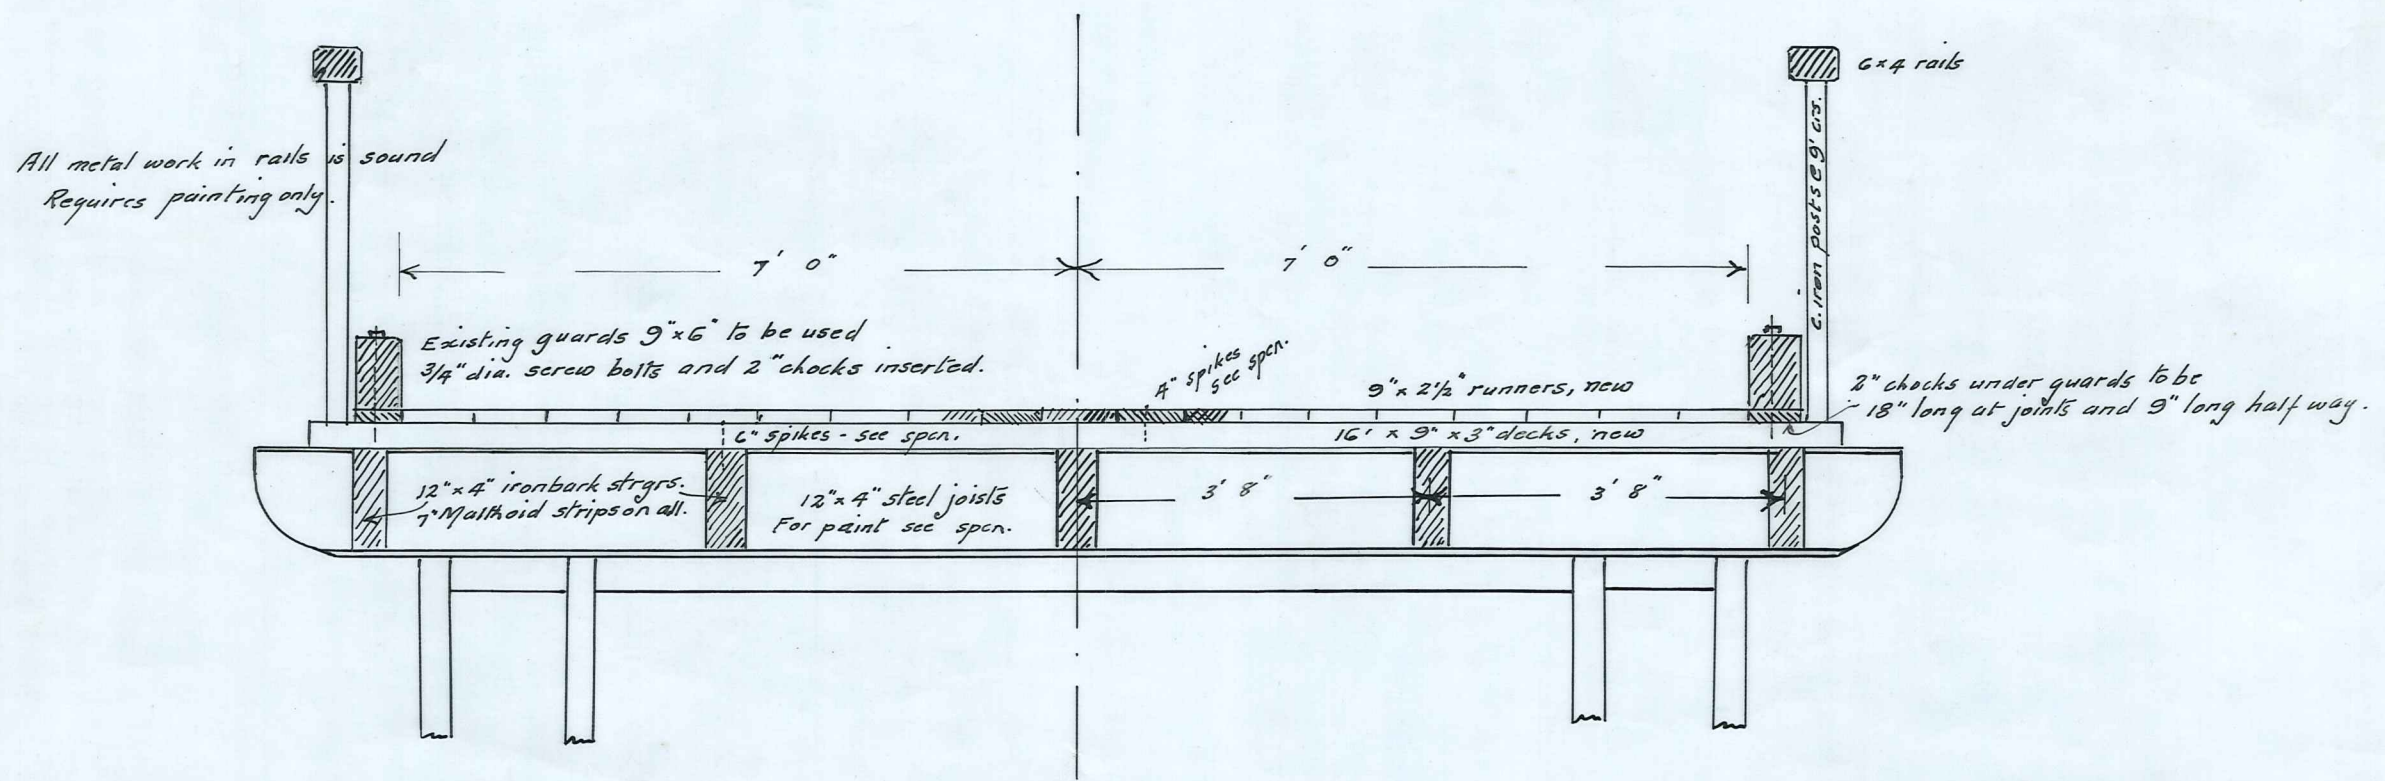

CROSS SECTION AT BOTH END-SPANS OF 35'

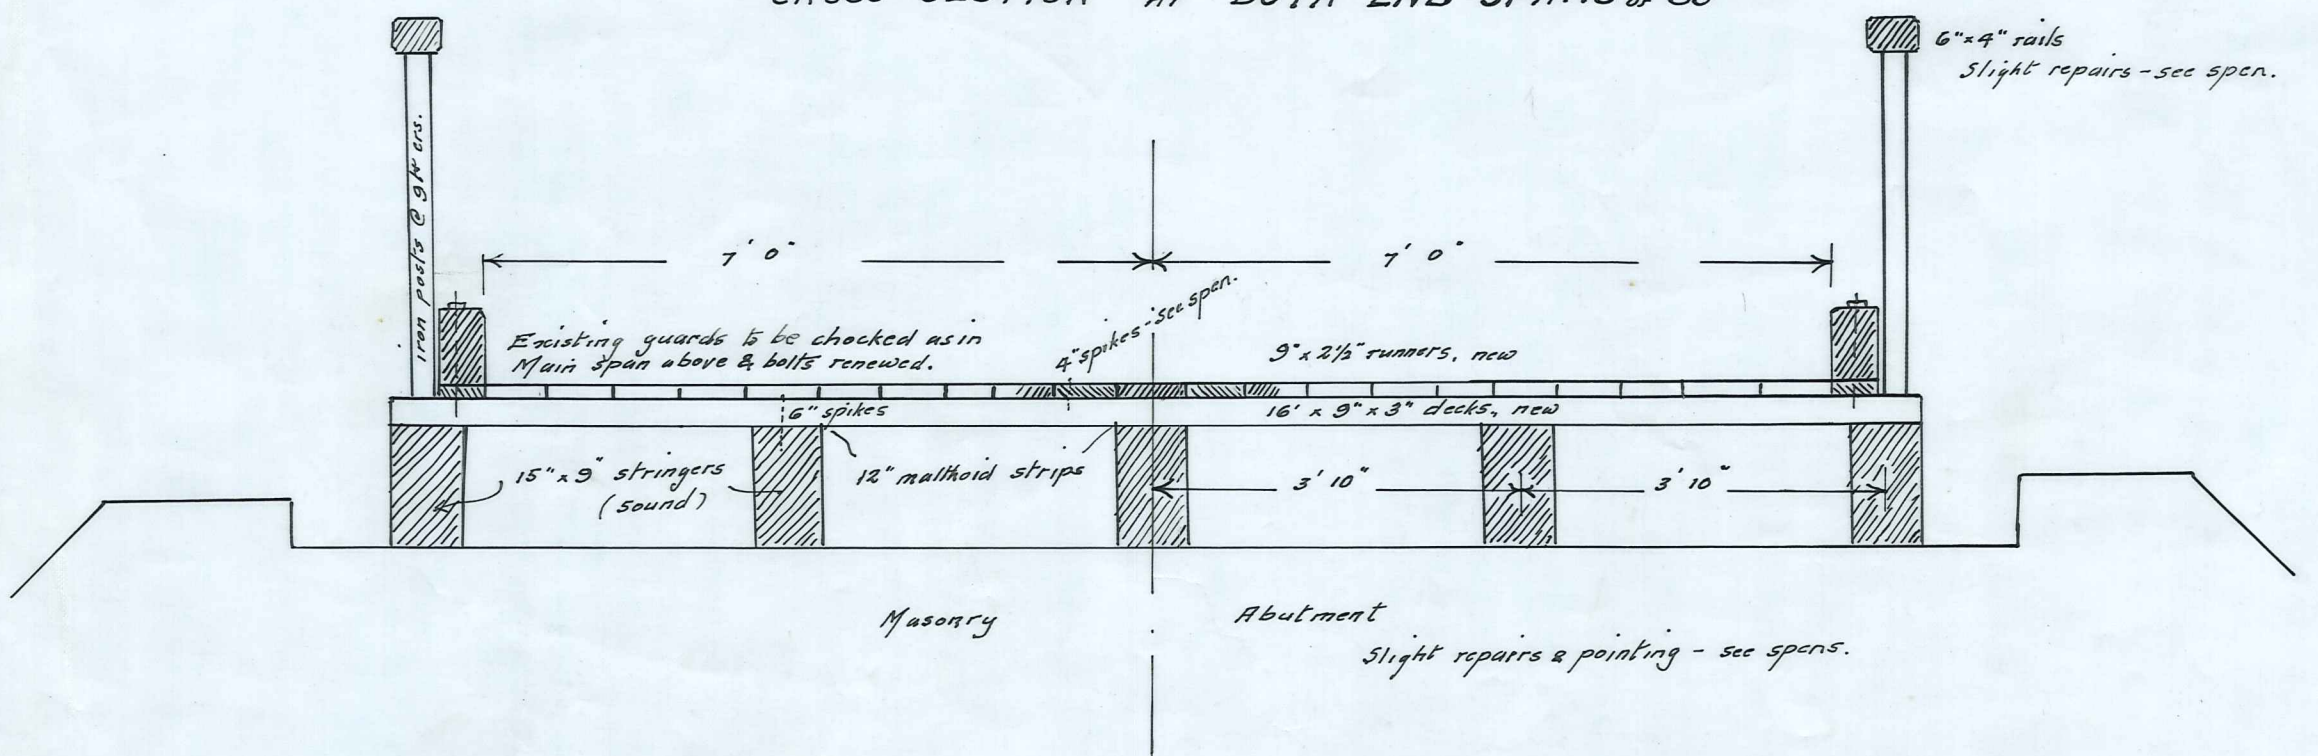

<p>Maniototo Co. Cont. No. 344 Scale: 2 Feet.</p>	<p>Maniototo - Waihemo Co. Boundary HYDE - MACRAES ROAD TAIERI BRIDGE REDECKING</p>	<p>R.J. Black County Engr. Sep. '48</p>
---	---	---