

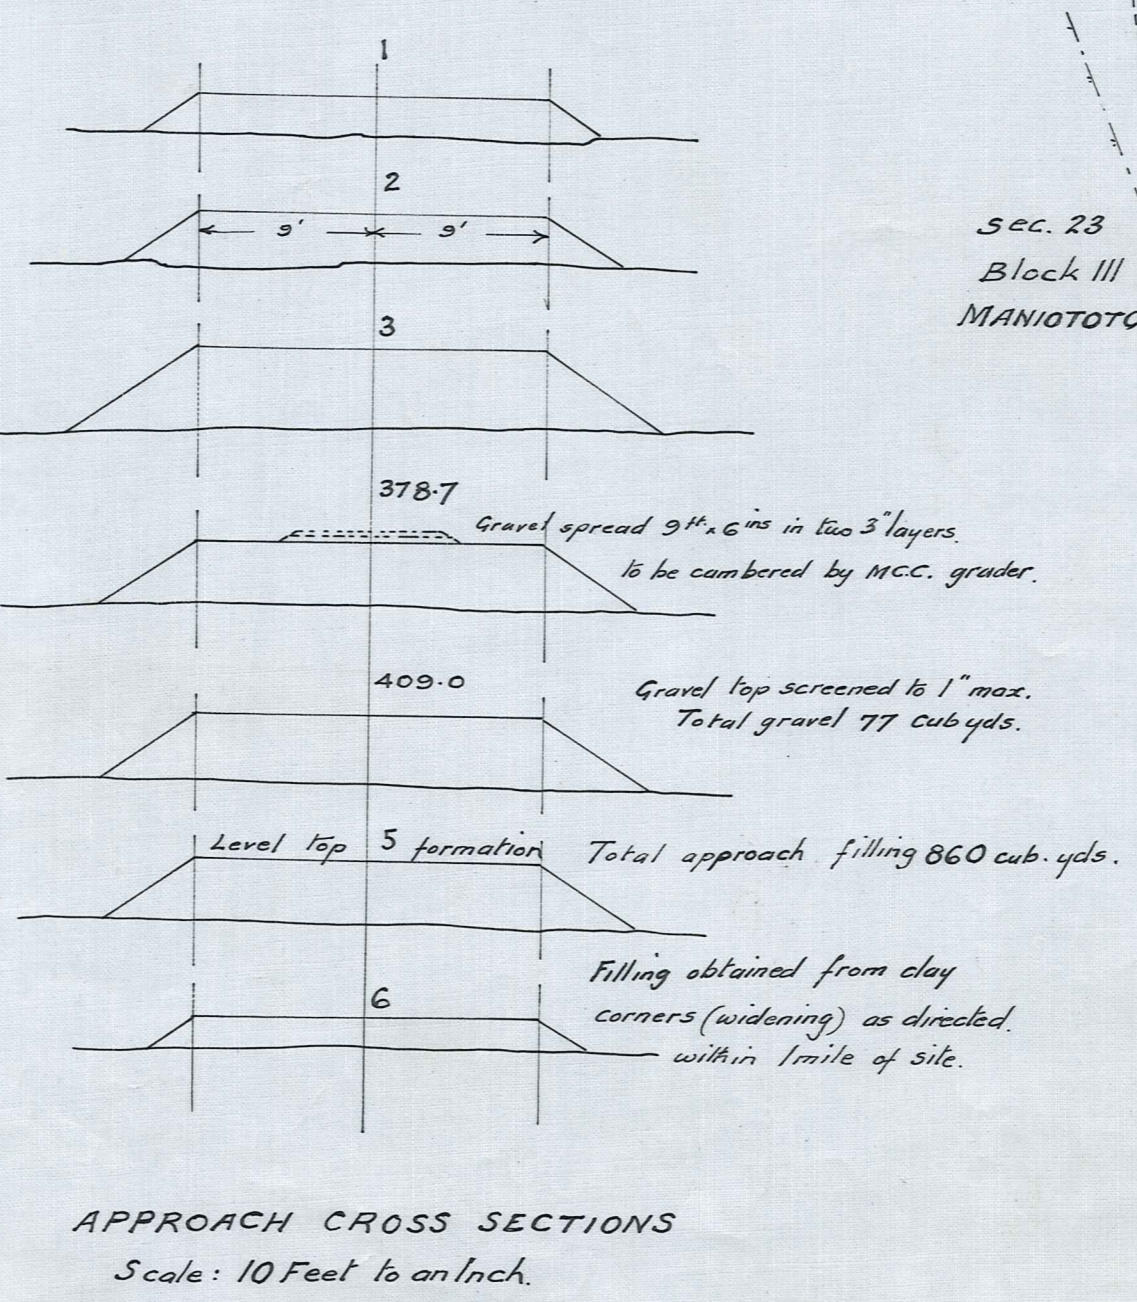


ELEVATION OF ABUTMENT ON X-X'
SHOWING SECTION OF DECK ON X-Y

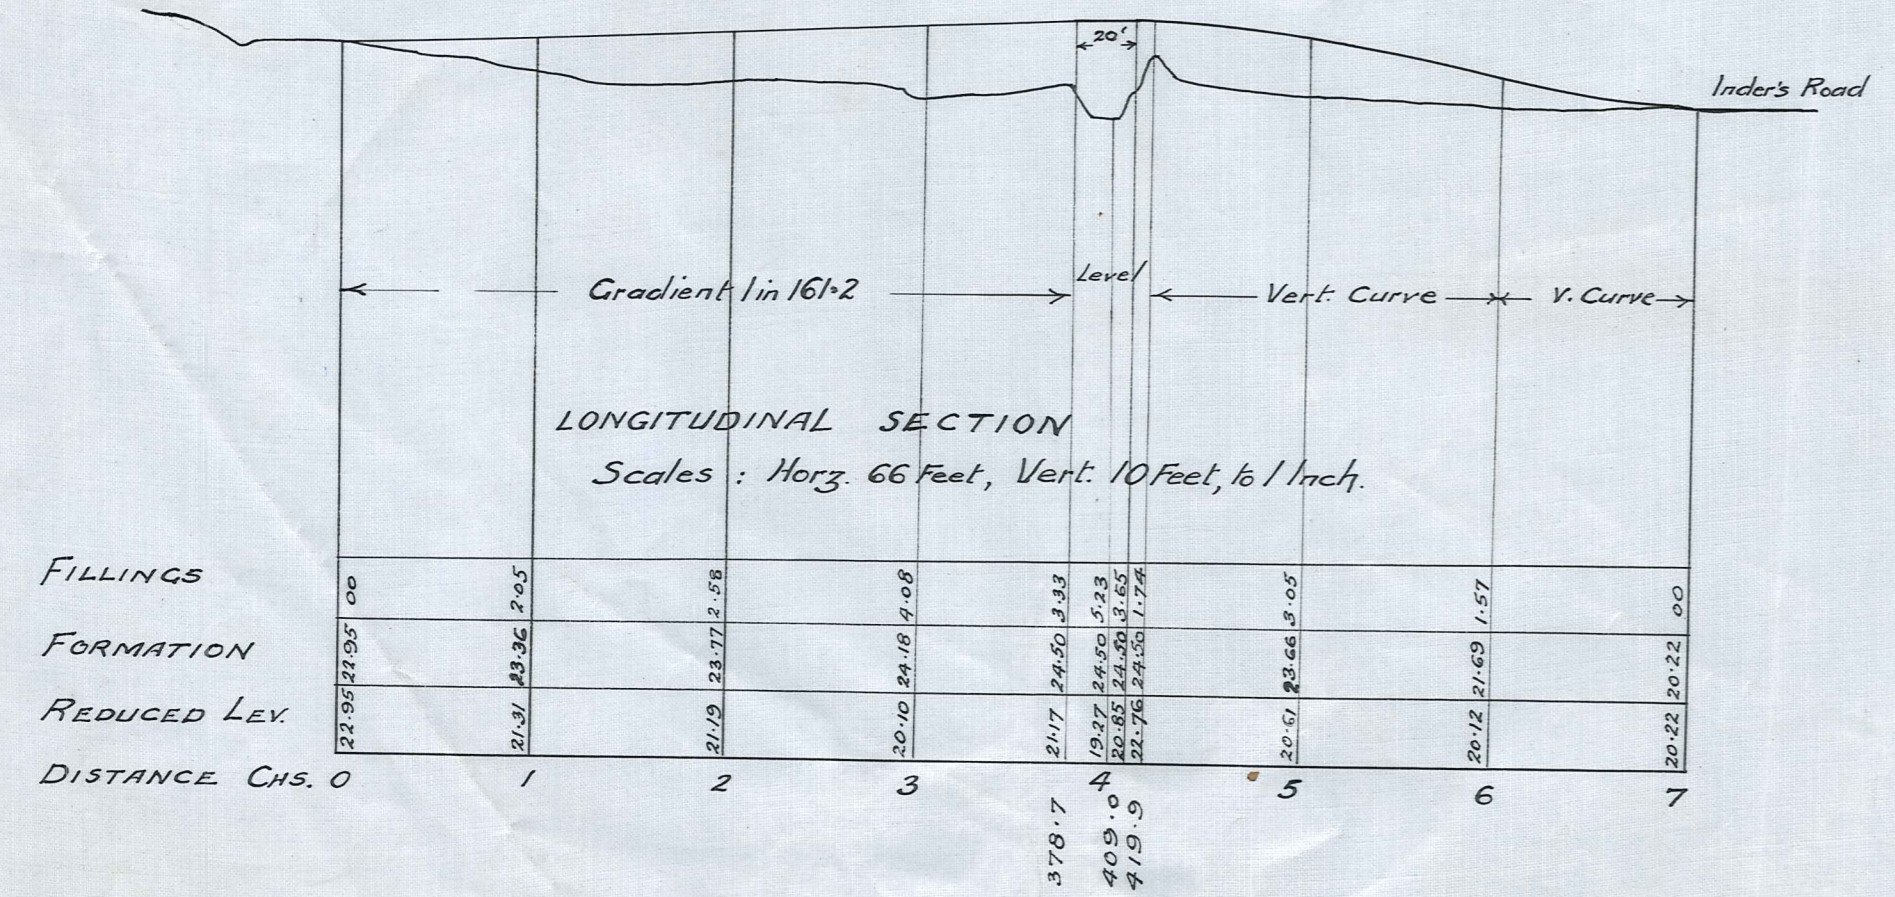

APPROACH CROSS SECTIONS
Scale: 10 Feet to an Inch.

APPROACH PLAN
Scale: 1 Chain.

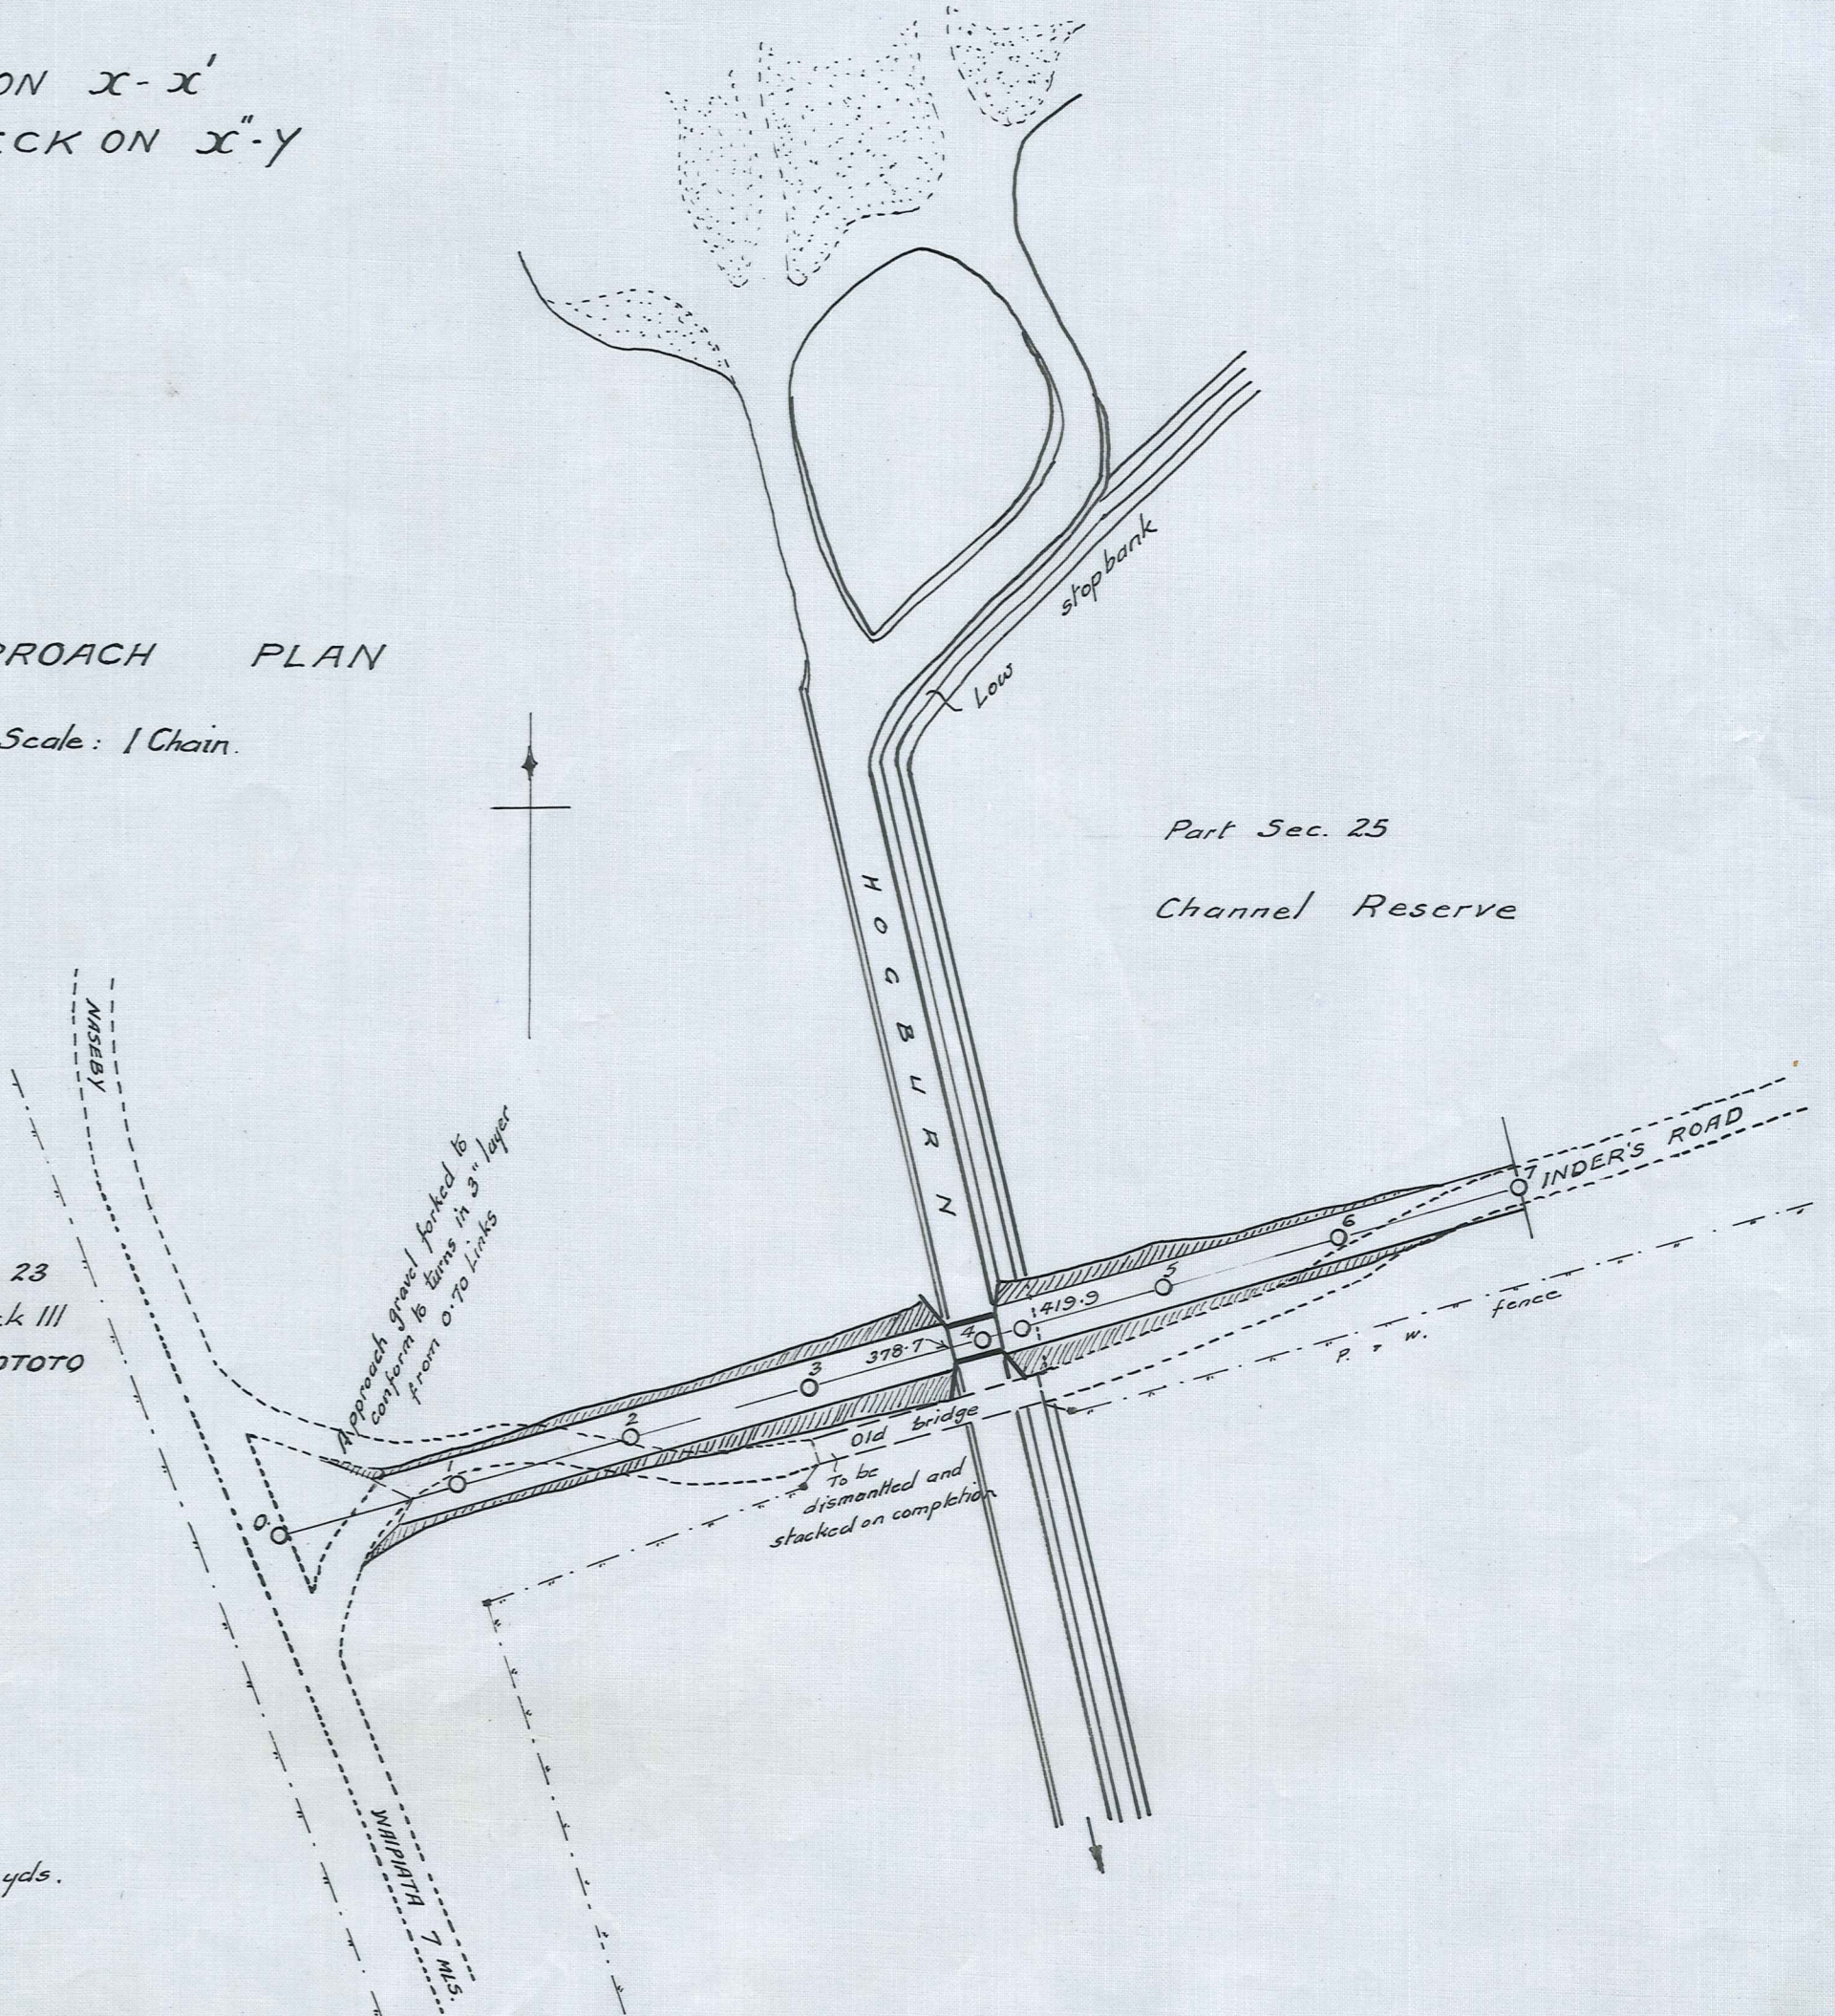

MANIOTOTO COUNTY
HOGBURN SLUDGE CHANNEL BRIDGE
INDER'S ROAD
Scale: 3/8" = 1 Ft.

1290
M.C.C. 129
R.J. Black
County Engr.
11-2-37.