



PLAN 1:1000

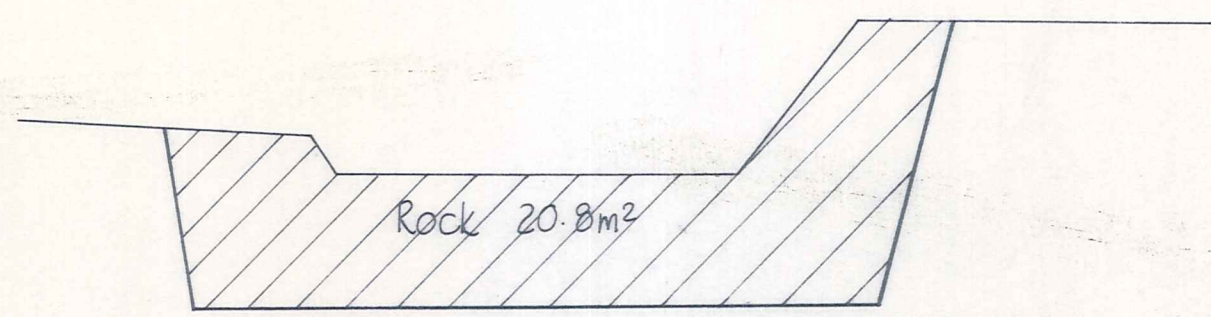

NOTE: DESIGN FOR ESTIMATE PURPOSES ONLY
- NOT FOR CONSTRUCTION

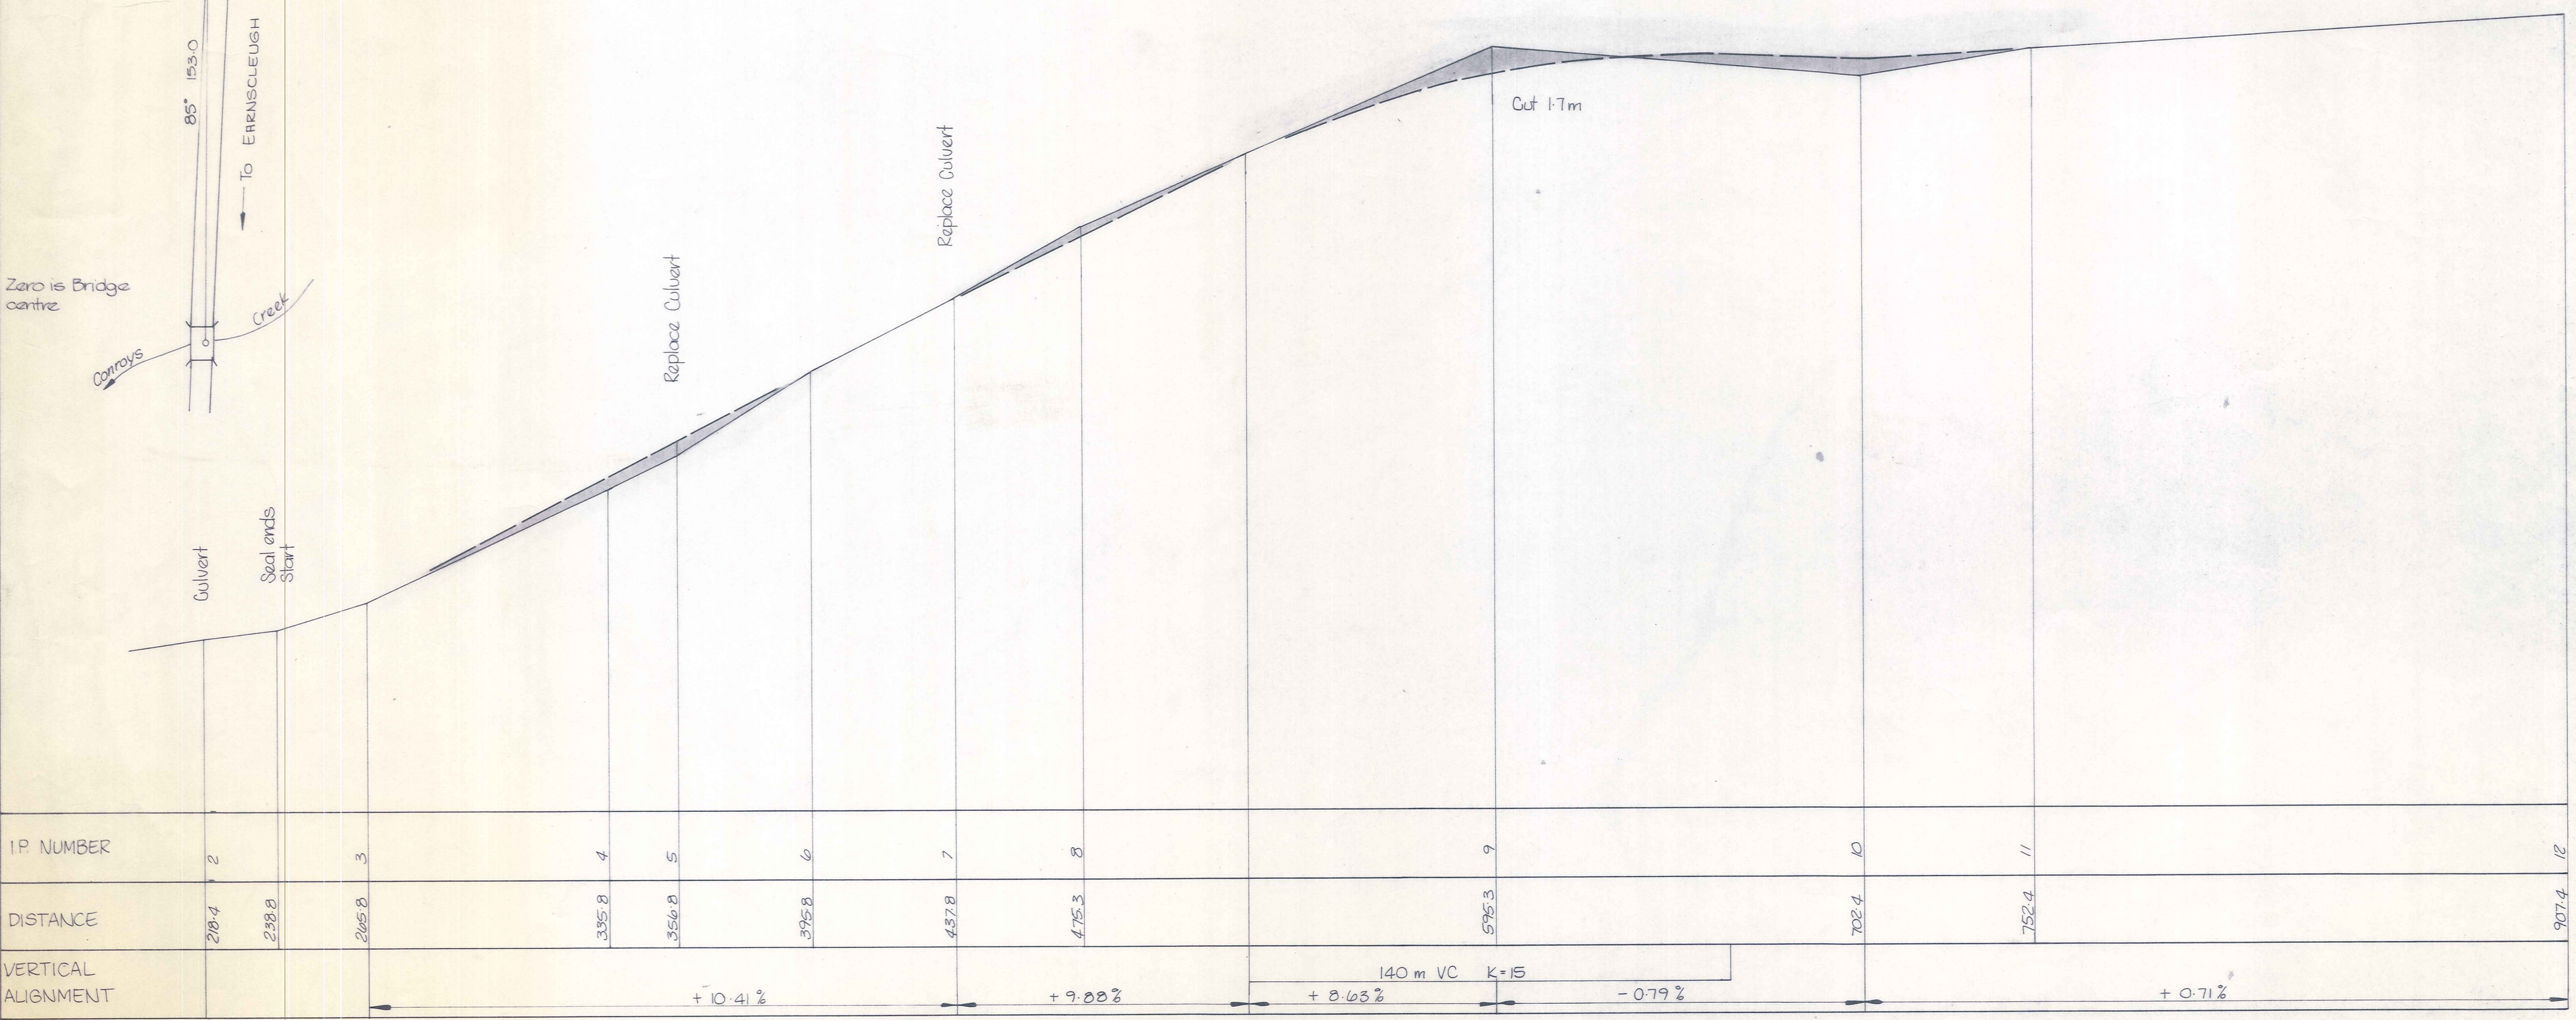

LONGITUDINAL SECTION Horiz: 1:1000 Vert: 1:200

IP NUMBER	2	3	4	5	6	7	8	9	10	11	12	
DISTANCE	210.4	238.0	265.0	335.8	356.0	395.0	437.0	475.3	576.3	702.4	752.4	907.4
VERTICAL ALIGNMENT				+10.41%		+9.00%		+8.63%	-0.79%		+0.71%	


DUFFILL WATTS & KING LTD
CONSULTING CIVIL & STRUCTURAL ENGINEERS
Dunedin P.O. Box 5269 Ph. 777-133 Invercargill P.O. Box 576 Ph. 83-049
Alexandra P.O. Box 313 Ph. 6819

VINCENT COUNTY COUNCIL

CONROYS ROAD RECONSTRUCTION
LONGITUDINAL SECTION & PLAN


AMENDMENTS			NAME	DATE	JOB NO.	Sheet No	
NO.	BY	DATE			13010	1	
			Appvd. Surveyed	K. Gausmeit			Dec. 83
			Drawn				
			Calculations				
			Traced	D.J. Tyssen			Dec. 83
			Checked	K.F.G.	3/84		
			Approved	[Signature]			

File 4043 L.B. F.B.

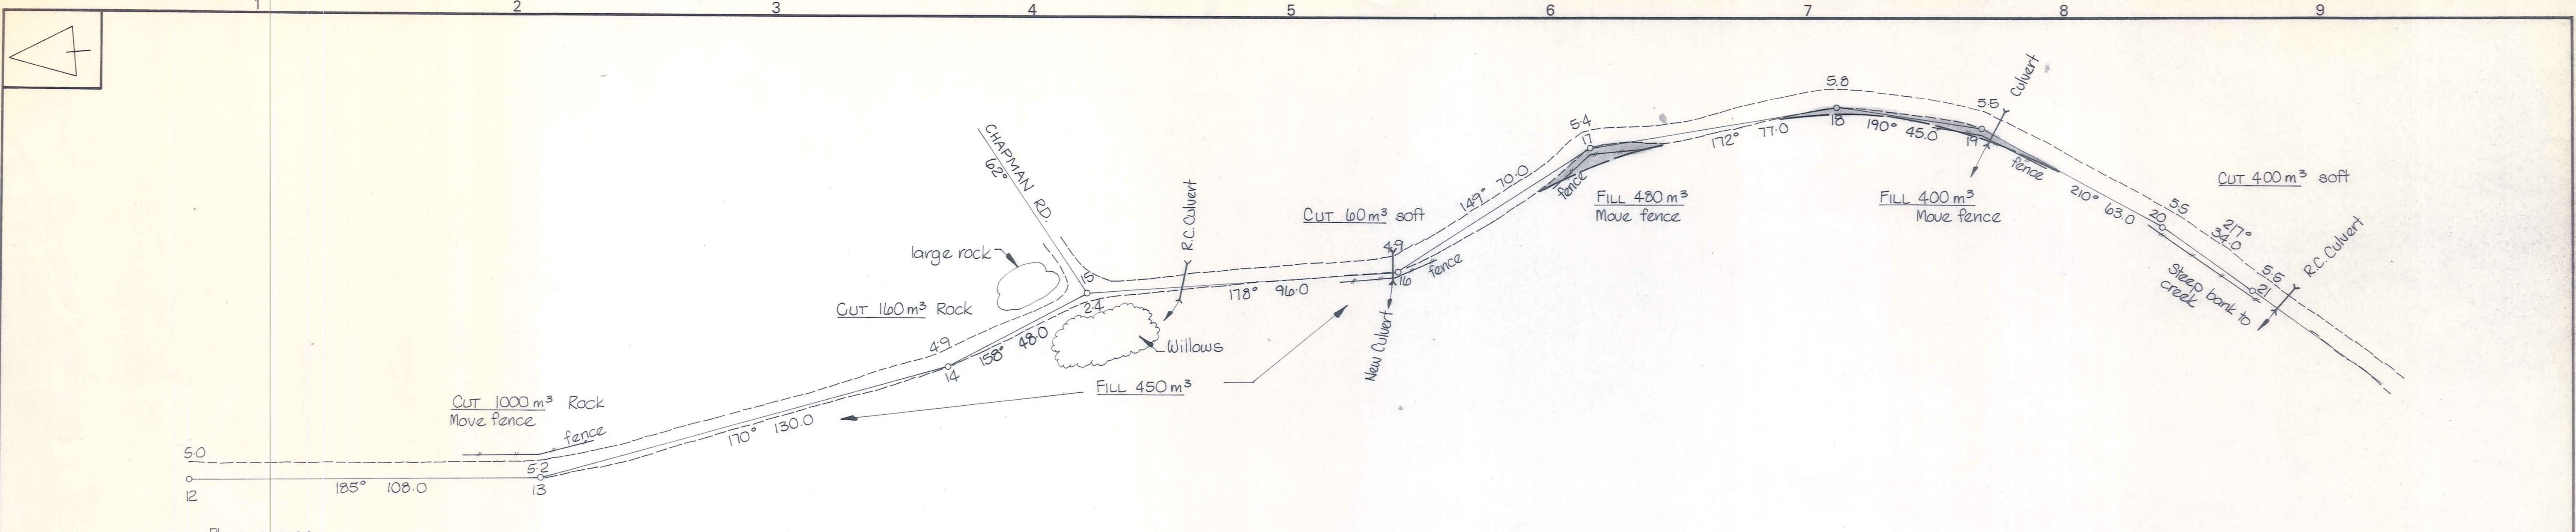


PLAN 1:1000

NOTE: DESIGN FOR ESTIMATE PURPOSES ONLY
- NOT FOR CONSTRUCTION

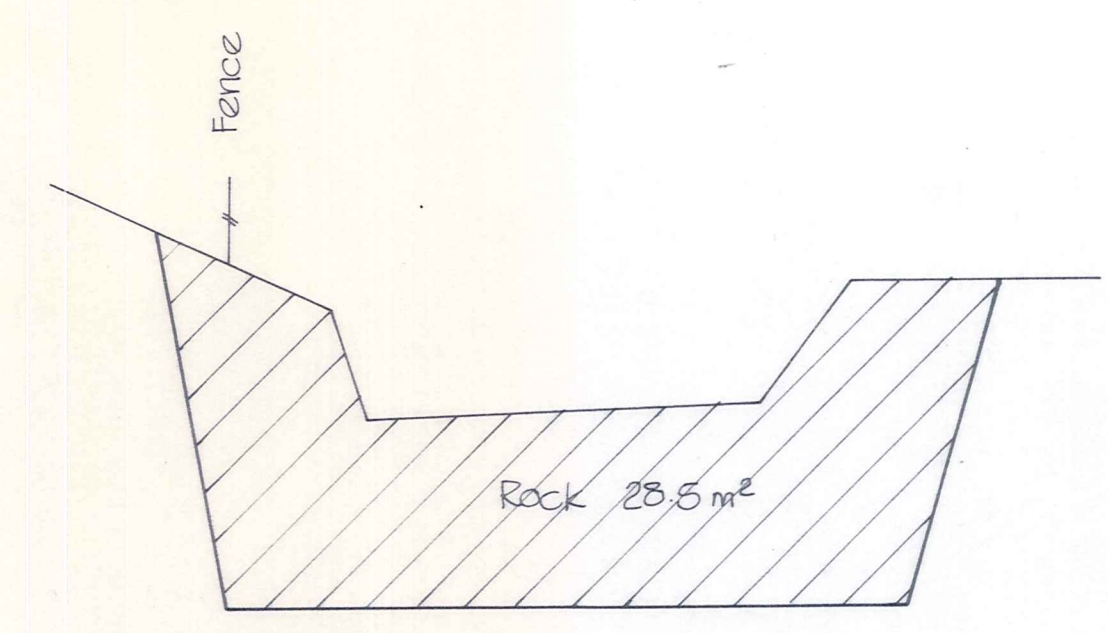

CROSS SECTION AT IP 13

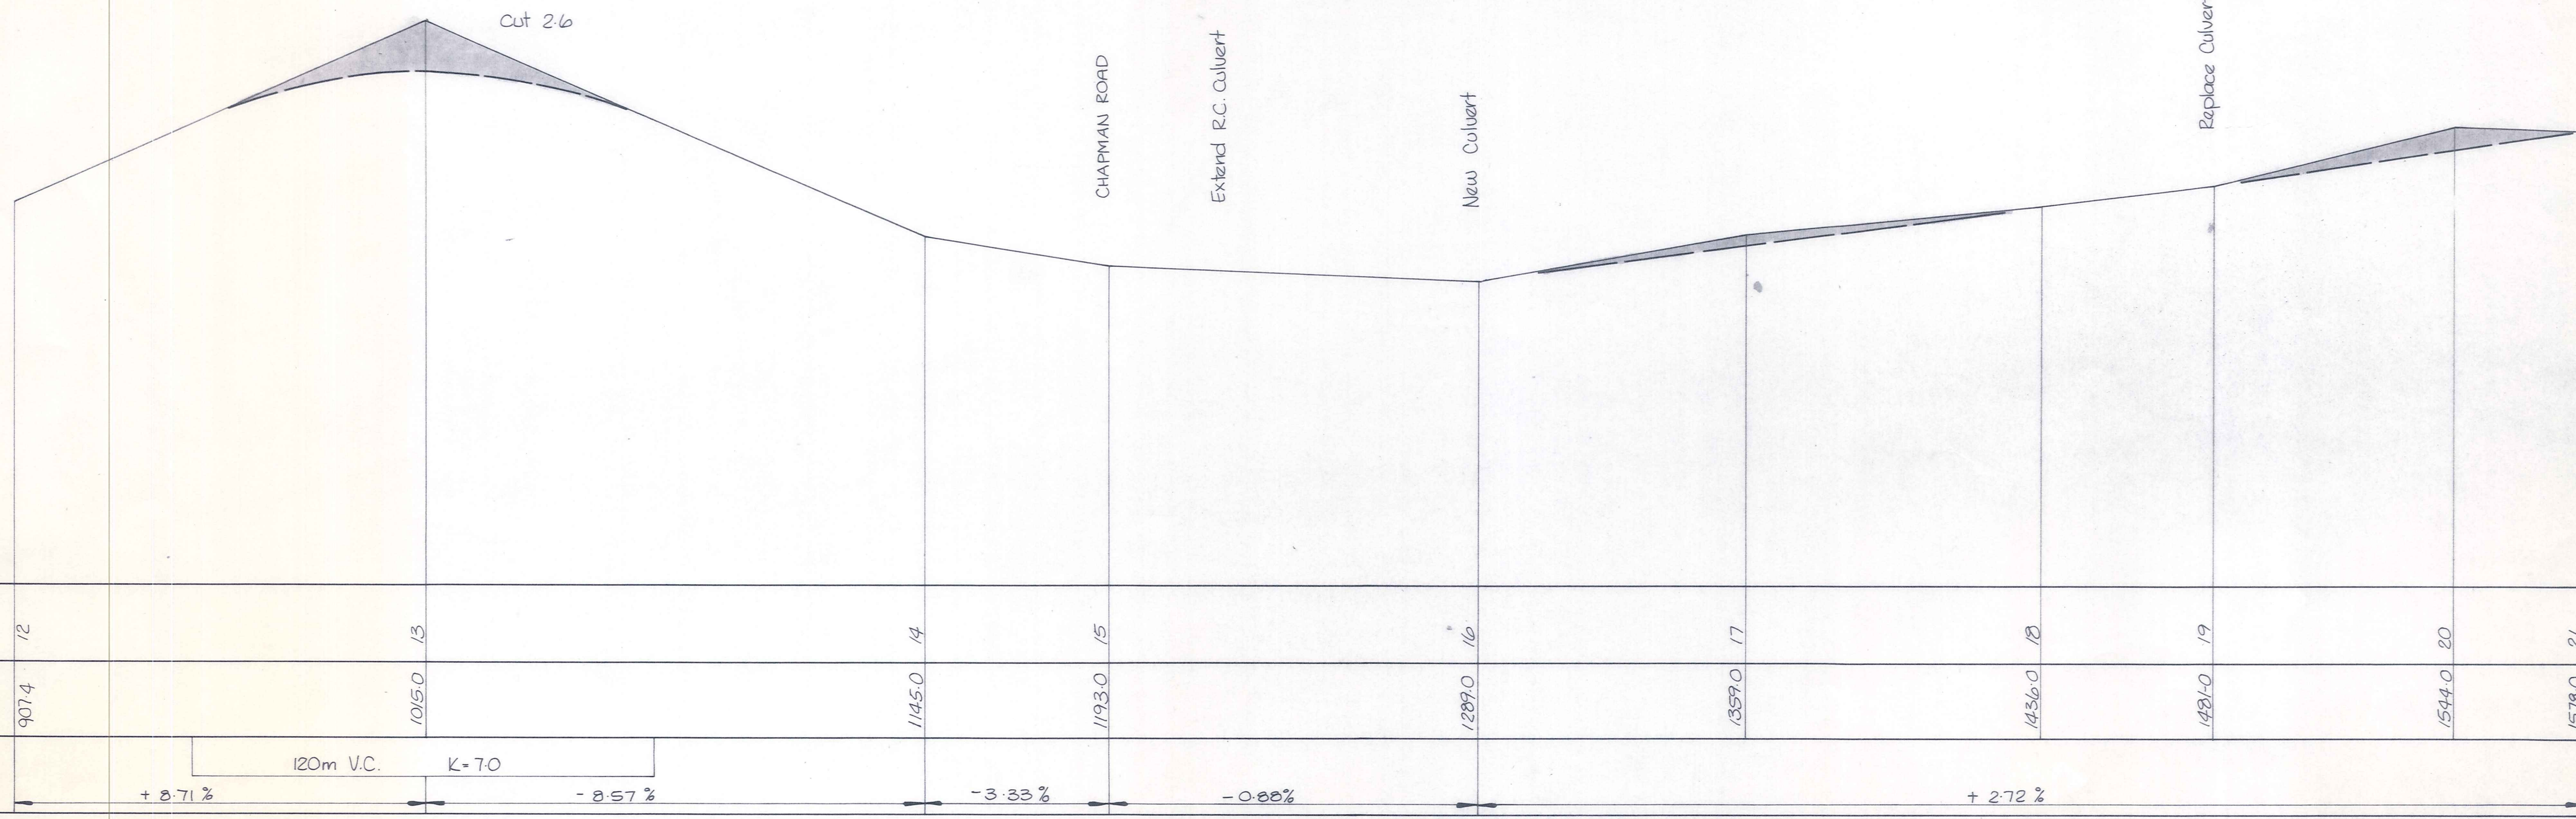

LONGITUDINAL SECTION Horiz. 1:1000
Vert. 1:200

I.P. NUMBER	12	13	14	15	16	17	18	19	20	21
DISTANCE	907.4	1015.0	1145.0	1193.0	1289.0	1359.0	1436.0	1481.0	1544.0	1578.0
VERTICAL ALIGNMENT	+ 2.71% 120m V.C. K=70		- 2.97%		- 3.33%		- 0.00%		+ 2.72%	


DUFFILL WATTS & KING LTD
CONSULTING CIVIL & STRUCTURAL ENGINEERS
Dunedin P.O. Box 5269 Ph. 777-133 Invercargill P.O. Box 576 Ph. 83-049
Alexandra P.O. Box 313 Ph. 6819

VINCENT COUNTY COUNCIL


CONROYS ROAD RECONSTRUCTION
LONGITUDINAL SECTION & PLAN

AMENDMENTS				NAME	DATE	JOB NO.	Sheet No
NO.	BY	DATE	Appvd.	Surveyed	K. Goussart	Dec. 83	13010
				Drawn			
				Calculations			
				Traced	D.J. Tjissen	Dec. 83	
				Checked			of 7 shts
				Approved		3/84	F.B.

File 4043 L.B.

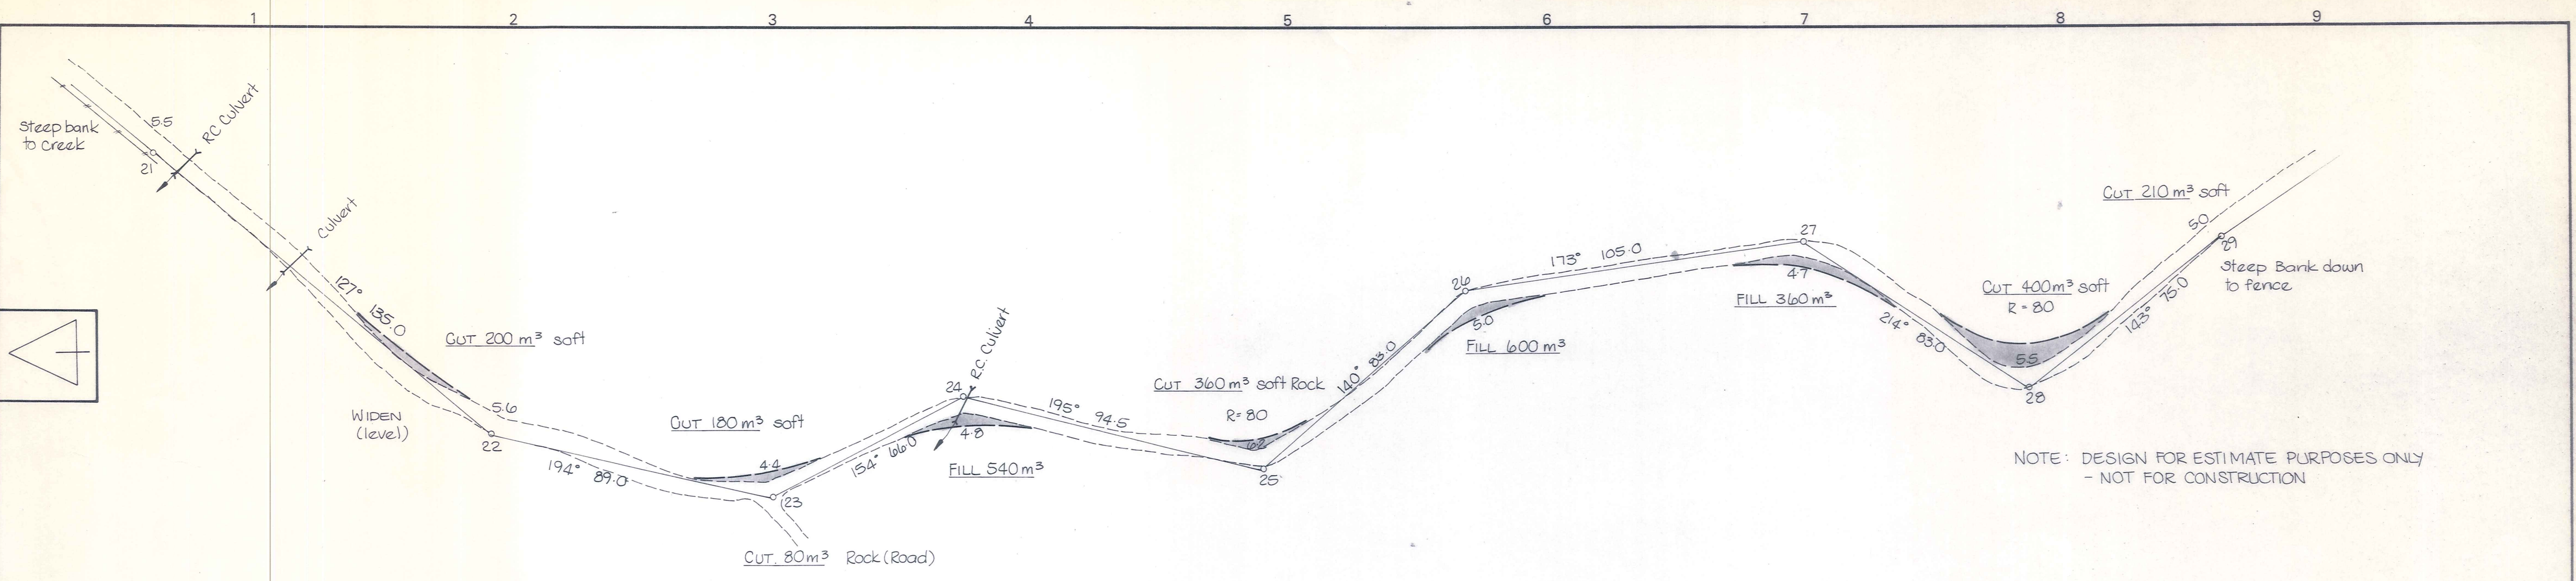

NOTE: DESIGN FOR ESTIMATE PURPOSES ONLY
- NOT FOR CONSTRUCTION

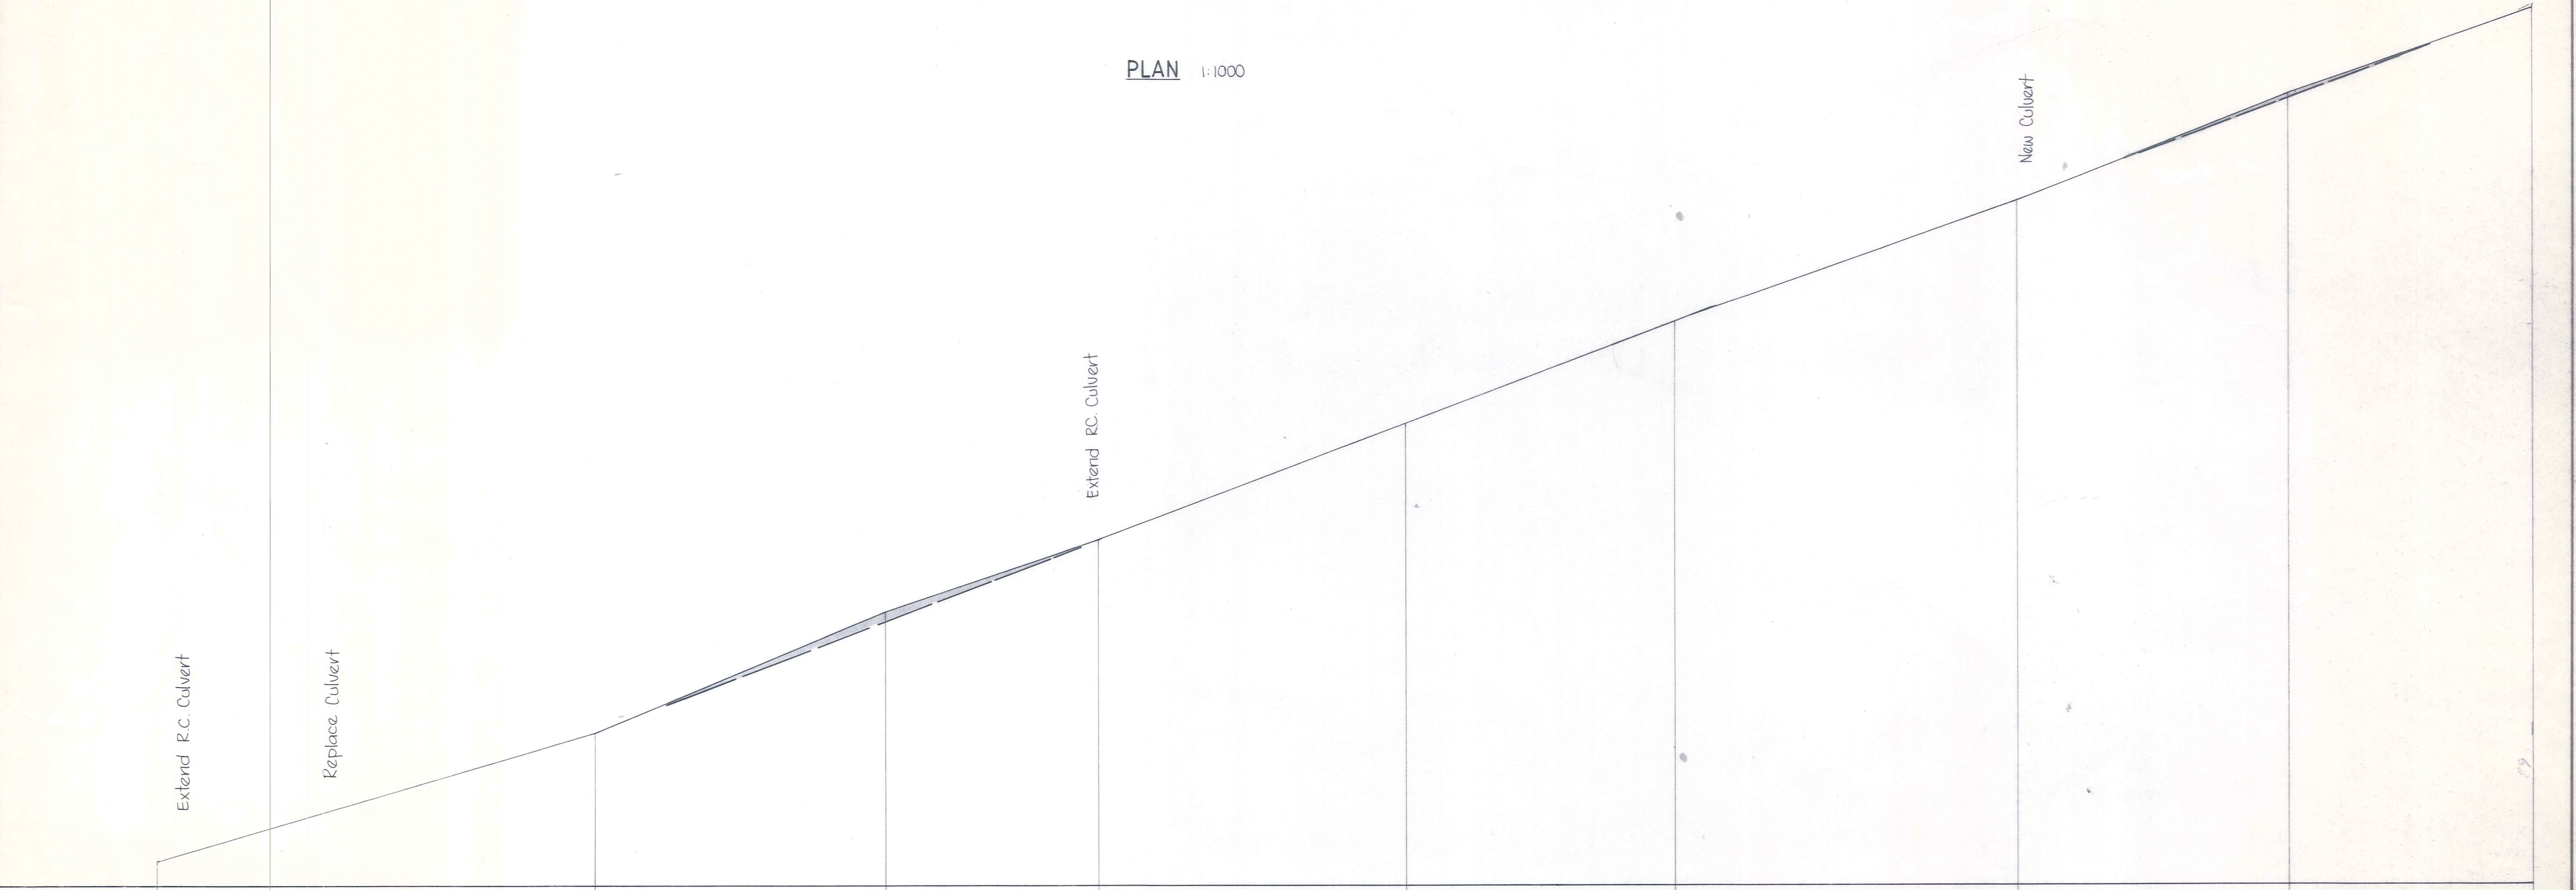

I.P. NUMBER	21	22	23	24	25	26	27	28	29
DISTANCE	1578.0	1713.0	1802.0	1868.0	1962.5	2045.5	2150.5	2233.5	2300.5
VERTICAL ALIGNMENT	+5.21%			+7.46%					

LONGITUDINAL SECTION
Horiz: 1:1000
Vert: 1:200


DUFFILL WATTS & KING LTD
CONSULTING CIVIL & STRUCTURAL ENGINEERS
Dunedin P.O. Box 5269 Ph. 777-133 Invercargill P.O. Box 576 Ph. 83-049
Alexandra P.O. Box 313 Ph. 6819

VINCENT COUNTY COUNCIL

CONROYS ROAD RECONSTRUCTION
LONGITUDINAL SECTION & PLAN


AMENDMENTS			NAME	DATE	JOB NO.	Sheet No
NO.	BY	DATE			13010	3
			Surveyed	K. Goussmet	Dec. 83	of 7 shts
			Drawn			
			Calculations			
			Traced	D.J. Tyssen	Dec. 83	
			Checked	K.F.G.	Jan 84	
			Approved	R.W. Watts	3/84	F.B.

File 4043 L.B.

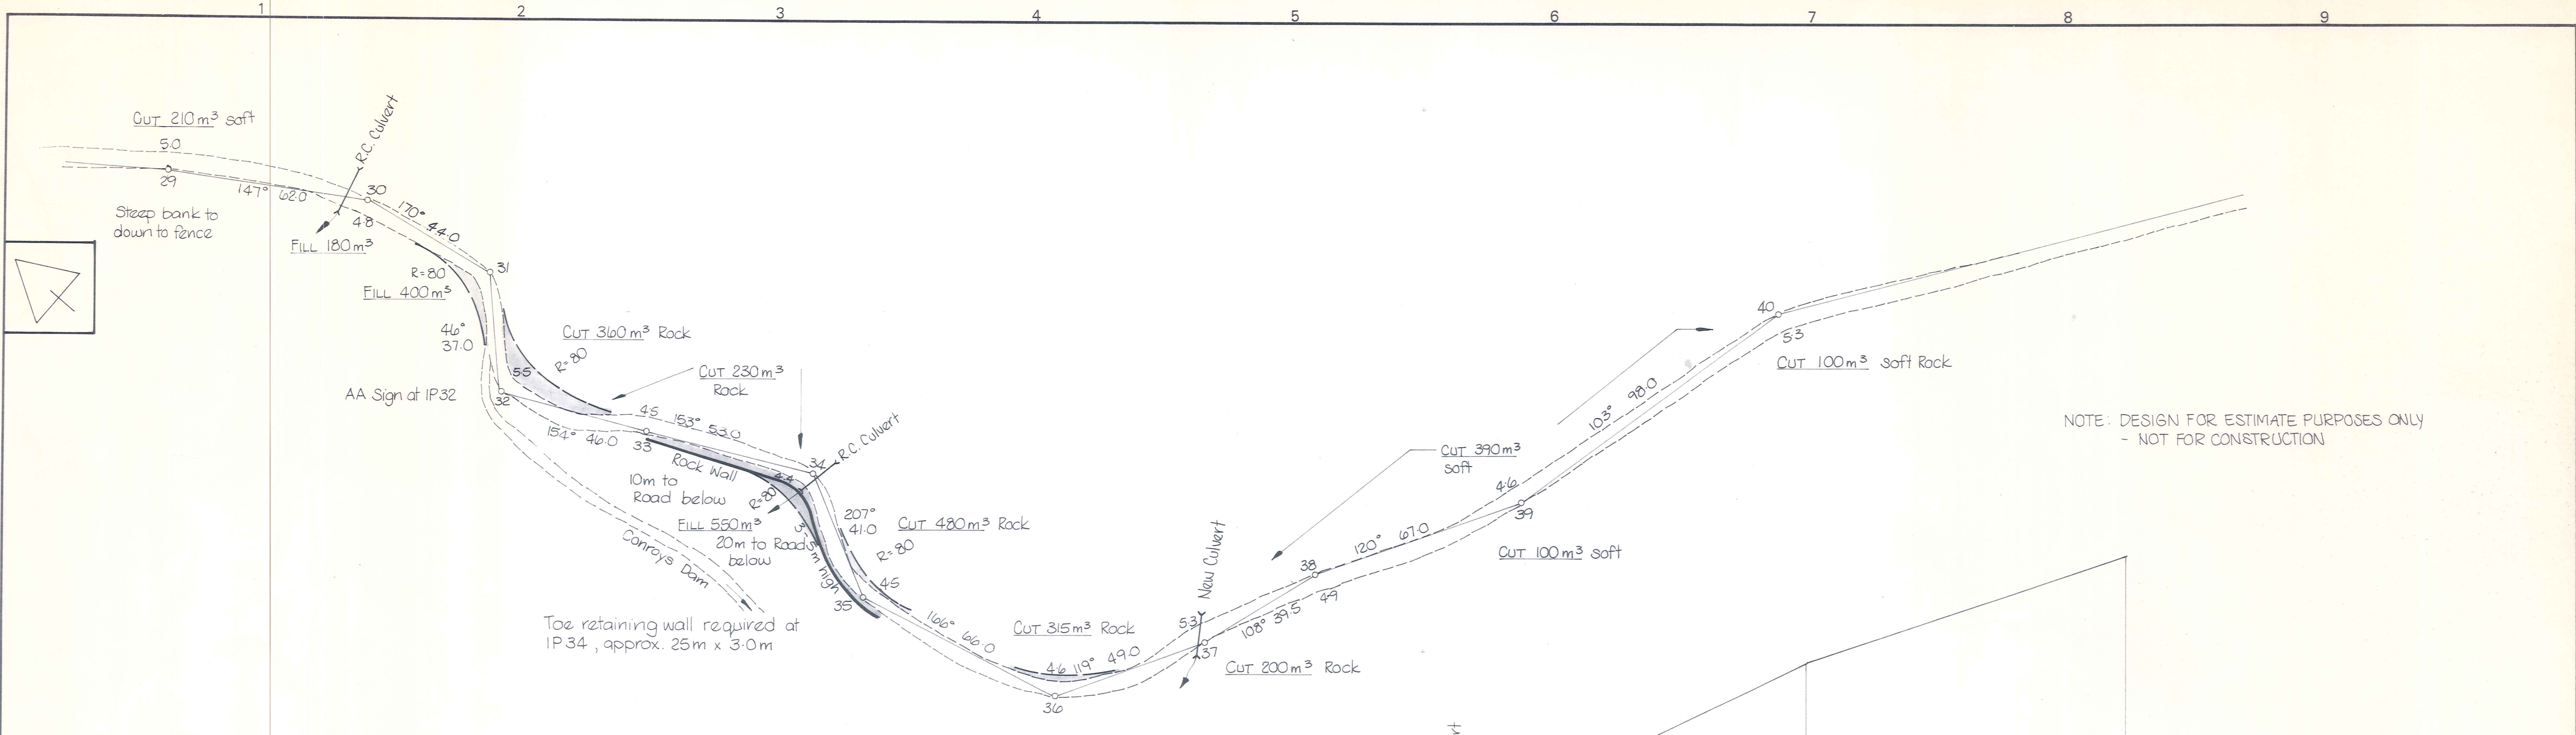

NOTE: DESIGN FOR ESTIMATE PURPOSES ONLY
- NOT FOR CONSTRUCTION

PLAN 1:1000

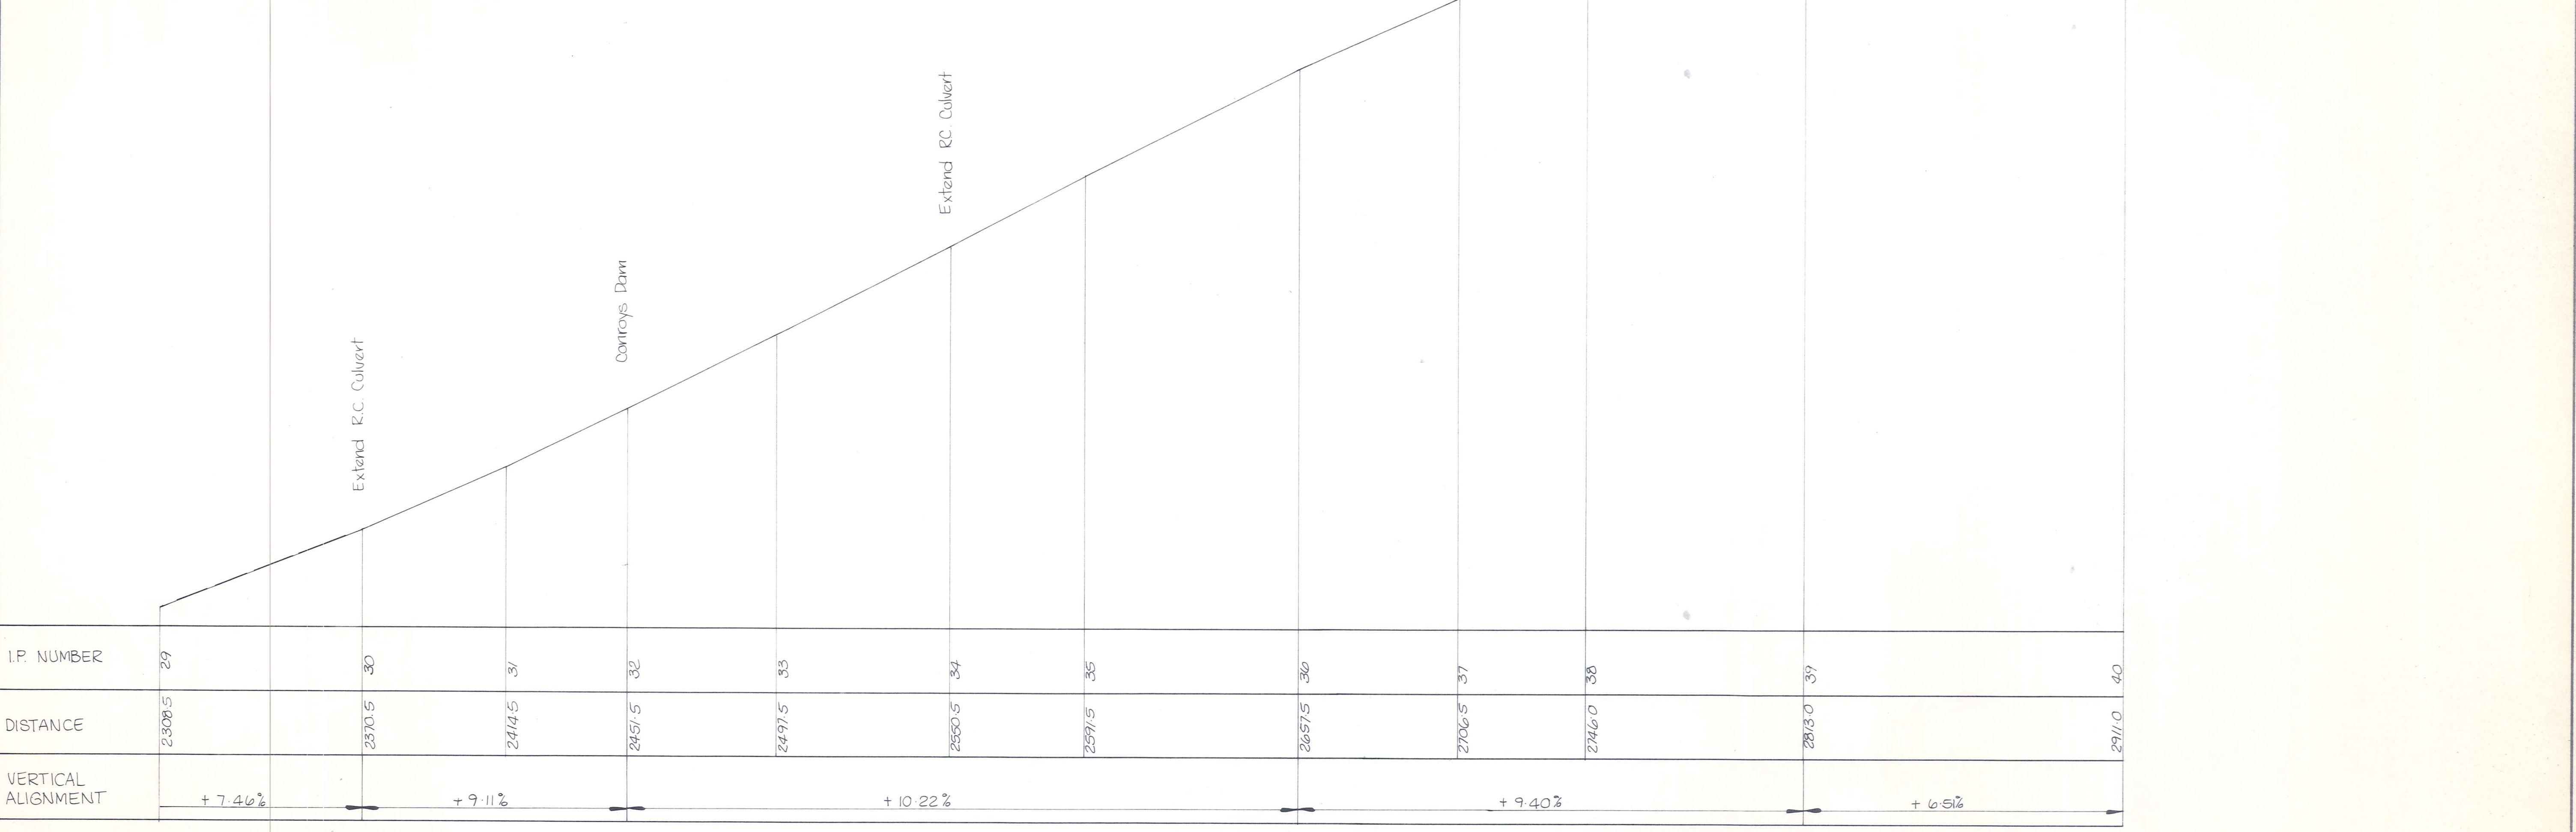


LONGITUDINAL SECTION Horiz: 1:1000 Vert: 1:200

DUFFILL WATTS & KING LTD
CONSULTING CIVIL & STRUCTURAL ENGINEERS
Dunedin P.O. Box 5269 Ph. 777-133 Invercargill P.O. Box 576 Ph. 83-049
Alexandra P.O. Box 313 Ph. 6819


VINCENT COUNTY COUNCIL

CONROYS ROAD RECONSTRUCTION
LONGITUDINAL SECTIONS & PLAN

AMENDMENTS				NAME	DATE	JOB NO.	Sheet No
NO.	BY	DATE	Appvd.	Surveyed	K.Gousmett	Dec. 83	13010
				Drawn			
				Calculations			4
				Traced	D.J. Tyssen	Dec. 83	
				Checked	K.F.G.	2/84	of 7 shts
				Approved			File 4043 L.B. F.B.

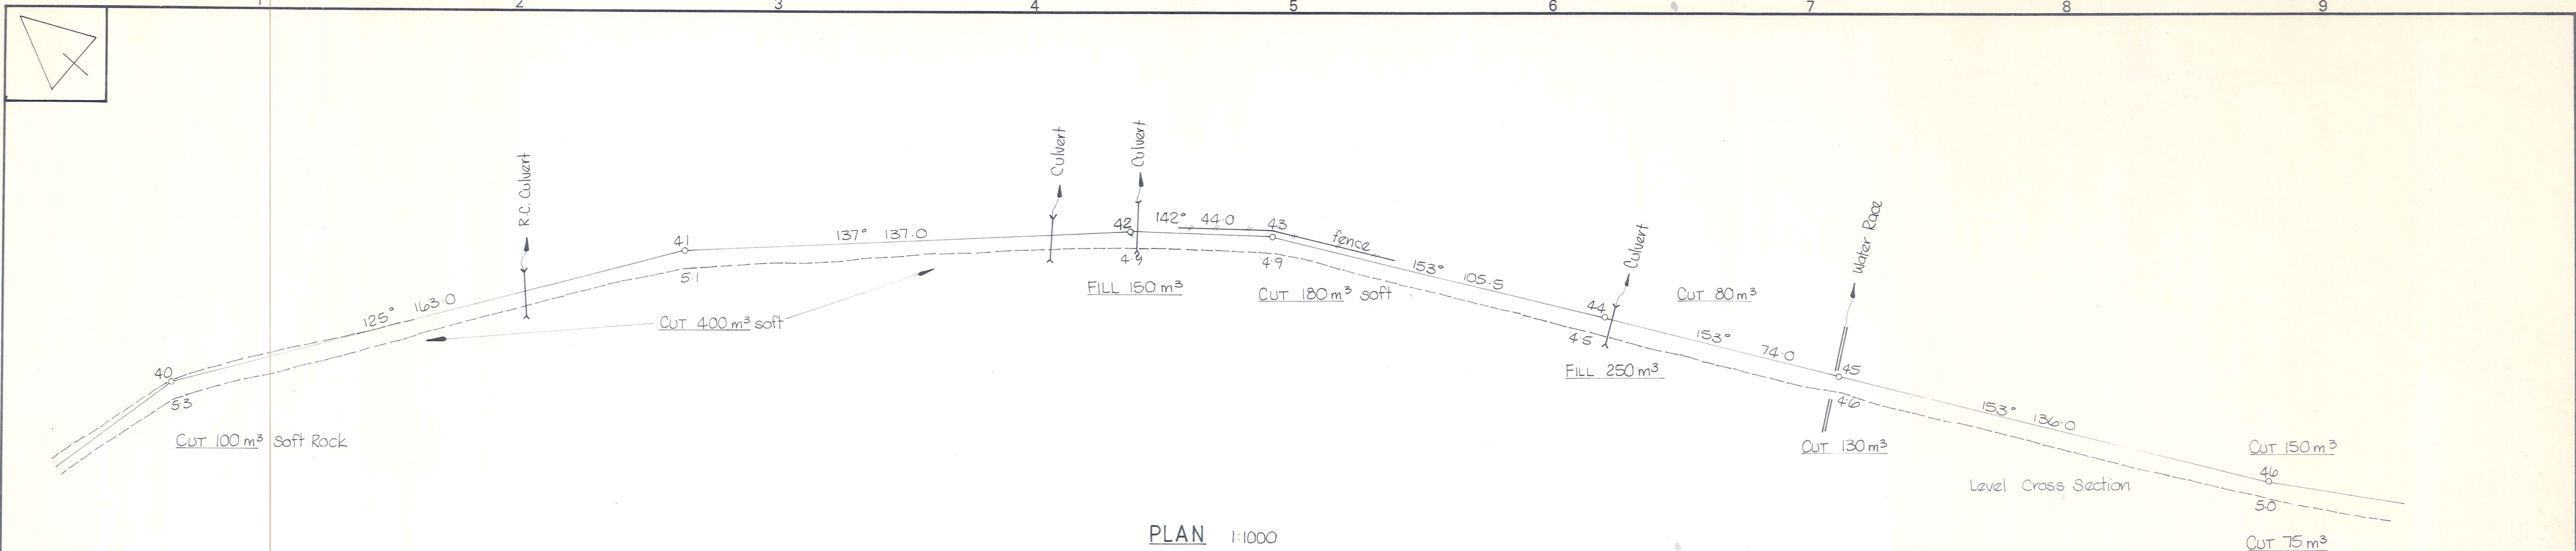


PLAN 1:1000

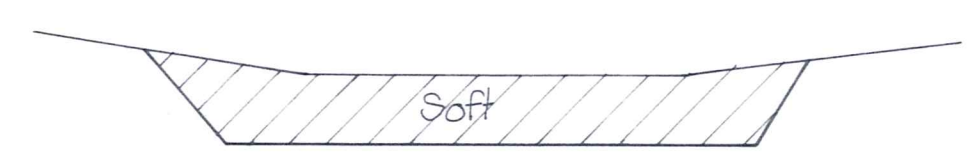

CROSS SECTION AT IP 41

NOTE: DESIGN FOR ESTIMATE PURPOSES ONLY
- NOT FOR CONSTRUCTION

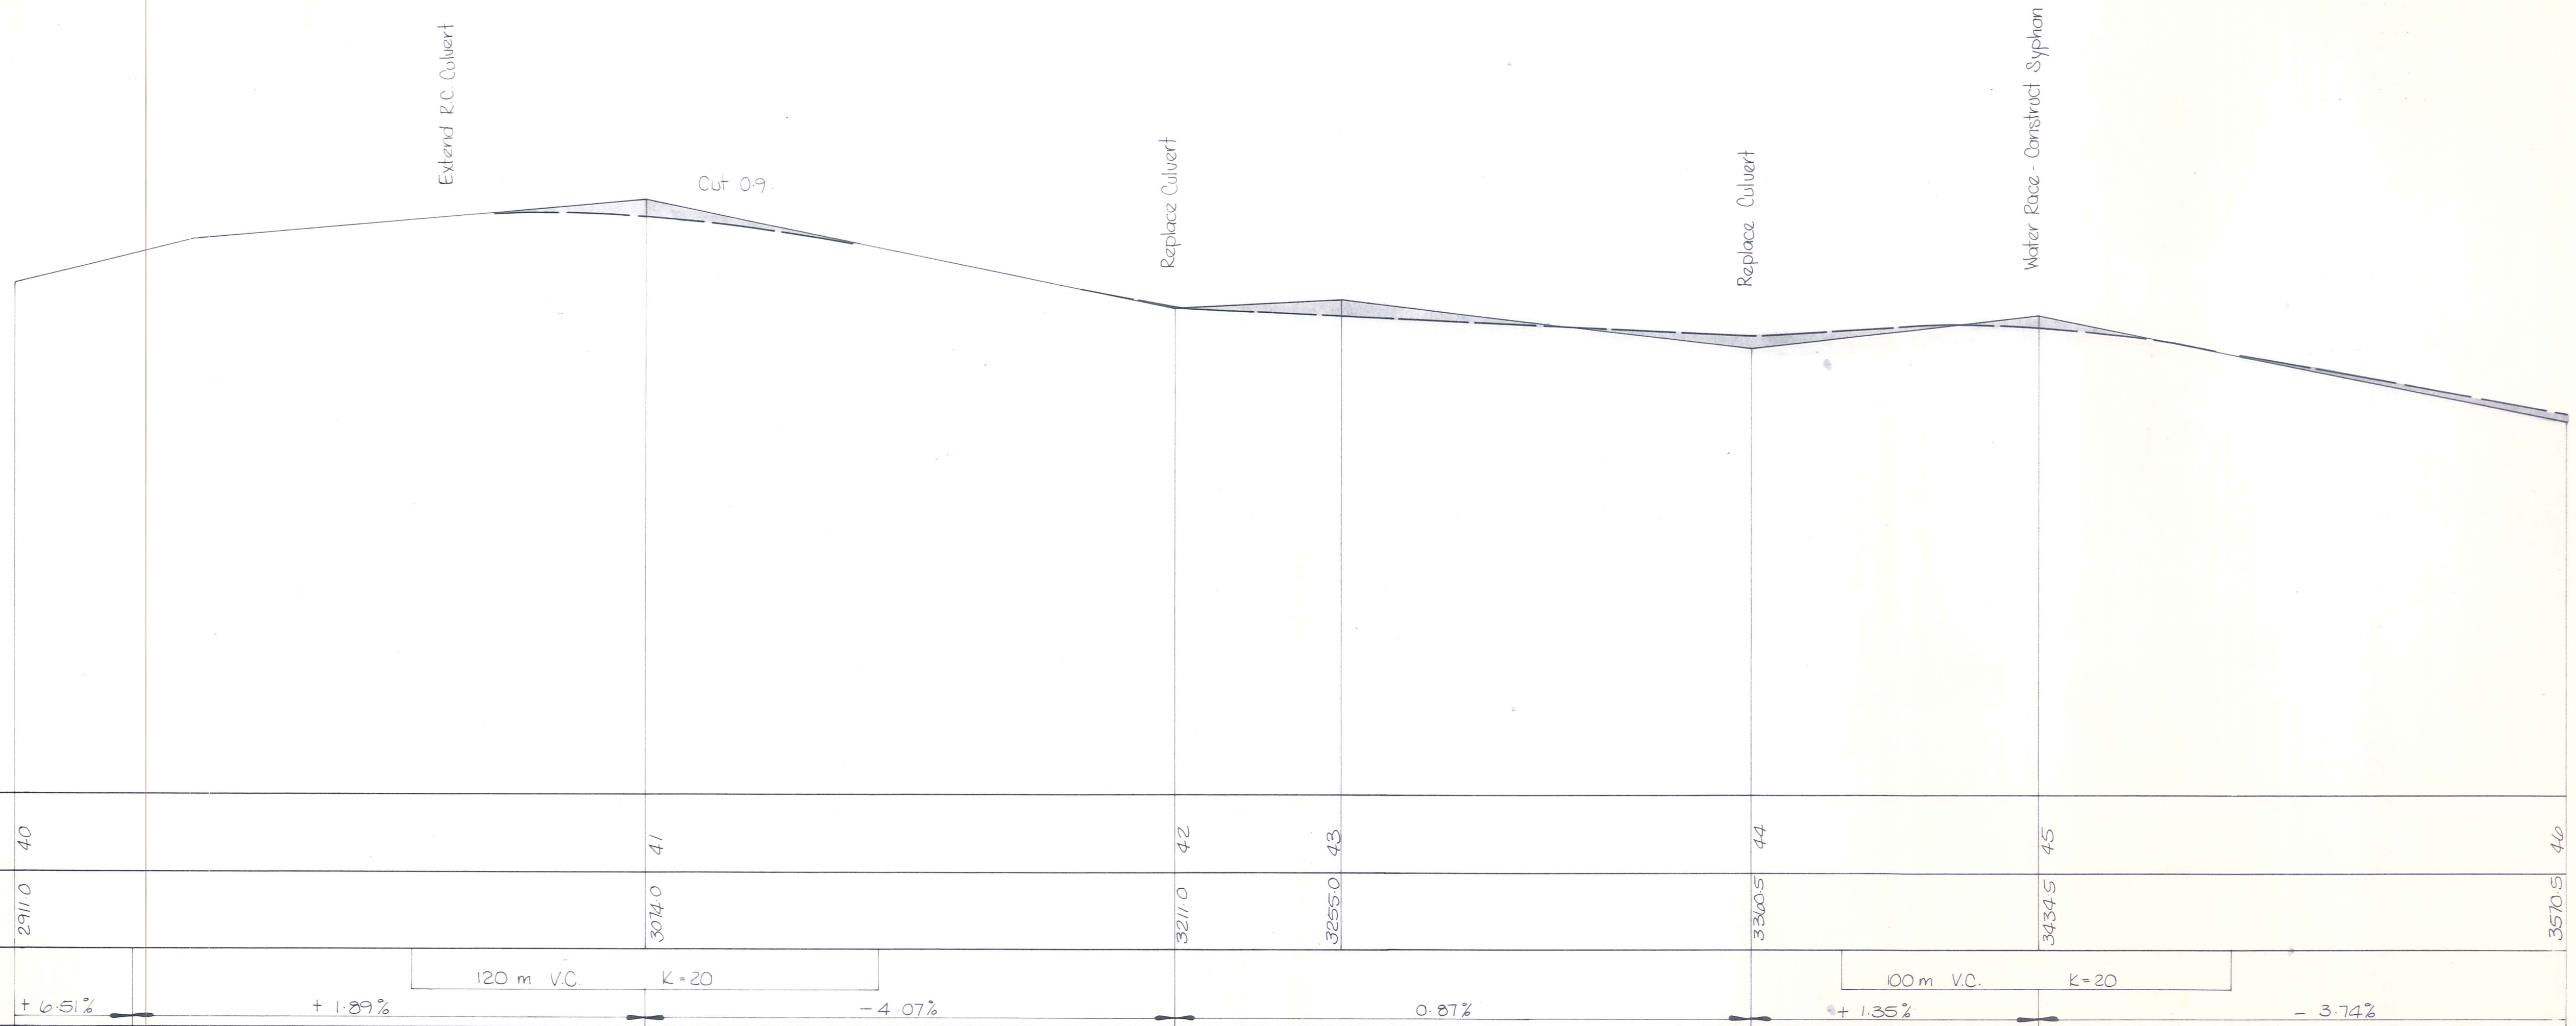

LONGITUDINAL SECTION Horiz. 1:1000
Vert. 1:200

I.P. NUMBER	40	41	42	43	44	45	46
DISTANCE	2911.0	3074.0	3217.0	3295.0	3360.5	3434.5	3570.5
VERTICAL ALIGNMENT	+0.51%	+1.89%	-4.07%	0.87%	+1.35%	-3.74%	


DUFFILL WATTS & KING LTD
CONSULTING CIVIL & STRUCTURAL ENGINEERS
Dunedin P.O. Box 5269 Ph. 777-133 Invercargill P.O. Box 576 Ph. 83-049
Alexandra P.O. Box 313 Ph. 6819

VINCENT COUNTY COUNCIL

CONROYS ROAD RECONSTRUCTION
LONGITUDINAL SECTION & PLAN


AMENDMENTS			NAME	DATE	JOB NO.	Sheet No
NO	BY	DATE	Appvd.	Surveyed	13010	5
				Drawn		
				Calculations		
				Traced		
				Checked	File 4.043	F.B.
				Approved		

2/84

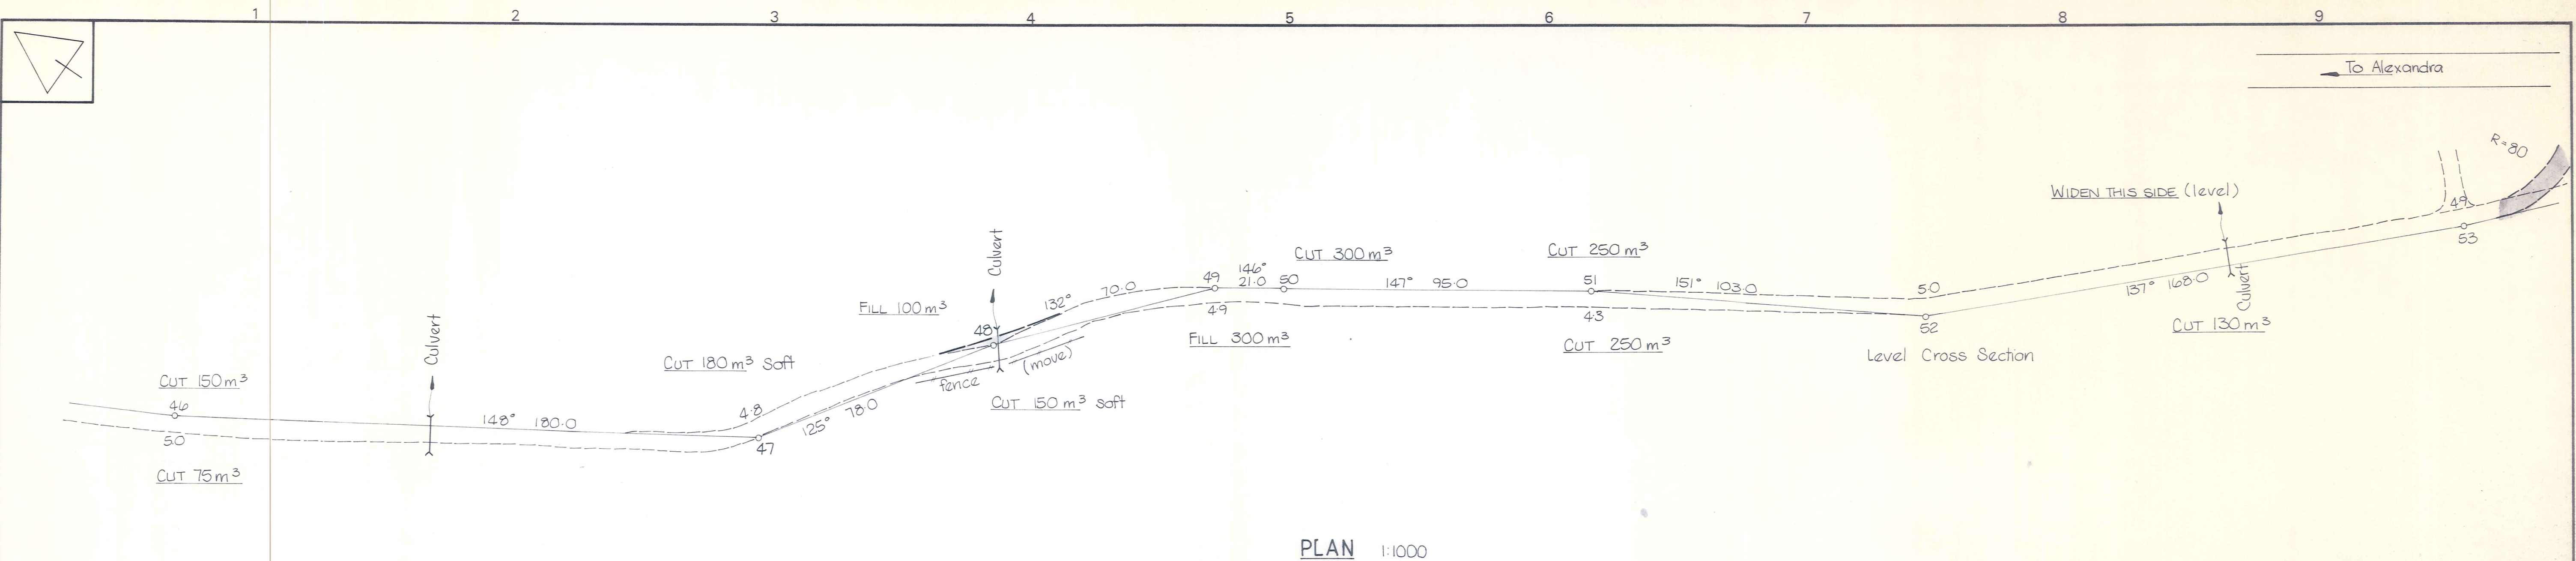

PLAN 1:1000

NOTE: DESIGN FOR ESTIMATE PURPOSES ONLY
- NOT FOR CONSTRUCTION

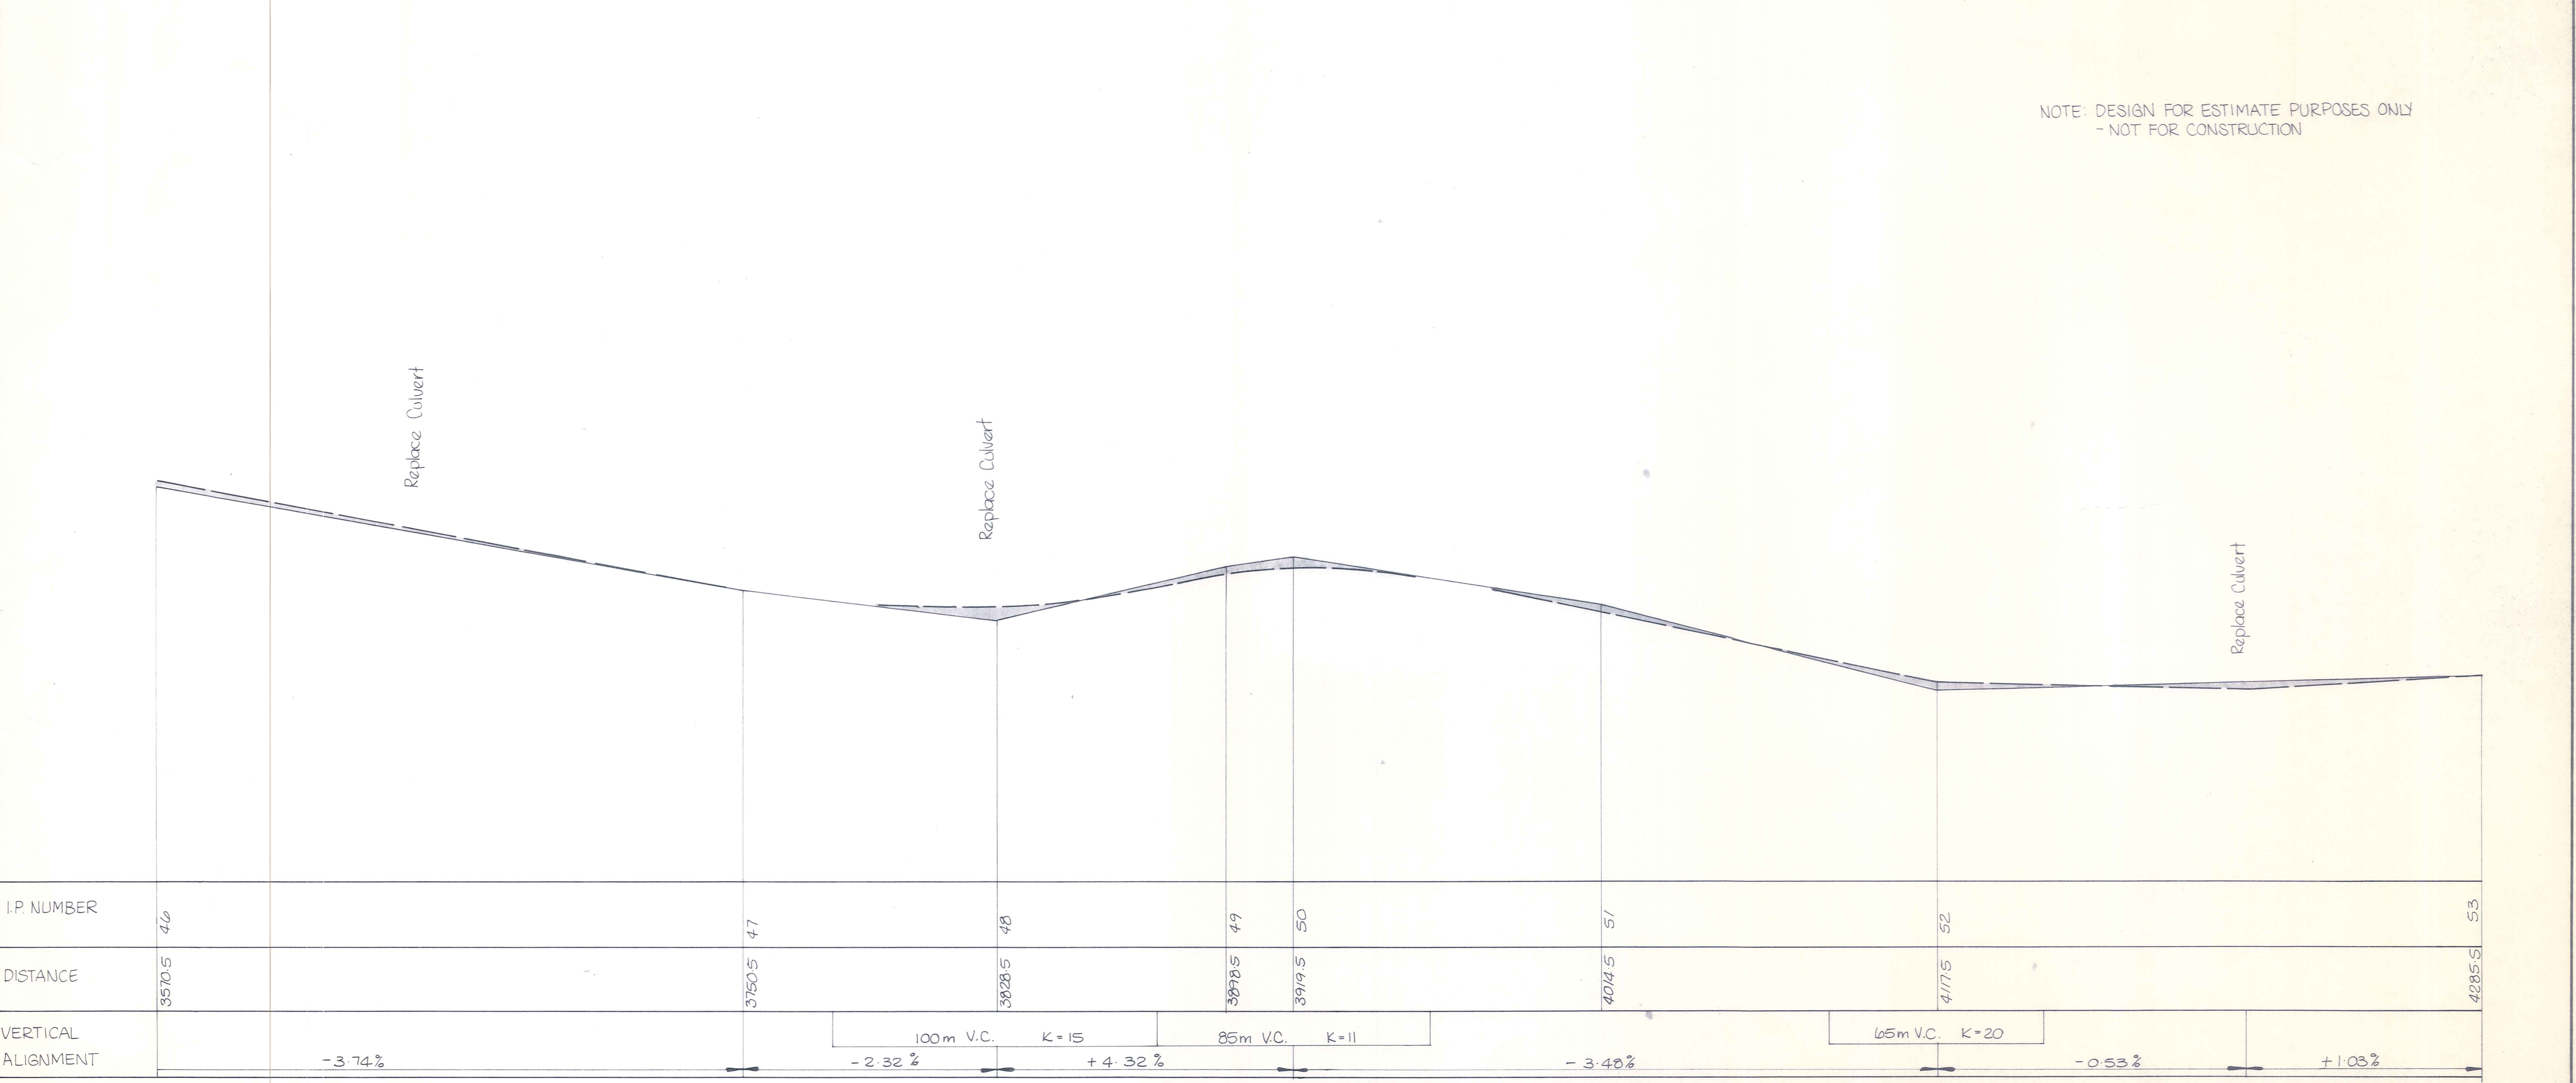


LONGITUDINAL SECTION Horiz. 1:1000
Vert. 1:200

I.P. NUMBER	46	47	48	49	50	51	52	53		
DISTANCE	3570.5	3750.5	3828.5	3878.5	3919.5	4014.5	4175	4285.5		
VERTICAL ALIGNMENT	-3.74%		100m V.C. K=15 -2.32%		85m V.C. K=11 +4.32%		65m V.C. K=20 -3.42%		-0.53%	+1.03%


DUFFILL WATTS & KING LTD
CONSULTING CIVIL & STRUCTURAL ENGINEERS
Dunedin P.O. Box 5269 Ph. 777-133 Invercargill P.O. Box 576 Ph. 83-049
Alexandra P.O. Box 313 Ph. 6819

CONROY'S ROAD RECONSTRUCTION
LONGITUDINAL SECTION & PLAN

AMENDMENTS				NAME	DATE	JOB NO.	Sheet No
NO.	BY	DATE	Appvd.	Surveyed	K. Gousmeit	Dec 83	13010 6 of 7 sheets
				Drawn			
				Calculations			
				Traced	D.J. Tyssen	Dec 83	
				Checked			
				Approved	<i>[Signature]</i>	3/84	File 4043 L.B. F.B.

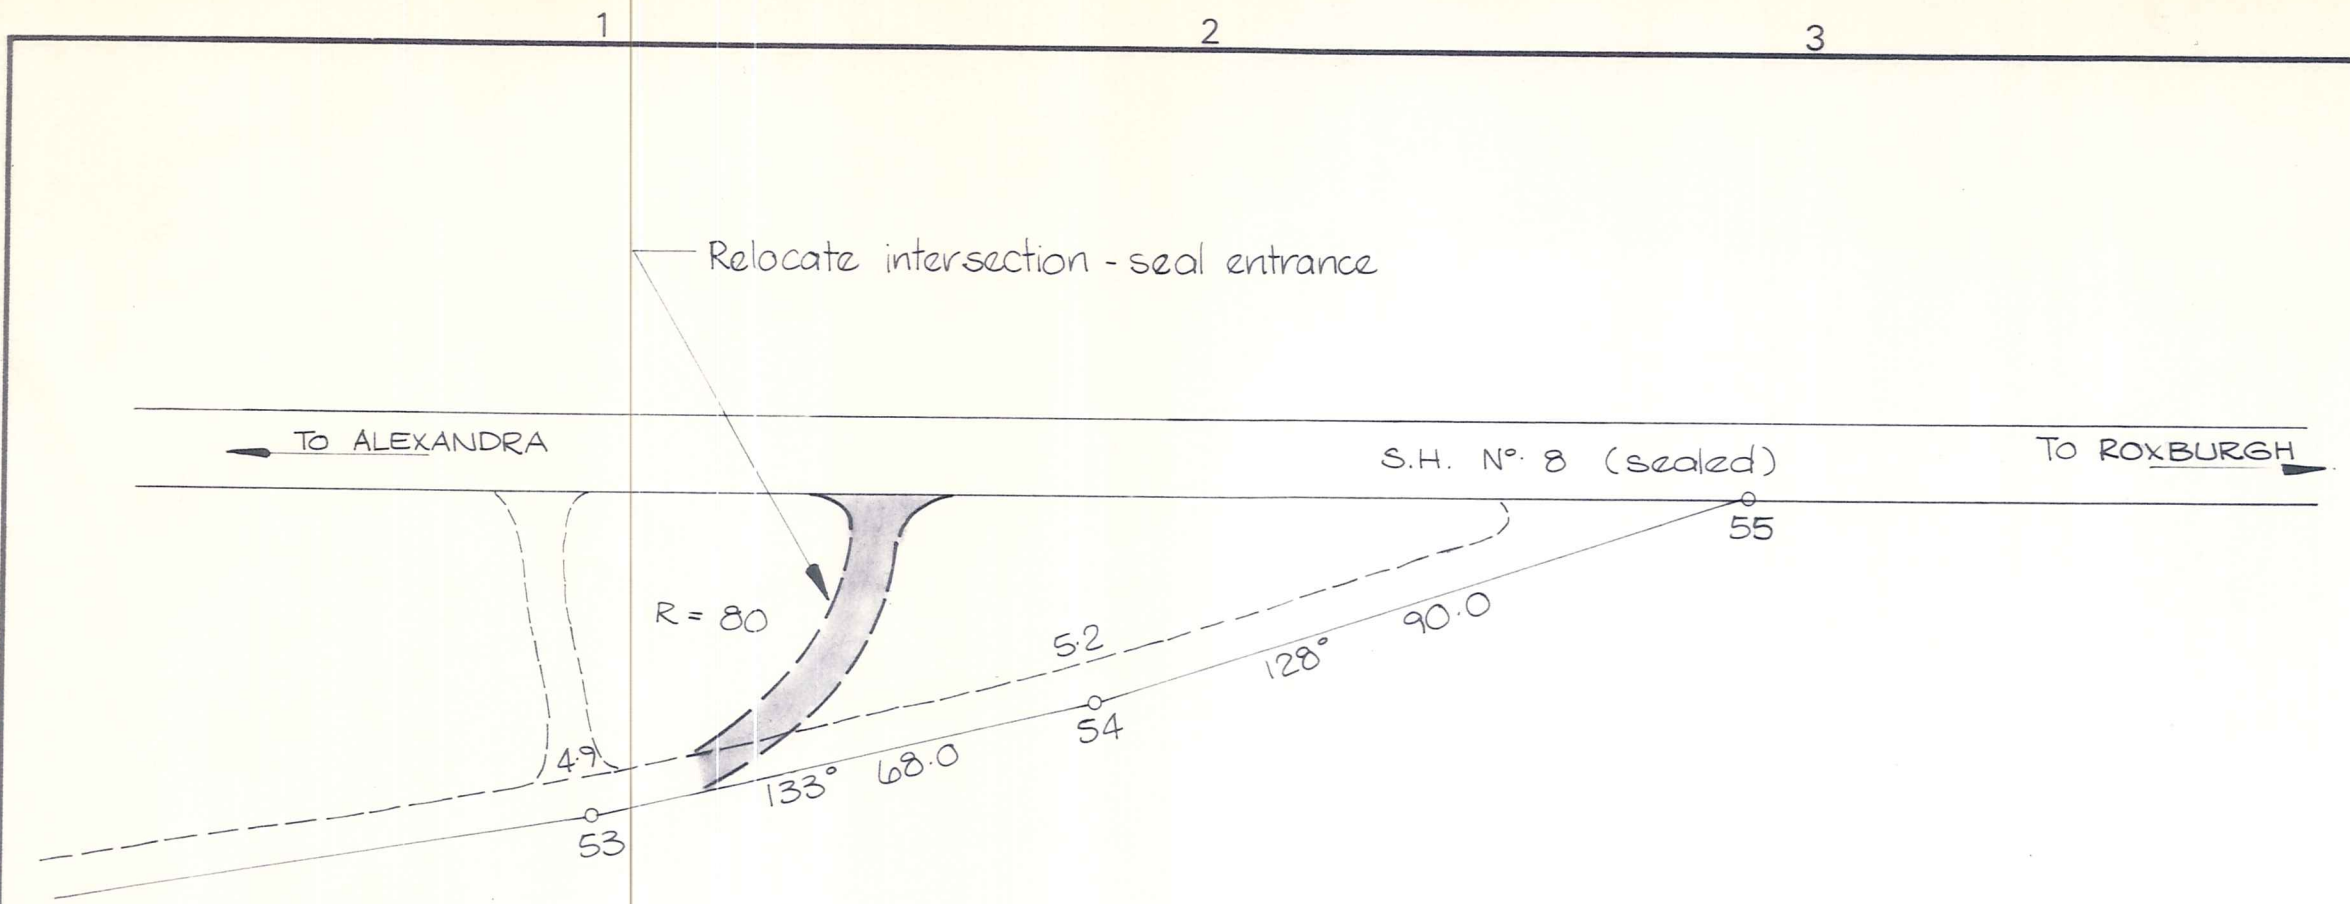


PLAN 1:1000

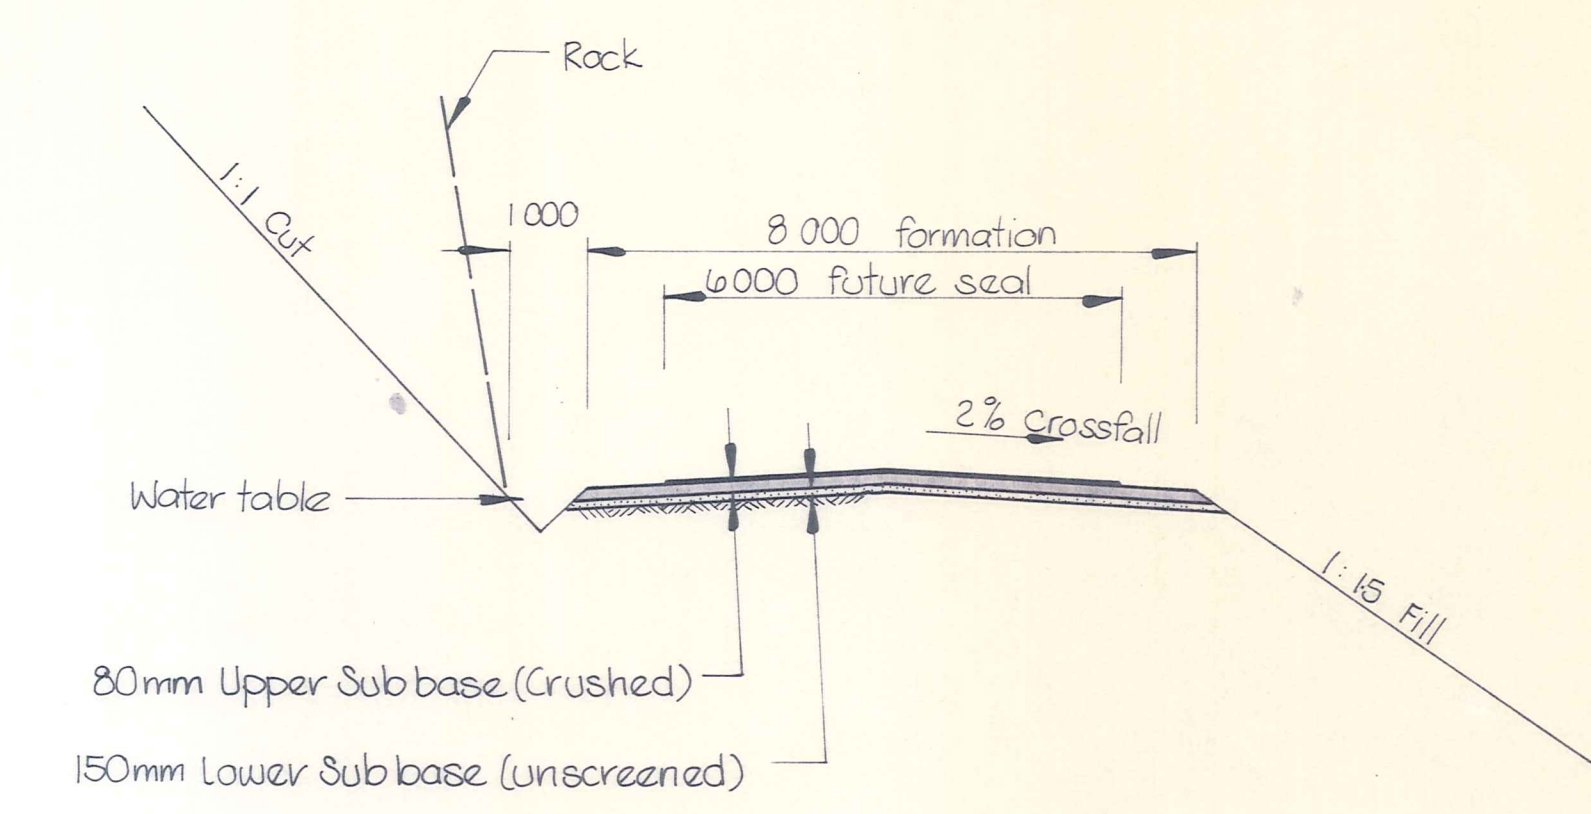

TYPICAL ROADING CROSS SECTION 1:100

NOTE: DESIGN FOR ESTIMATE PURPOSES ONLY
- NOT FOR CONSTRUCTION

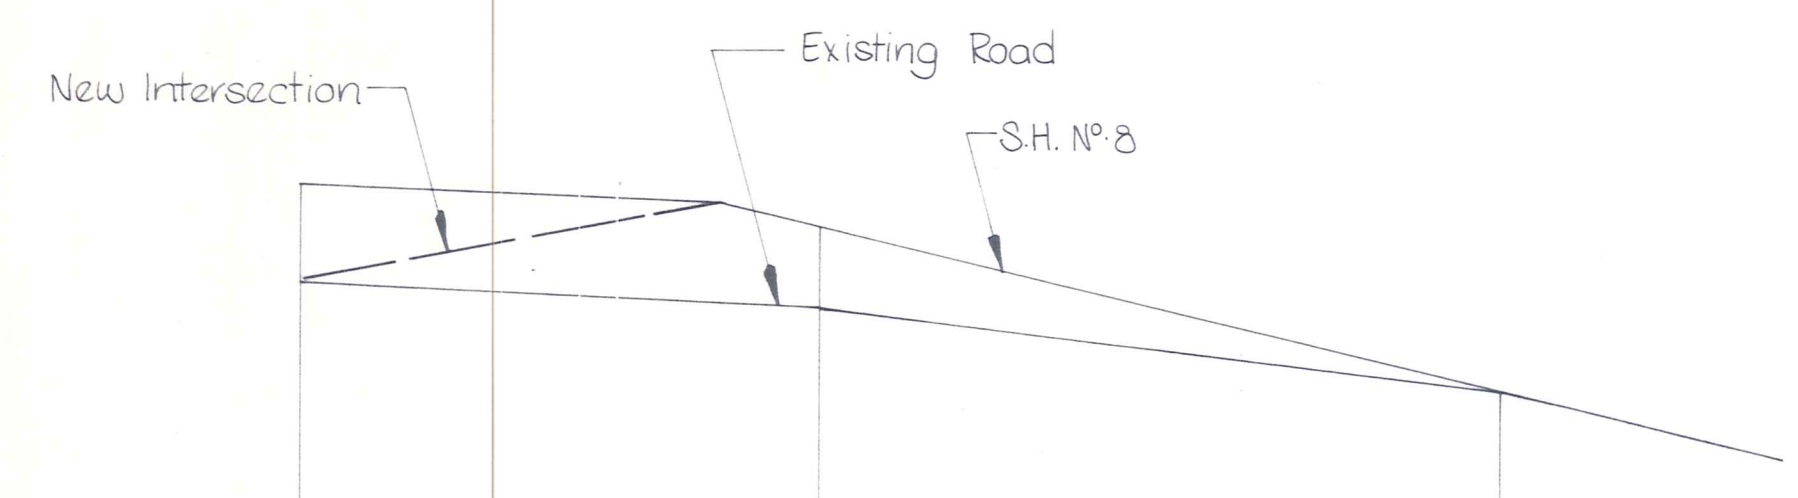

I.P. NUMBER	S3	S4	S5
DISTANCE	4285.5	4383.5	4443.5
VERTICAL ALIGNMENT			

LONGITUDINAL SECTION Horiz: 1:1000 Vert: 1:200

DUFFILL WATTS & KING LTD
CONSULTING CIVIL & STRUCTURAL ENGINEERS
Dunedin P.O. Box 5269 Ph. 777-133 Invercargill P.O. Box 576 Ph. 83-049
Alexandra P.O. Box 313 Ph. 6819

VINCENT COUNTY COUNCIL

CONROYS ROAD RECONSTRUCTION
LONGITUDINAL SECTION, PLAN & SECTION

AMENDMENTS			NAME	DATE	JOB NO.	Sheet No
NO.	BY	DATE	Appvd.	Surveyed	13010	7
				Drawn		
				Calculations		
				Traced		
				Checked		
				Approved	of 7 shts	
					File 4043	L.B.
					F.B.	

CONROY ROAD RECONSTRUCTION