



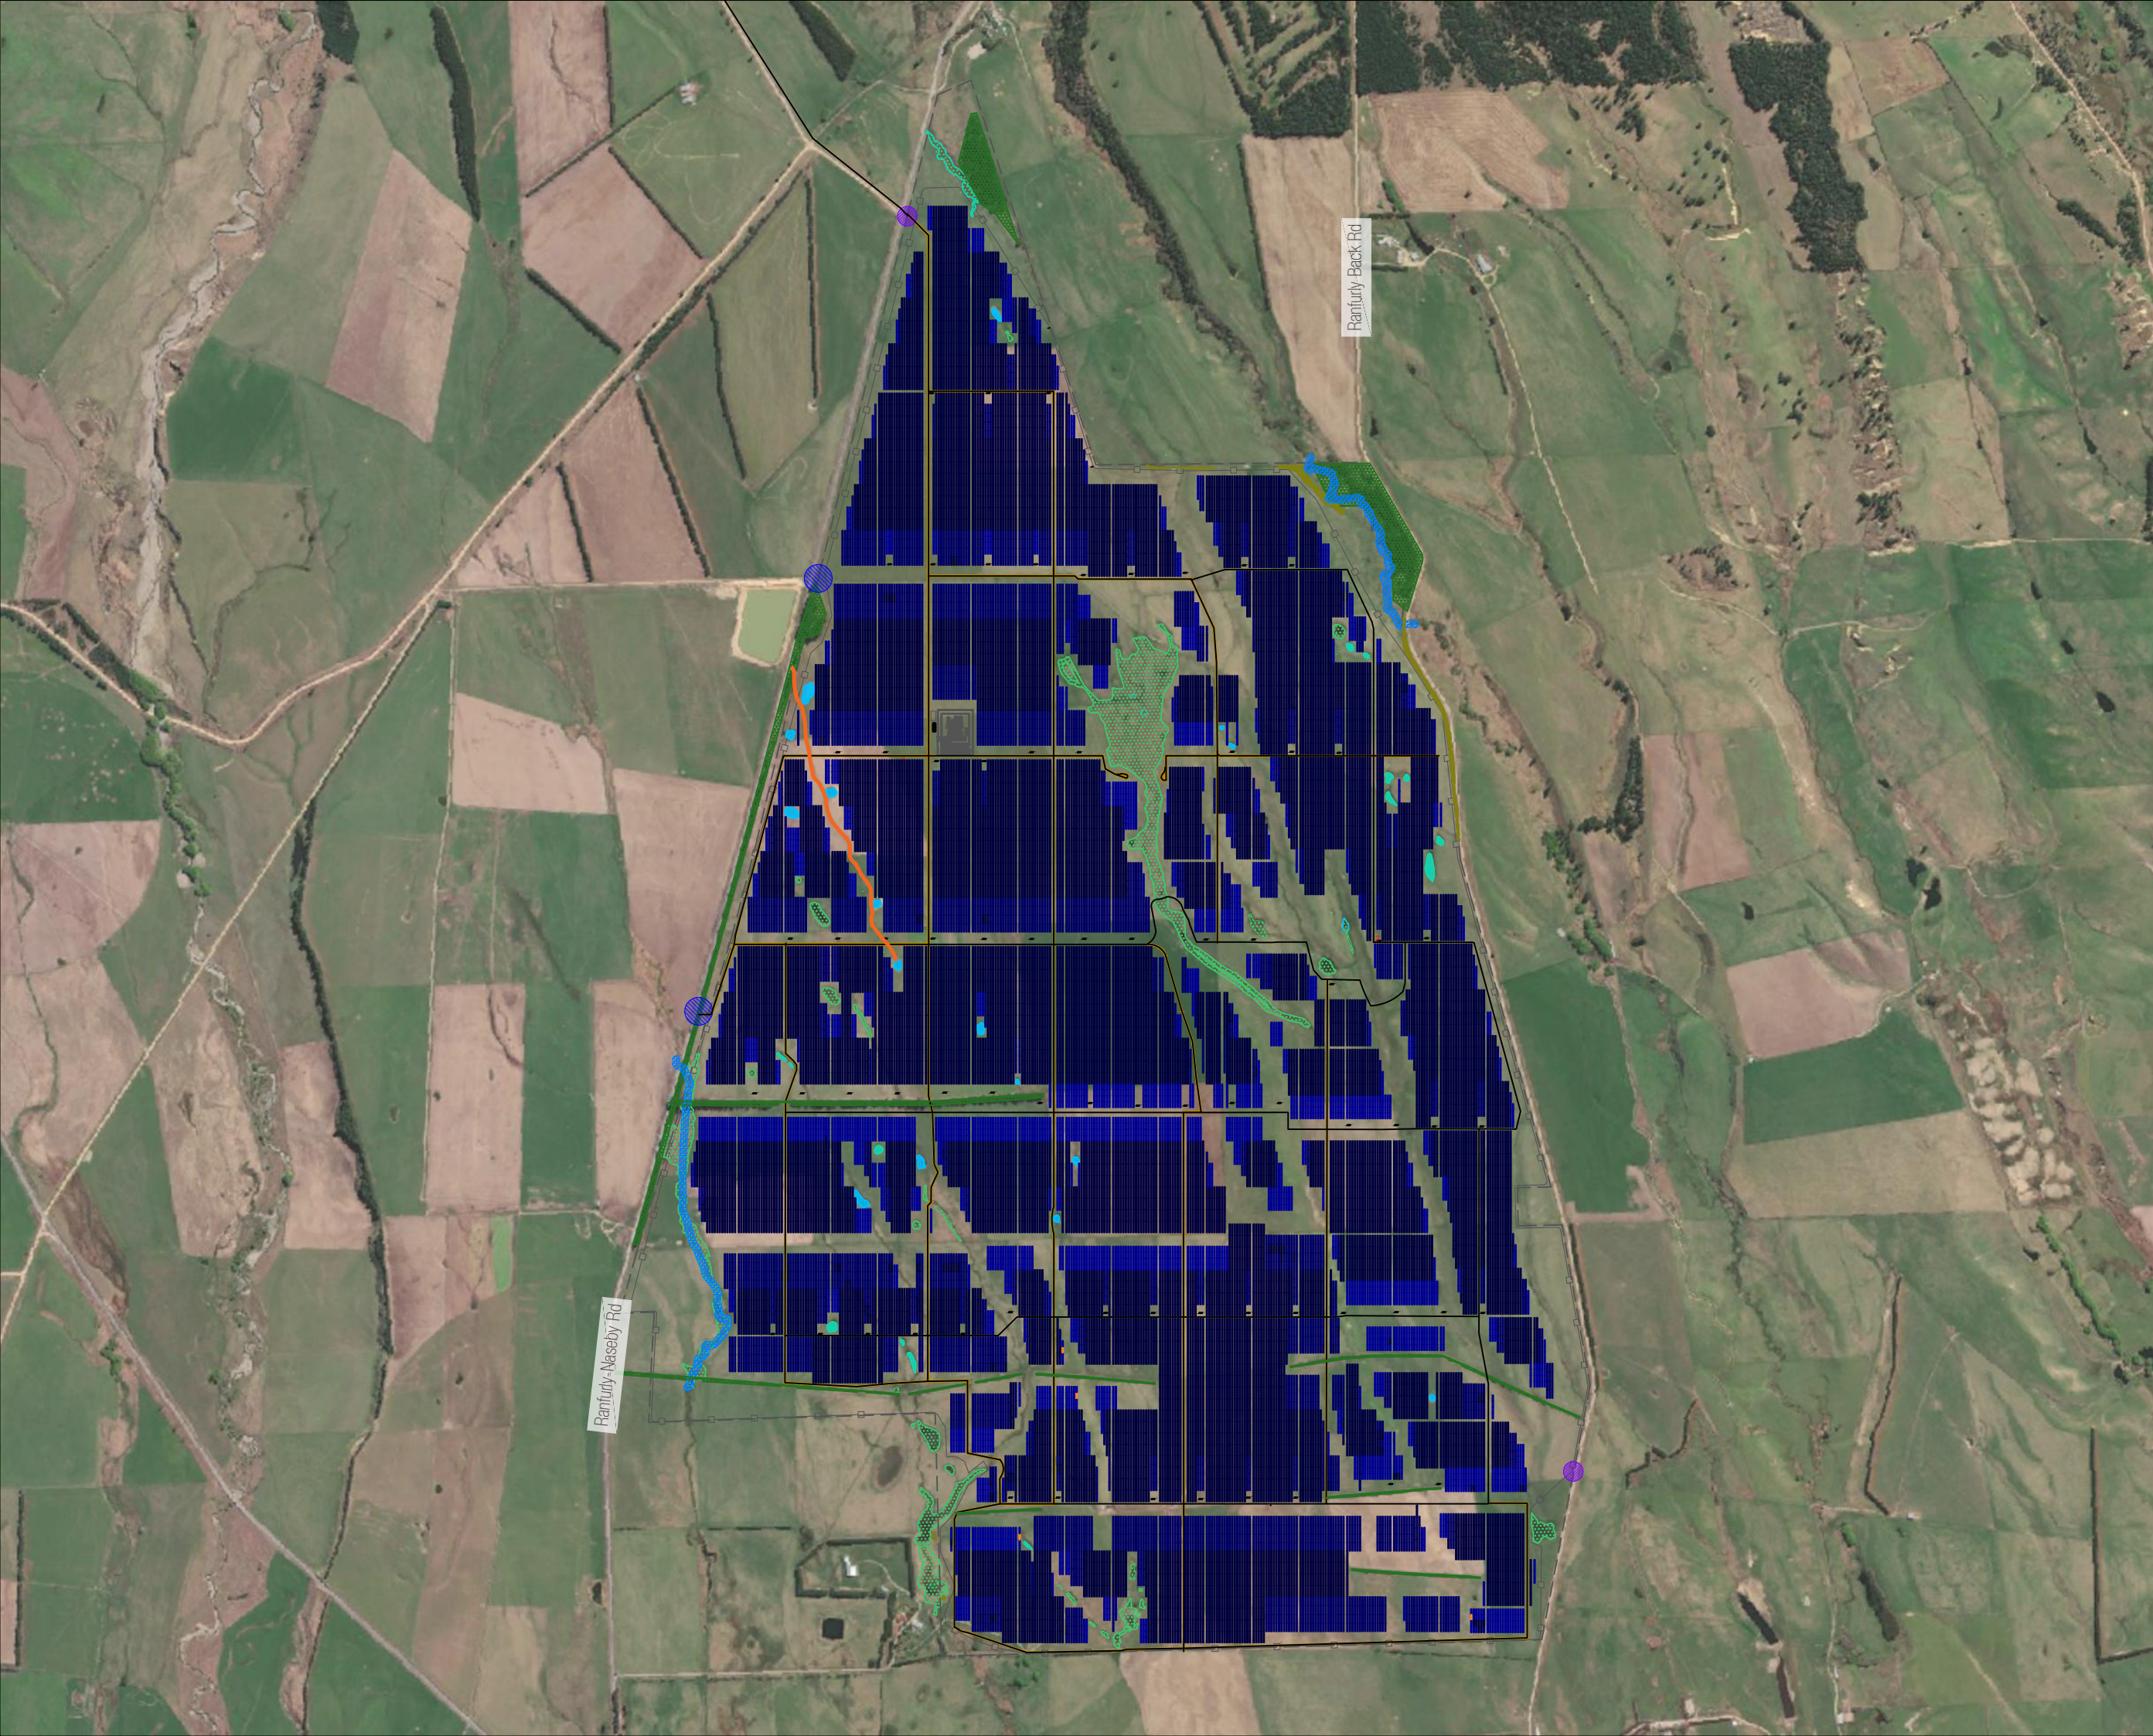

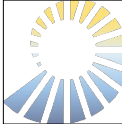

Helios

Legend:

	Legal Boundary
	Site Fence & Security Cameras
	Main Site Access Track
	Solar Panel Arrays (104, 78, 52 panel tables shaded dark-light navy)
	Inverter Stations
	Indicative Substation Layout (Site office, storage and water storage adjacent)
	Utility Area
	Primary Site Access Point
	Secondary Site Access Point
	Wetland with Indigenous Vegetation (5+m buffer)
	Wetland with Exotic Vegetation
	Existing Constructed Pond
	Existing Vegetation to be Maintained
	Existing Waterway
	Hawkdun Idaburn Irrigation Setback

Project Details:

LATITUDE	-45.0613
LONGITUDE	170.1051
INTERCONNECTION VOLTAGE	220 kV
LEASED AREA	665.1 Ha
FENCED AREA	638.9 Ha
ARRAY AREA	562.7 Ha
FENCE LENGTH	11,692 m
PV Capacity	329 MWp DC
CONNECTION CAPACITY	300 MW
TOTAL SITE COVERAGE	20.5%

Project Name:

Naseby

Drawing Name:

Preliminary Layout

Revisions:

Version	Date	Created By	Reviewed By	Description & Notes
0	10/01/2024	JM	DR	Initial Release
A	08/05/2025	JM	-	Module & DCI Update

Scale:

1:400,000m

Date:

08/05/2024

Revision Number:

A

