


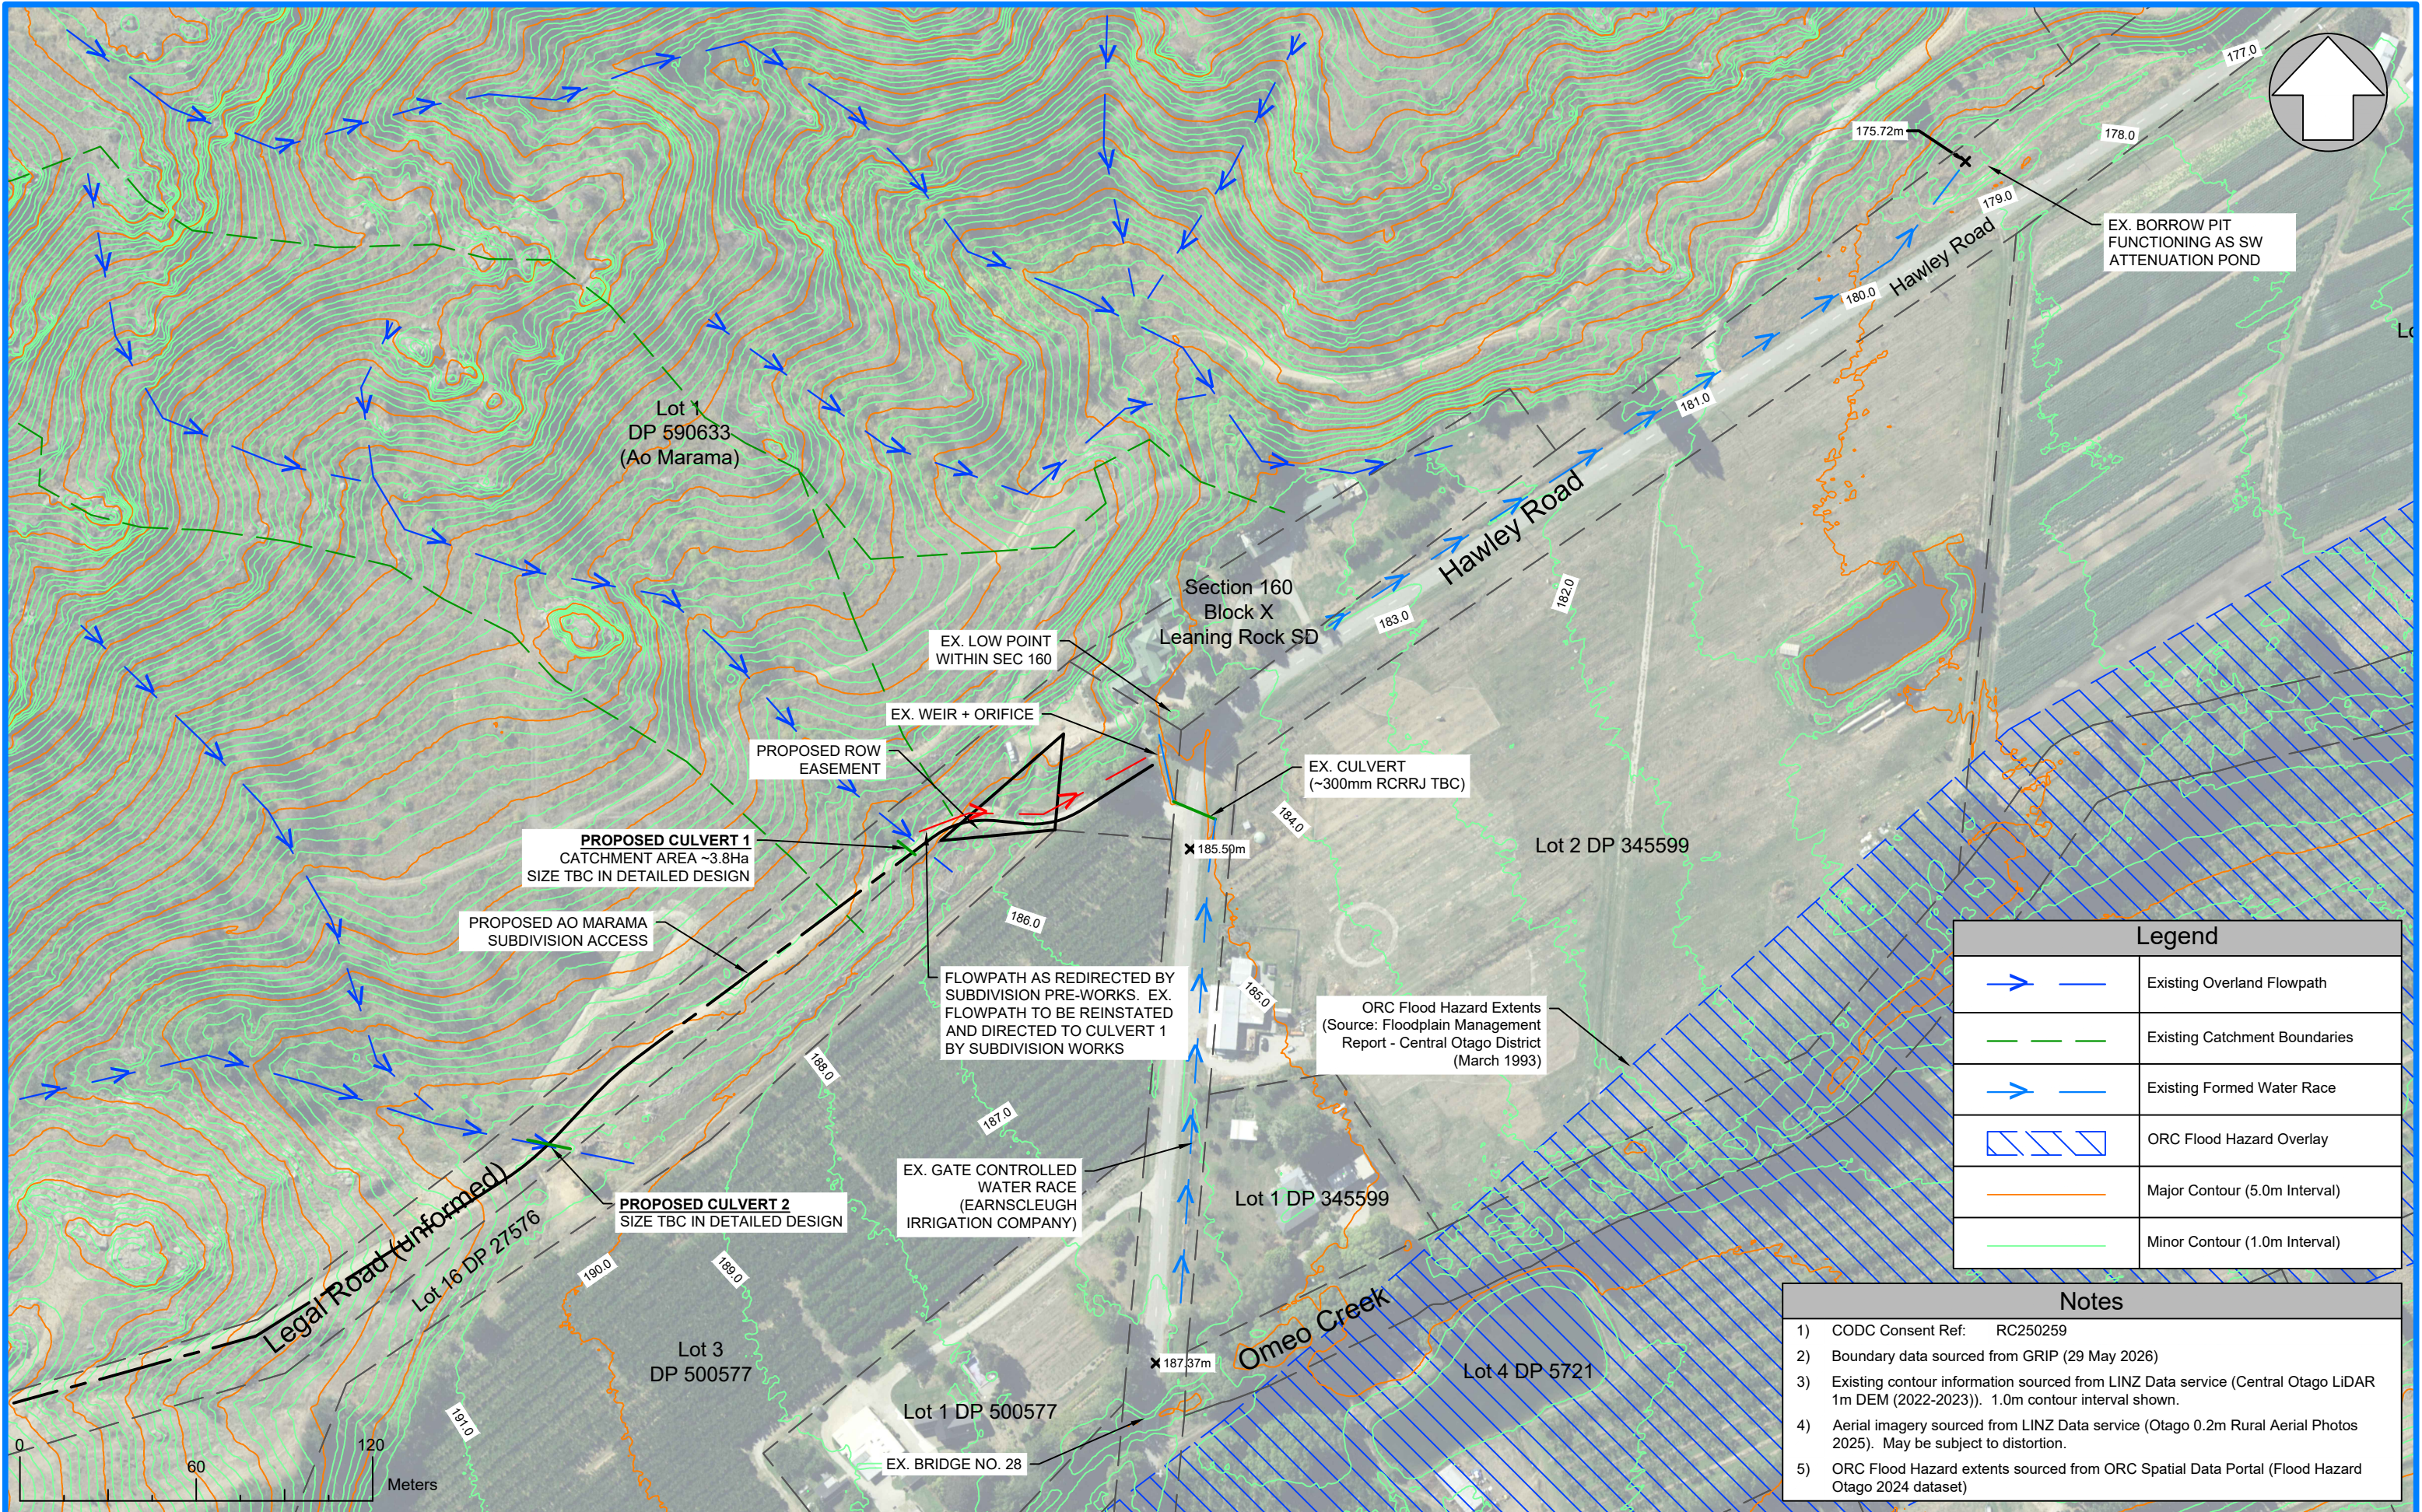

Legend	
	Existing Overland Flowpath
	Existing Catchment Boundaries
	Existing Formed Water Race
	ORC Flood Hazard Overlay
	Major Contour (5.0m Interval)
	Minor Contour (1.0m Interval)

Notes	
1)	CODC Consent Ref: RC250259
2)	Boundary data sourced from GRIP (29 May 2026)
3)	Existing contour information sourced from LINZ Data service (Central Otago LiDAR 1m DEM (2022-2023)). 1.0m contour interval shown.
4)	Aerial imagery sourced from LINZ Data service (Otago 0.2m Rural Aerial Photos 2025). May be subject to distortion.
5)	ORC Flood Hazard extents sourced from ORC Spatial Data Portal (Flood Hazard Otago 2024 dataset)



Ao Marama Subdivision
Access Road Stormwater Management Plan
Hawley Road, Blackmans

Date:	16 June 2026
Scale:	1:2000 @ A3
Drawn by:	M. Brown
Client:	Ao Marama
Job No:	3333-SKT-01-A