


CURVE DATA

| |
|------------------------|
| I = 70° 00' |
| SV = 70 km/hr |
| max SE = 9.1% |
| R = 100m |
| SL = 49.83m |
| TT = 95.59m |
| Curve length = 172.03m |

PLAN
Scale 1:500

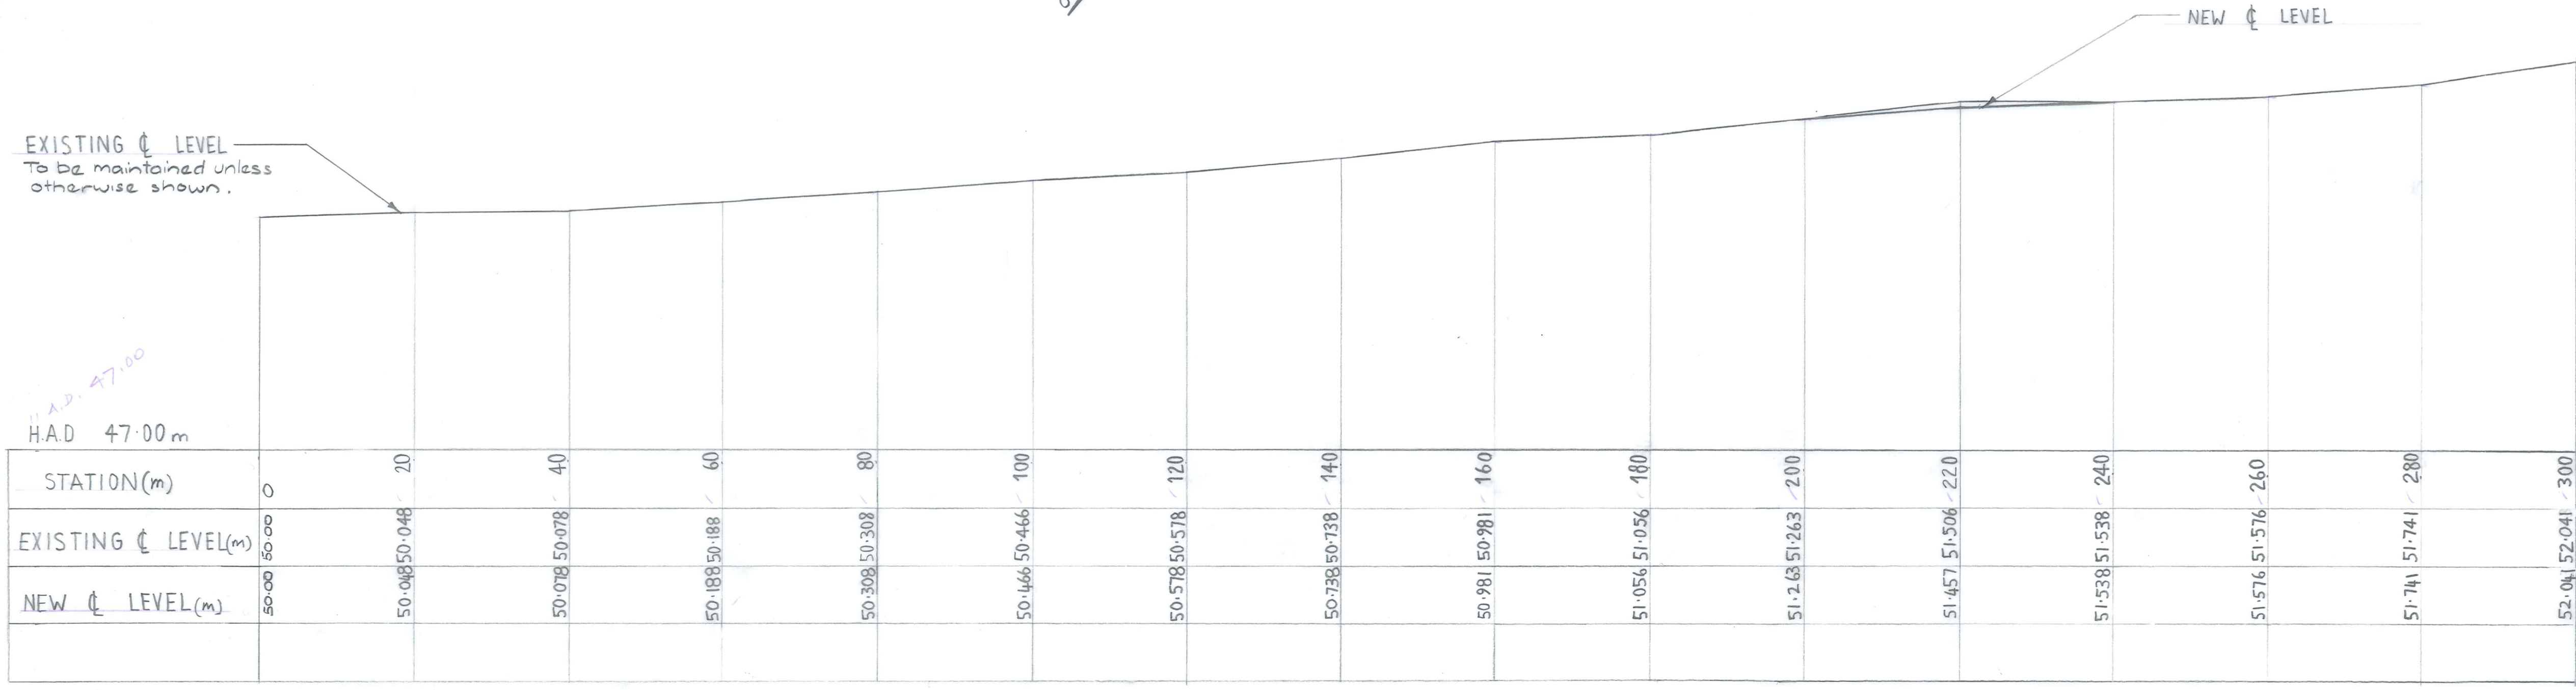

LONGITUDINAL SECTION
Scales: Horz. 1:500
Vert. 1:50

| No. | Revisions | Date | Appvd |
|-----|-----------|------|-------|
| | | | |
| | | | |
| | | | |

| | | |
|--------------------------------|------------------|------------|
| Designed <i>D.S. & JRM</i> | Date <i>2-90</i> | Print Date |
| Drawn <i>D.Scott</i> | Date <i>2-90</i> | |
| Checked <i>m/Boop</i> | Date <i>2-90</i> | |
| Approved | | |
| File <i>225/15/6</i> | L.B. <i>547</i> | |

DUFFILL WATTS & KING LTD
Consulting Civil & Structural Engineers
Dunedin Invercargill Alexandra Queenstown

Client
CENTRAL OTAGO
DISTRICT COUNCIL

Project
SHAPE CORRECTION 89/90
BLACKS HOTEL CORNER
OPHIR

Sheet Title
PLAN & LONGITUDINAL
SECTION

| | | |
|------------------|----------------|--------------|
| Job No. 12476 | Sheet No. 1 | Revision |
|------------------|----------------|--------------|

ORIGINAL SIZE mm

