
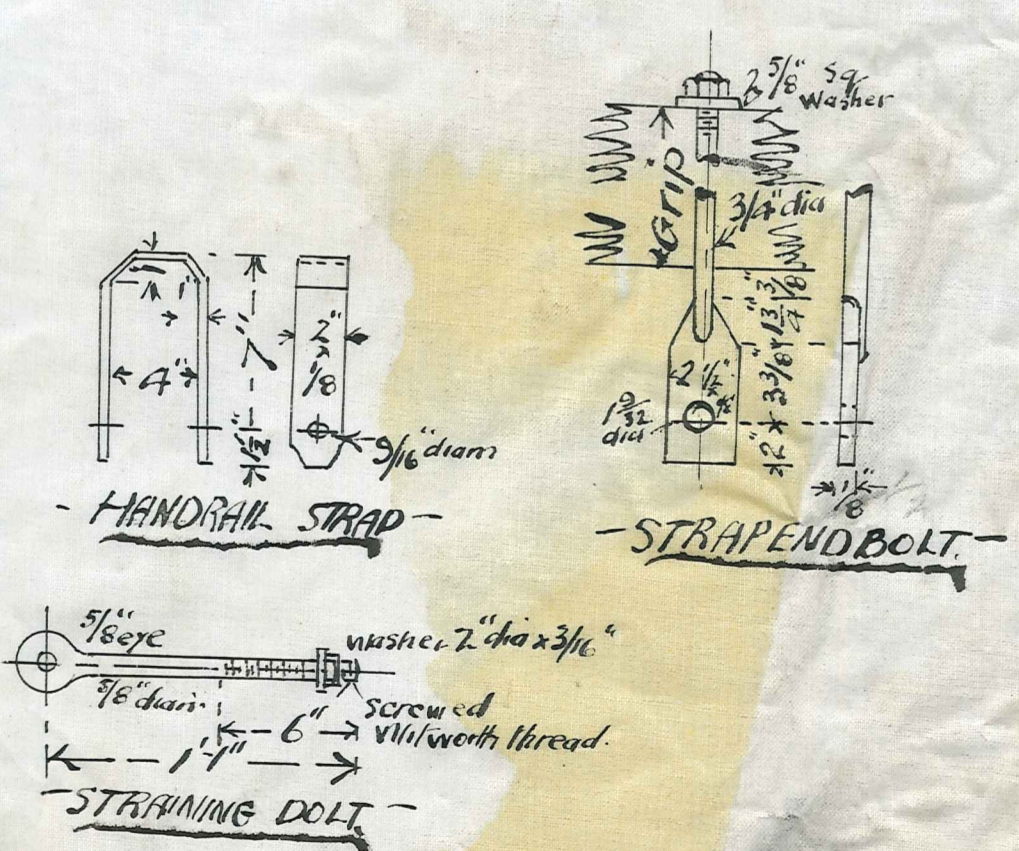
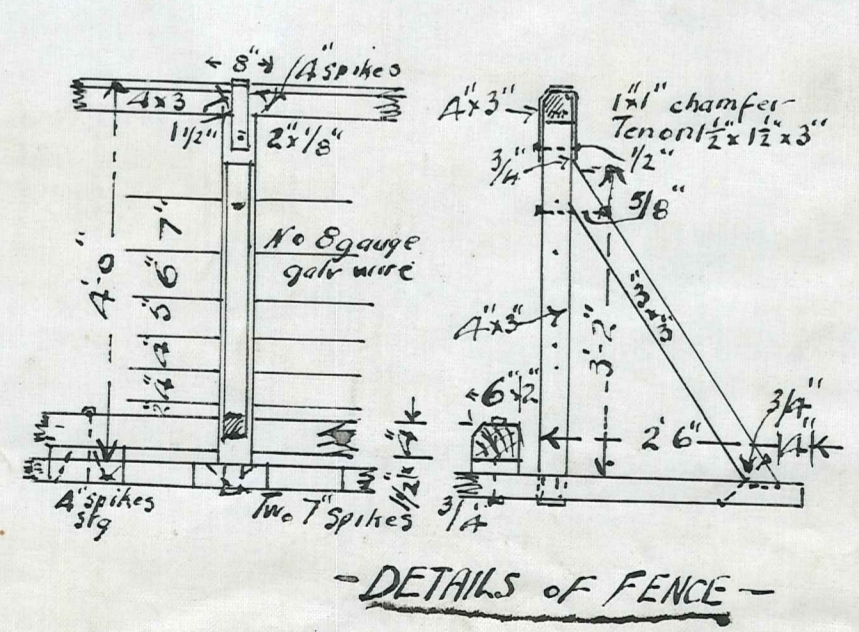
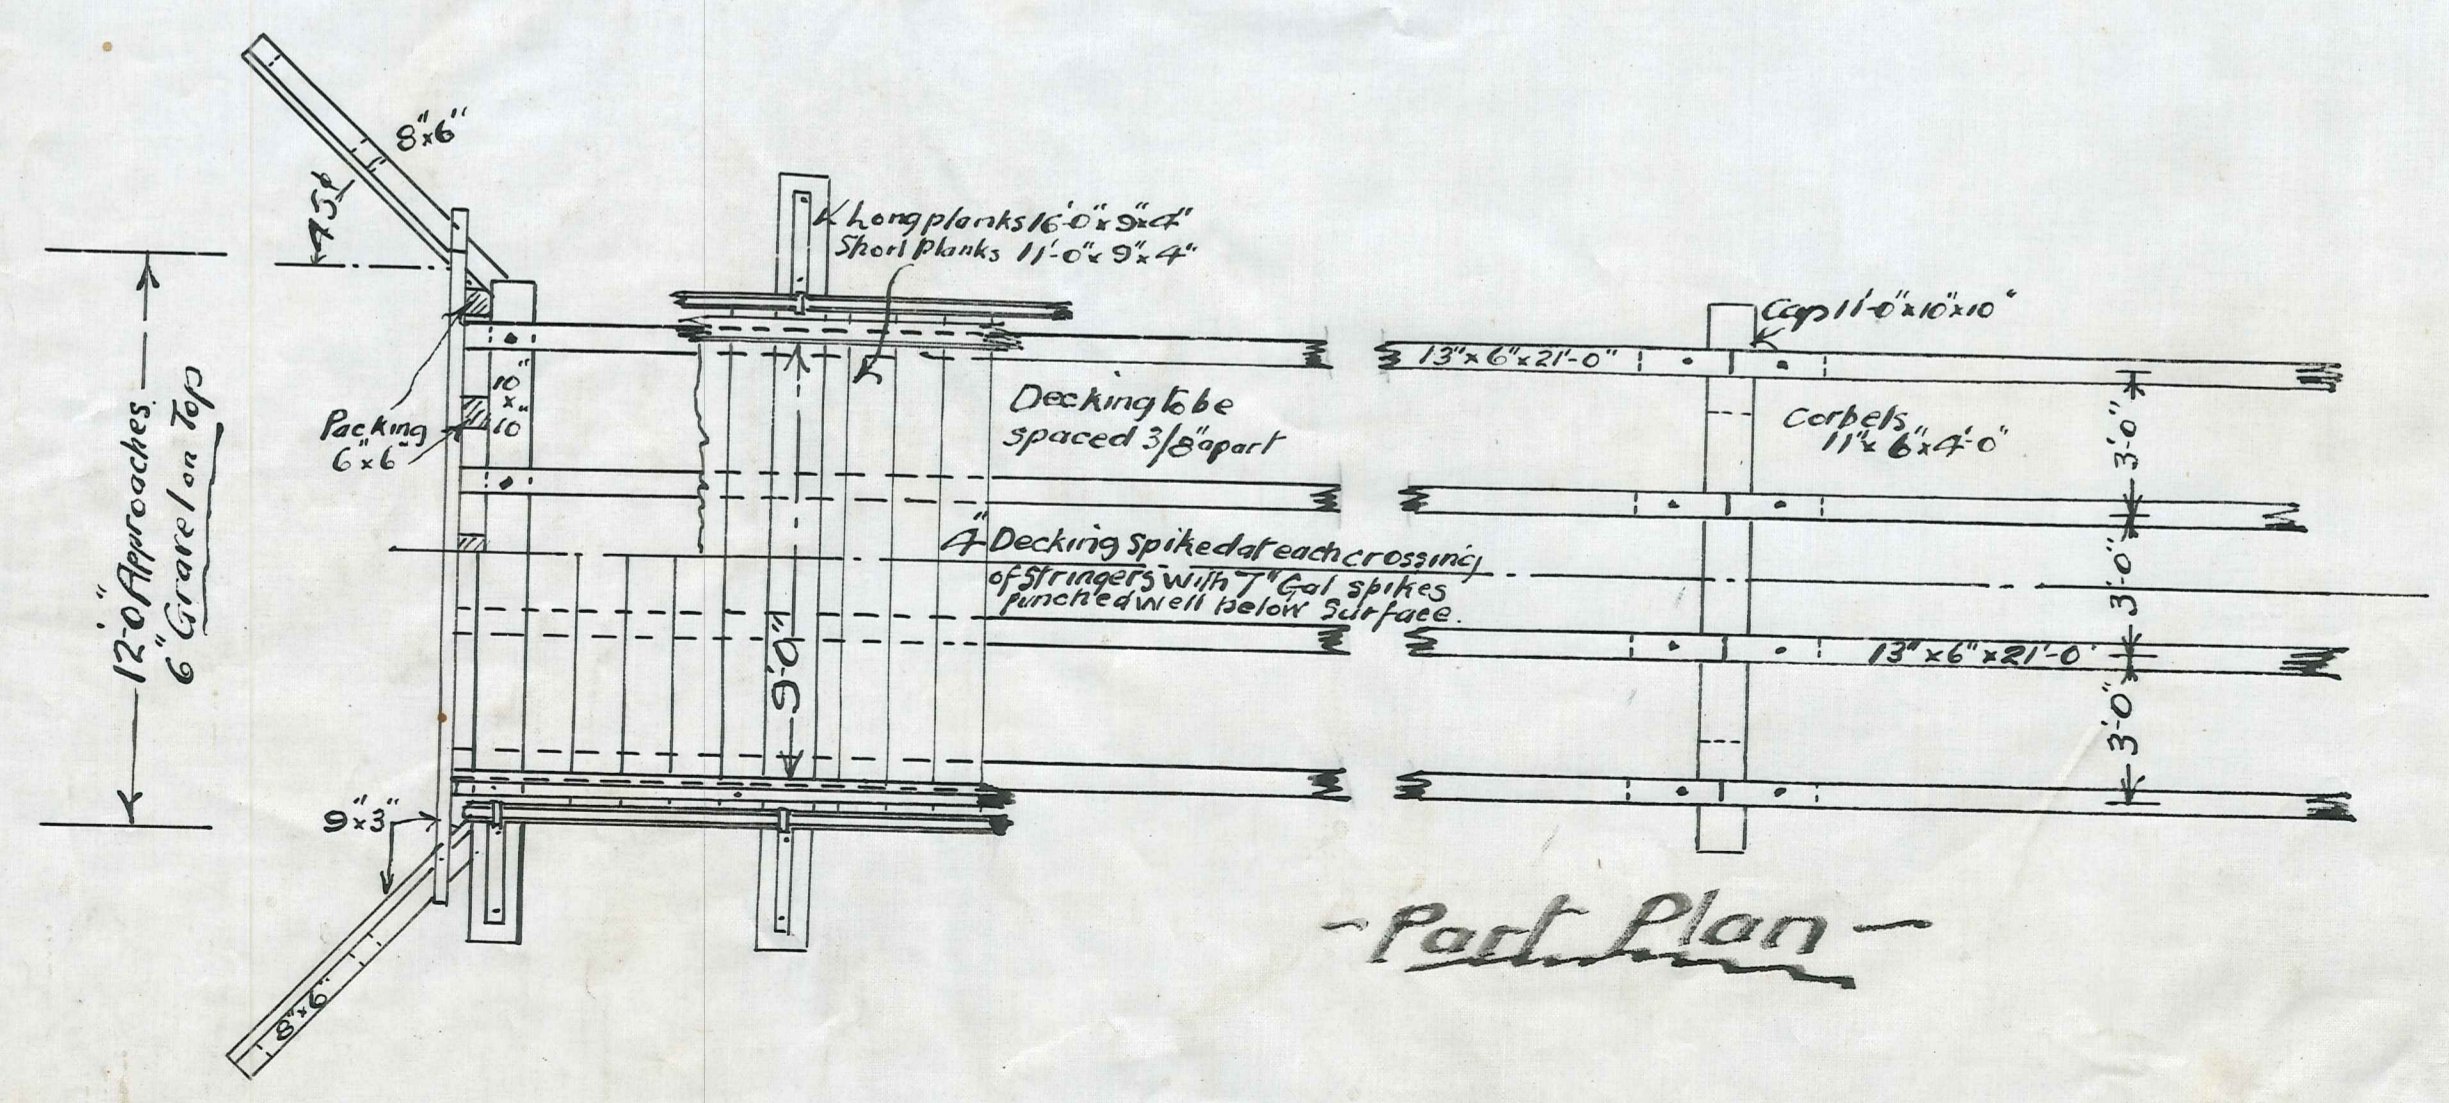
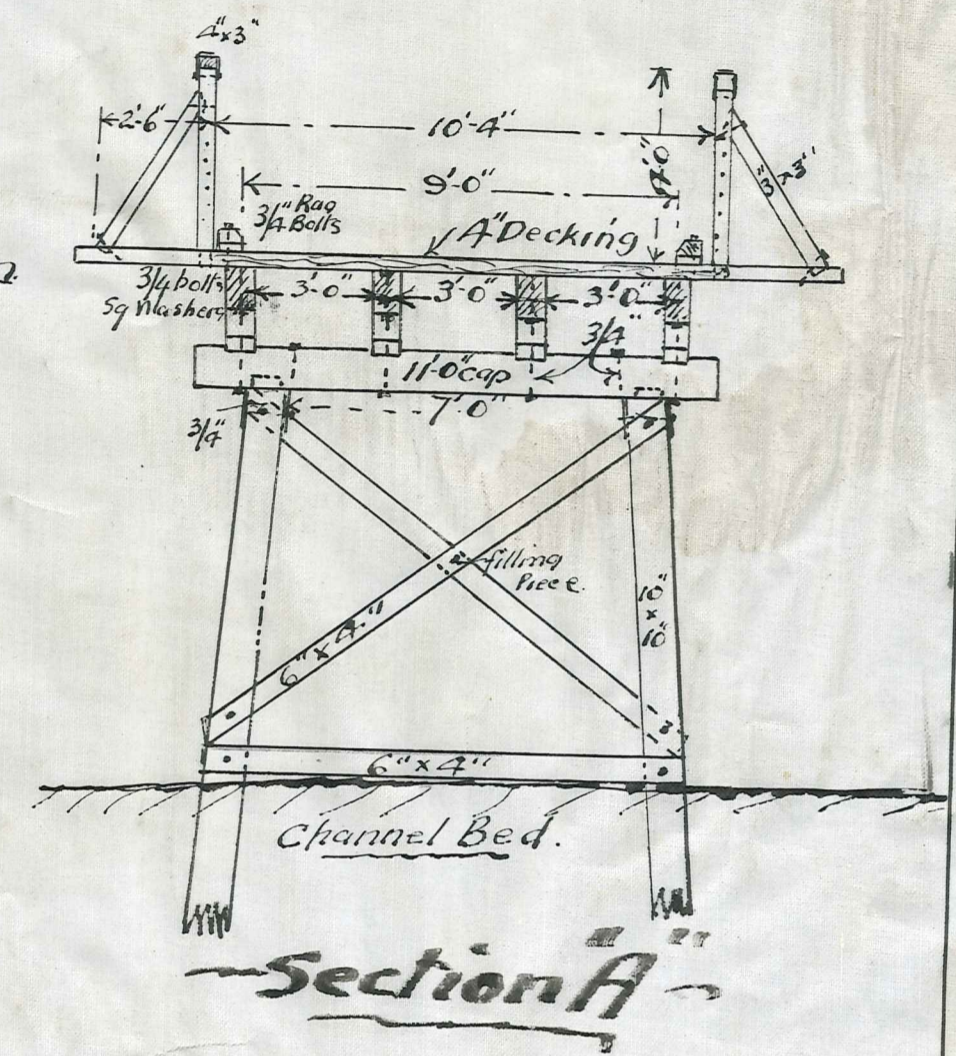


- Maniototo County Council -
Factory Bridge - Hogburn Channel
 - Waipiatu to Naseby Road -
 - Scales 1/4" and 1/2" = 1 foot -

Sheet 1.

MANIOTOTO COUNTY COUNCIL
 7.10.1921
 COURT ENGINEER

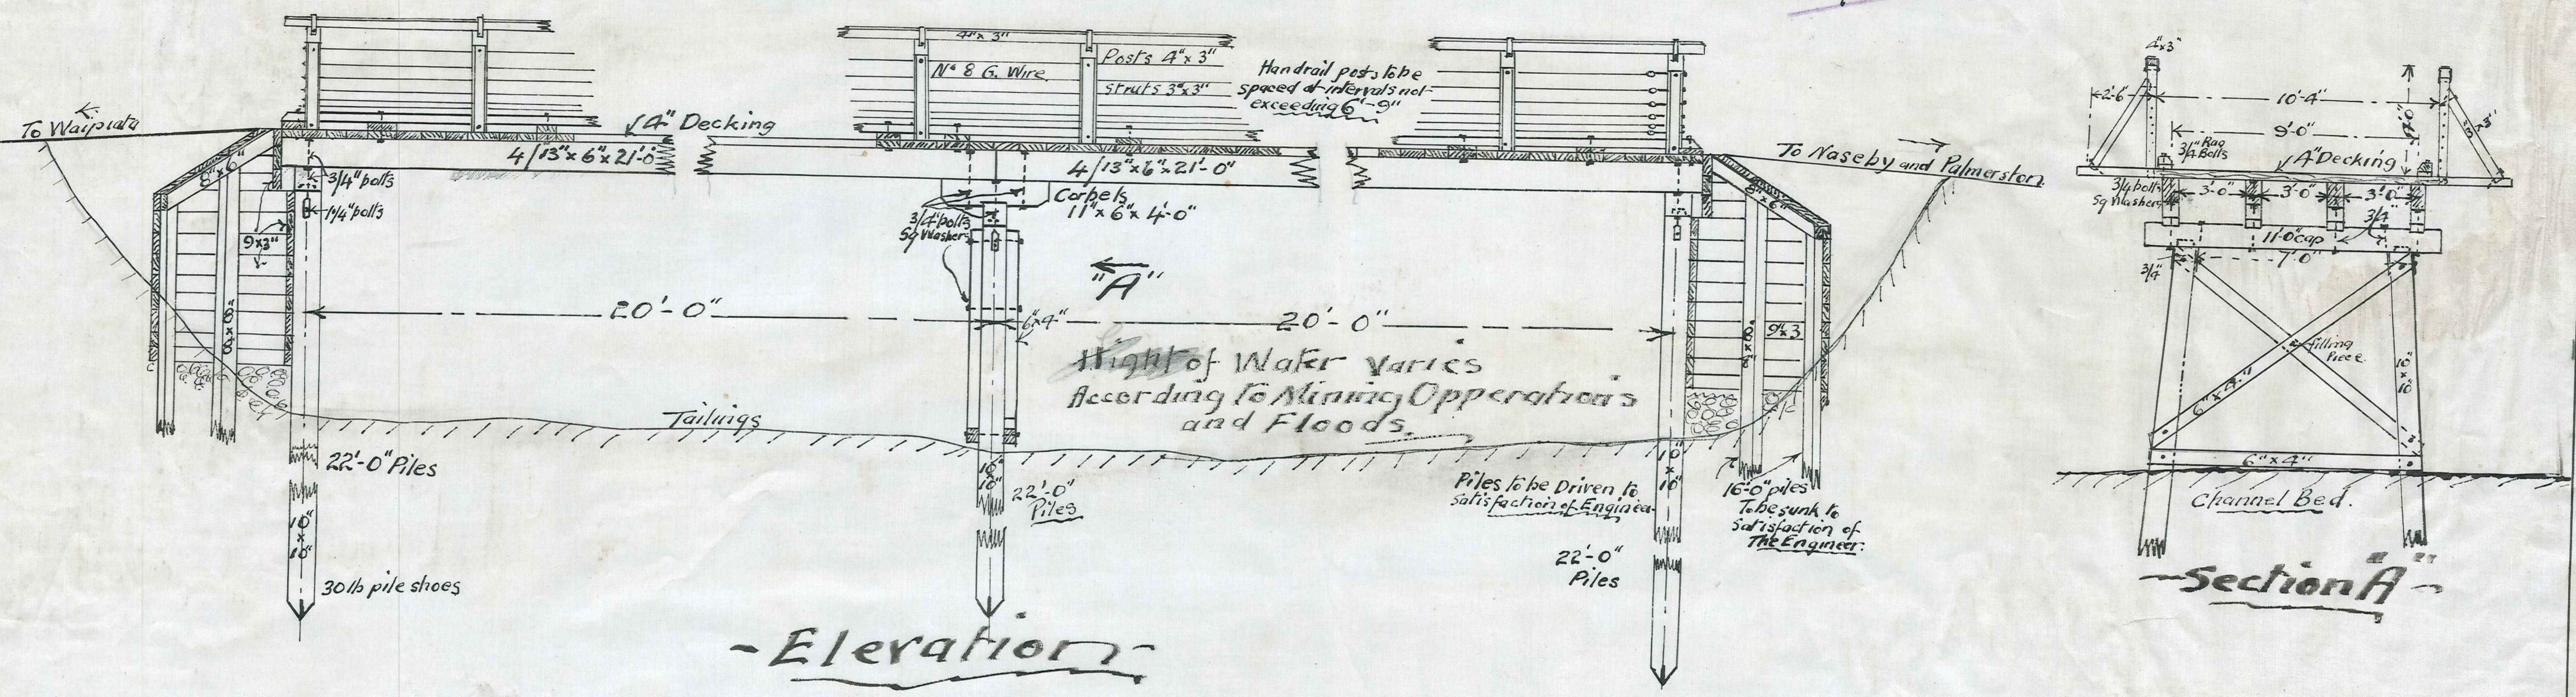

14
 M.C.C. 044.
 Plan No 024