
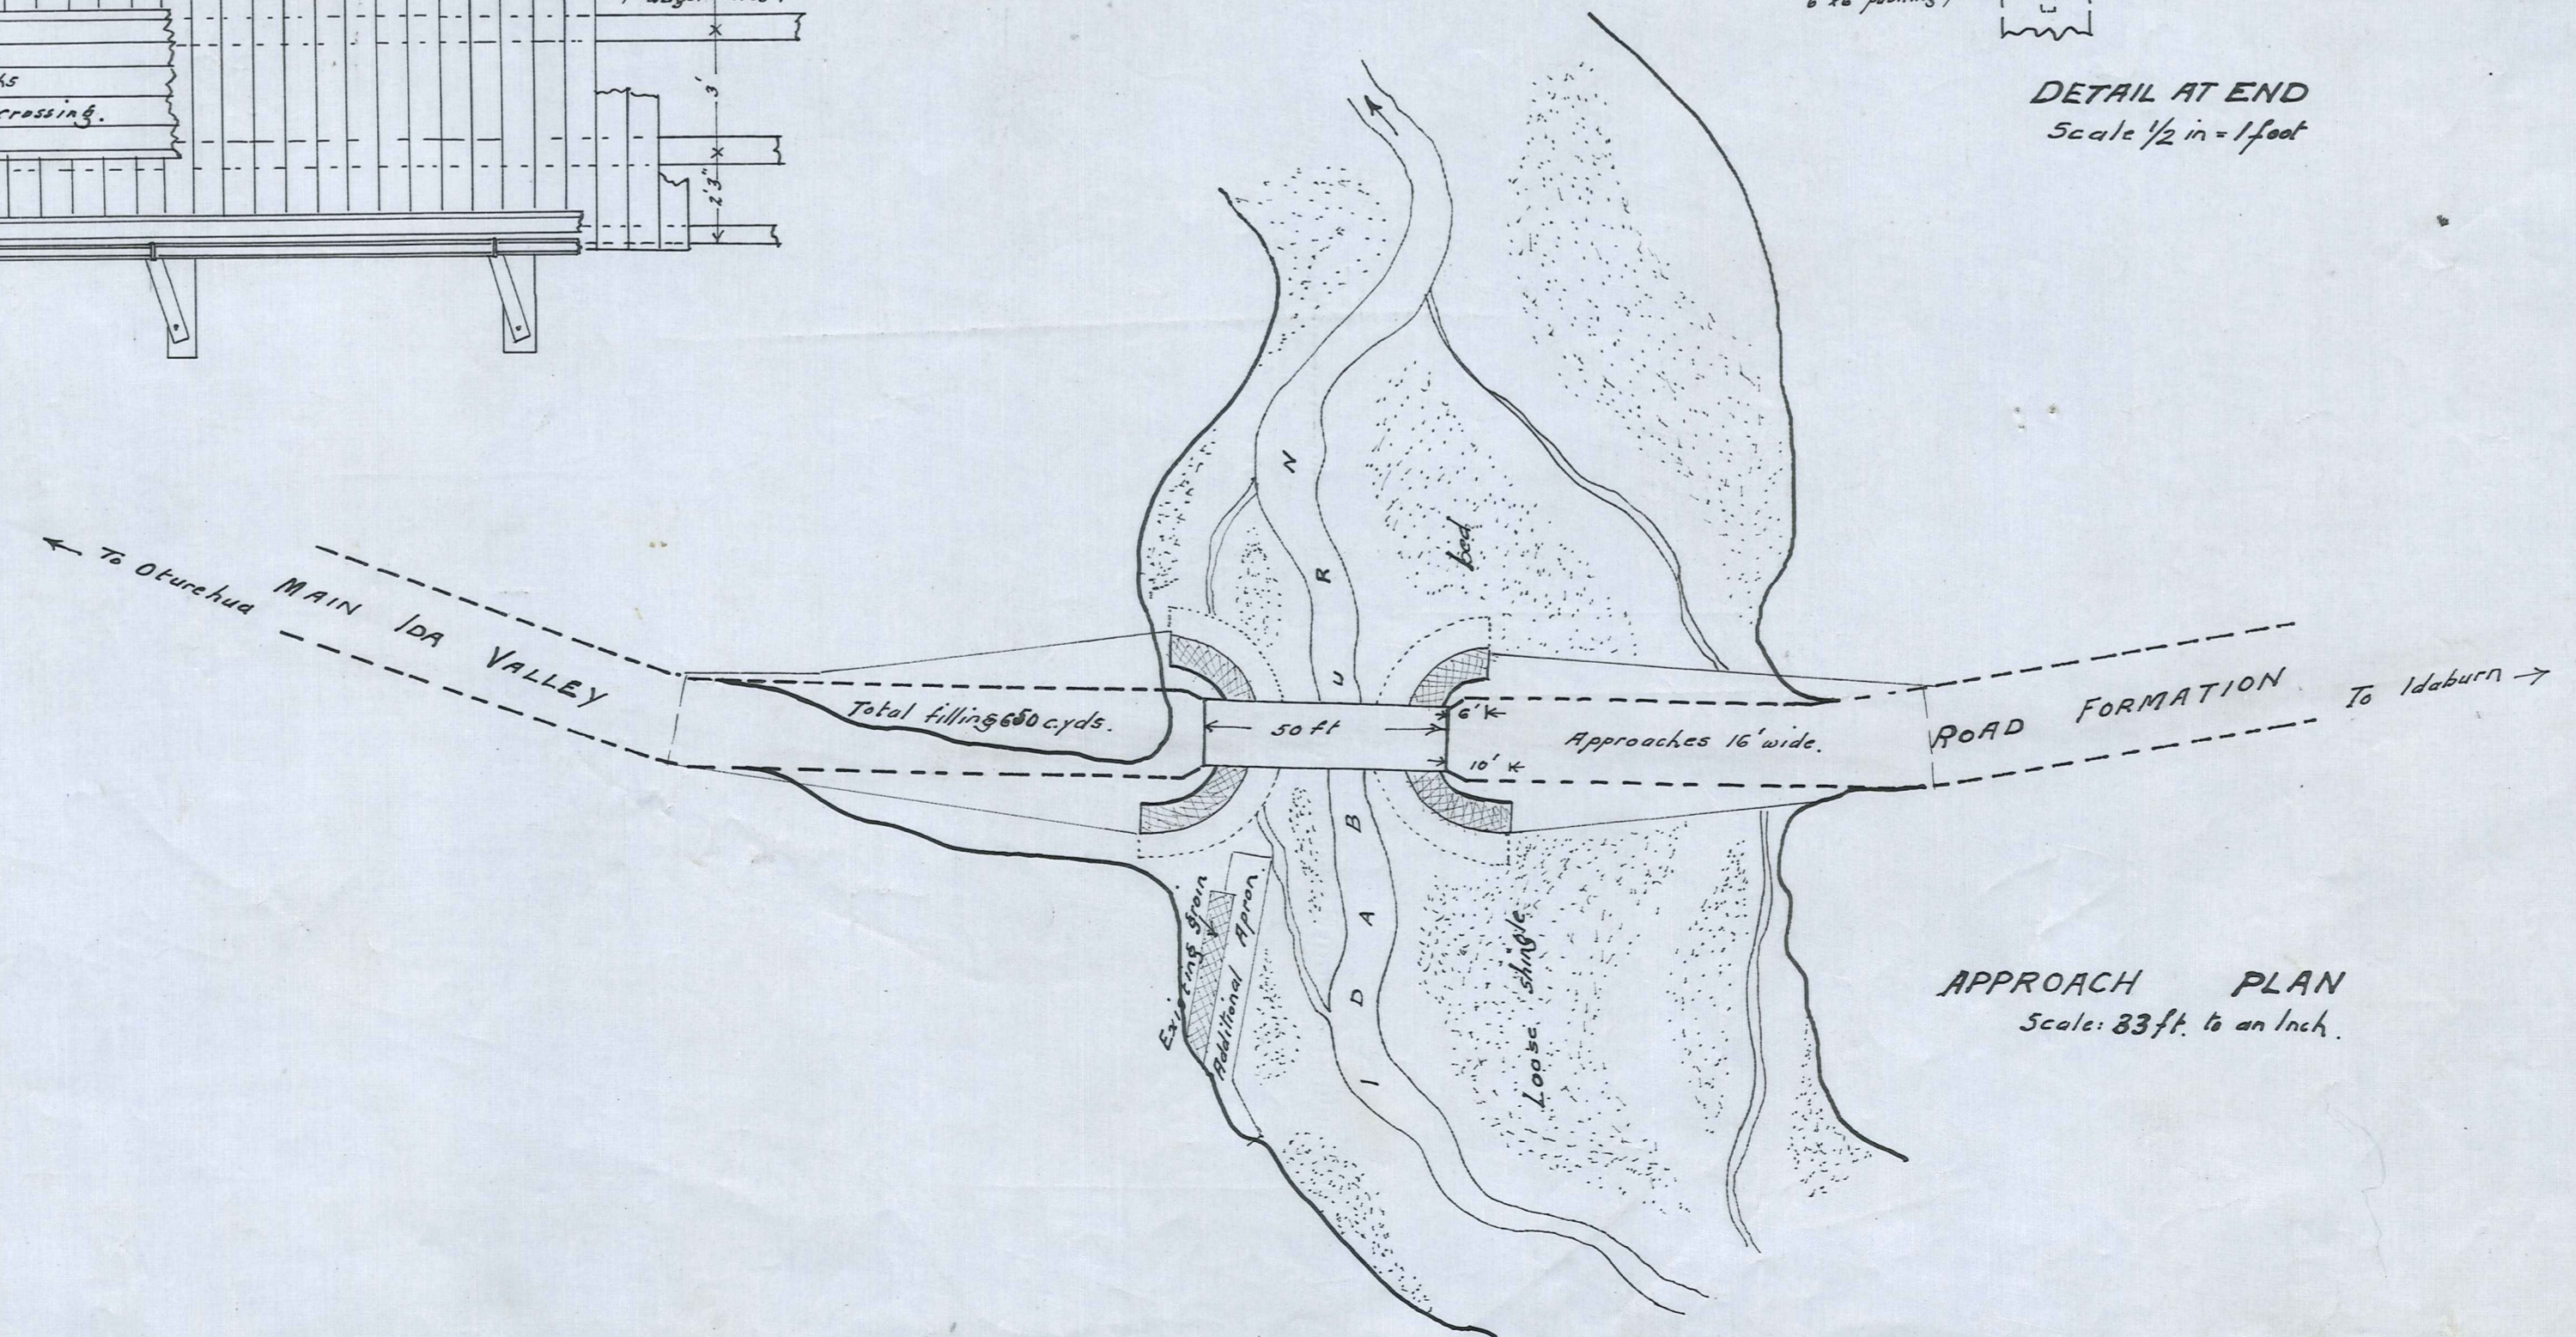
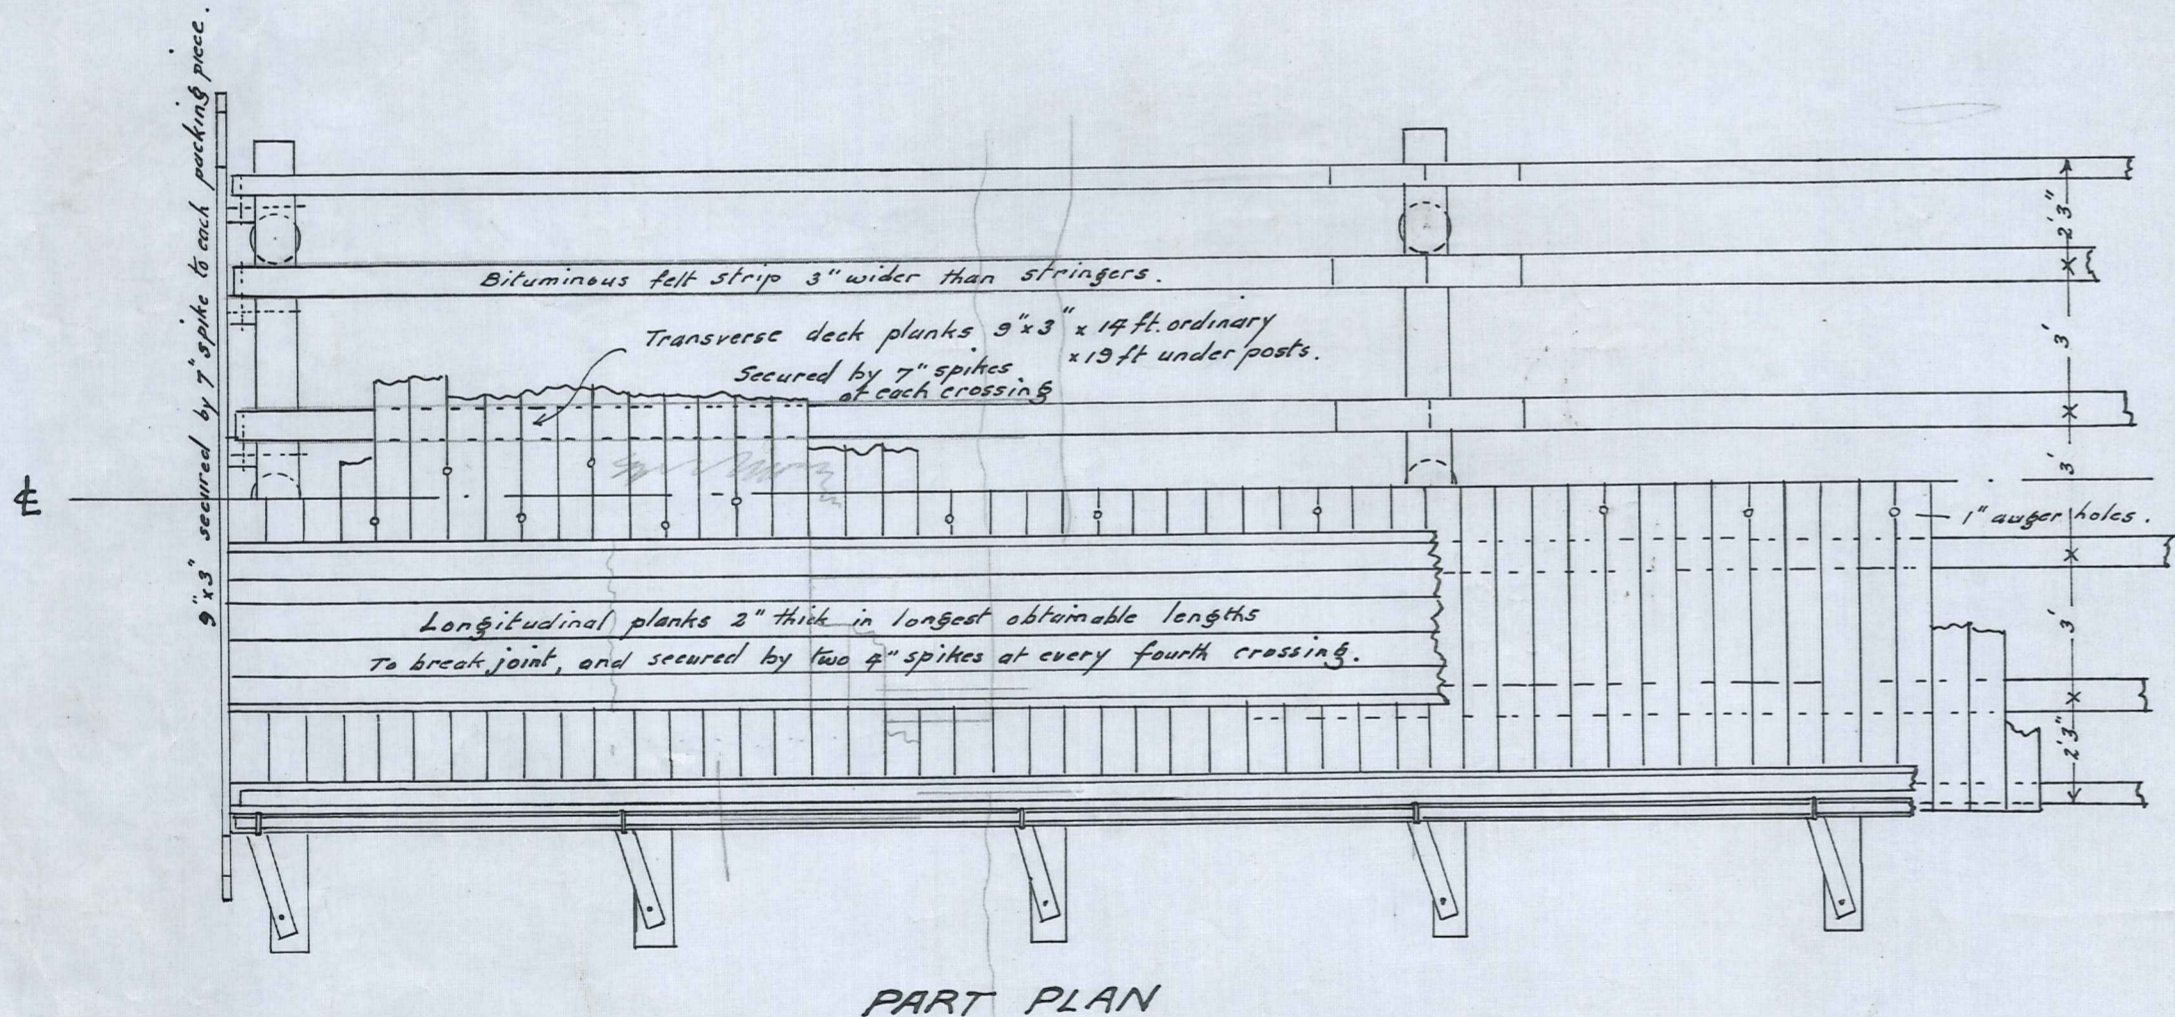
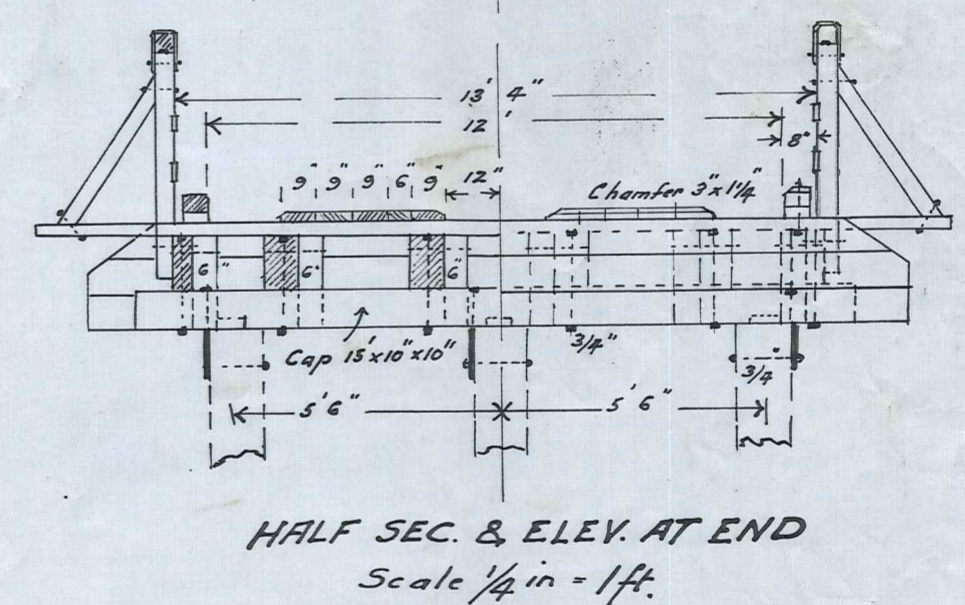
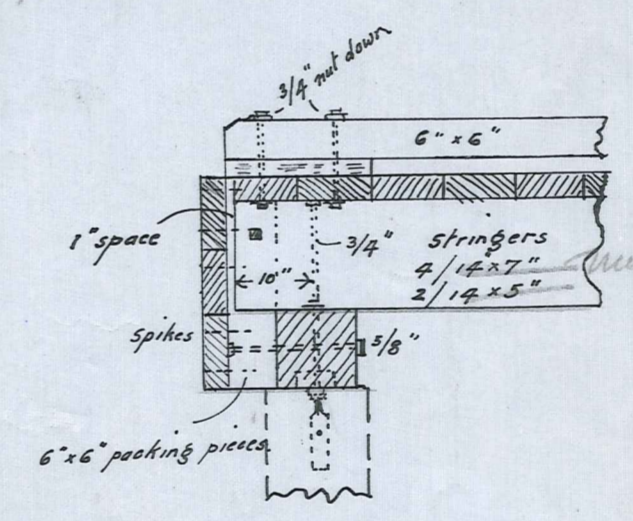
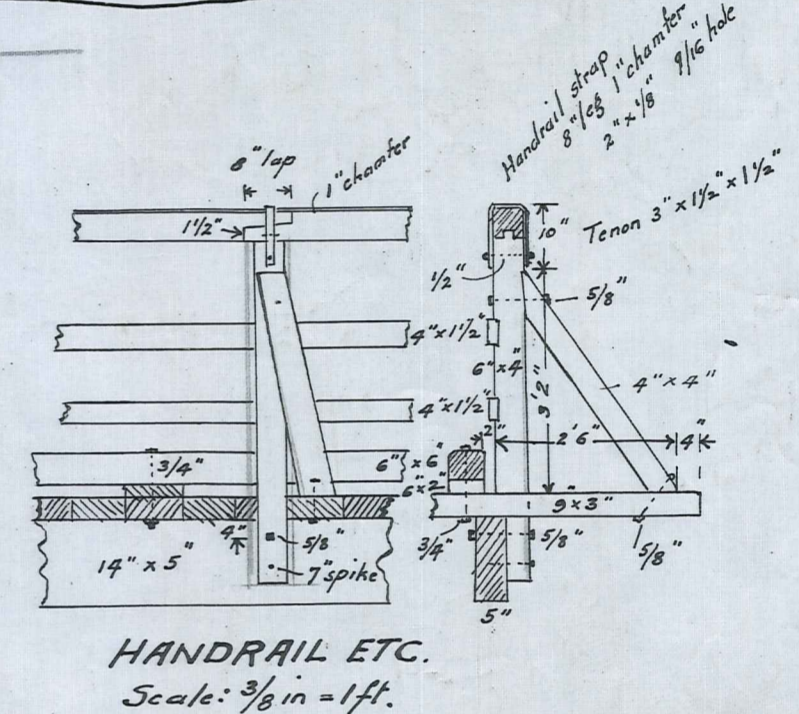


MANIOTOTO COUNTY  
 IDABURN BRIDGE  
 Scale: 4 Feet to an Inch

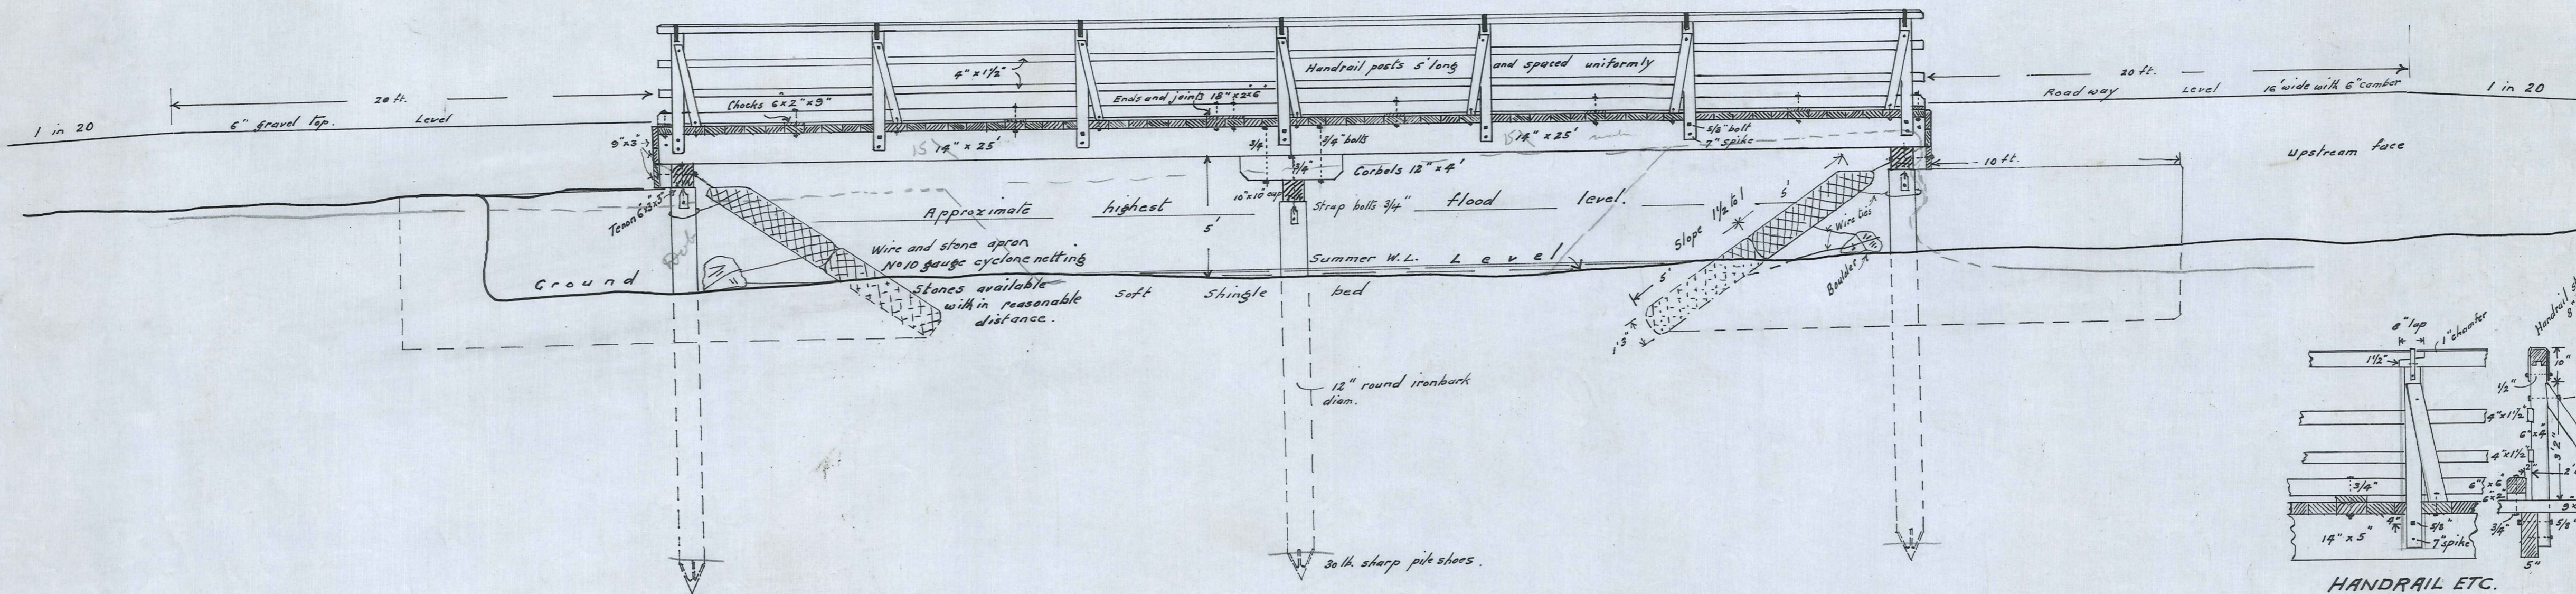

Contract No  
 R. Blech  
 10.11.20.

M.C.C. 0678