





# Idaburn Railway Overbridge.

## Road Formation

MANIOTOTO COUNTY COUNCIL

F. W. Butler  
COUNTY ENGINEER

14/1/20

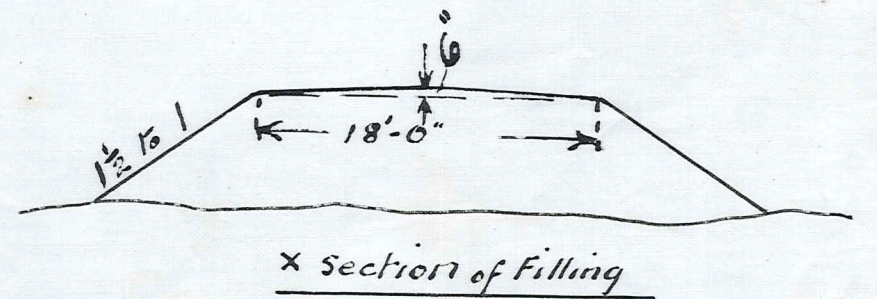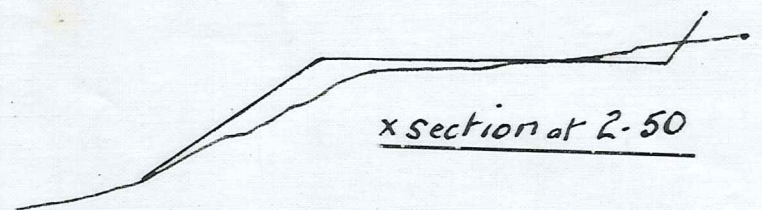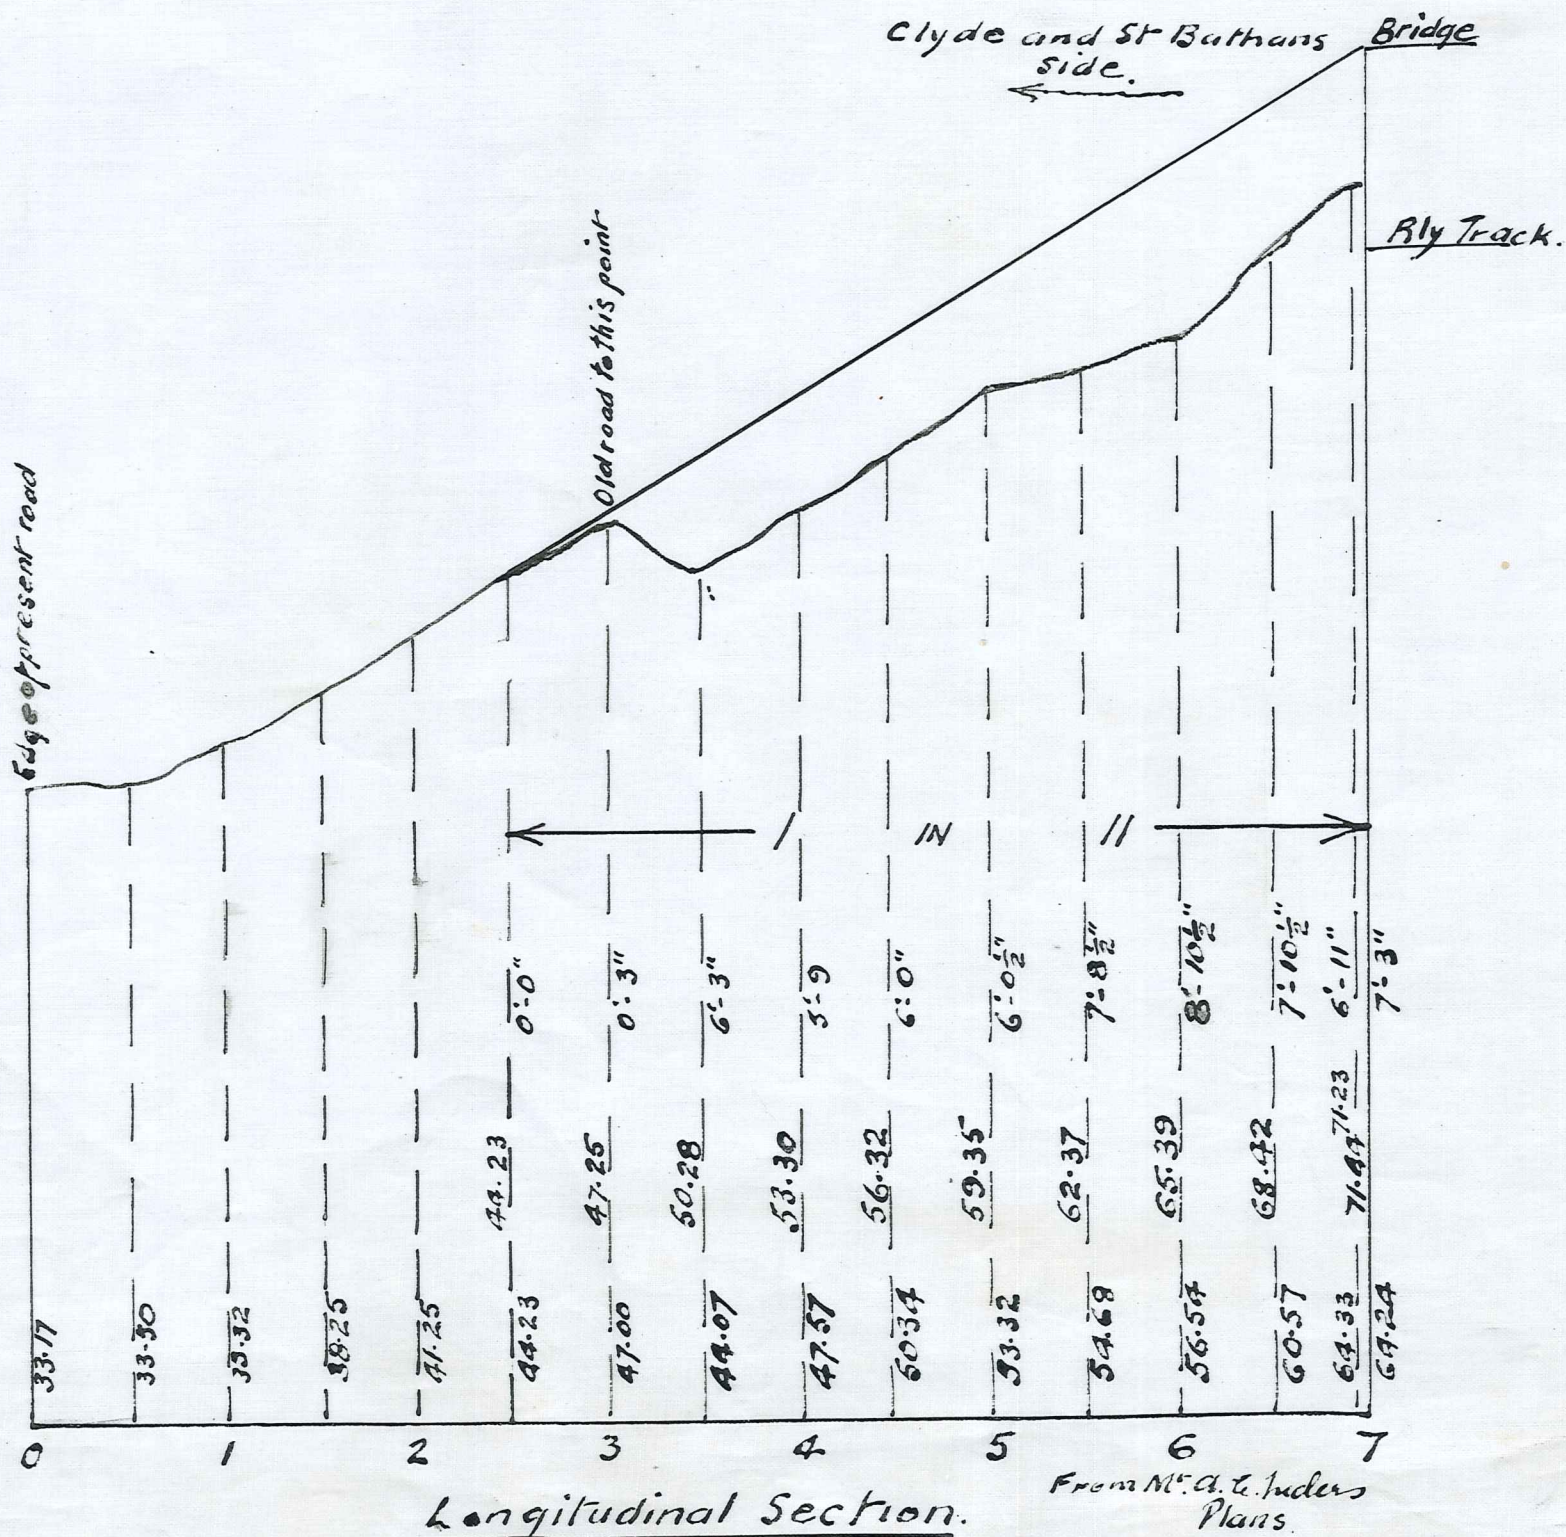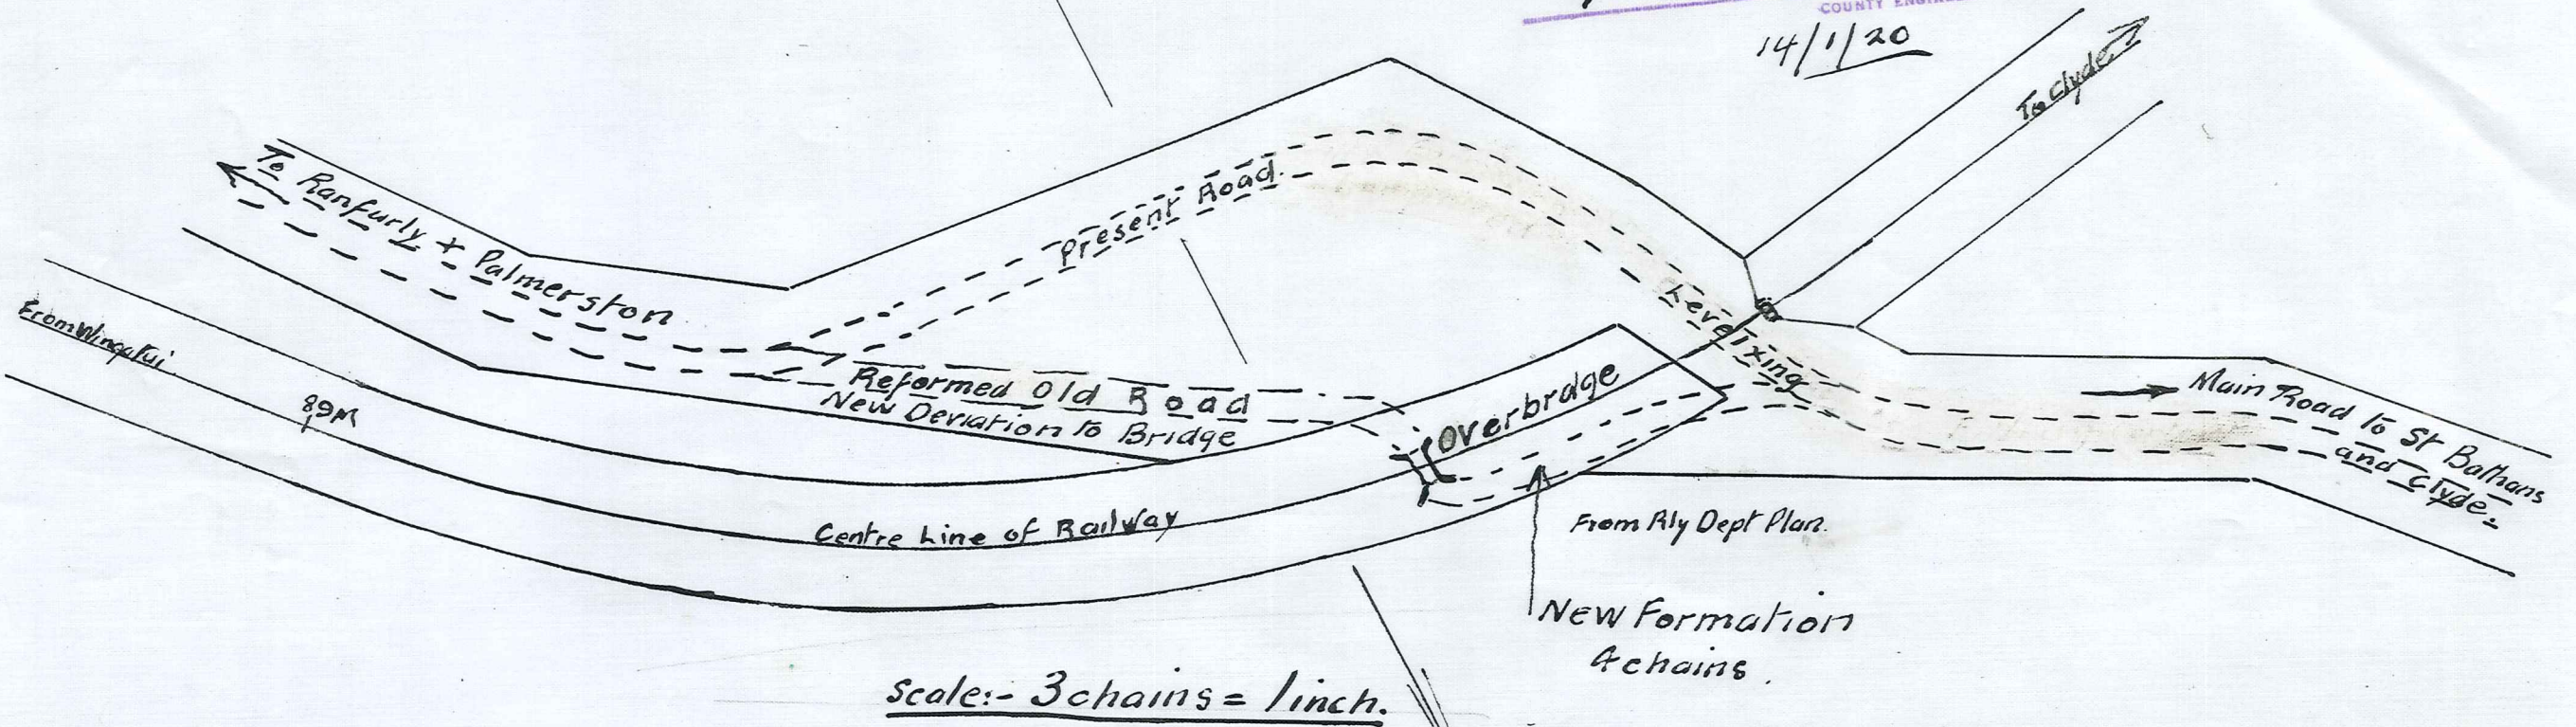

Specification N° 181.

PLAN NO ~~004~~

M.C.C. 023