

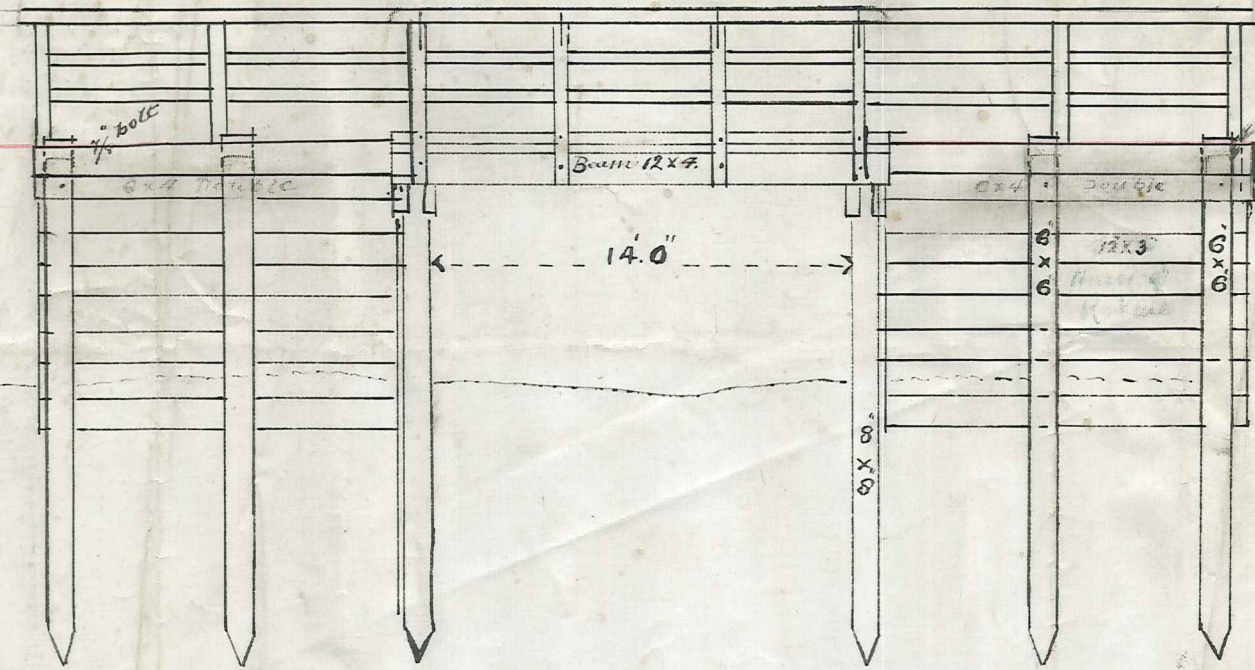


PORTION CONTRACT NO ONE

TAIERI-RIVER - LAWS FORD.

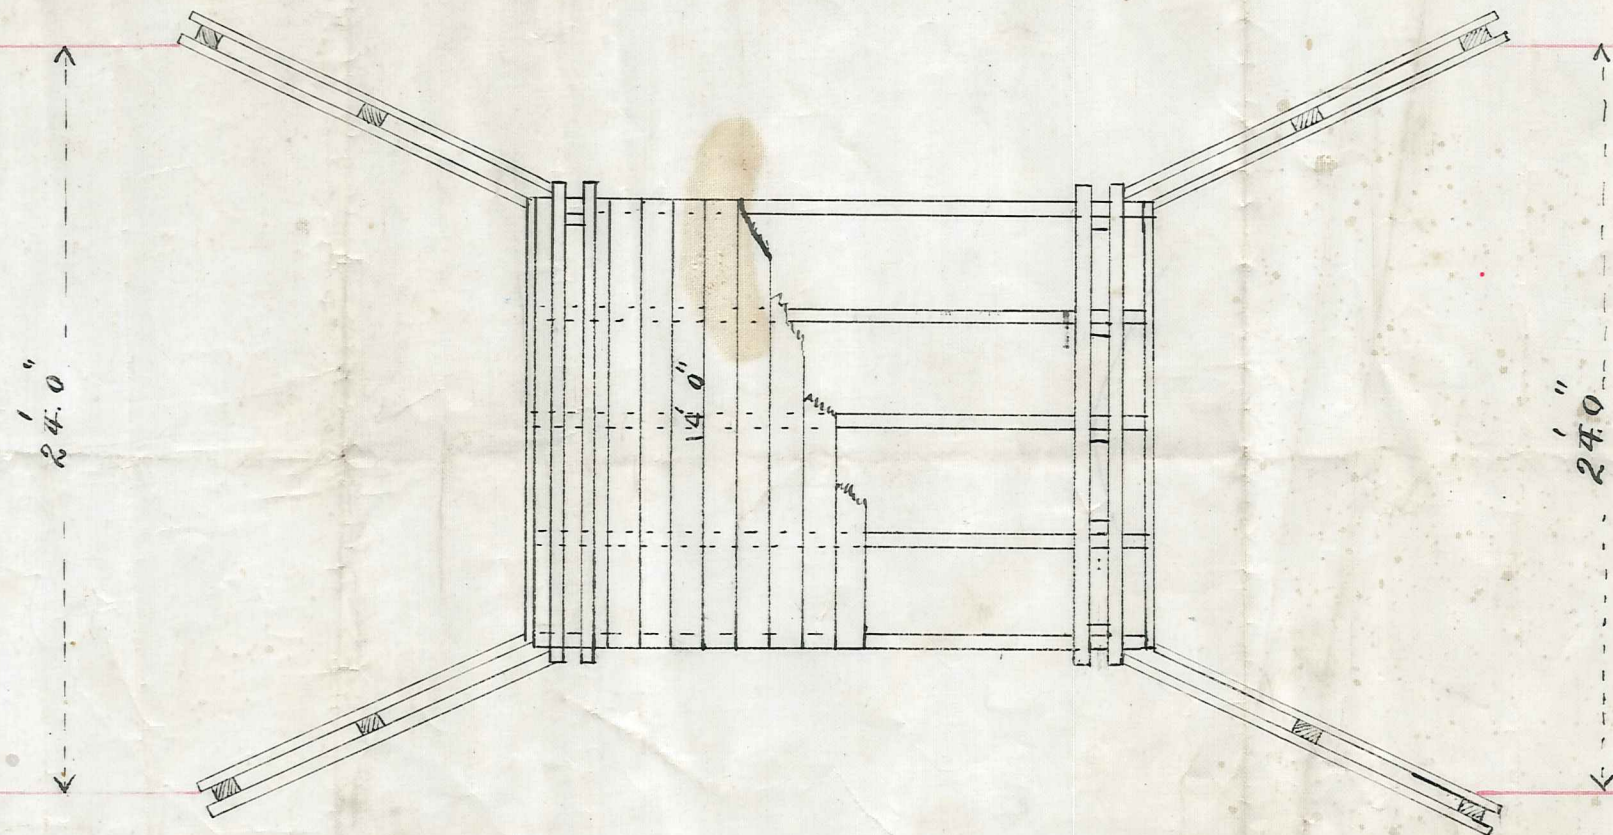

Scale 6 feet to the inch

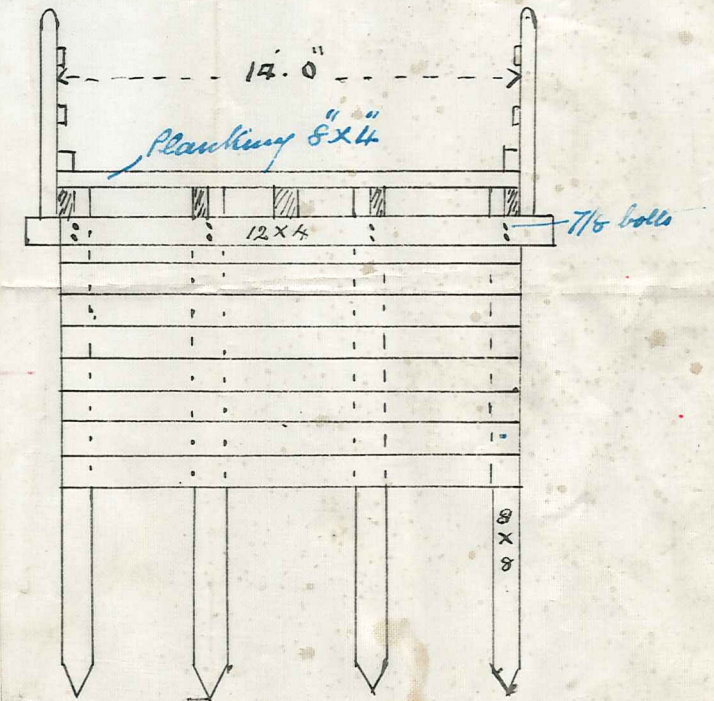

Rich J. Morrow
Manitou County Engineer
Mandy 11/21/01