



SITE DATA

Map reference N.Z.M.S. 135 926 533
 Catchment area 22.6 sq miles
 Once in 50 yr runoff 1450 cusecs
 Proposed waterway area 12.9 sq ft
 Stream gradient 1.04 ft per 100 ft
 Culvert (Armo Arch)
 Span 15.7
 Rise 10.6
 Length 40.0
 Cover 3.0

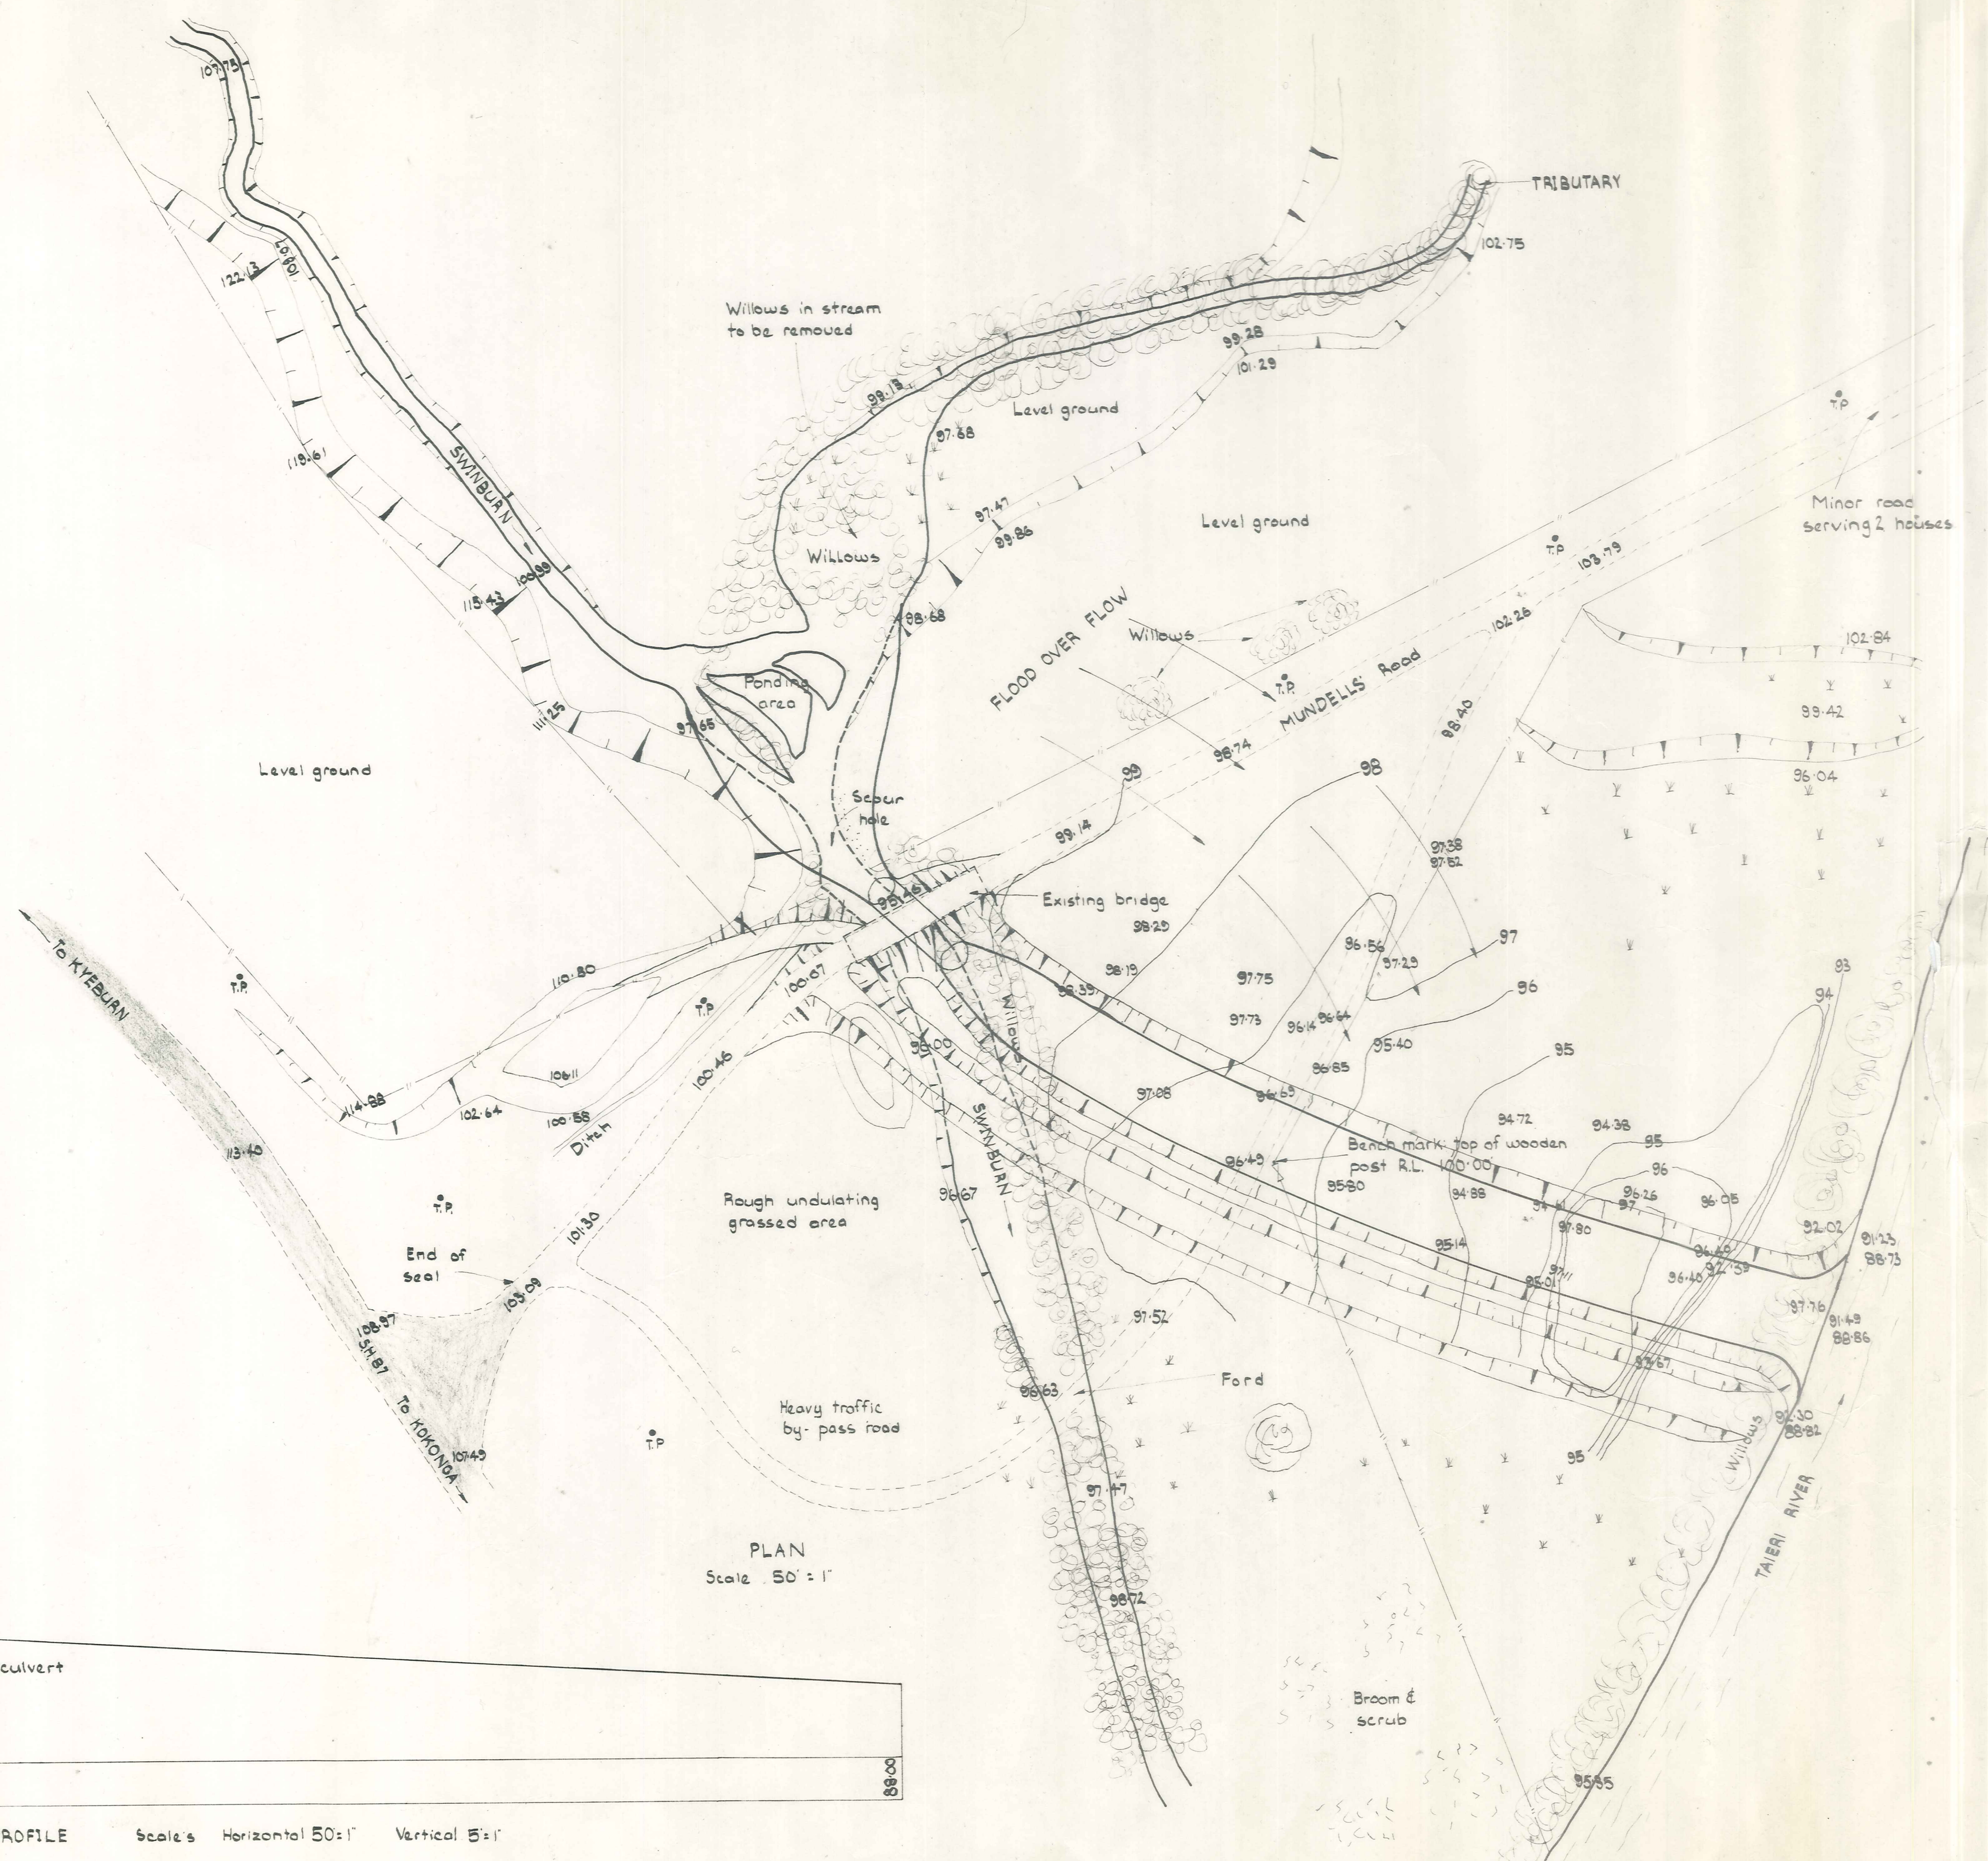

PLAN
Scale 50:1

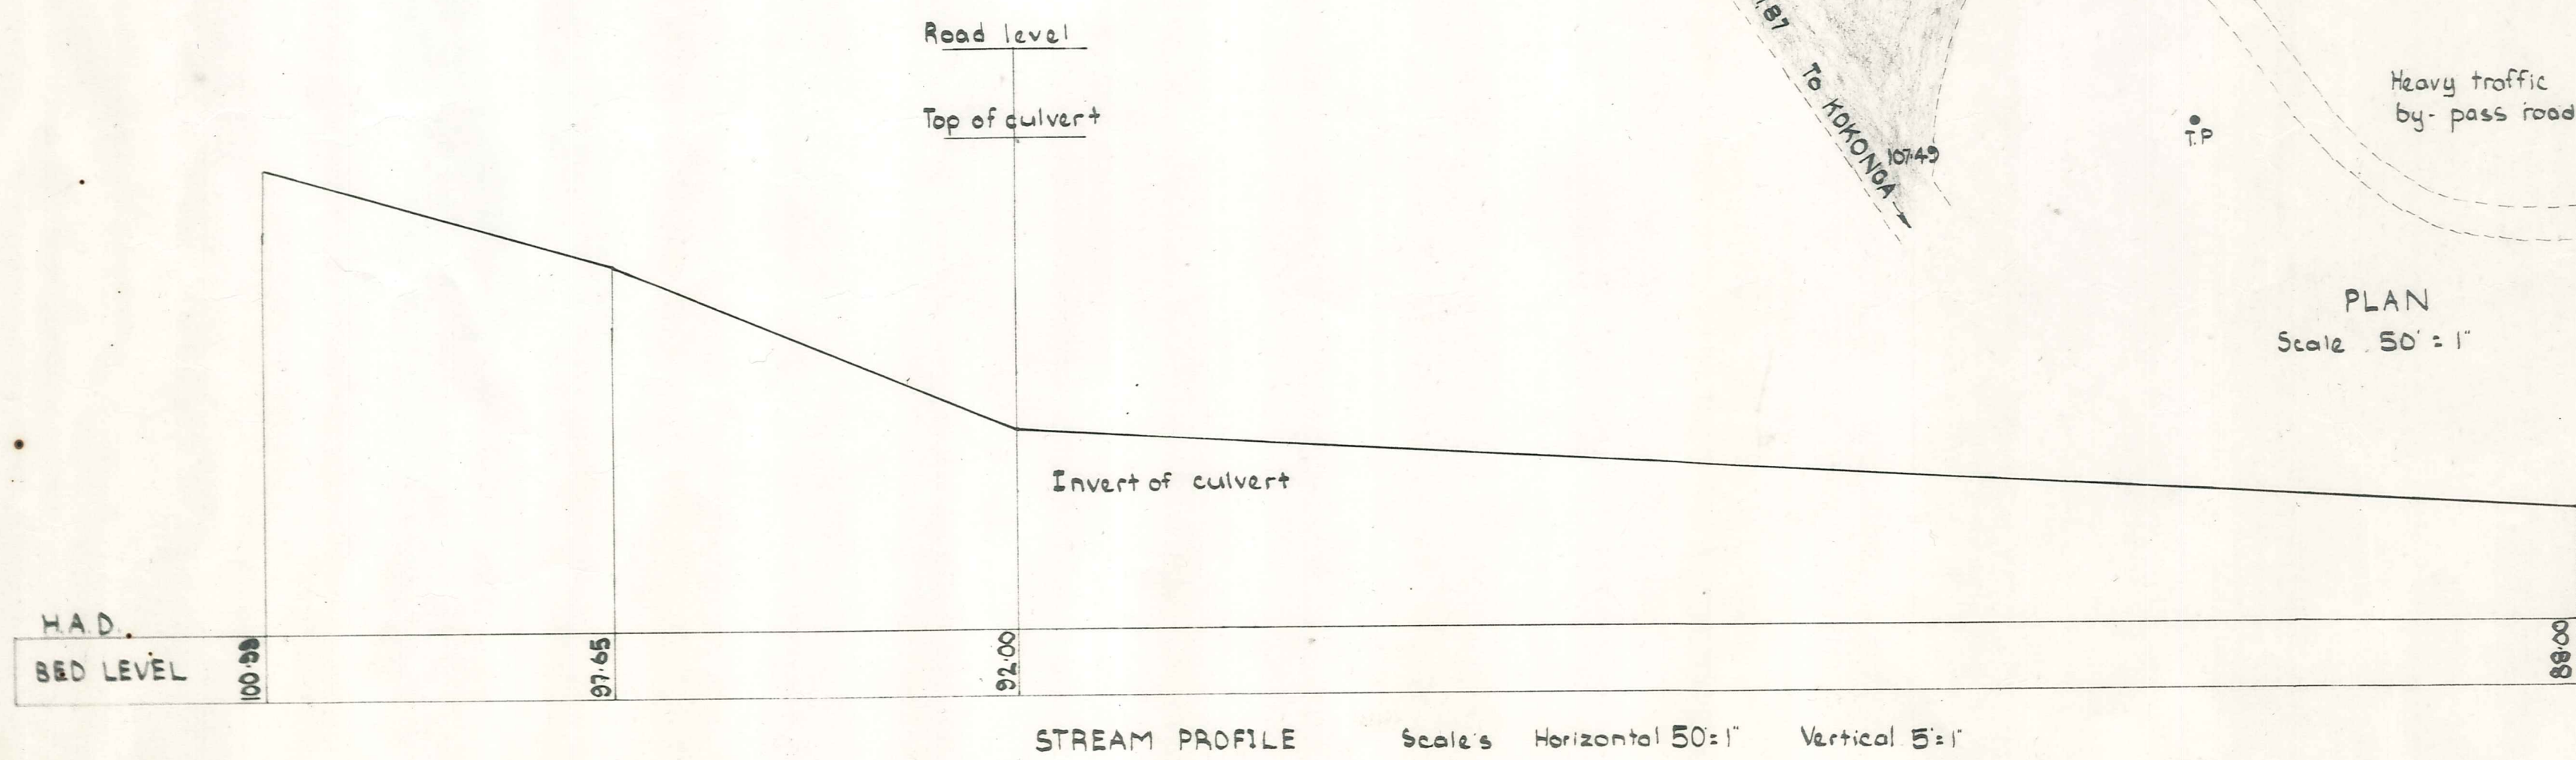

STREAM PROFILE Scale's Horizontal 50:1 Vertical 5:1

DUFFILL WATTS & KING LTD
 CONSULTING CIVIL & STRUCTURAL ENGINEERS
 Dunedin P.O. Box 5288 Ph 77-133 Invercargill P.O. Box 576 Ph 33049
 Balclutha P.O. Box 220 Phone 1425

MANIOTOTO
 COUNTY COUNCIL

MUNDELL'S BRIDGE REPLACEMENT

AMENDMENTS			NAME	DATE	JOB NO.	Sheet No.
NO.	BY	DATE	Appvd.	Surveyed	6564	5
				Drawn		
				Calculations		
				Traced		
				Checked		
				Approved	File	L.B.