

MANIOTOTO COUNTY


CONTRACT N° 100

PICBURN BRIDGE


Scale: 4 Feet to an Inch

#5. not built.


Alternate plan

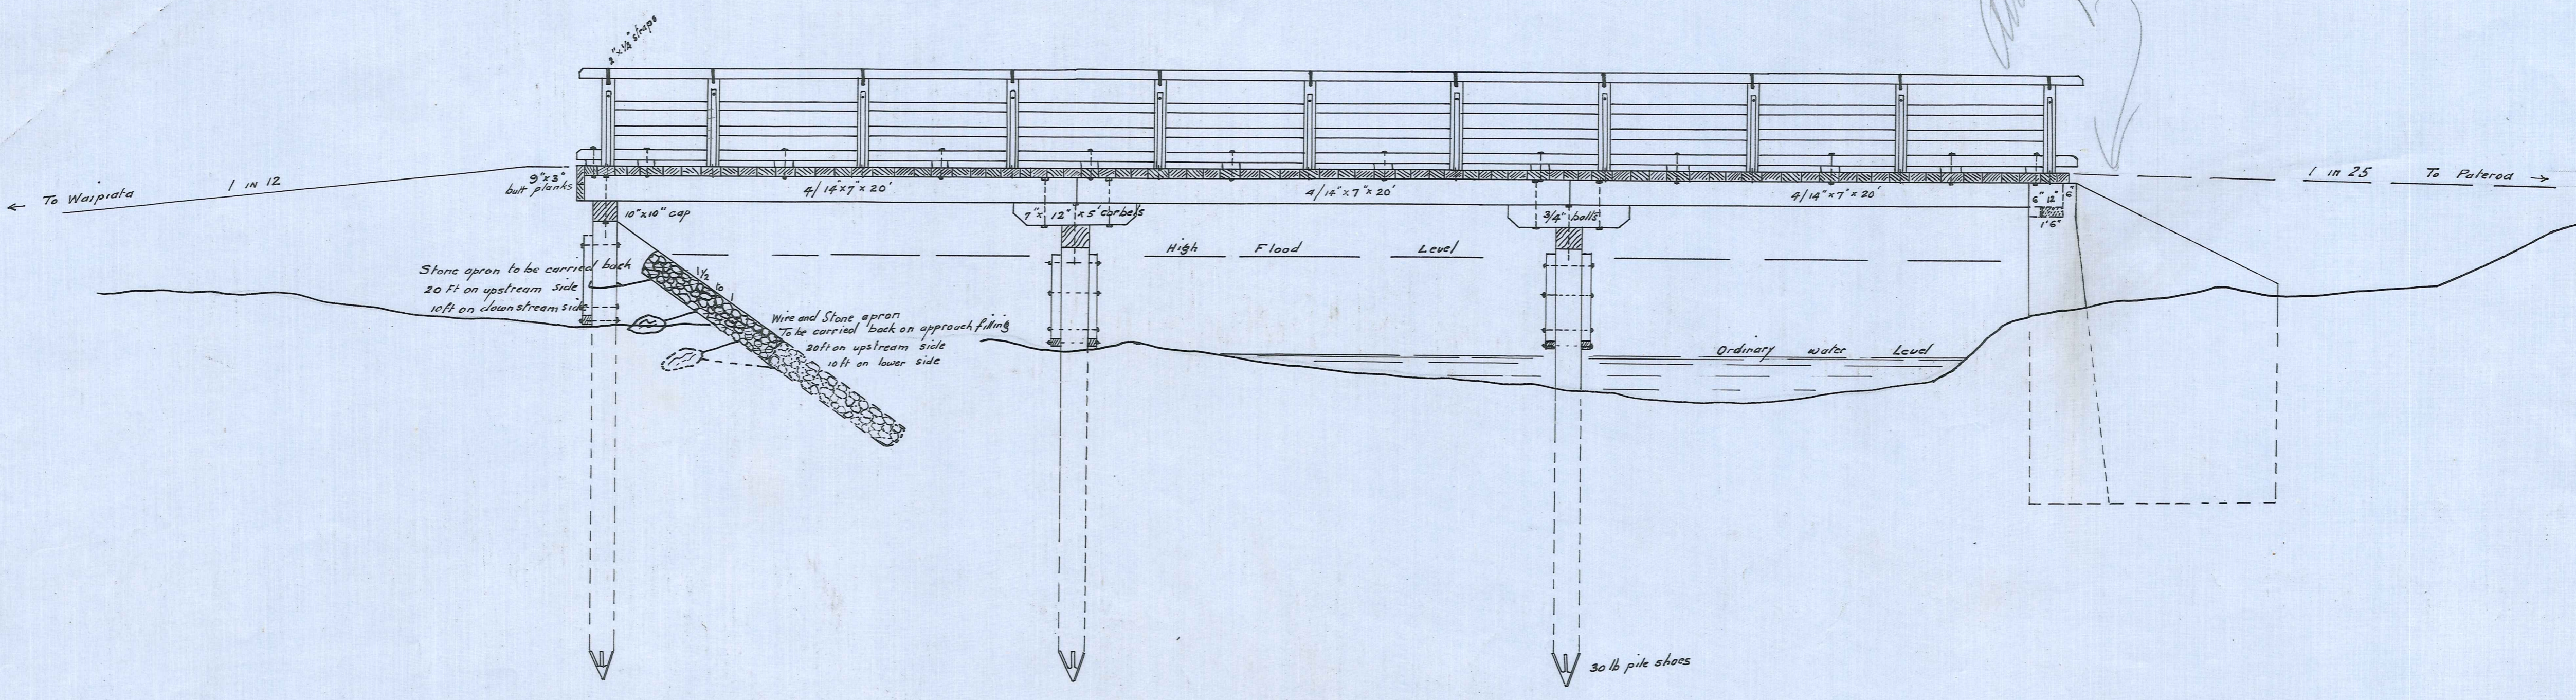

SECTIONS

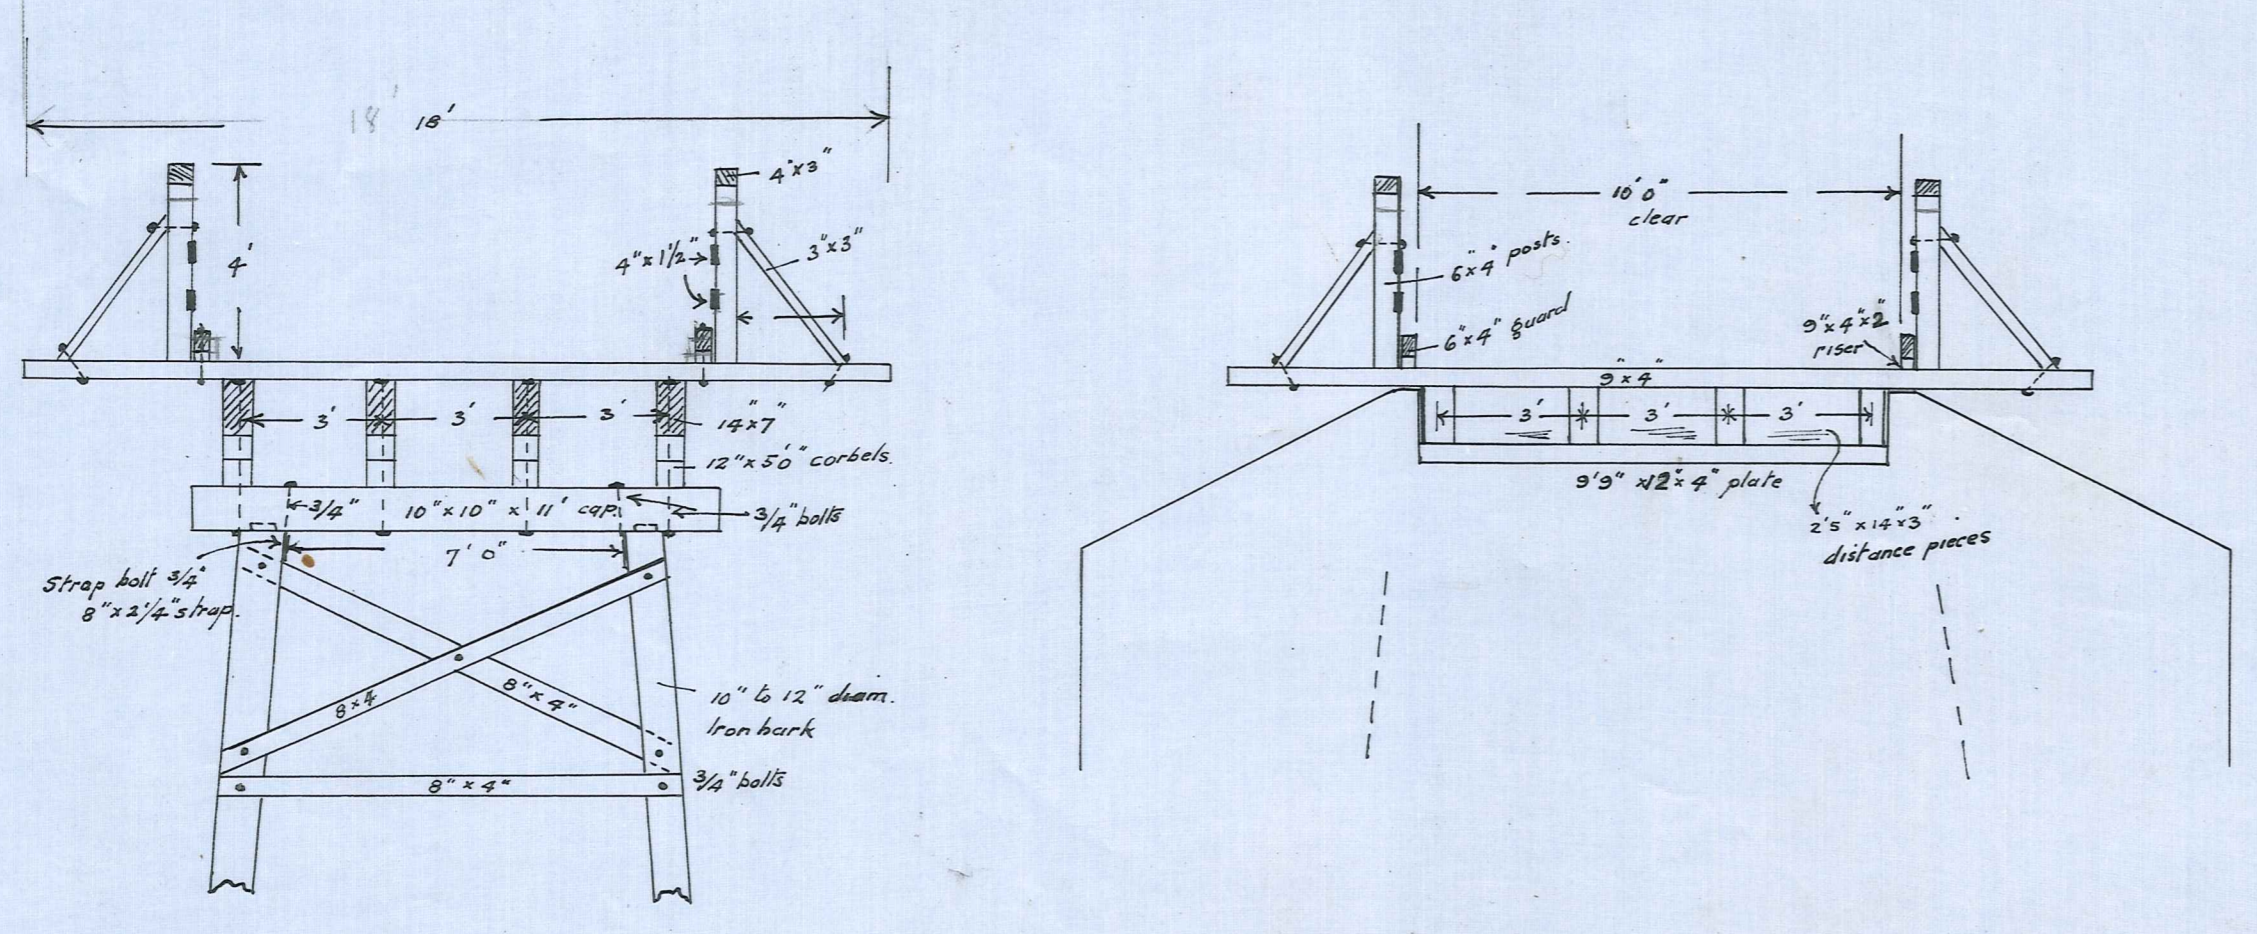

PART PLAN

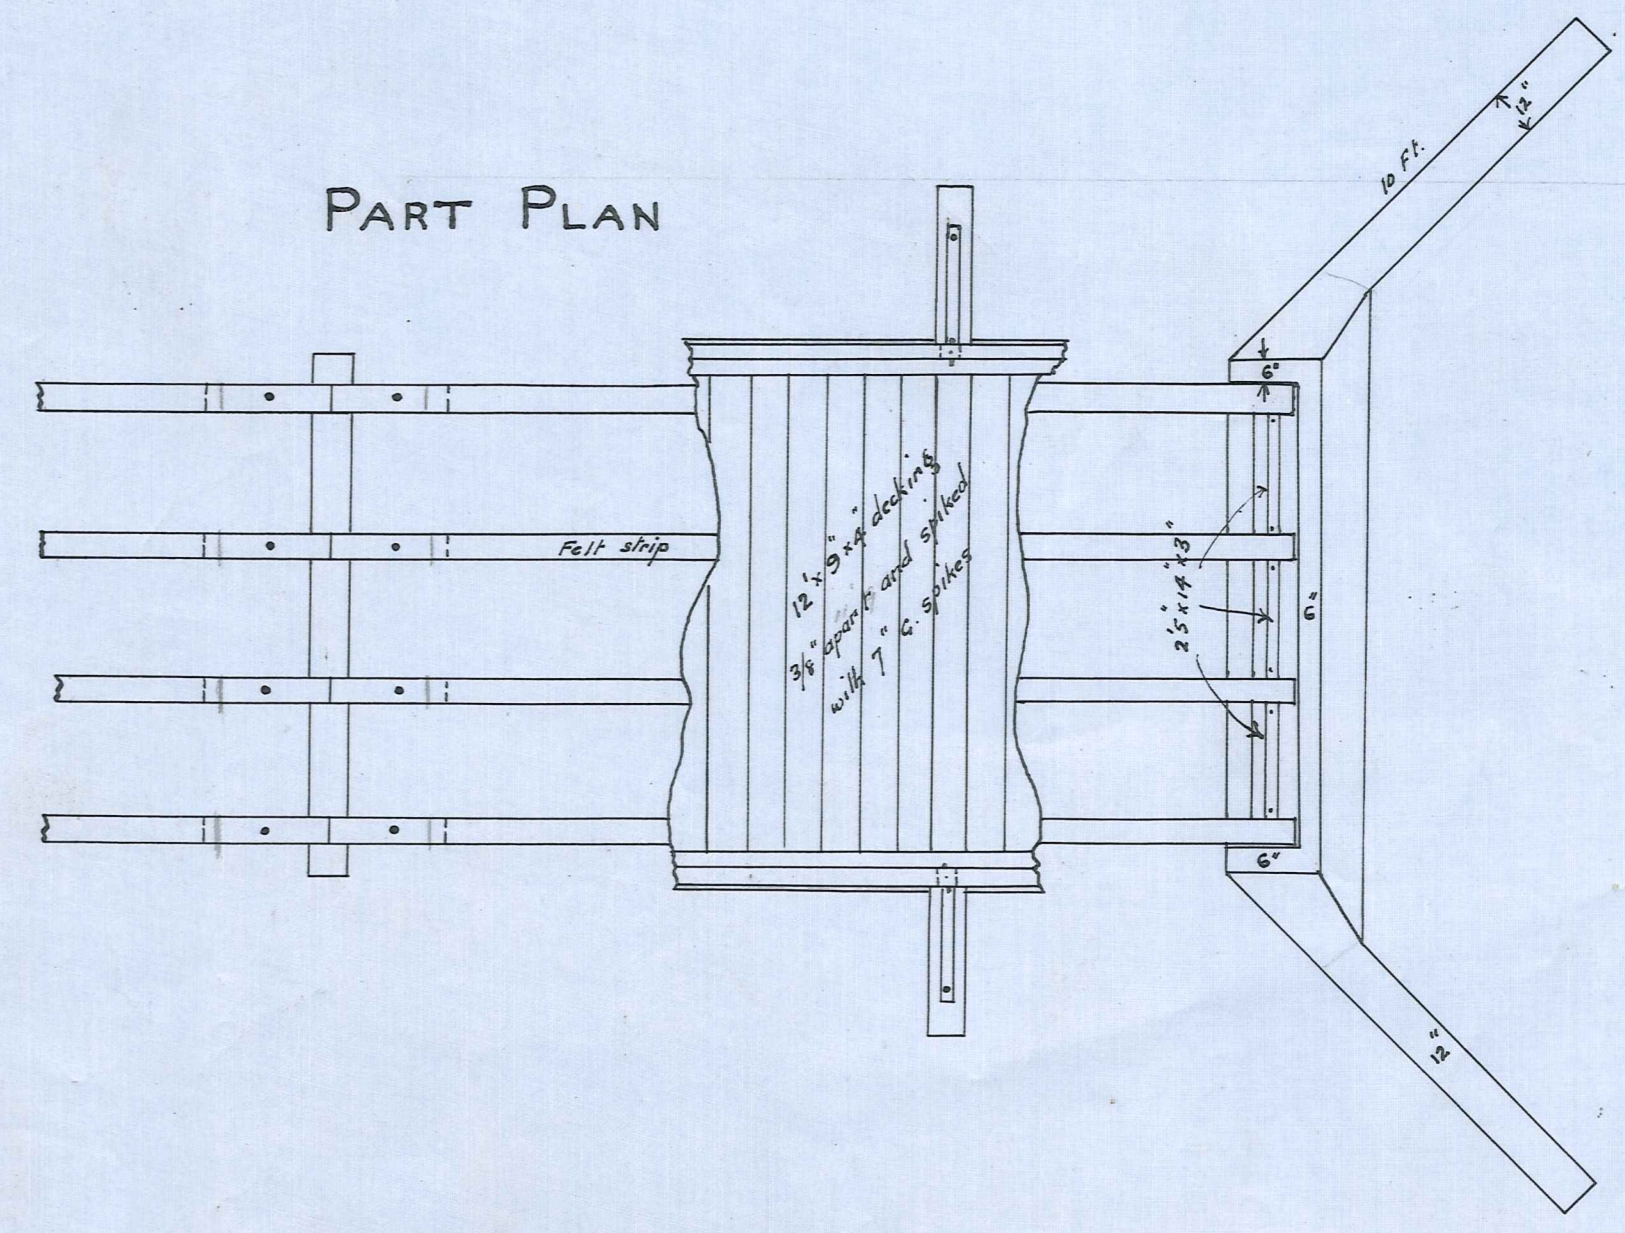

R. Black 10.1.26

57