


Tracing of this part of S. Bellington's  
13.5.95.

Tracy & Co


G. L. Cook  
Resident  
1915

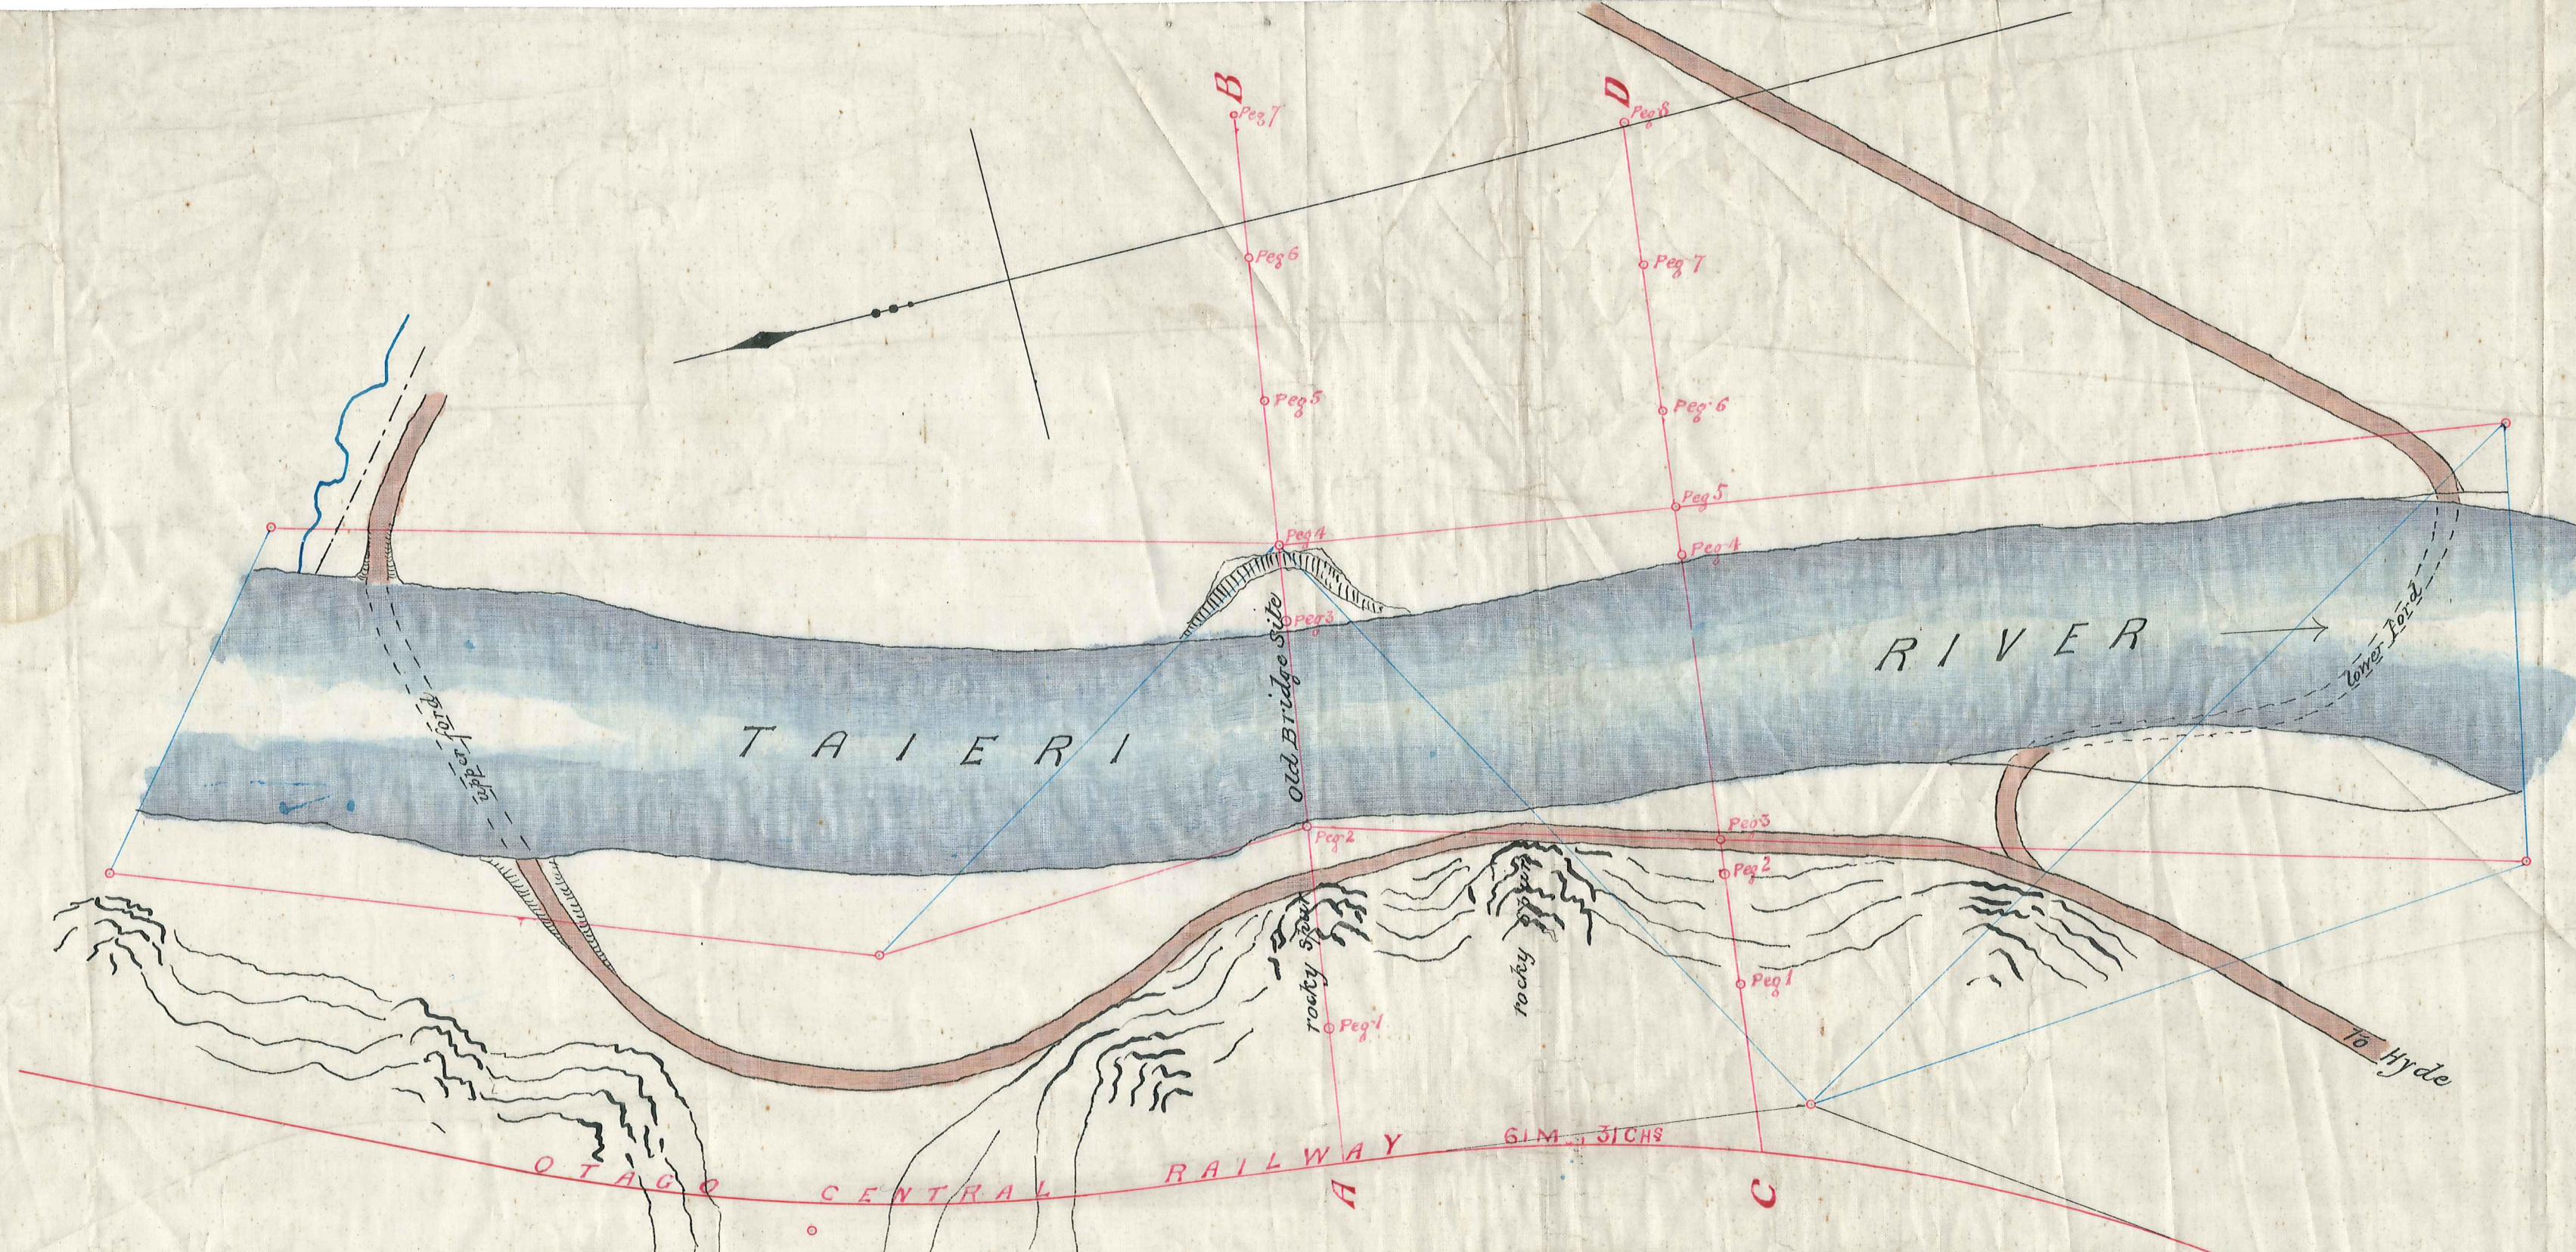

PLAN OF BRIDGE SITES.


Scale: One chain to an Inch.

A. H. Lister  
1915

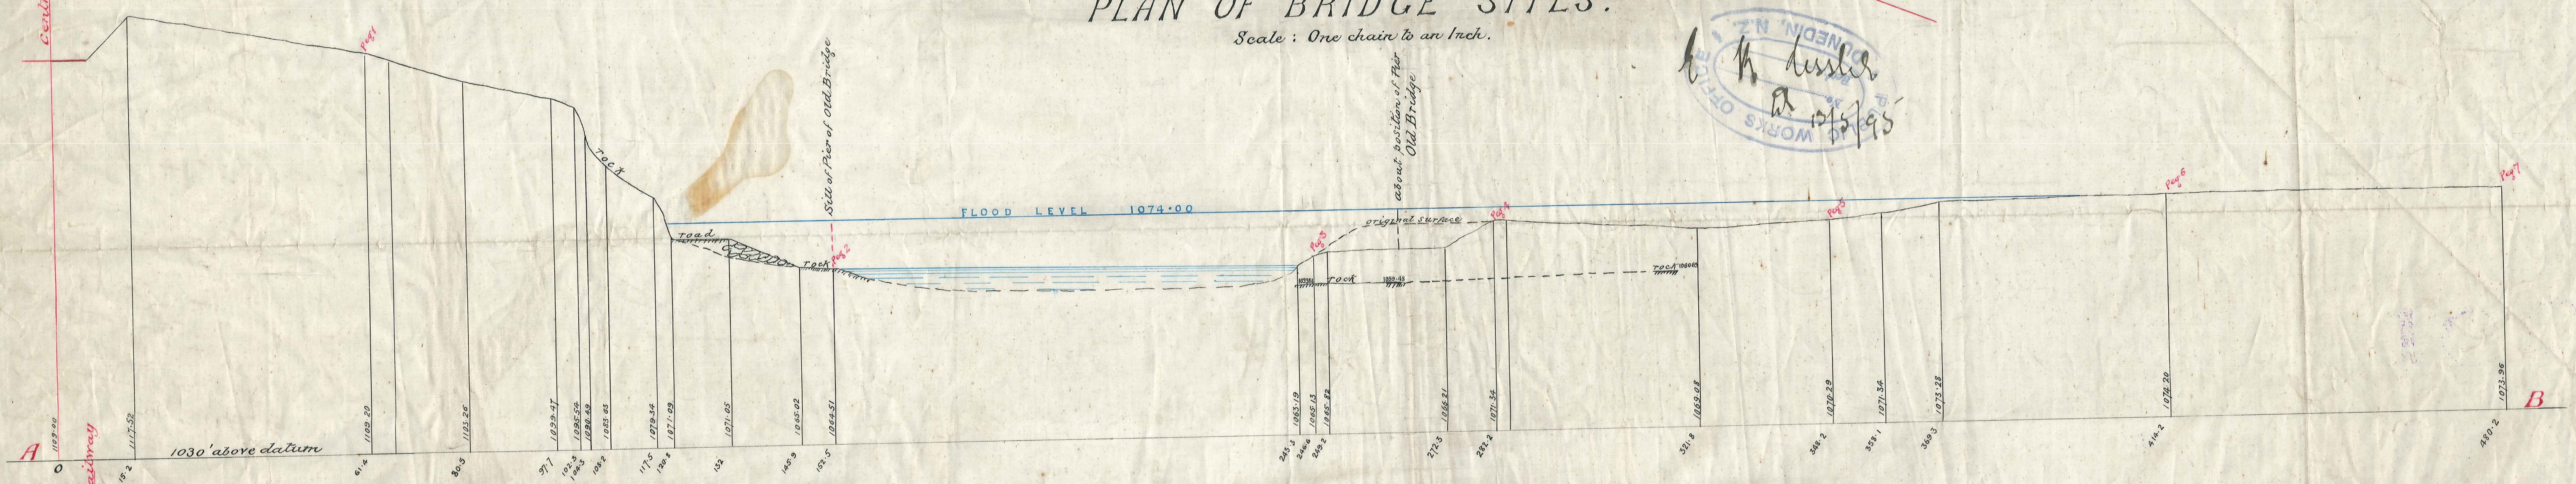

SECTION OF BRIDGE SITE A.B. on PLAN

Scale 16 ft. to an Inch

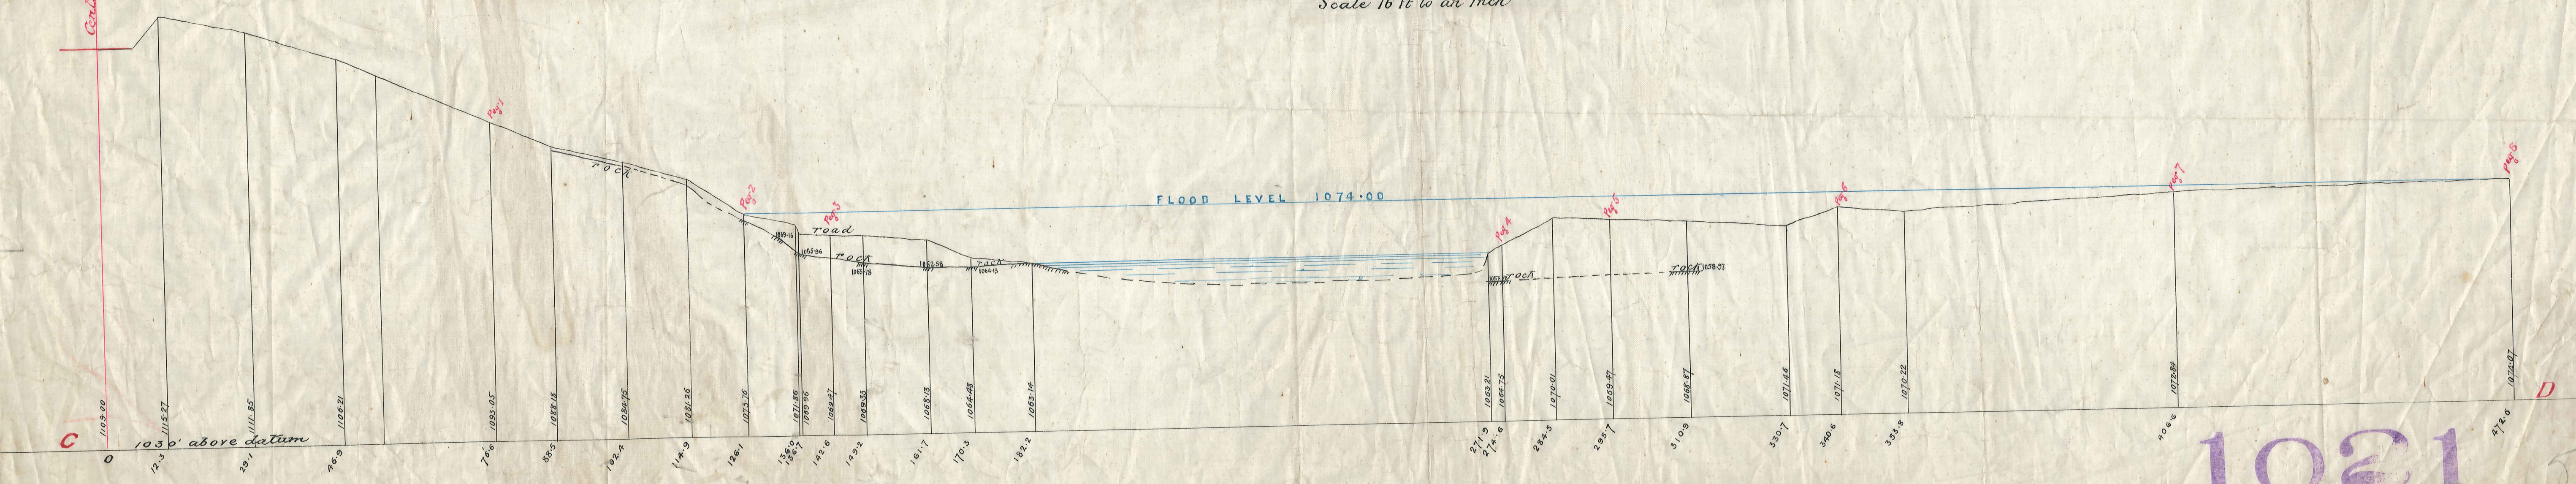

SECTION OF BRIDGE SITE C.D. on PLAN

Scale 16 ft. to an Inch

1021  
M.C.C.005