

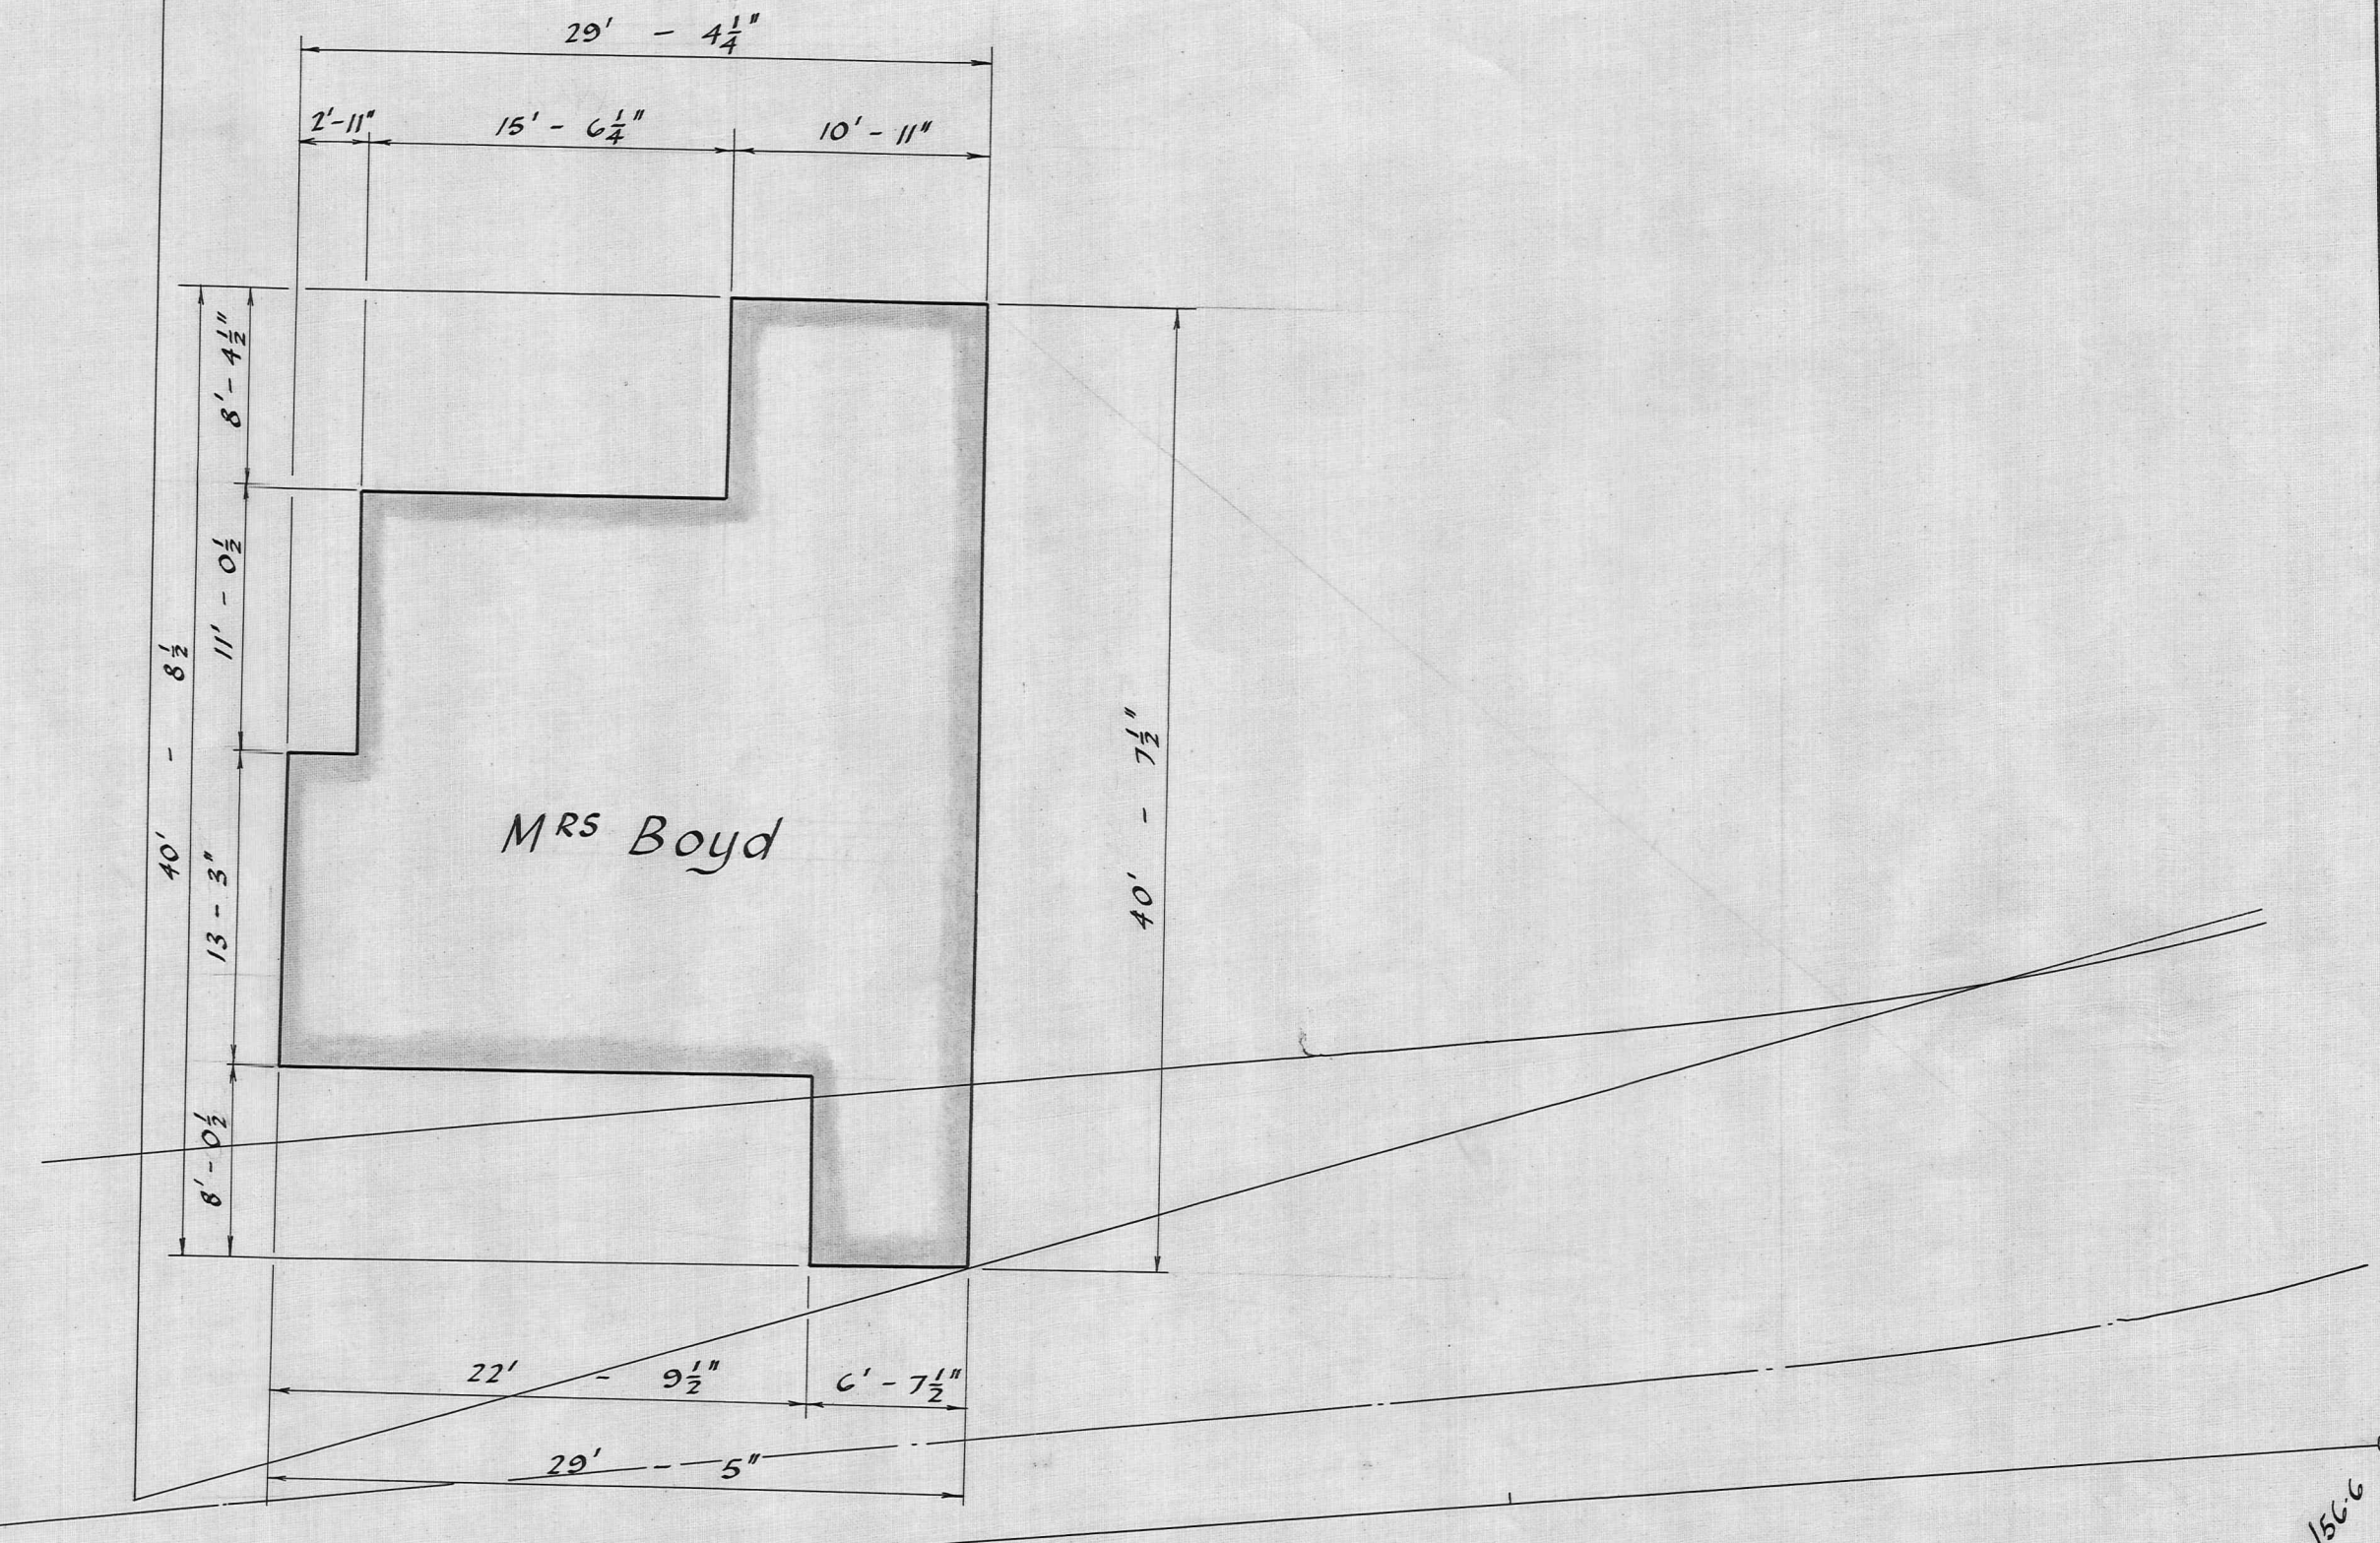


Bendigo Hotel

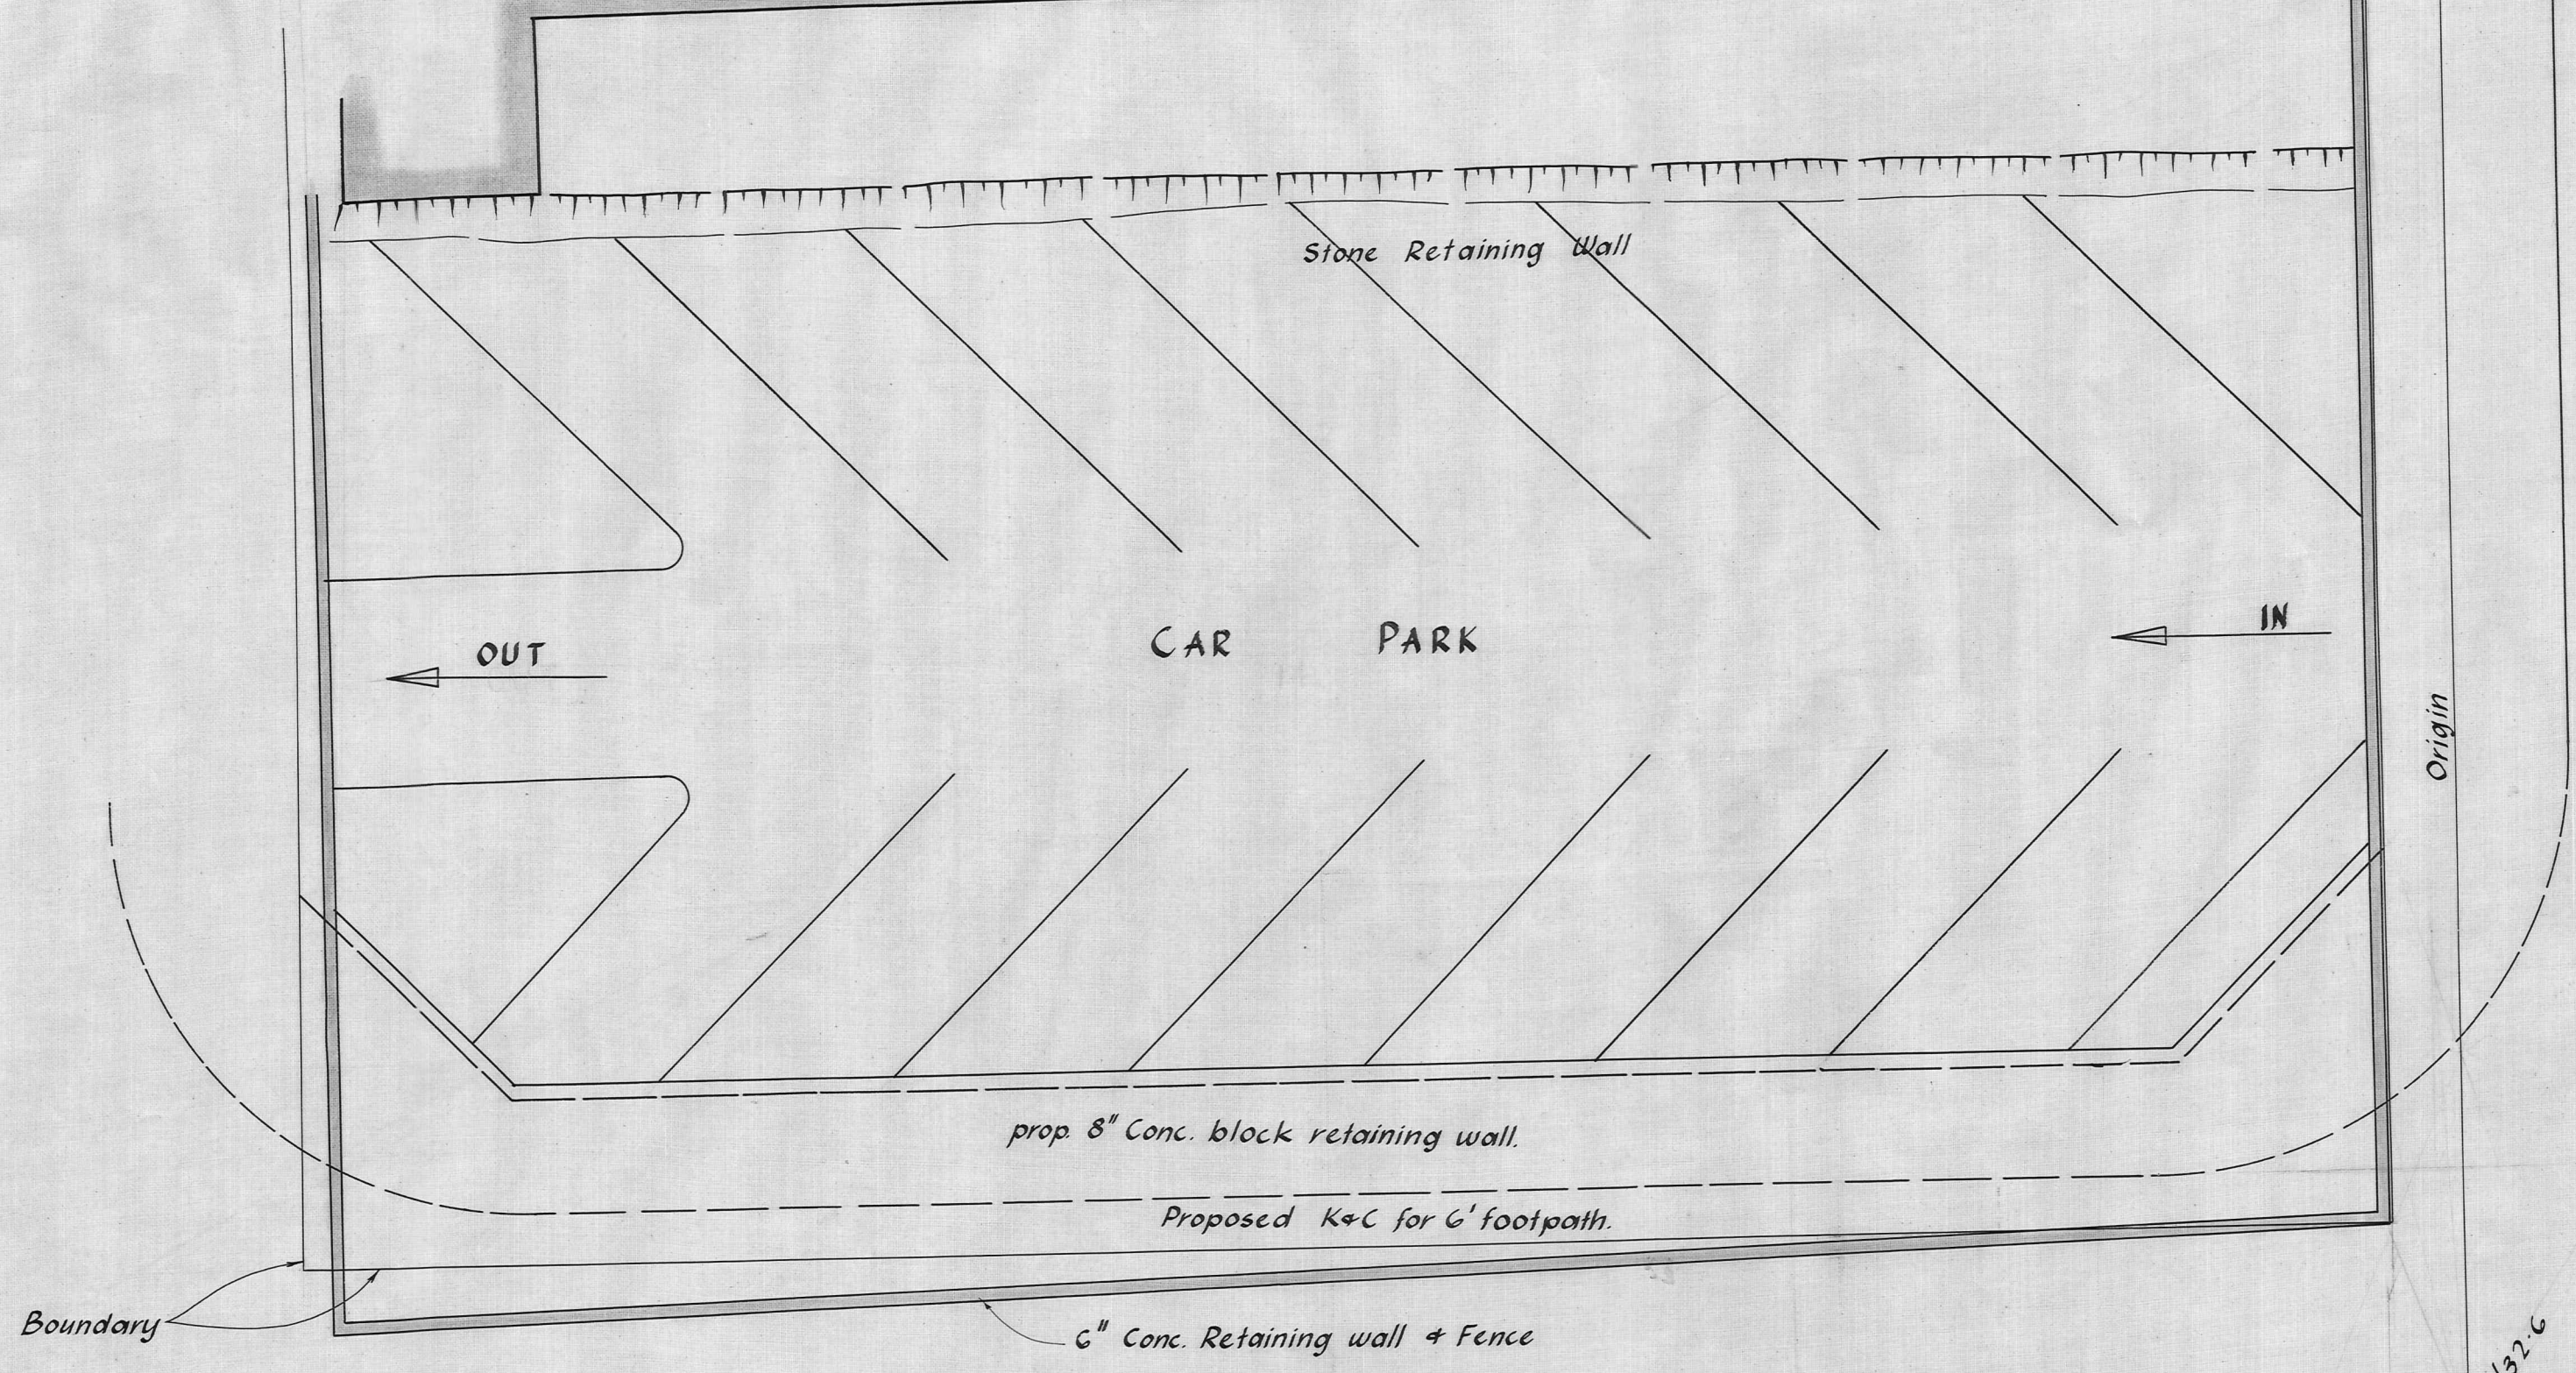

-DETAIL A-  
Scale: 1/8 inch = 1 foot.

-DETAIL B-  
Scale: 1/8 inch = 1 foot.


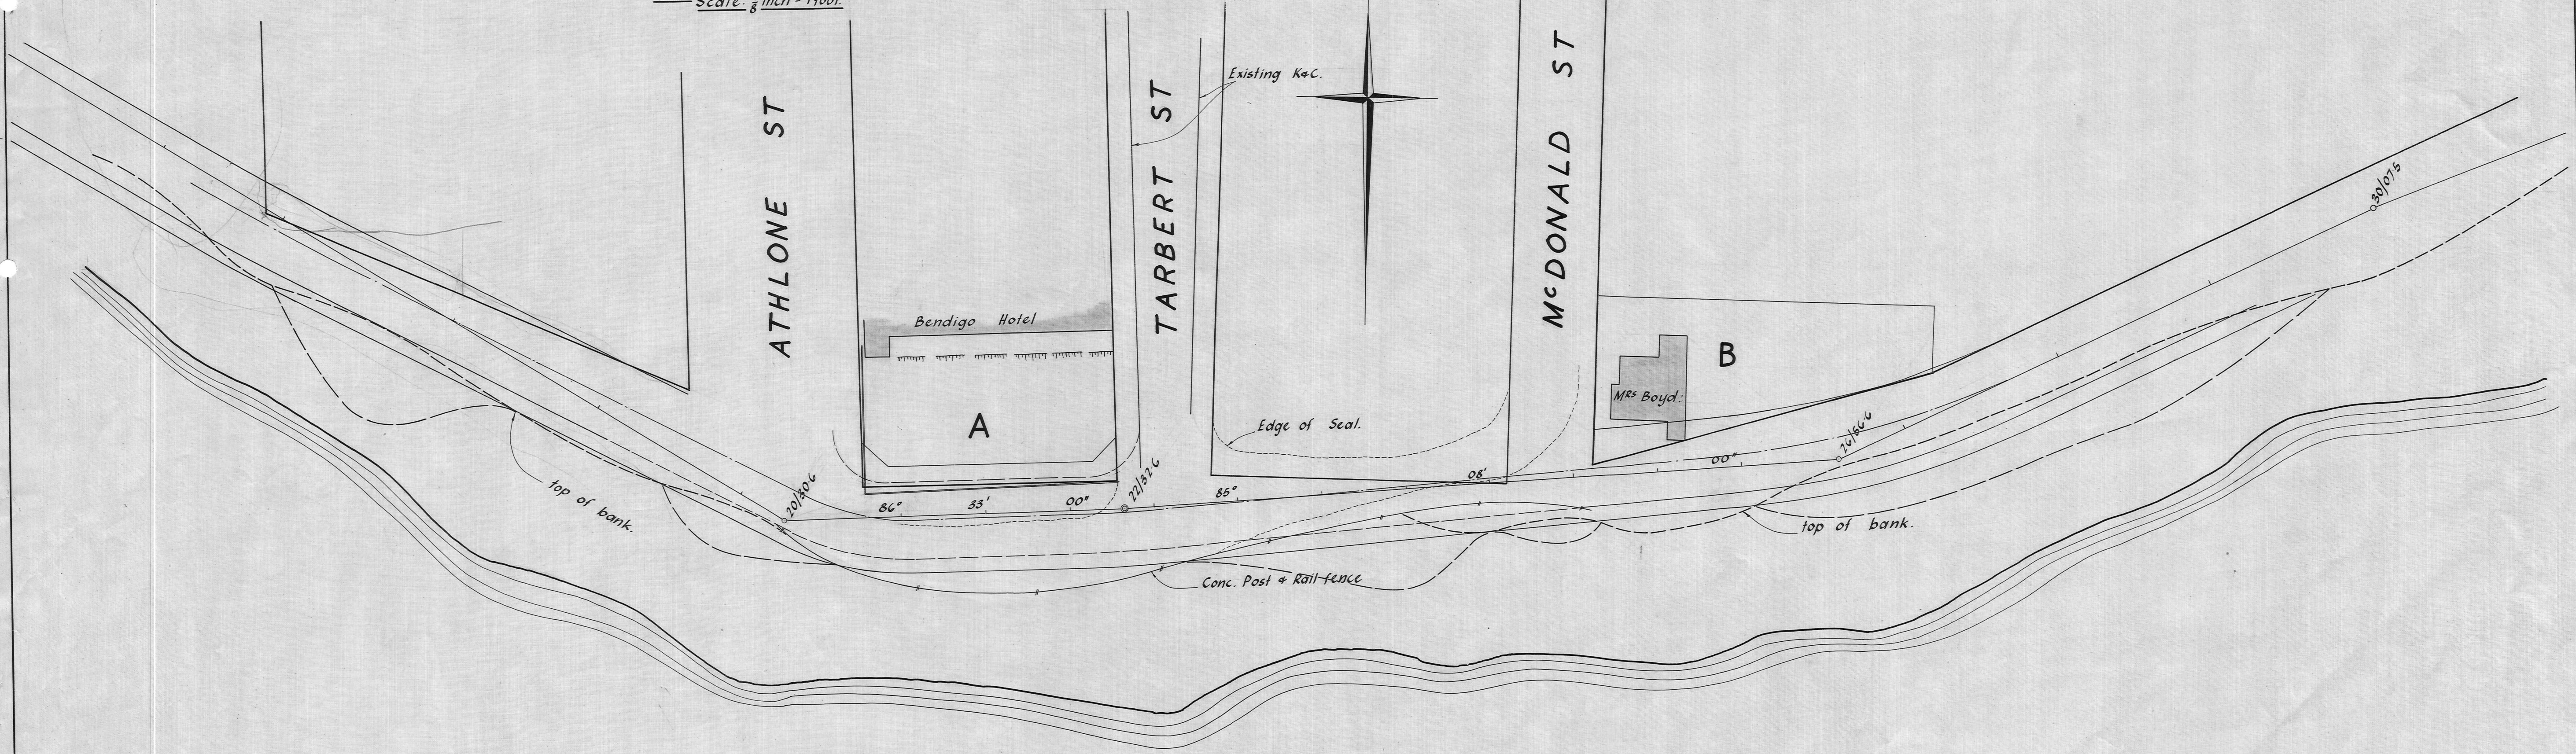


CLUTHA RIVER


ALEXANDRA BOROUGH  
PROPOSED RIVER STREET EXTENSION  
DETAIL SITE PLAN 158  
Scale: 50/1ks = 1 inch.



Fills  
Cuts  
Formation Level  
Reduced Level  
Chainage  
Curves  
Gradients

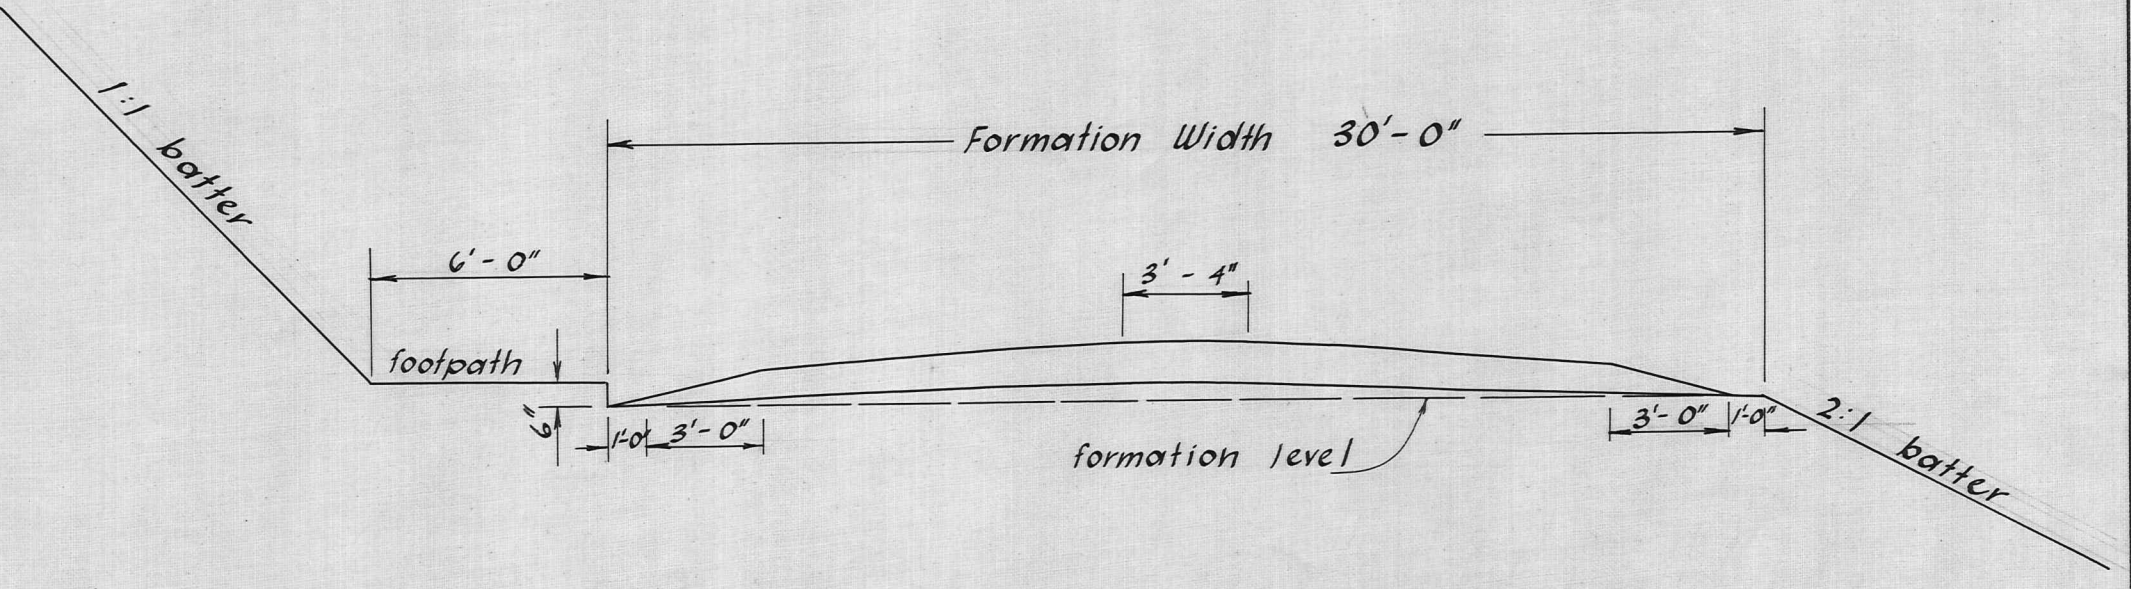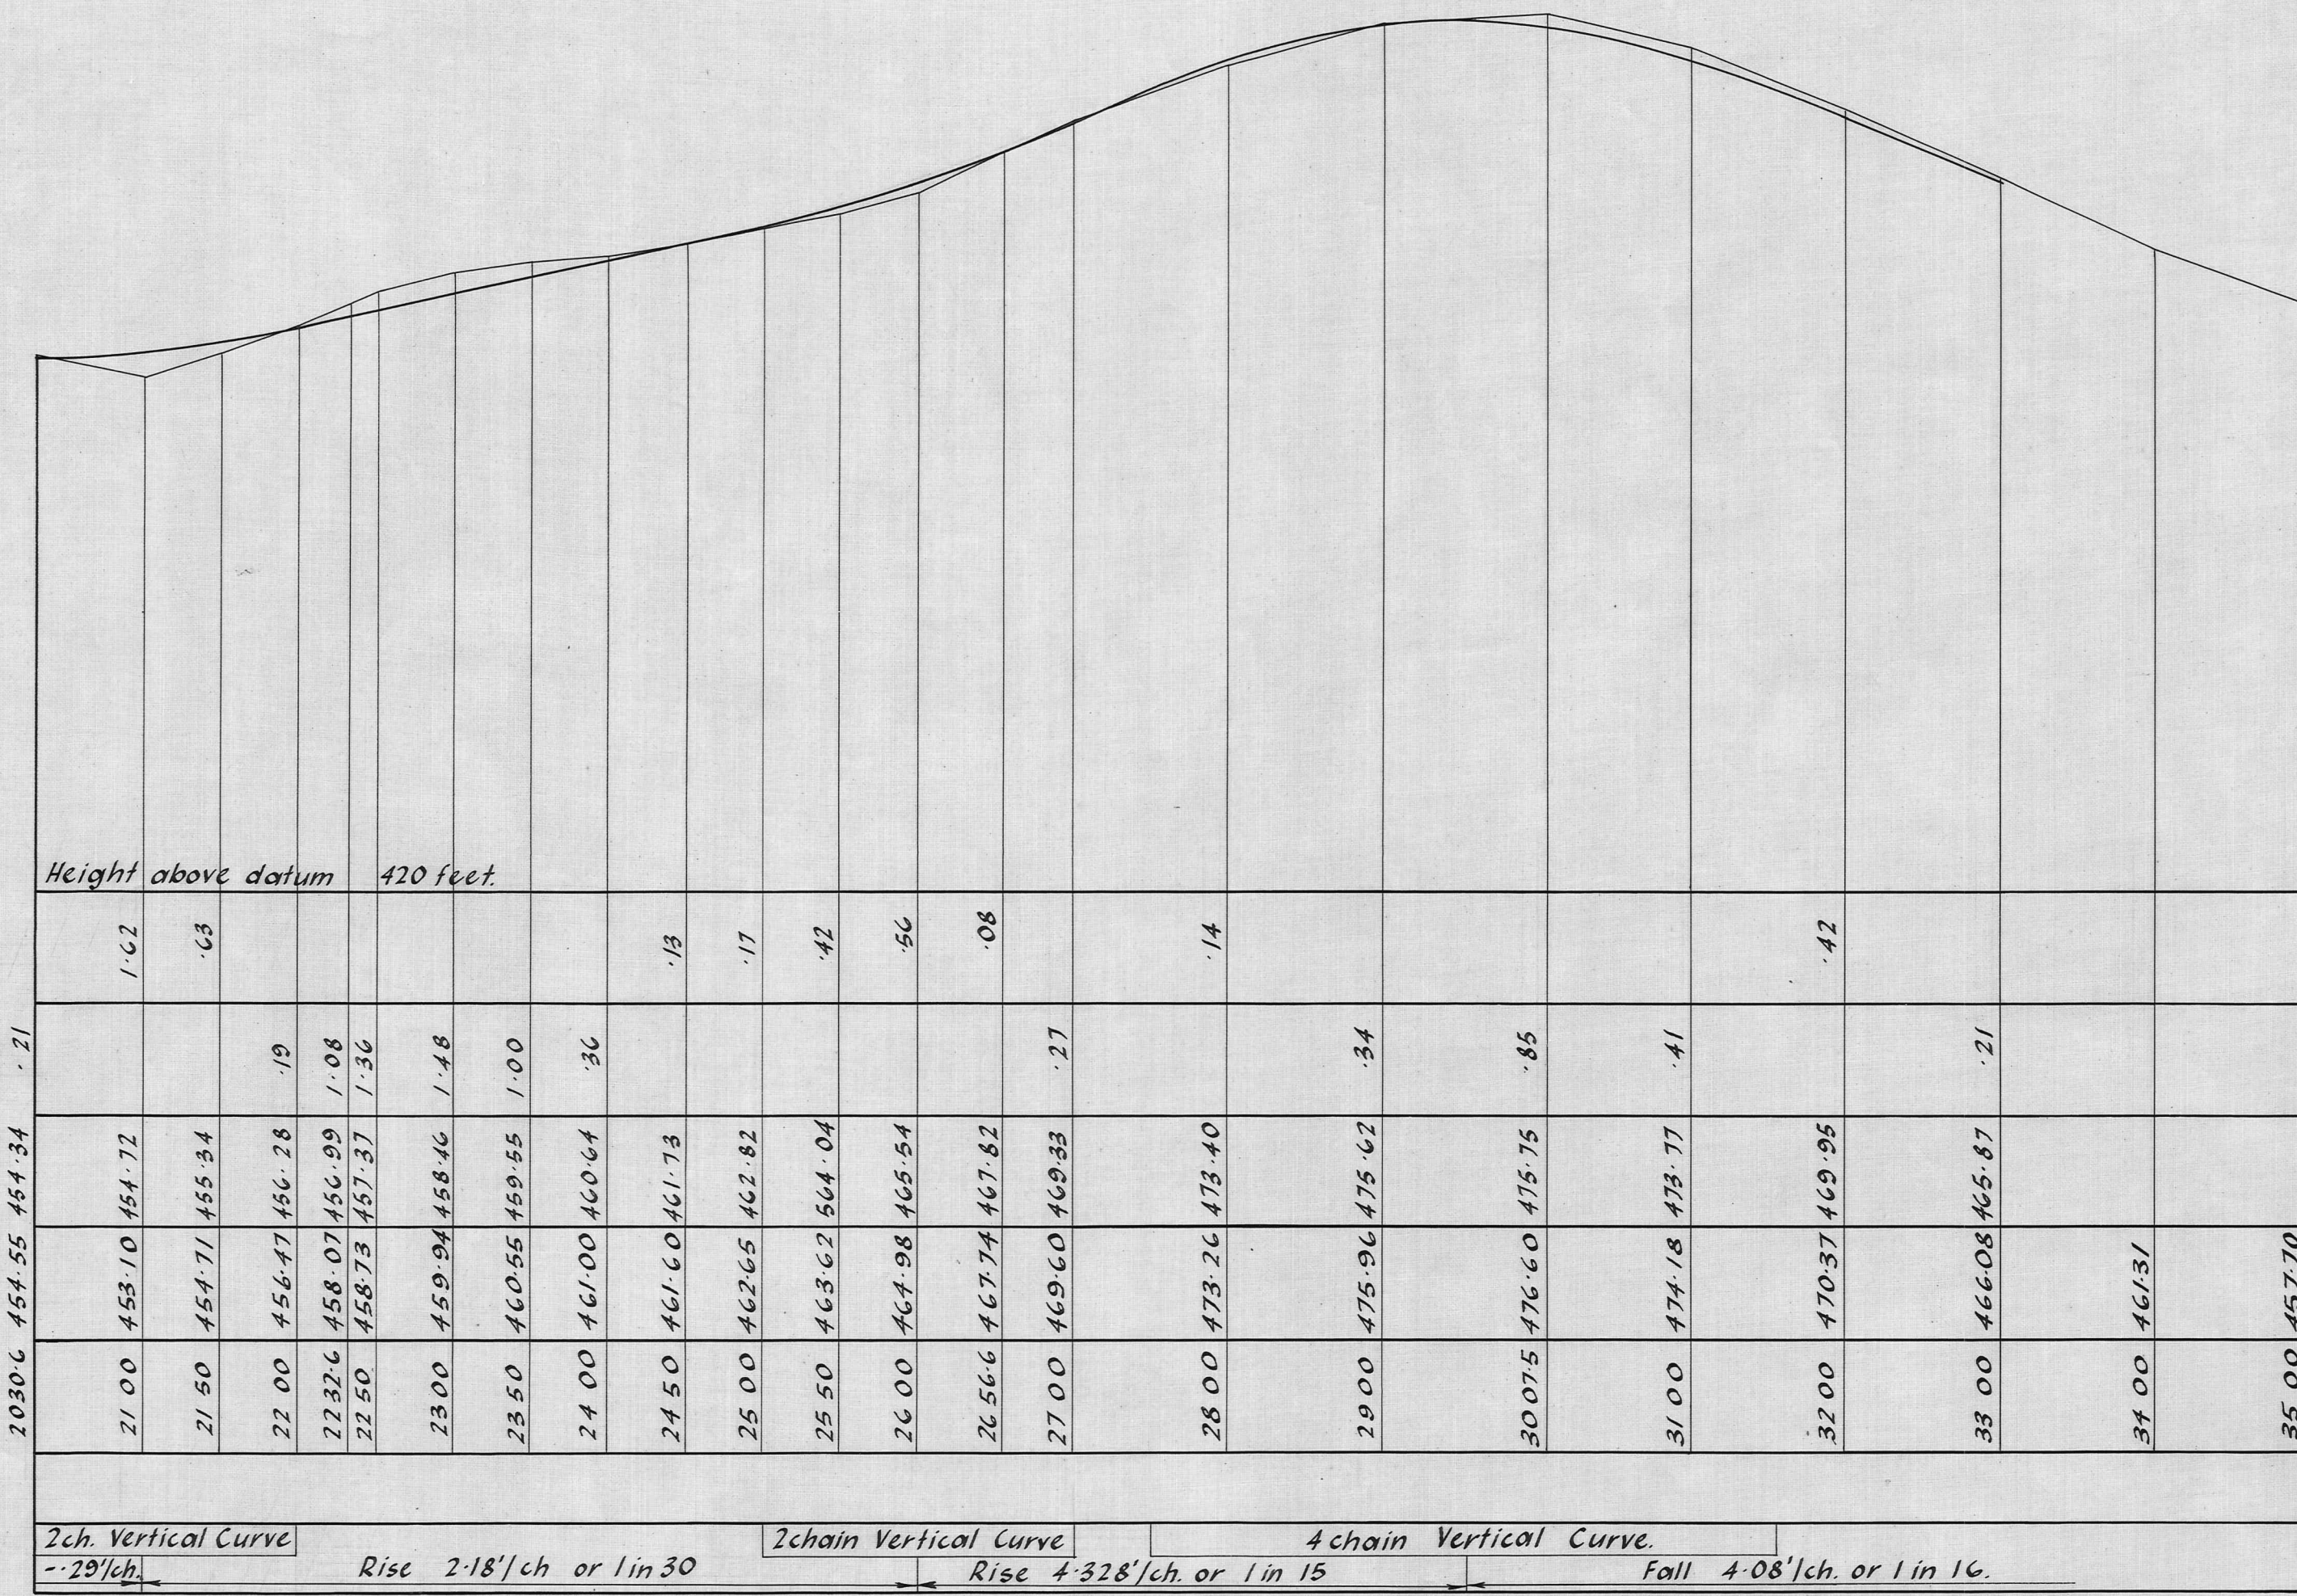


TYPICAL CROSS SEC. ON STRAIGHT

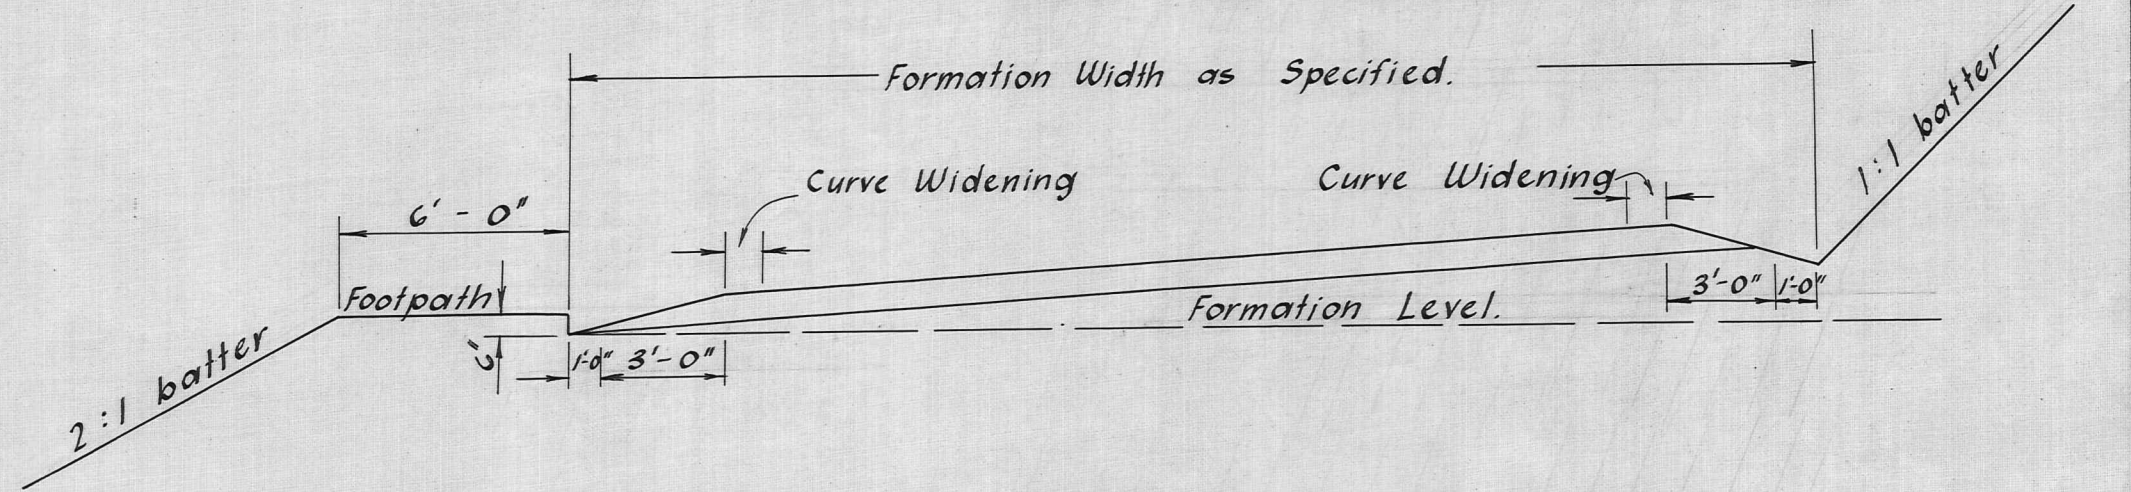

TYPICAL CROSS SECTION ON CURVE  
Scale: 5 feet to 1 inch.


Fills  
Cuts  
Formation Level  
Reduced Level  
Chainage  
Curves  
Gradients

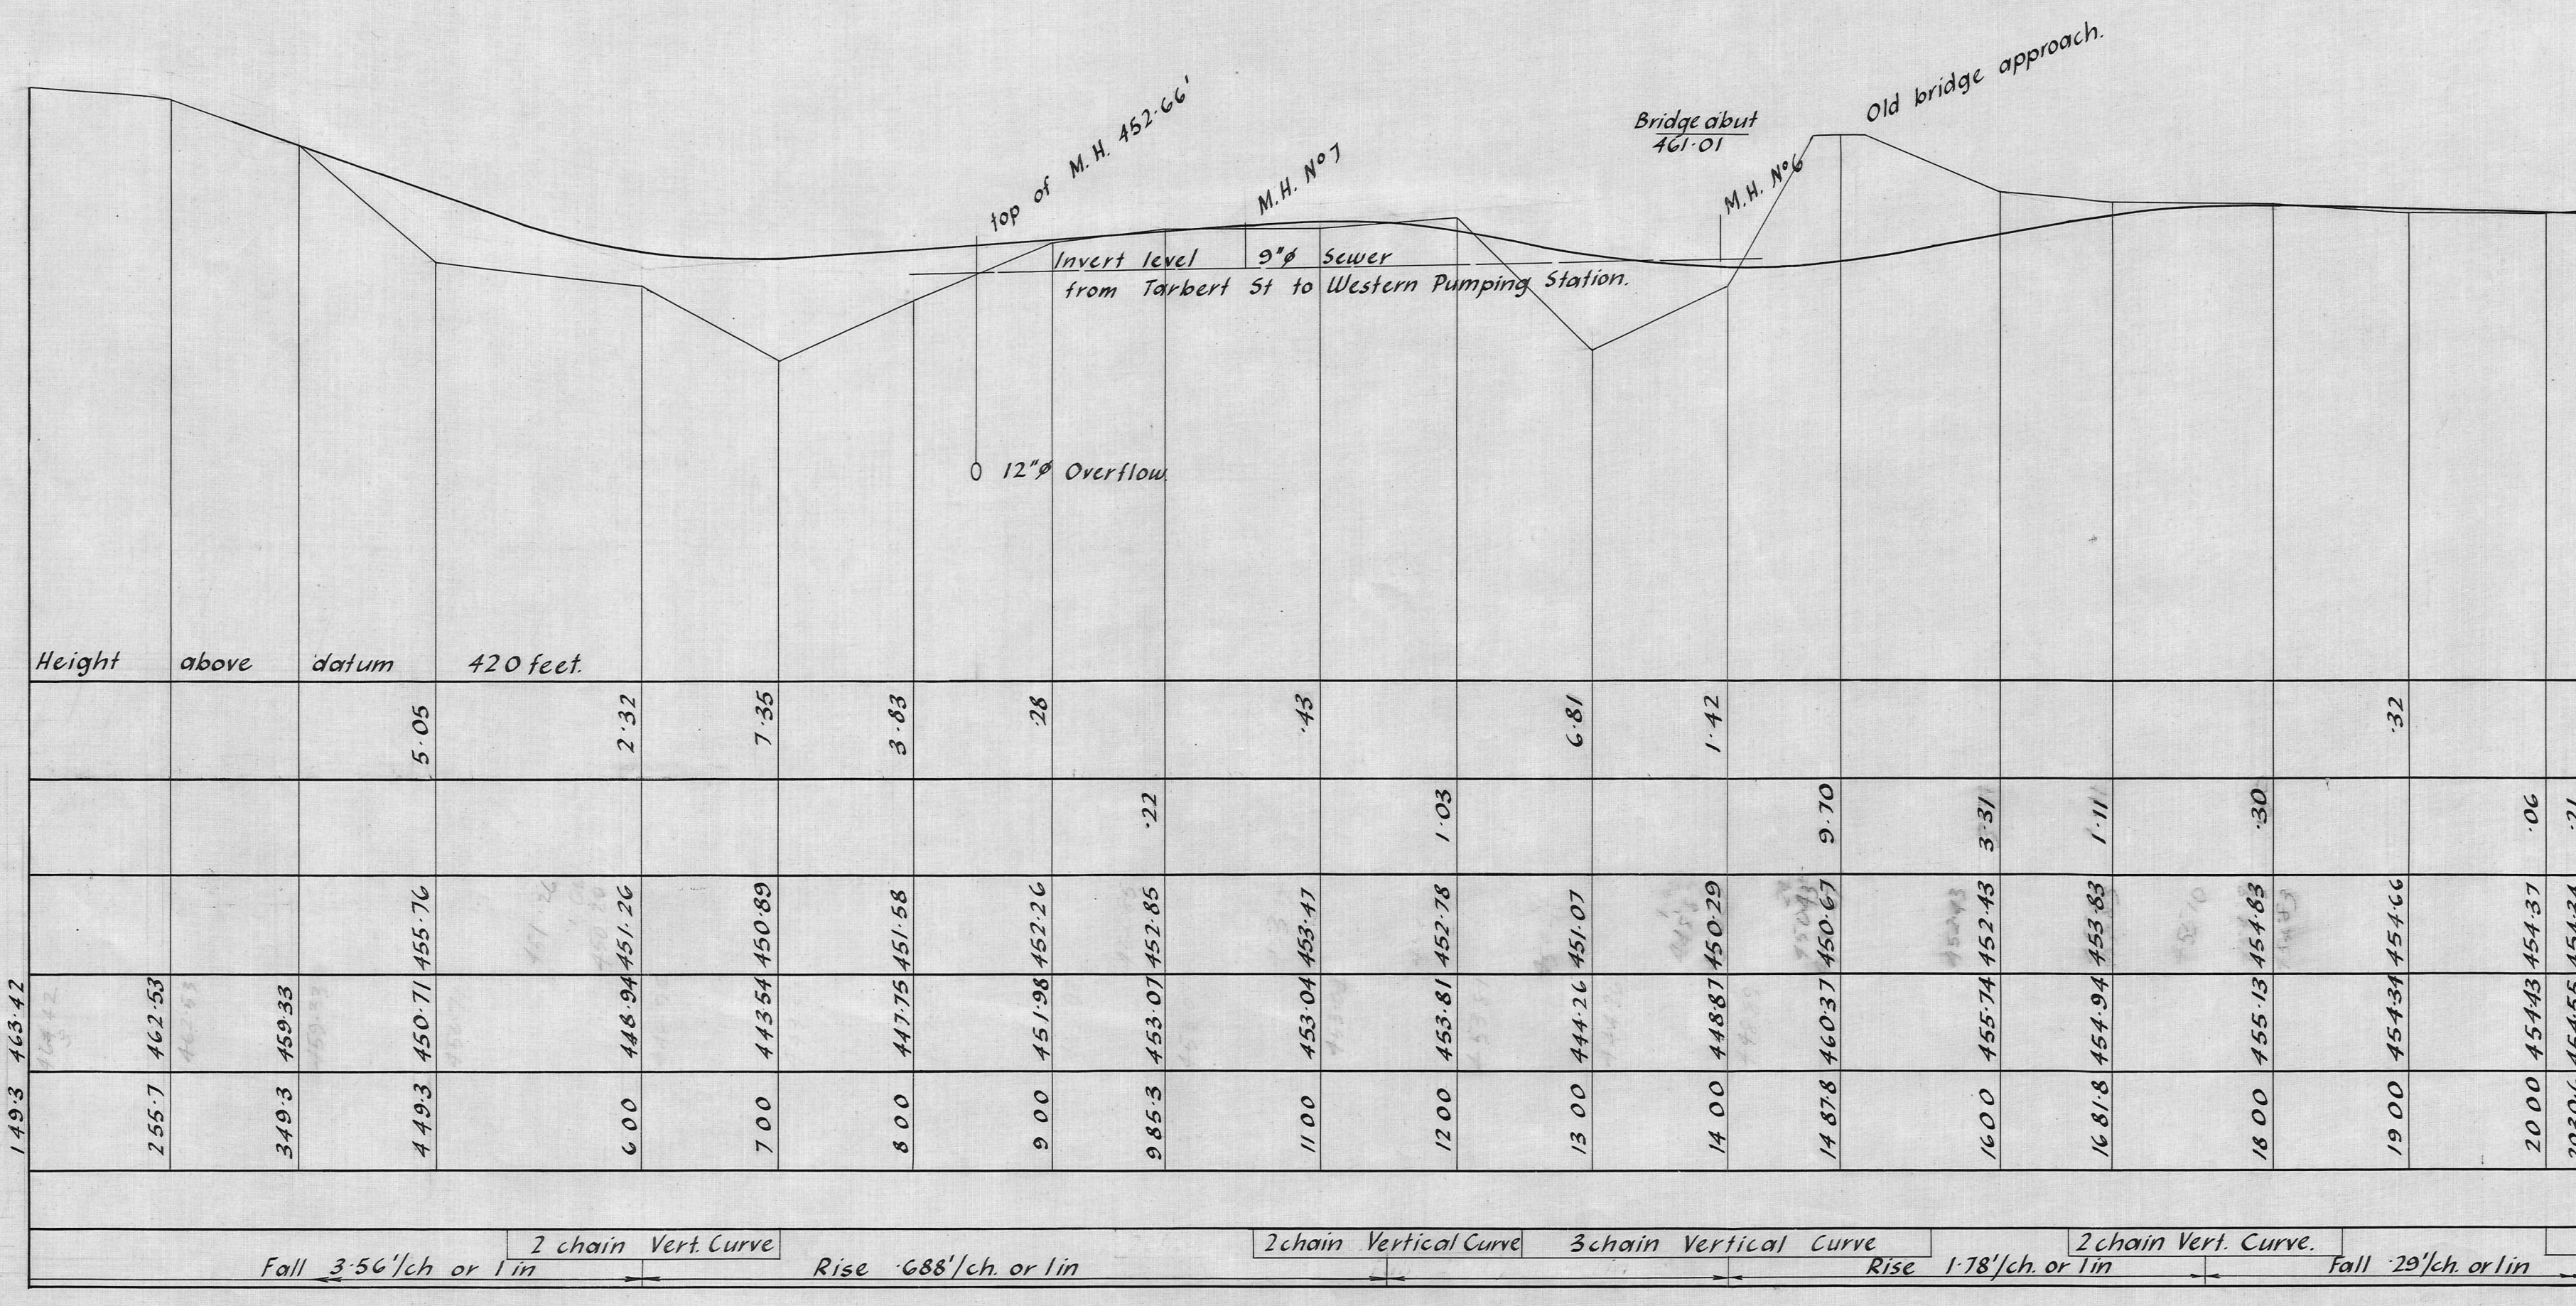

— LONGITUDINAL SECTION —  
Vertical: 10 feet to 1 inch.  
Horizontal: 1 chain to 1 inch.


ALEXANDRA BOROUGH  
PROPOSED RIVER ST. EXTENSION



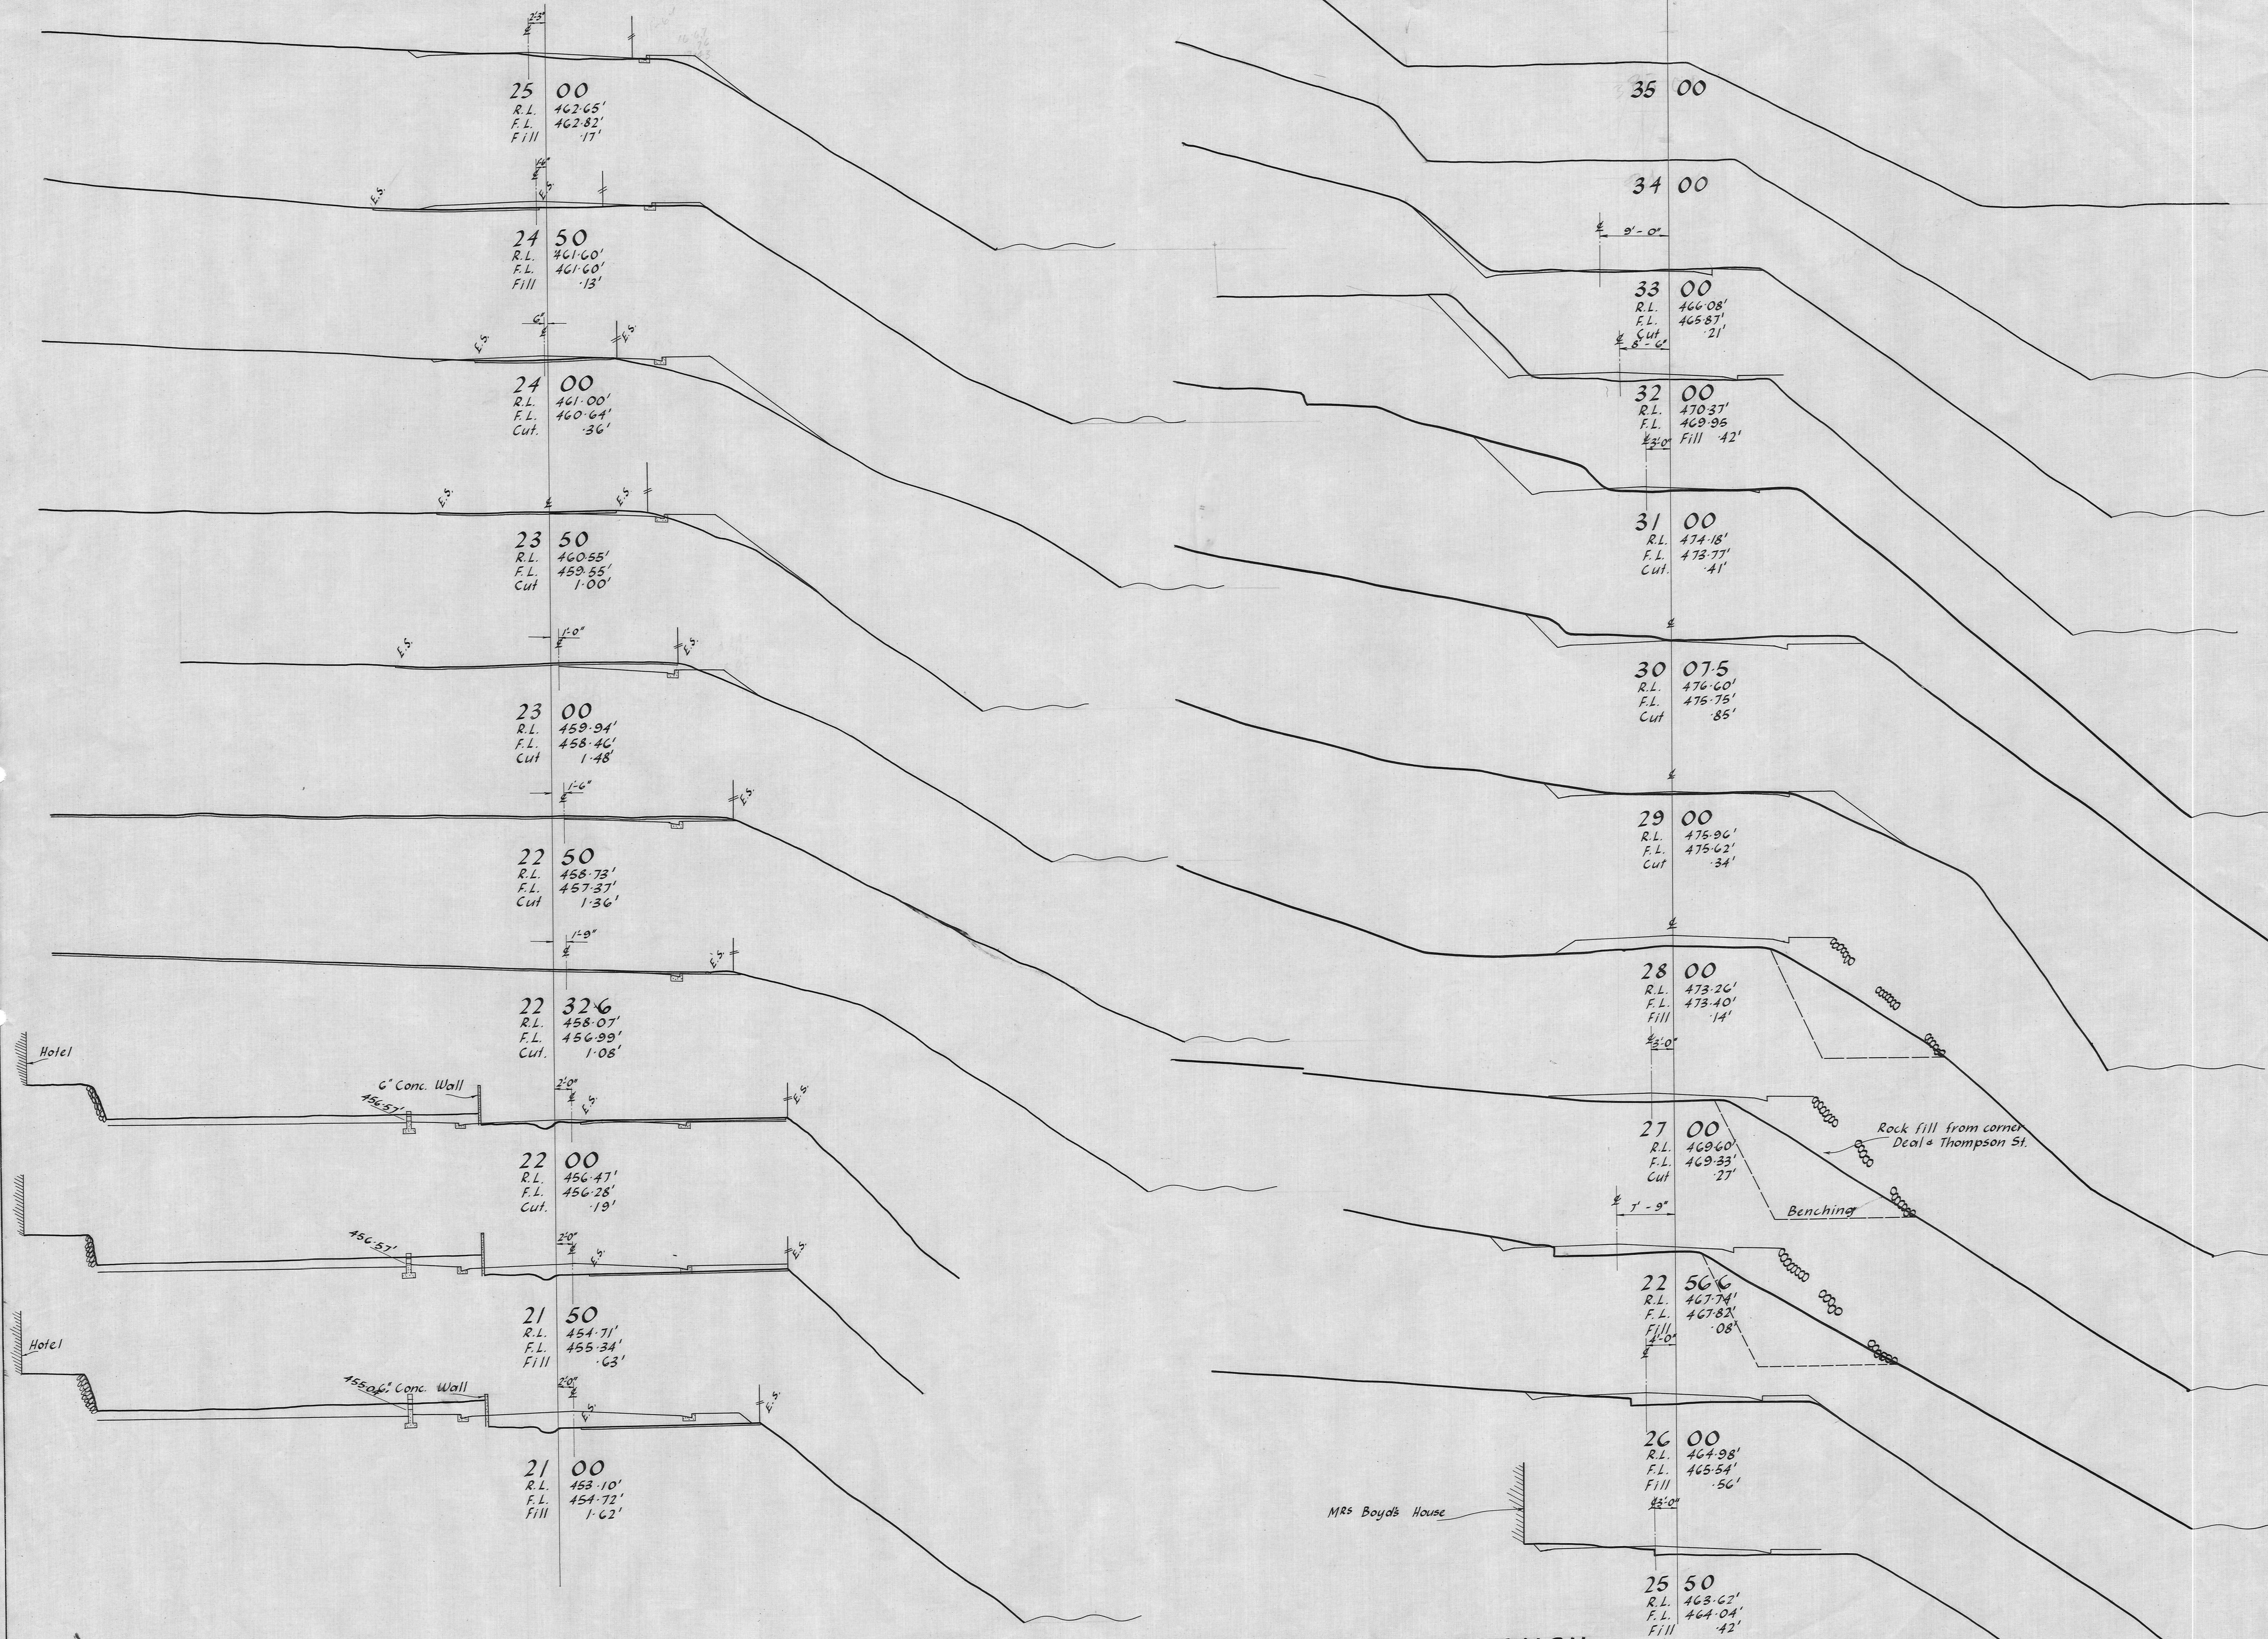

**ALEXANDRA BOROUGH**  
**PROPOSED RIVER ST. EXTENSION**  
**CROSS SECTION 21 CH 00 LKS to 35 CH 00 LKS**  
 Scale: 10 feet to 1 inch.



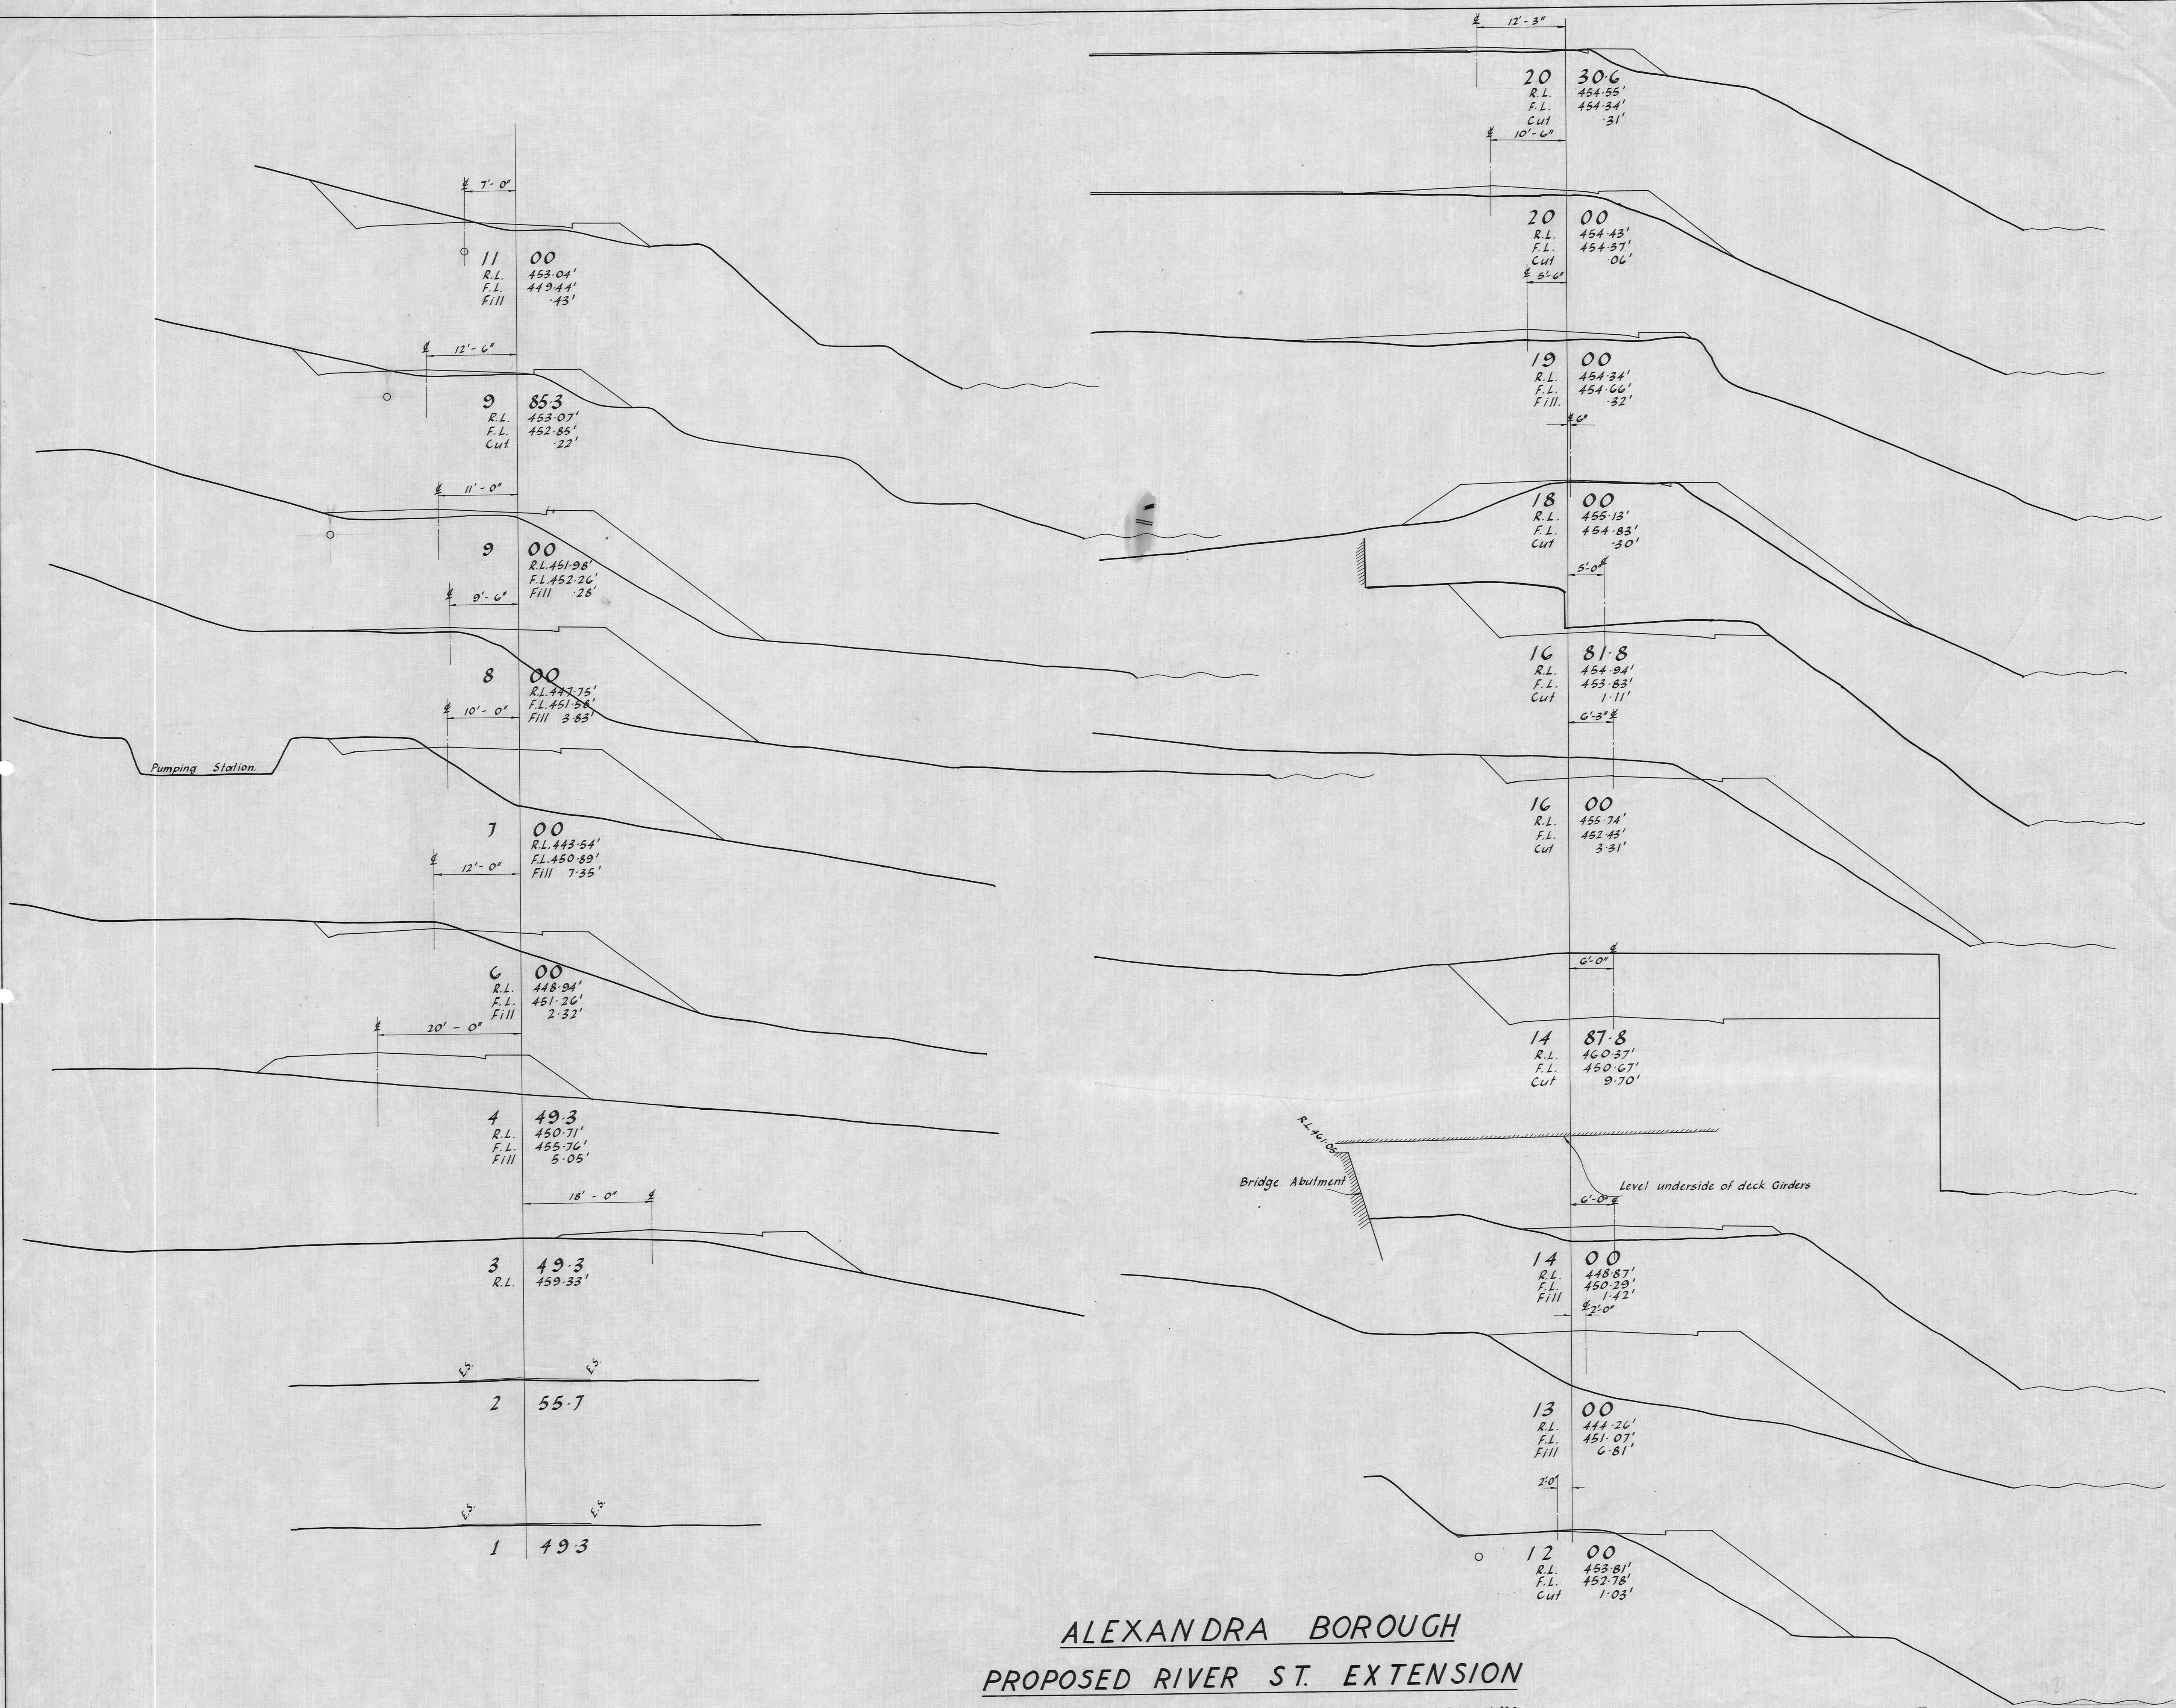

**ALEXANDRA BOROUGH**  
**PROPOSED RIVER ST. EXTENSION**  
**CROSS SECTION 1CH.49.3 LKS. TO 20CH.30.6 LKS.**  
 Scale: 10 feet to 1 inch.