


AVAILABLE FROM ALL
LEADING OFFICE
EQUIPMENT DEALERS

DRAWING No. 9716 / 1
DETAILS RANFURLY WATER SUPPLY

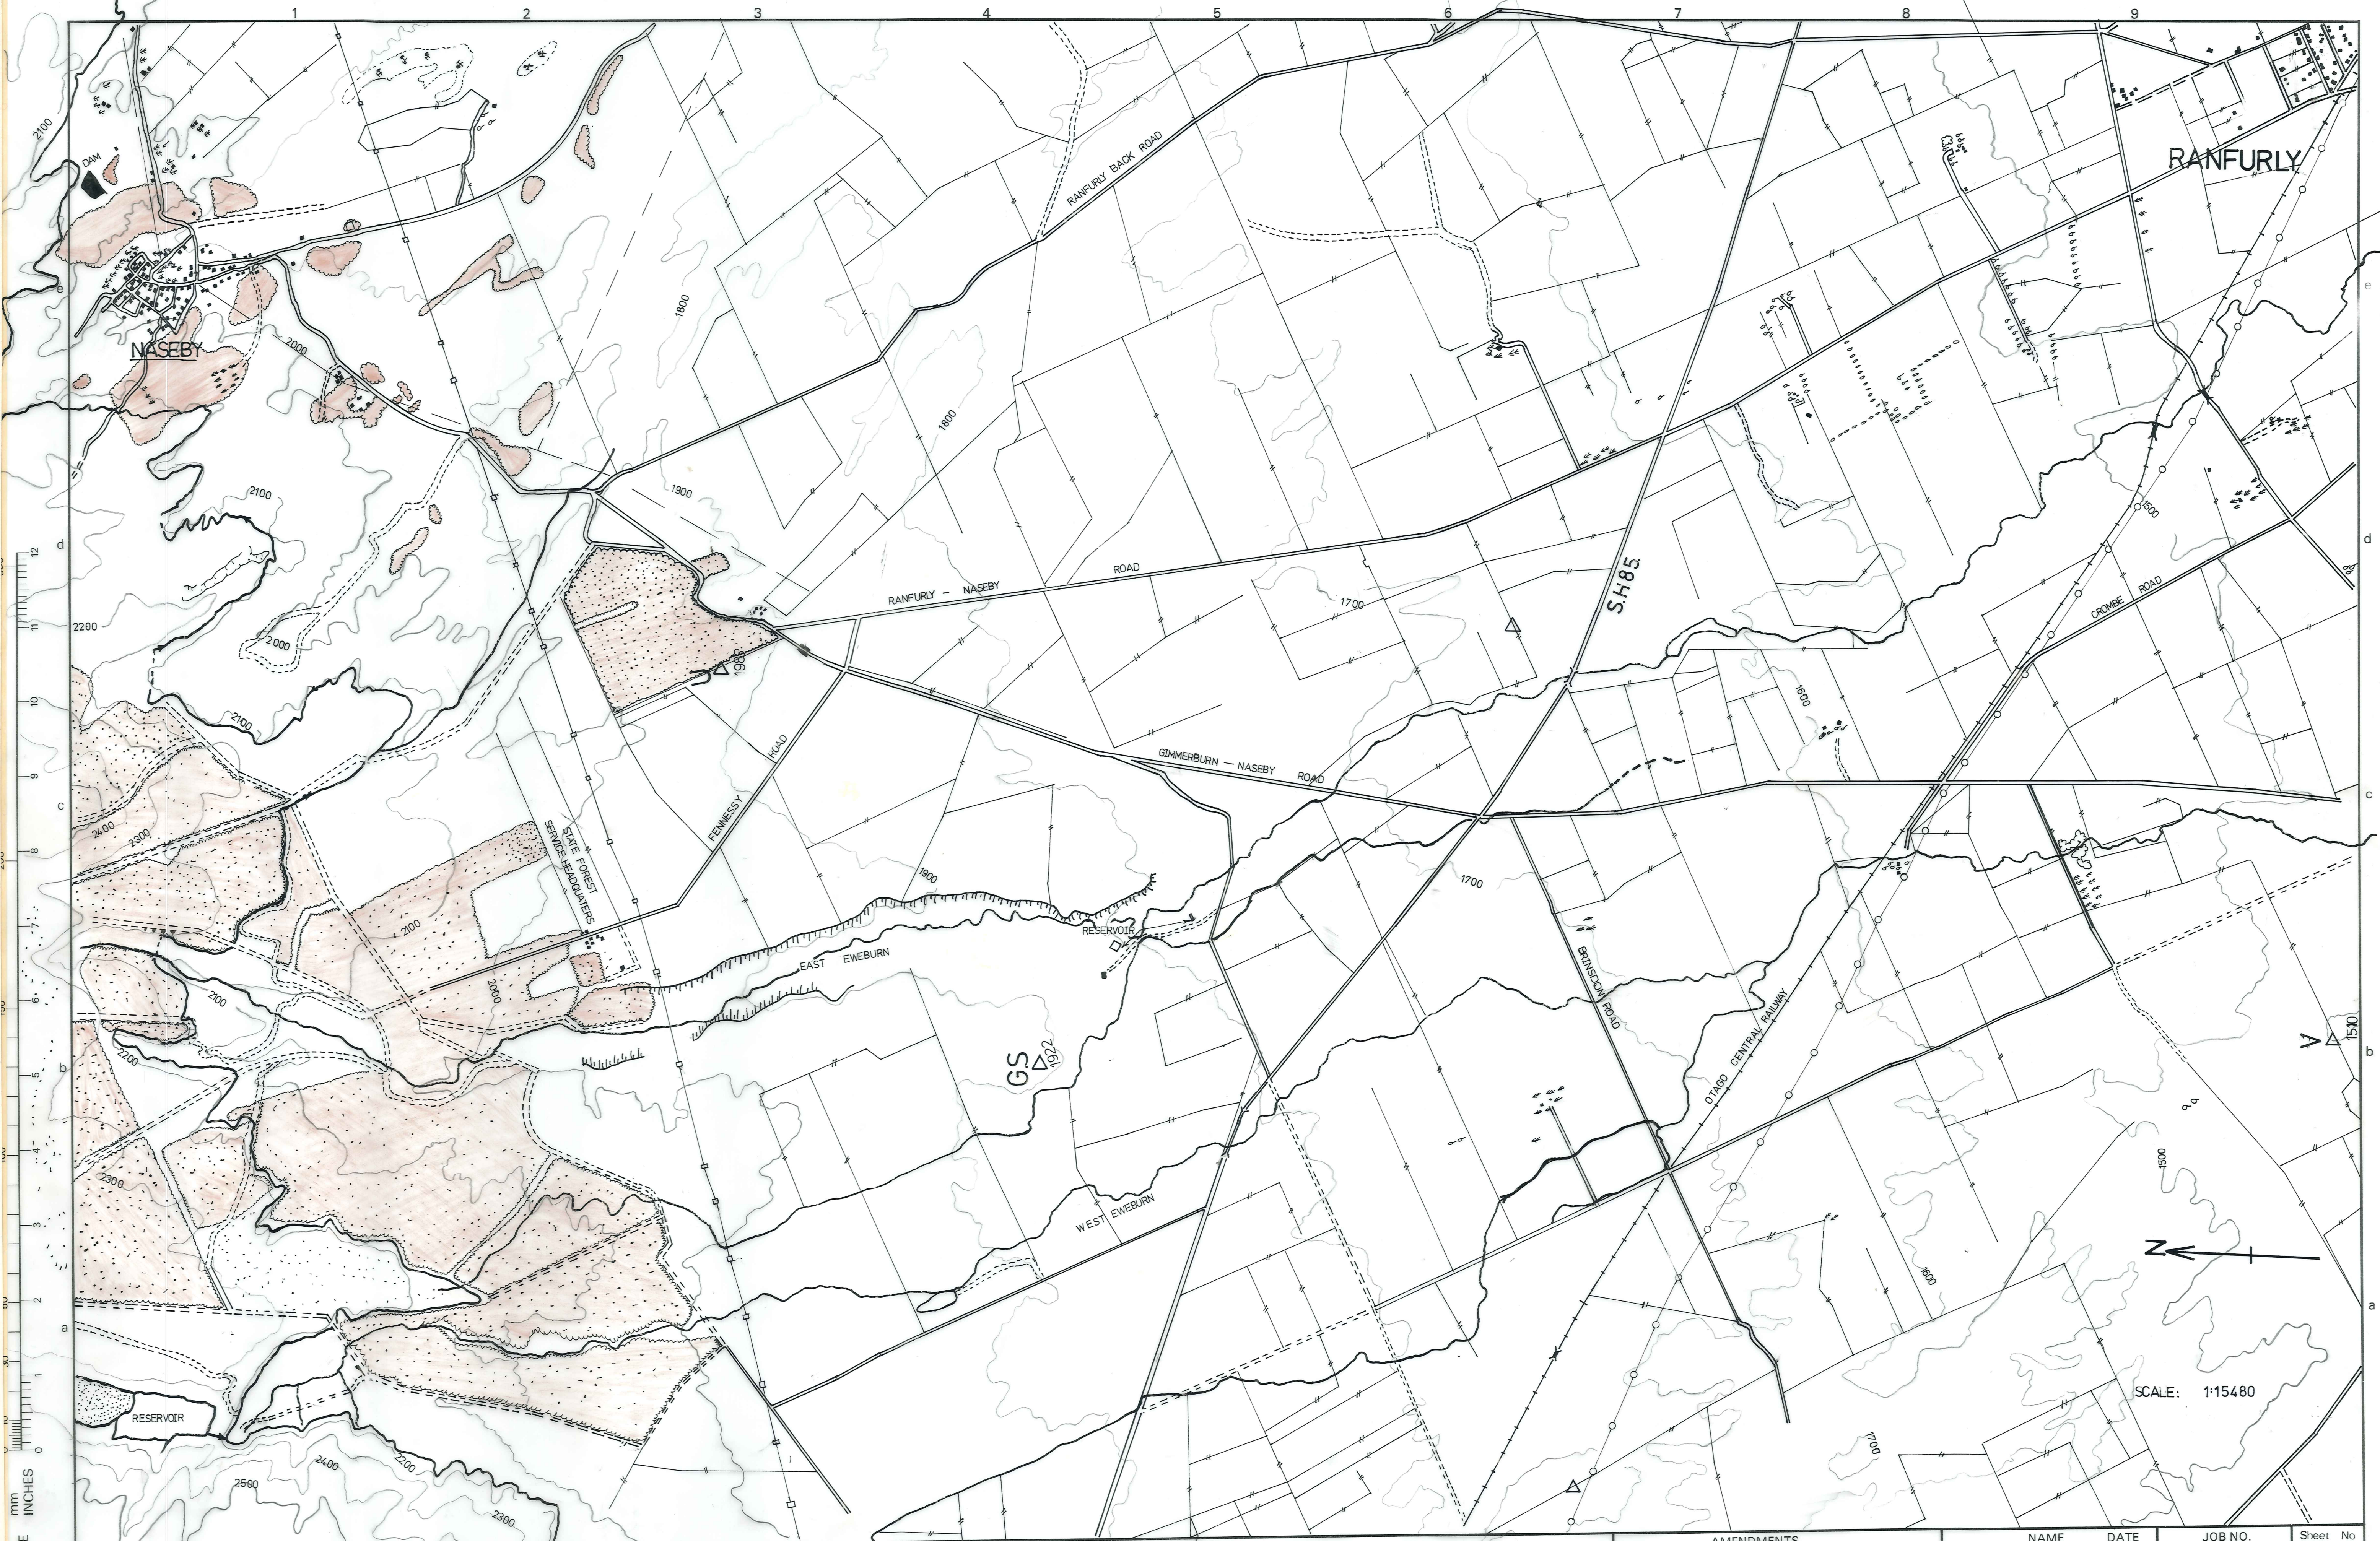

ORIGINAL SIZE
mm INCHES
0 1 2 3 4 5 6 7 8 9 10 11 12




DUFFILL WATTS & KING LTD
CONSULTING CIVIL & STRUCTURAL ENGINEERS
Dunedin P.O. Box 5269 Ph. 777-133 Invercargill P.O. Box 576 Ph. 83-049
Cromwell P.O. Box 82 Ph. 50-391

**MANIOTOTO
COUNTY COUNCIL**

**REPORT ON UPGRADING
RANFURLY WATER SUPPLY 1981**

AMENDMENTS			NAME	DATE	JOB NO.	Sheet No
NO.	BY	DATE			9716	1
			Appvd.	Surveyed		
				Drawn		
				Calculations		
				Traced		
				Checked	B. HAWKINS	8-81
				Approved		
					File 6/6/7	L.B.
					F.B.	

TO RE-ORDER QUOTE
NUMBER 0510
SIZE A1

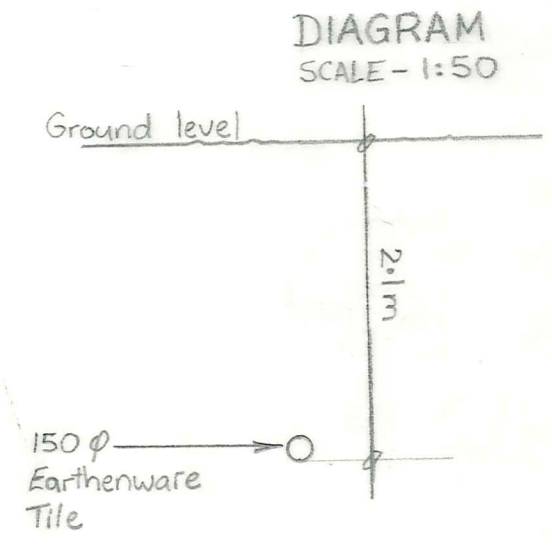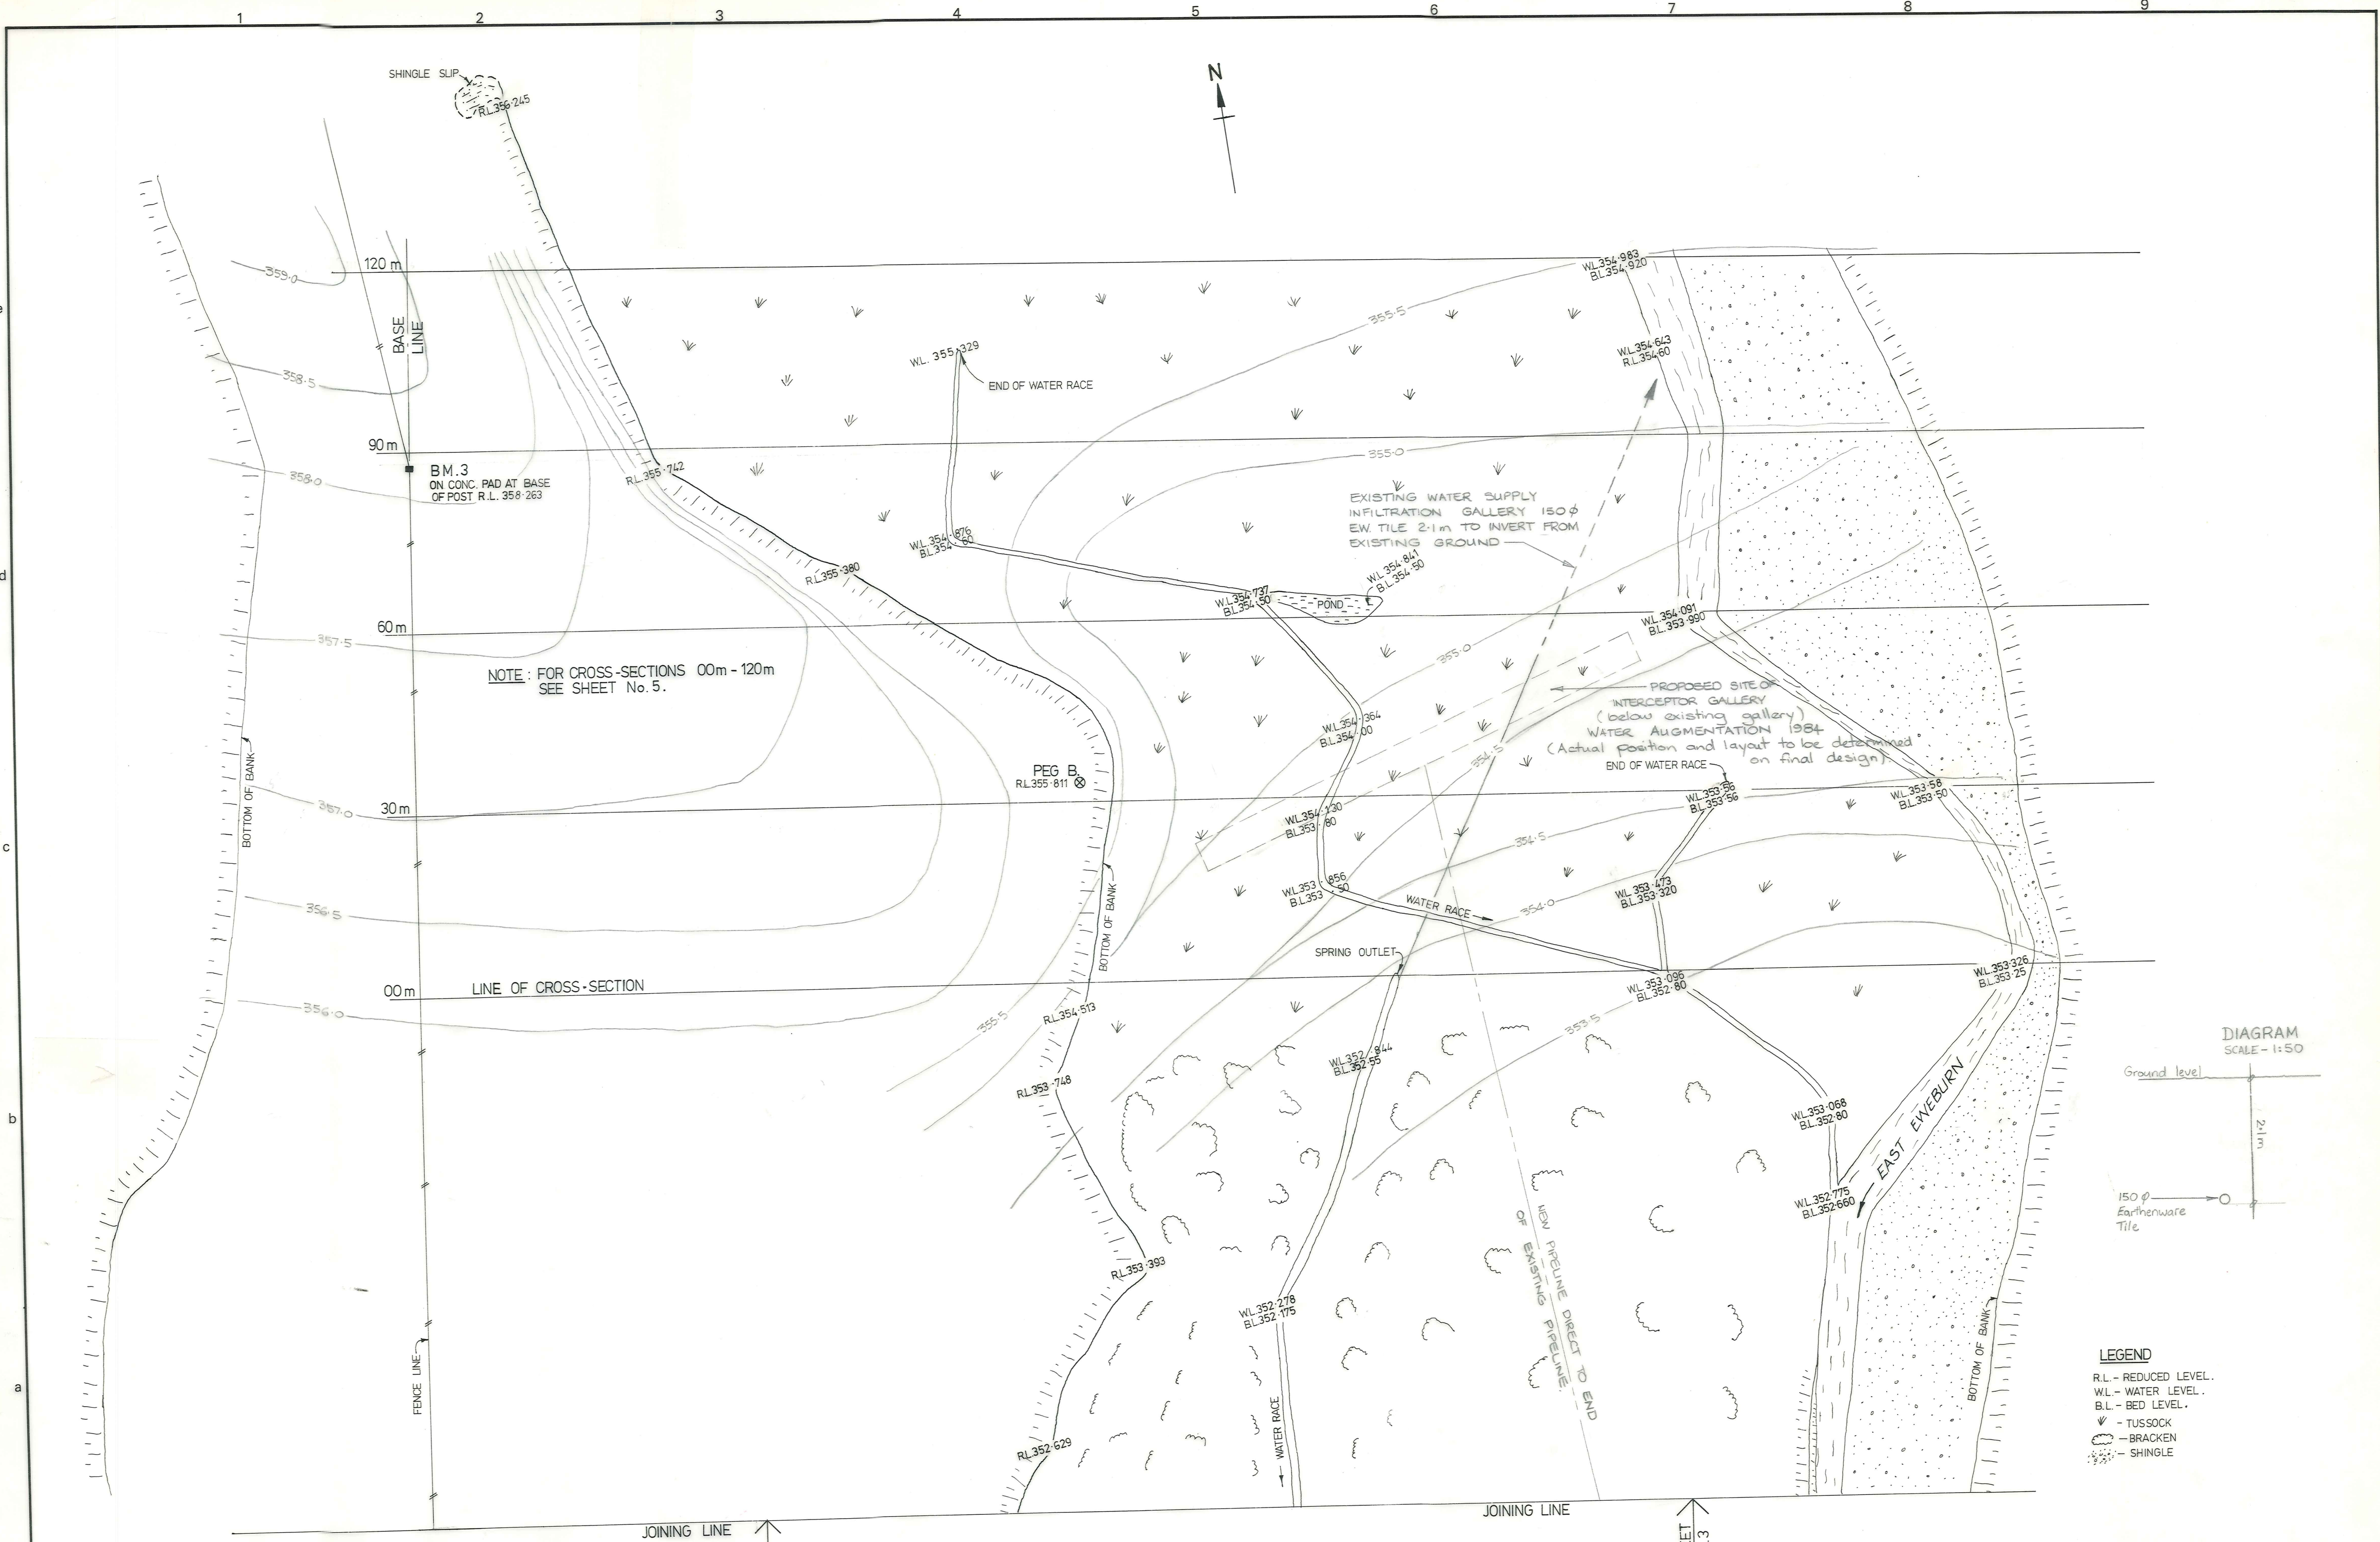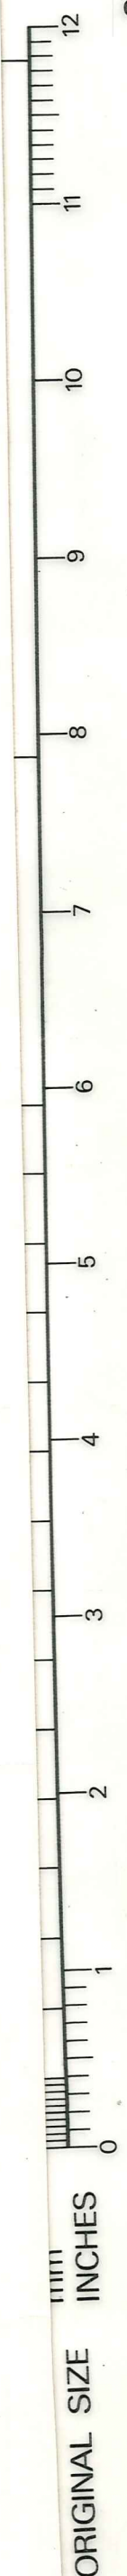

LEGEND
 R.L. - REDUCED LEVEL.
 WL - WATER LEVEL.
 B.L. - BED LEVEL.
 ↘ - TUSsock
 ⊕ - BRACKEN
 ▨ - SHINGLE

JOINING LINE
SHEET No 3

SCALE 1:500

JOINING LINE
SHEET No 3


DUFFILL WATTS & KING LTD
 CONSULTING CIVIL & STRUCTURAL ENGINEERS
 Dunedin PO Box 5269 Ph 777-133 Invercargill P.O.Box 576 Ph. 83-049
 Balclutha PO Box 220 Ph 81-664 Cromwell P.O.Box 82 Ph. 50-391

MANIOTOTO COUNTY COUNCIL

RANFURLY WATER SUPPLY - 1981 HEADWORKS DETAILS

AMENDMENTS				NAME		DATE	JOB NO.	Sheet No
NO.	BY	DATE	Appvd.	Surveyed	B. HAWKINS	11-81	9716	2
1	M.P.	6/84	Proposed test trench 150φ tile added	Drawn				
				Calculations				
				Traced	M. COOPER	11-81		
				Checked				
				Approved				

File 6/6/7 L.B. 425 F.B.

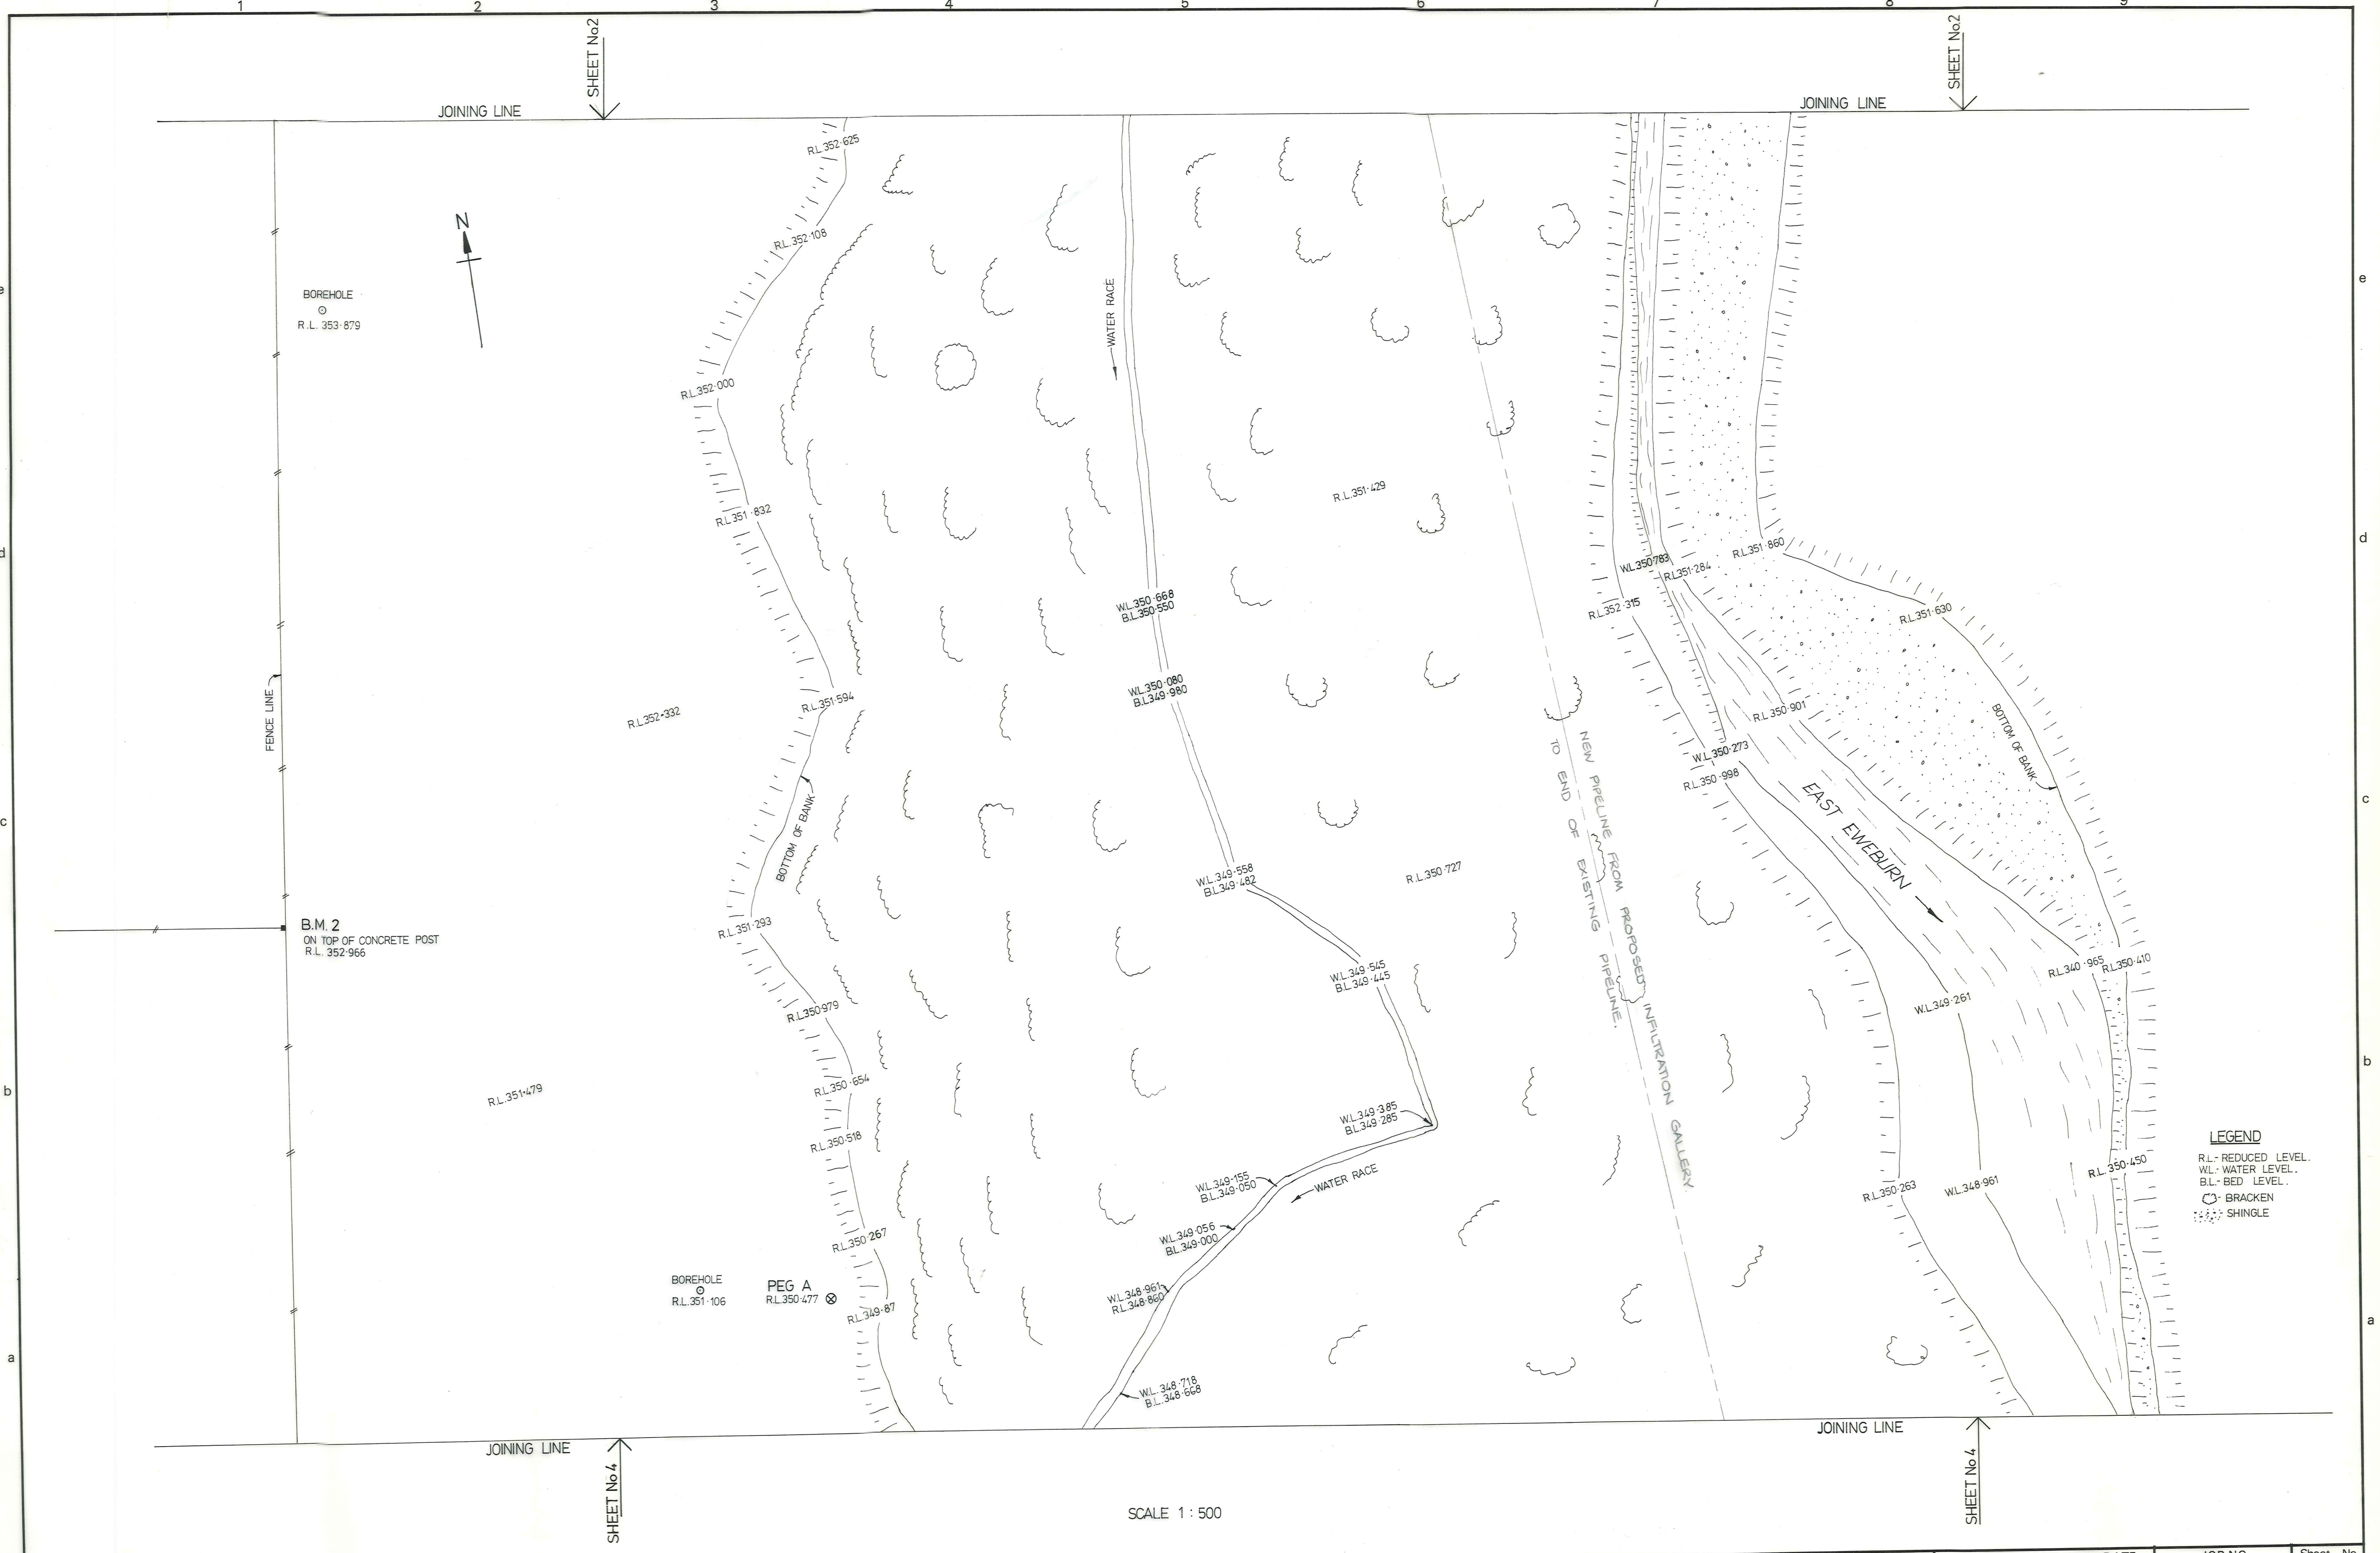

LEGEND
 R.L. - REDUCED LEVEL.
 W.L. - WATER LEVEL.
 B.L. - BED LEVEL.
 (C) - BRACKEN
 (S) - SHINGLE

SCALE 1 : 500



DUFFILL WATTS & KING LTD
 CONSULTING CIVIL & STRUCTURAL ENGINEERS
 Dunedin P.O. Box 5269 Ph 777-133 Invercargill P.O. Box 576 Ph 83-049
 Balclutha P.O. Box 220 Ph 81-664 Cromwell P.O. Box 82 Ph 50-391

**MANIOTOTO
 COUNTY COUNCIL**

**RANFURLY WATER SUPPLY - 1981
 HEADWORKS DETAILS**

AMENDMENTS				NAME		DATE	JOB NO.	Sheet No
NO.	BY	DATE	Appvd.	Surveyed	B. HAWKINS	11-81	9716	3
				Drawn				
				Calculations				
				Traced	M. COOPER	11-81		
				Checked				
				Approved				

File 6/6/7 L.B. 425 F.B.

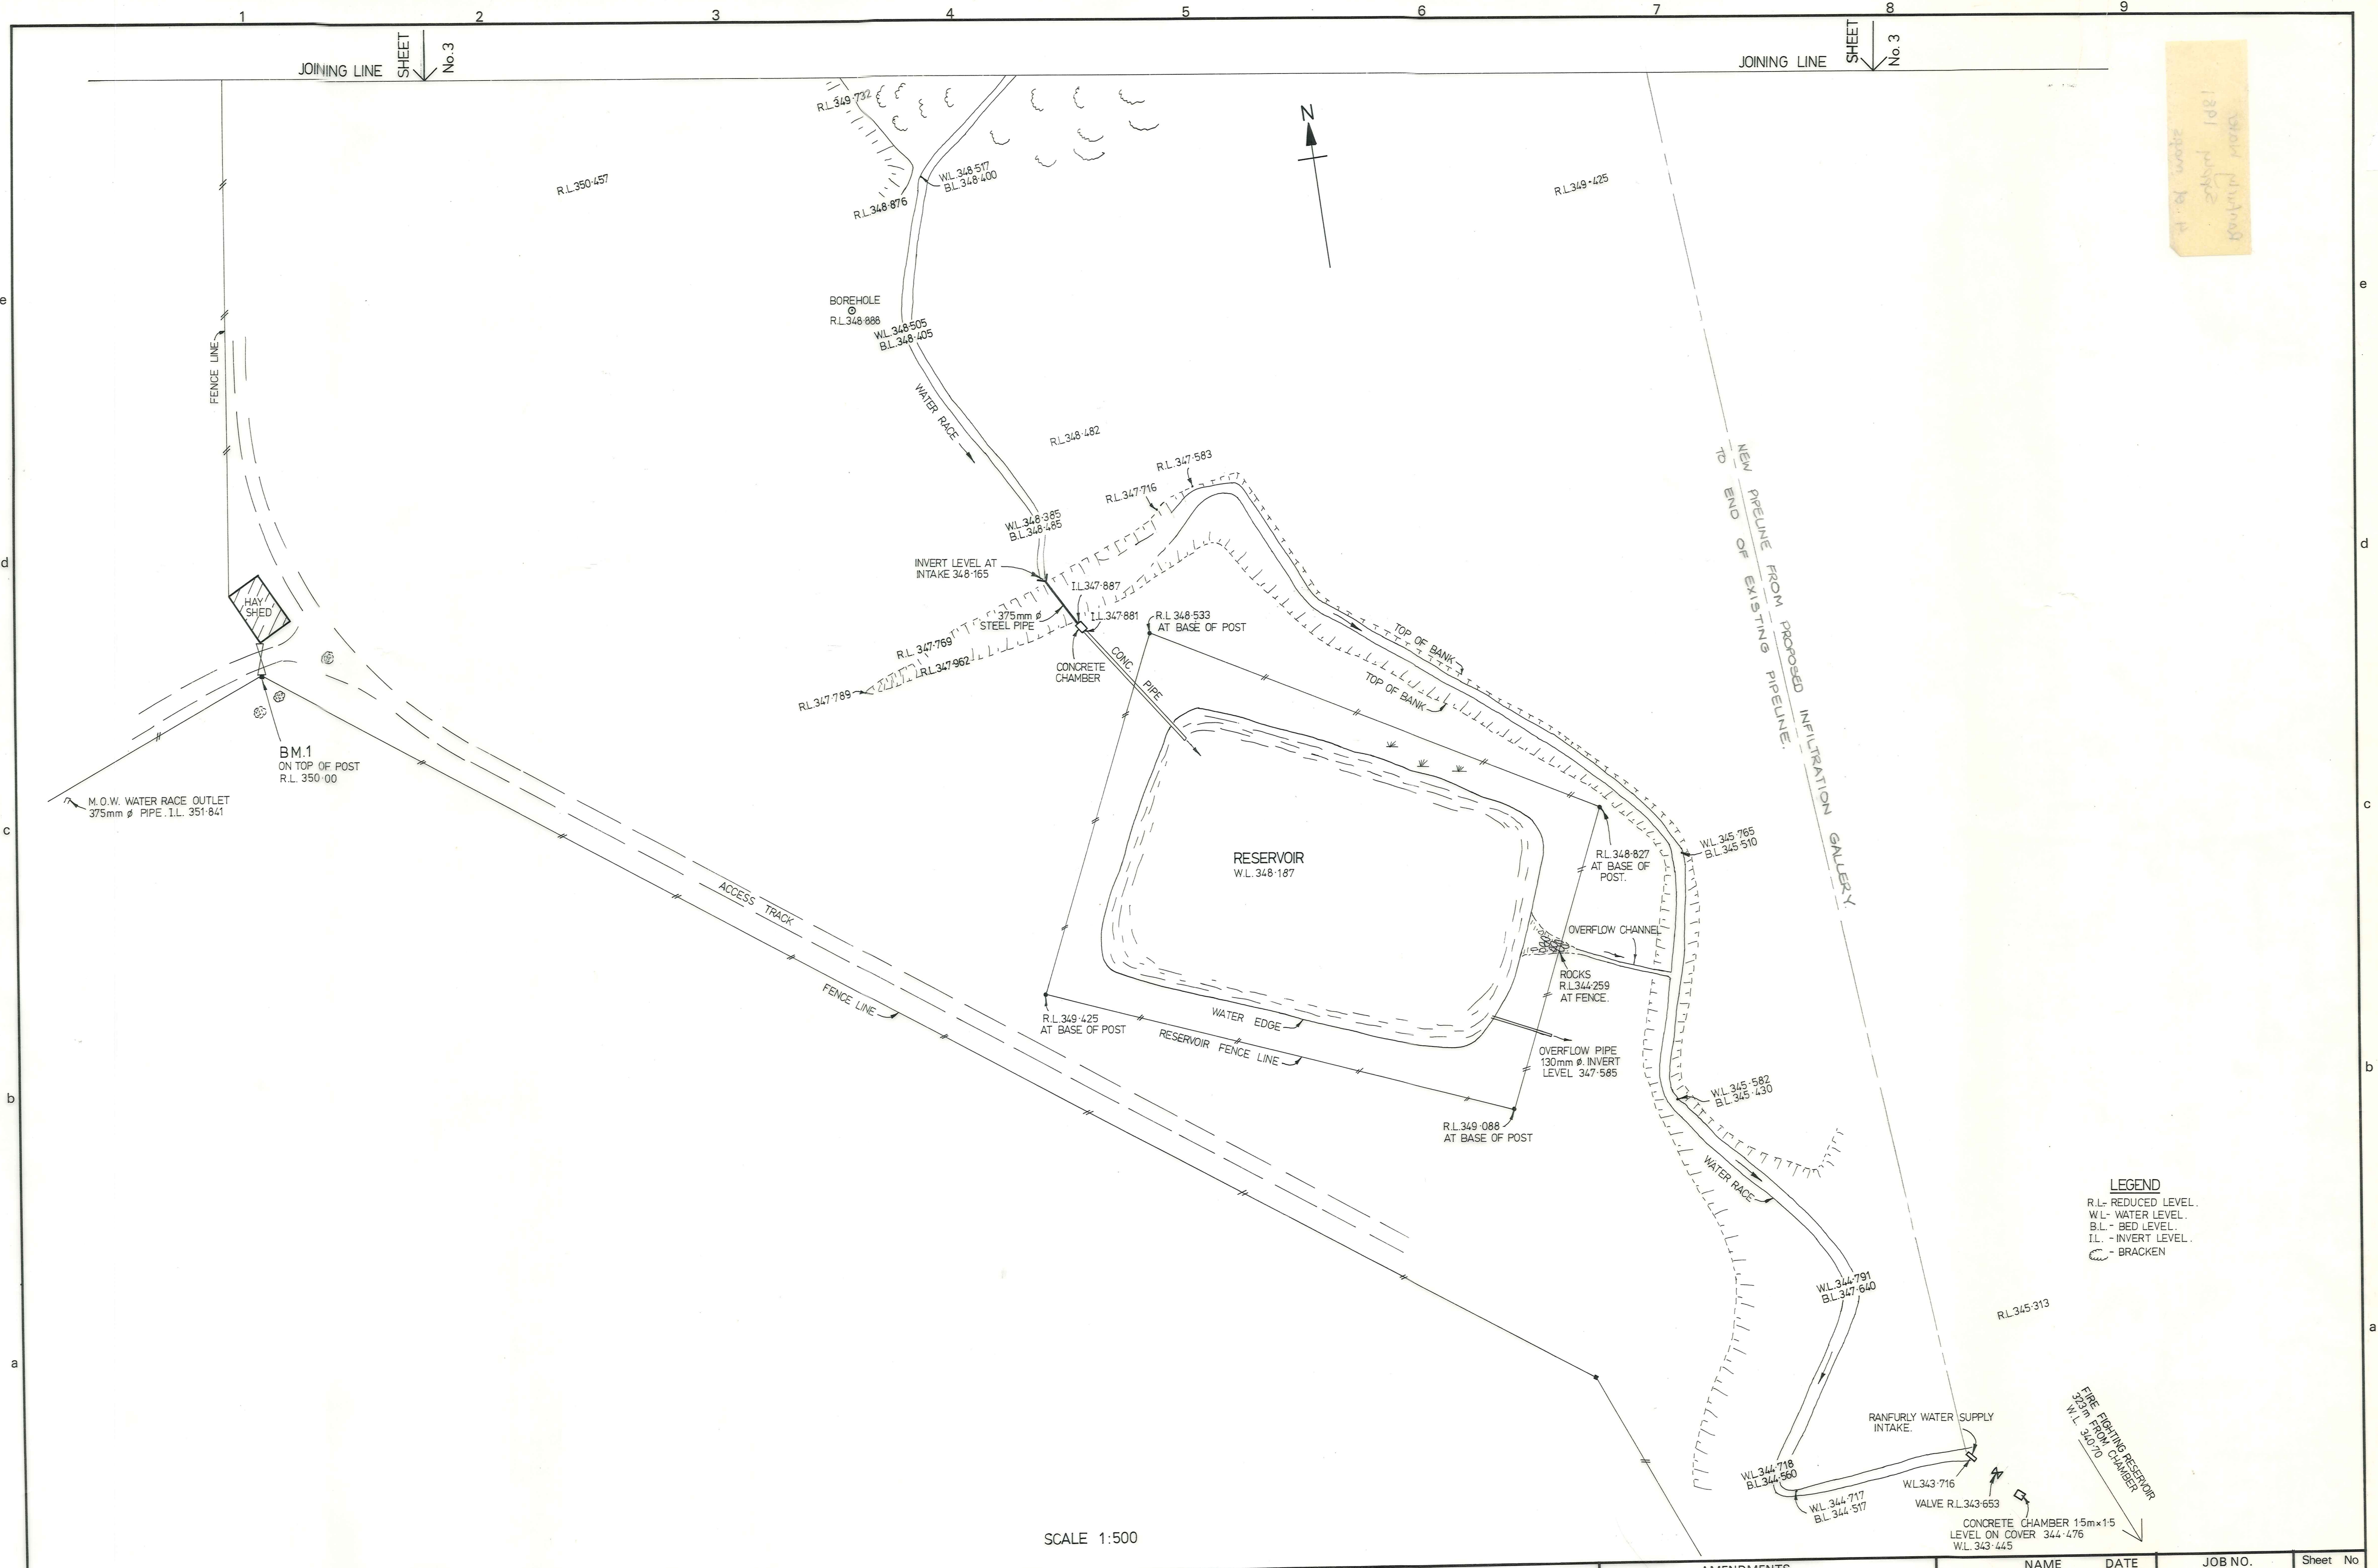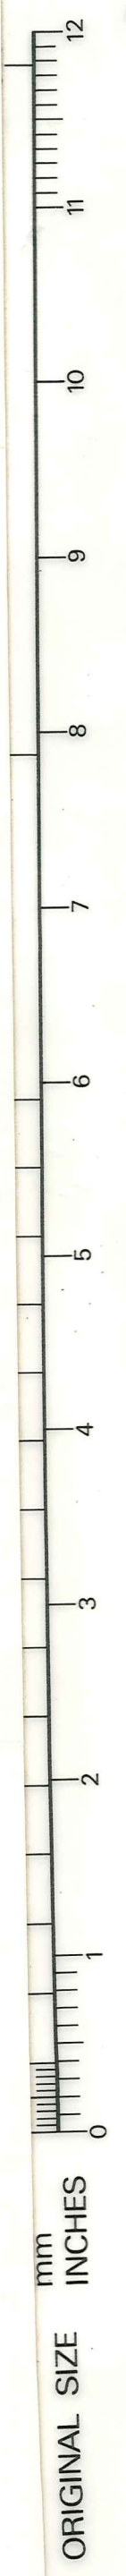

Handwritten note: 1/2 of water supply 1981

LEGEND
 R.L. - REDUCED LEVEL.
 W.L. - WATER LEVEL.
 B.L. - BED LEVEL.
 I.L. - INVERT LEVEL.
 Ⓞ - BRACKEN

SCALE 1:500

DUFFILL WATTS & KING LTD
 CONSULTING CIVIL & STRUCTURAL ENGINEERS
 Dunedin P.O. Box 5269 Ph. 777-133 Invercargill P.O. Box 576 Ph. 83-049
 Balclutha P.O. Box 220 Ph. 81-664 Cromwell P.O. Box 82 Ph. 50-391

MANIOTOTO COUNTY COUNCIL

**RANFURLY WATER SUPPLY - 1981
 HEADWORKS DETAILS**

AMENDMENTS			NAME	DATE	JOB NO. 9716	Sheet No. 4
NO.	BY	DATE				
			Appvd. Surveyed	B. HAWKINS	11-81	of sheets
			Drawn	"	"	
			Calculations	"	"	
			Traced	M. COOPER	11-81	
			Checked			
			Approved			

File	6/6/7	L.B.	425	F.B.
------	-------	------	-----	------