



LOCALITY PLAN
SCALE: 1 MILE TO 1 INCH

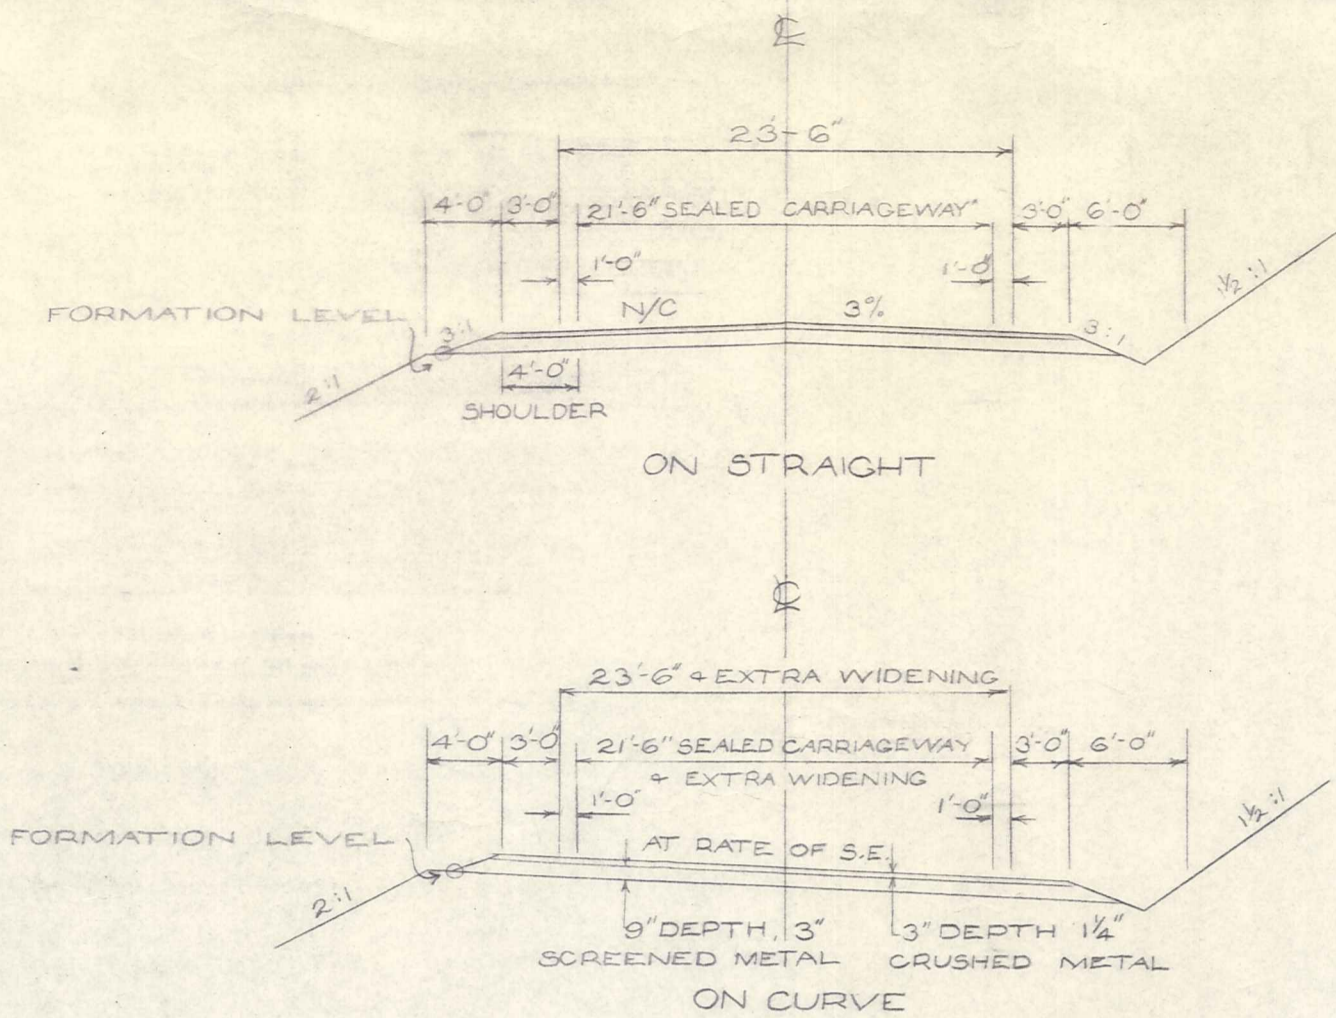

TYPICAL CROSS SECTION
SCALE: 10 FT TO 1 IN.

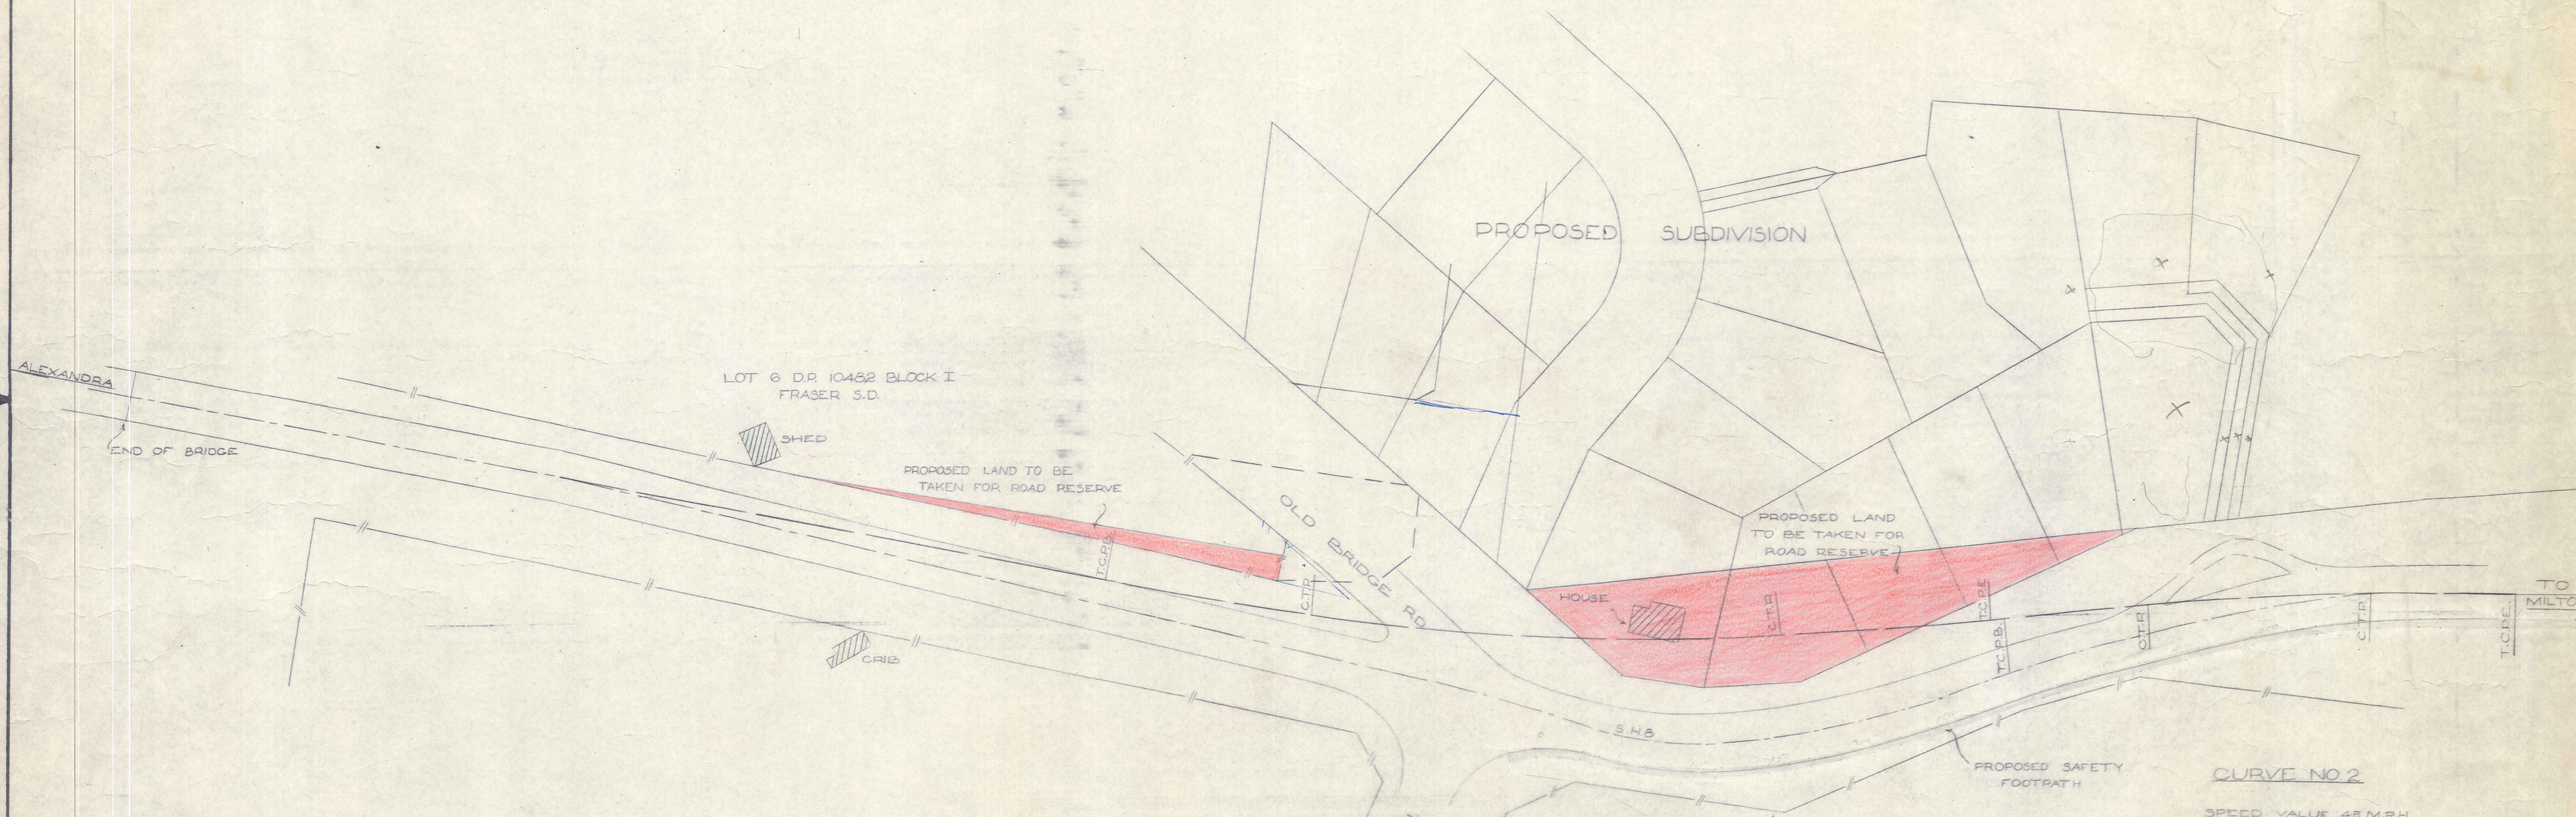

CURVE NO 1
SPEED VALUE: 45 M.P.H.
DEVIATION ANGLE: 16°
MIN. RADIUS: 1432.16'
TANGENT DIST: 262.62'
TRANS. LENGTH: 122.50'
CIRC. ARC: 277.52'
APEX DIST: 14.51'
MAX. SUPER: 0.45'/FT

CURVE NO 2
SPEED VALUE: 45 M.P.H.
DEVIATION ANGLE: 6°15'
MIN. RADIUS: 2005.98'
TANGENT DIST: 153.24'
TRANS. LENGTH: 87.50'
CIRC. ARC: 131.25'
APEX DIST: 3.13'
MAX. SUPER: 0.34'/FT

B2546

AMENDMENTS				BY	APP'D	DATE	RECOMMENDED:	NAME	DATE	Ministry of Works New Zealand	ALEXANDRA RESIDENCY	ORIGINAL SCALES	ISSUE NO:	
AMMENDED WITH DISTRICT OFFICE							RESIDENT ENGINEER	<i>L. Stewart</i>	9-71					ALEXANDRA - ROXBURGH SECTION LAND REQUIRED FOR ROADING BRIDGE HILL SUBDIVISION
REQUIREMENTS				<i>A.P.C.</i>		1-10-71	APPROVED	DESIGNED	<i>A.J. Stewart</i>	9-71	ONE IN SHEETS			
							CHECKED	<i>[Signature]</i>	9-71					
							SUPERVISOR	<i>[Signature]</i>	9-71					
							D.C.W.							