



Section A-A

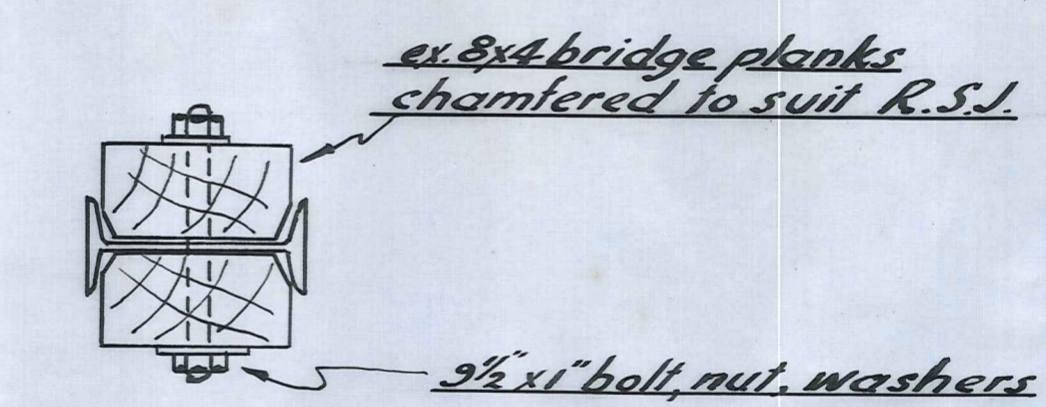


Section B-B


Scale: 1 1/2" = 10' FT.

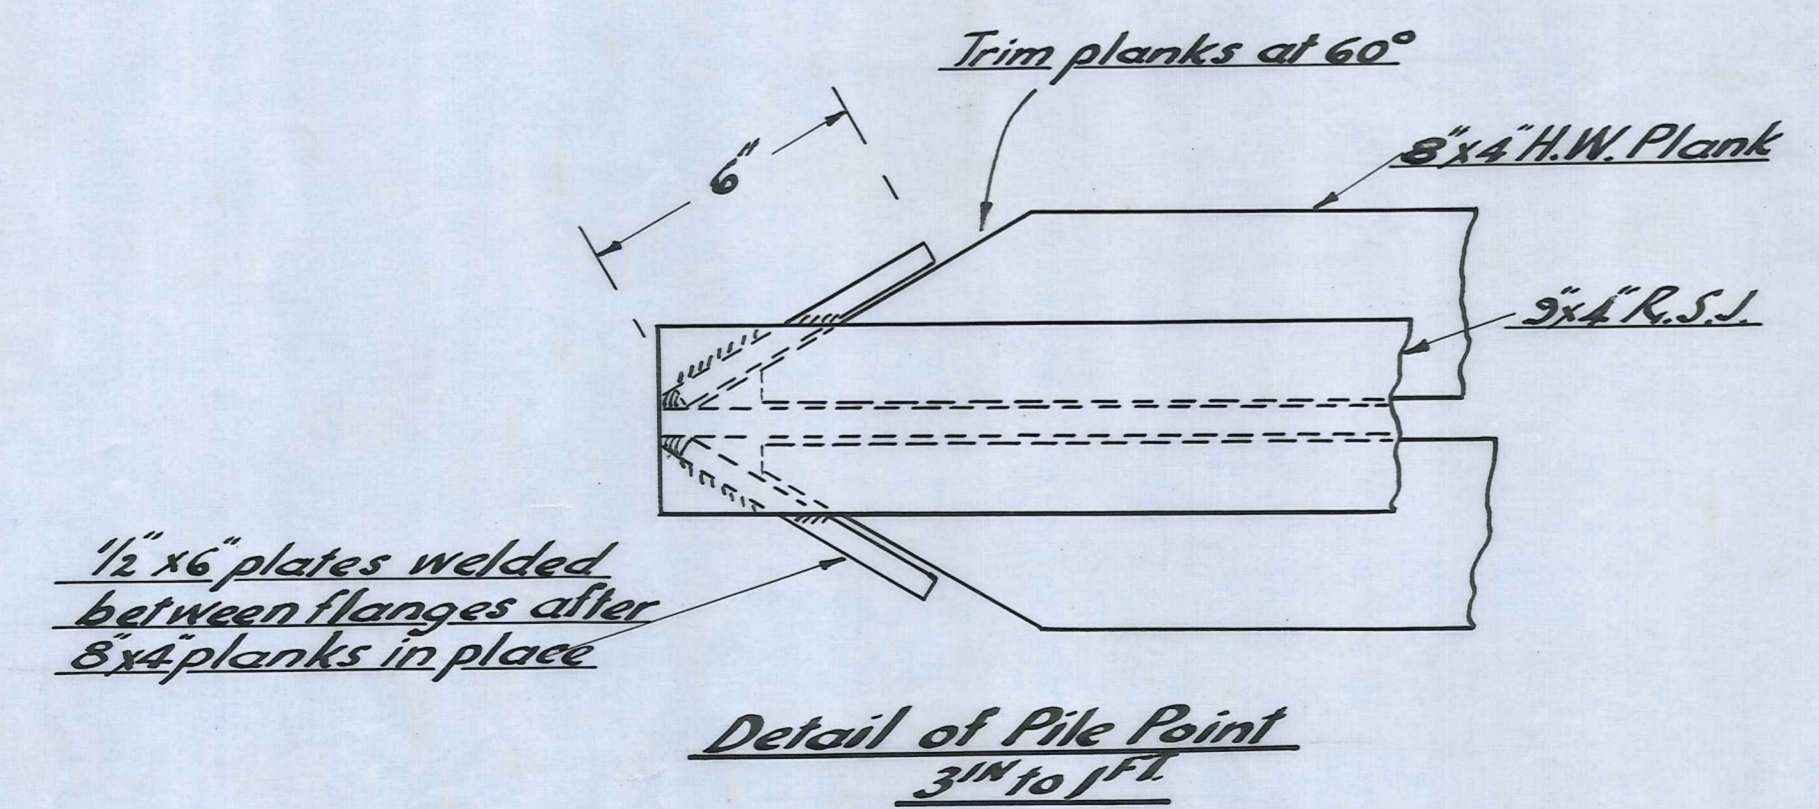

Scale: 1 1/2" = 10' FT.

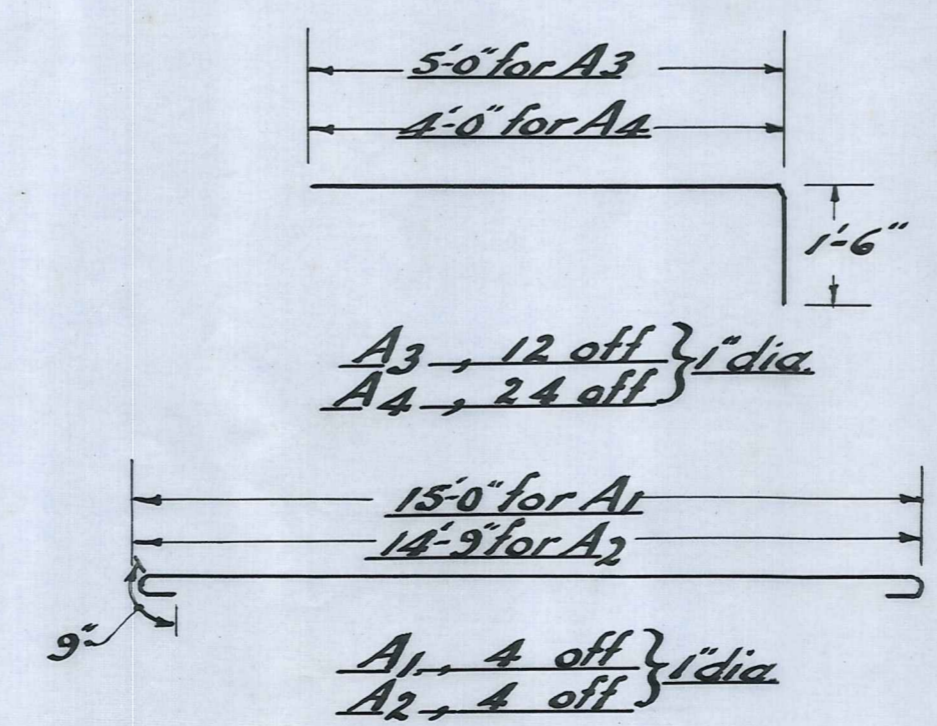

Reinforcing Details Not to Scale

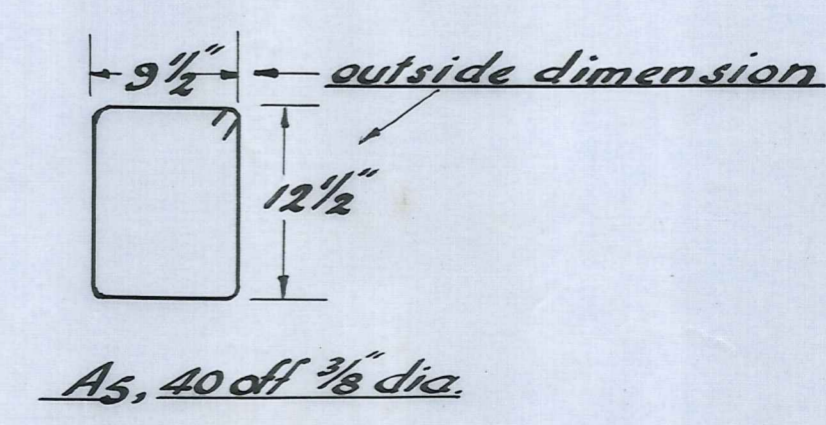

Note Bend 1" rods on 4" dia mandrel. " 3/8 " " 1 1/2 " "