
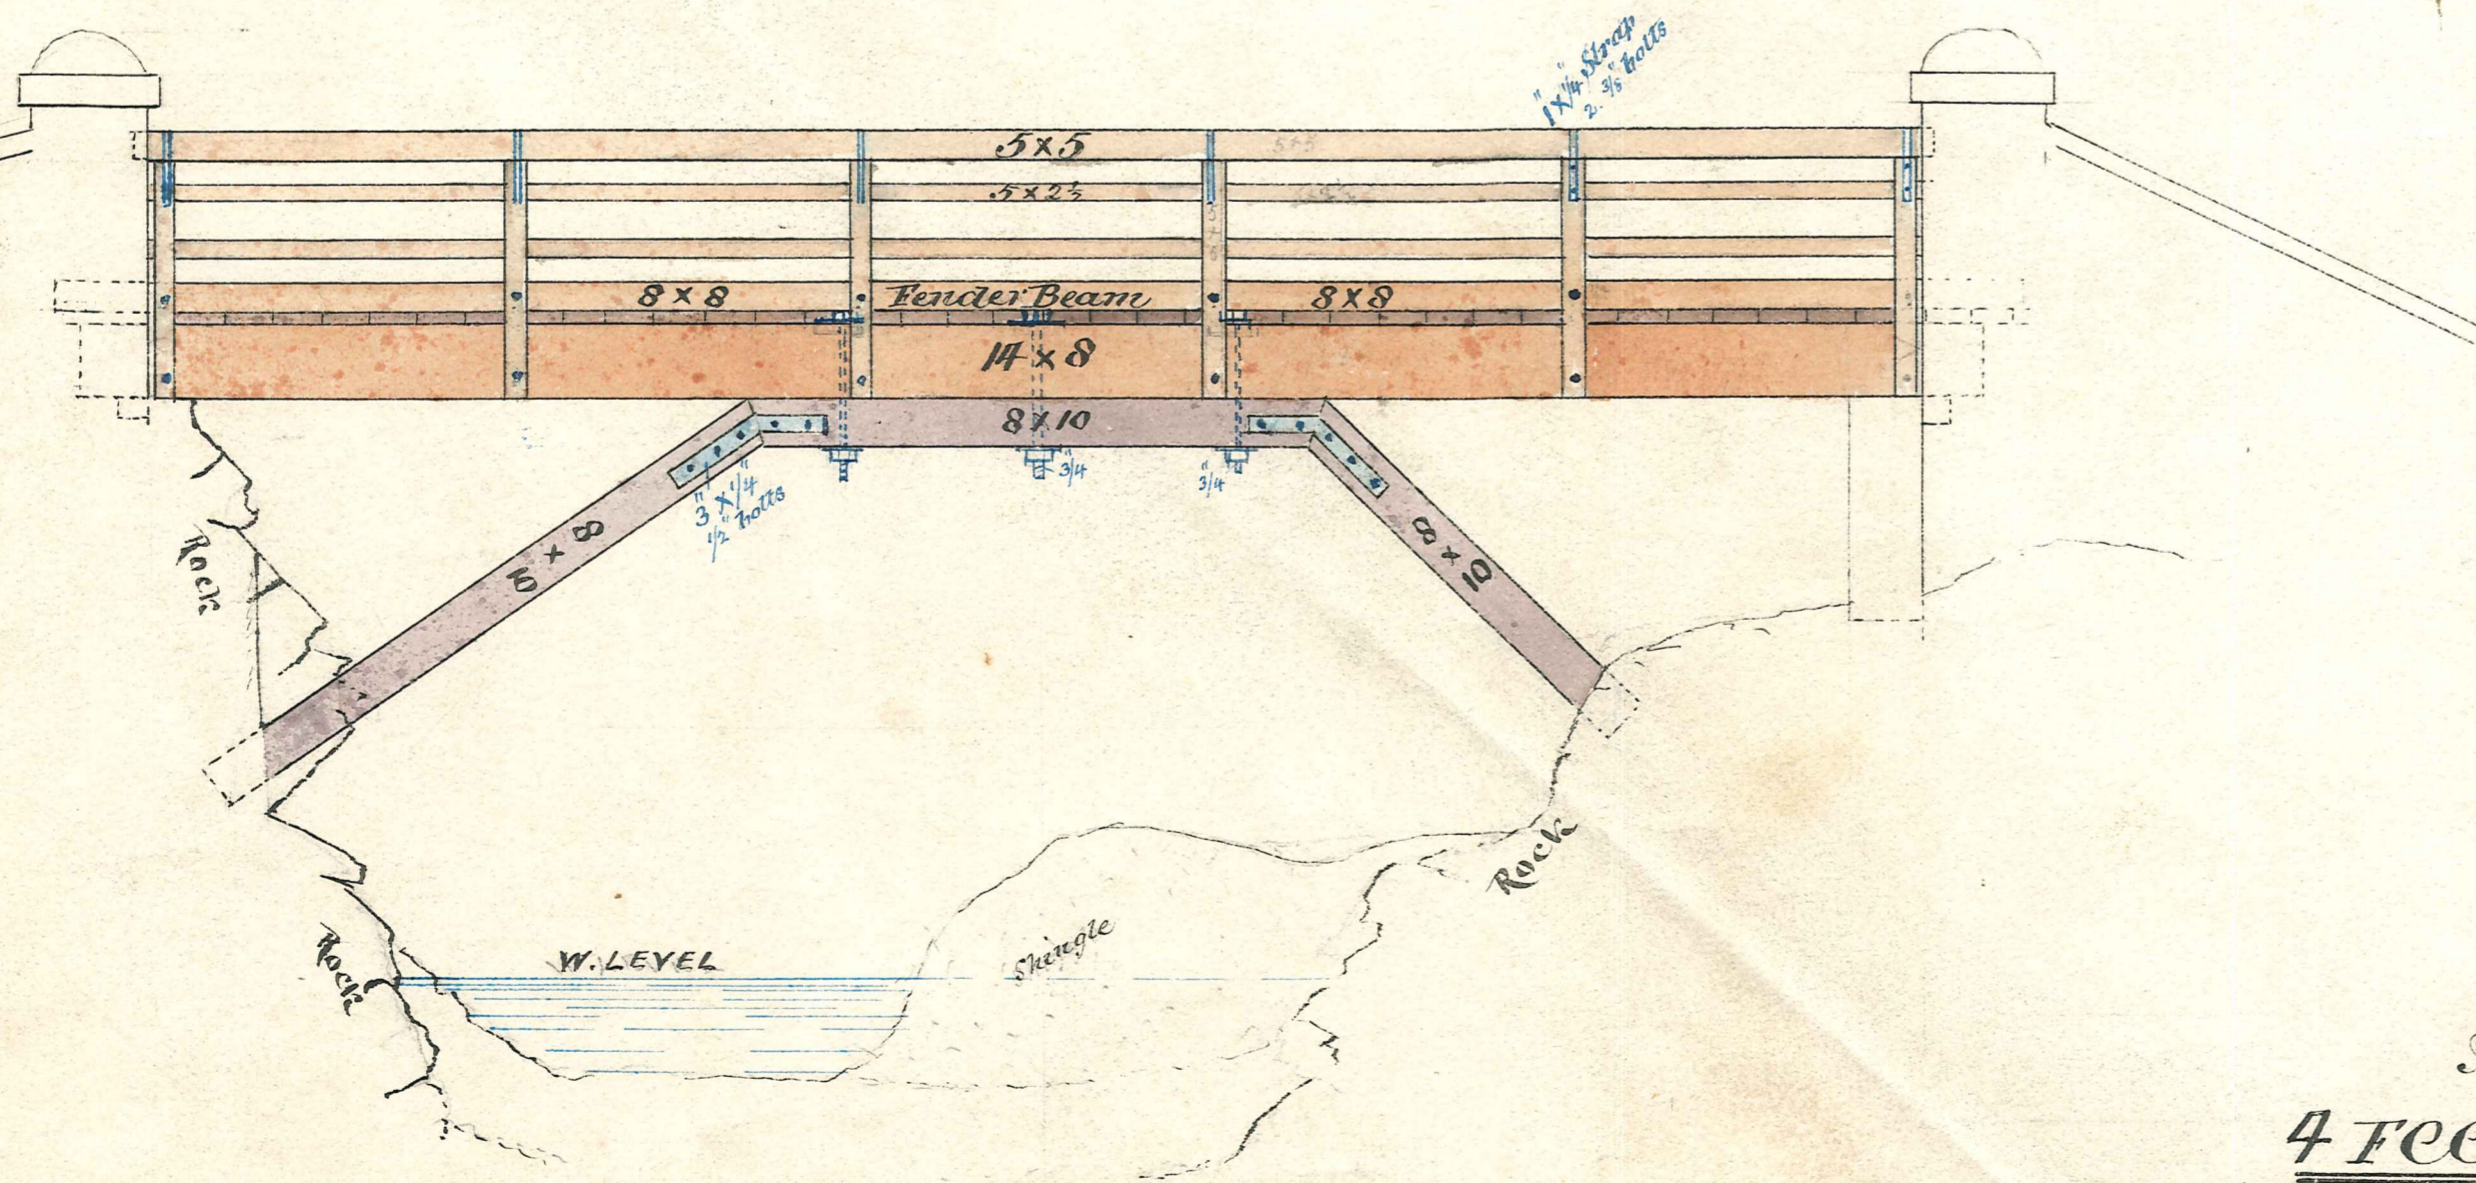


CONTRACT 558,

NEW SUPERSTRUCTURE - UPPER-KYEBURN BRIDGE.
GOV^T GRANT VOTE, 91 ITEM 69.

Upper Kyeburn Bridge

*Completed
5/6/97
£137.
RMB*

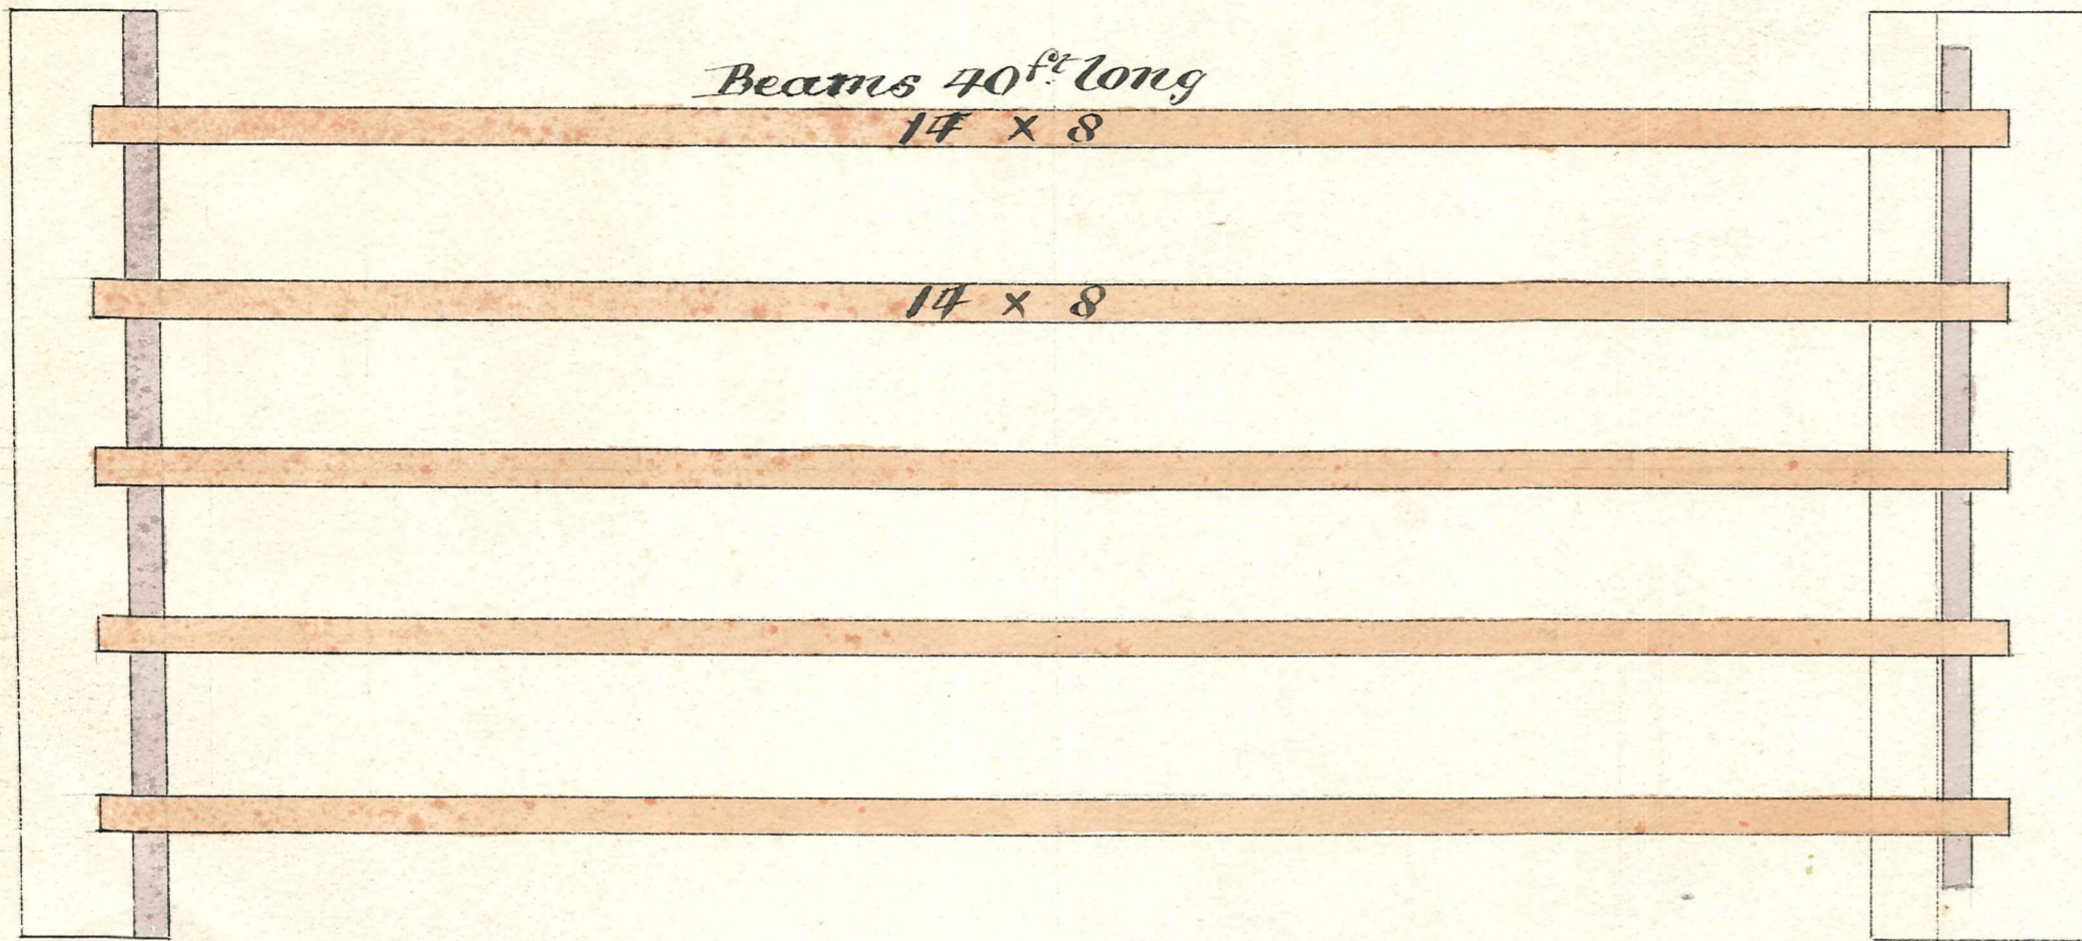

*Rich^d H. Moore
Massachusetts County Engineer
March 31st 1897*

*Work completed
Contract Price £137.
May 6th 1897*

*Rich^d H. Moore
Massachusetts County Eng^r.*

*Approved J. Smith
Chief Surveyor
6. 8. 97.*

Scale.
4 feet to the inch.