
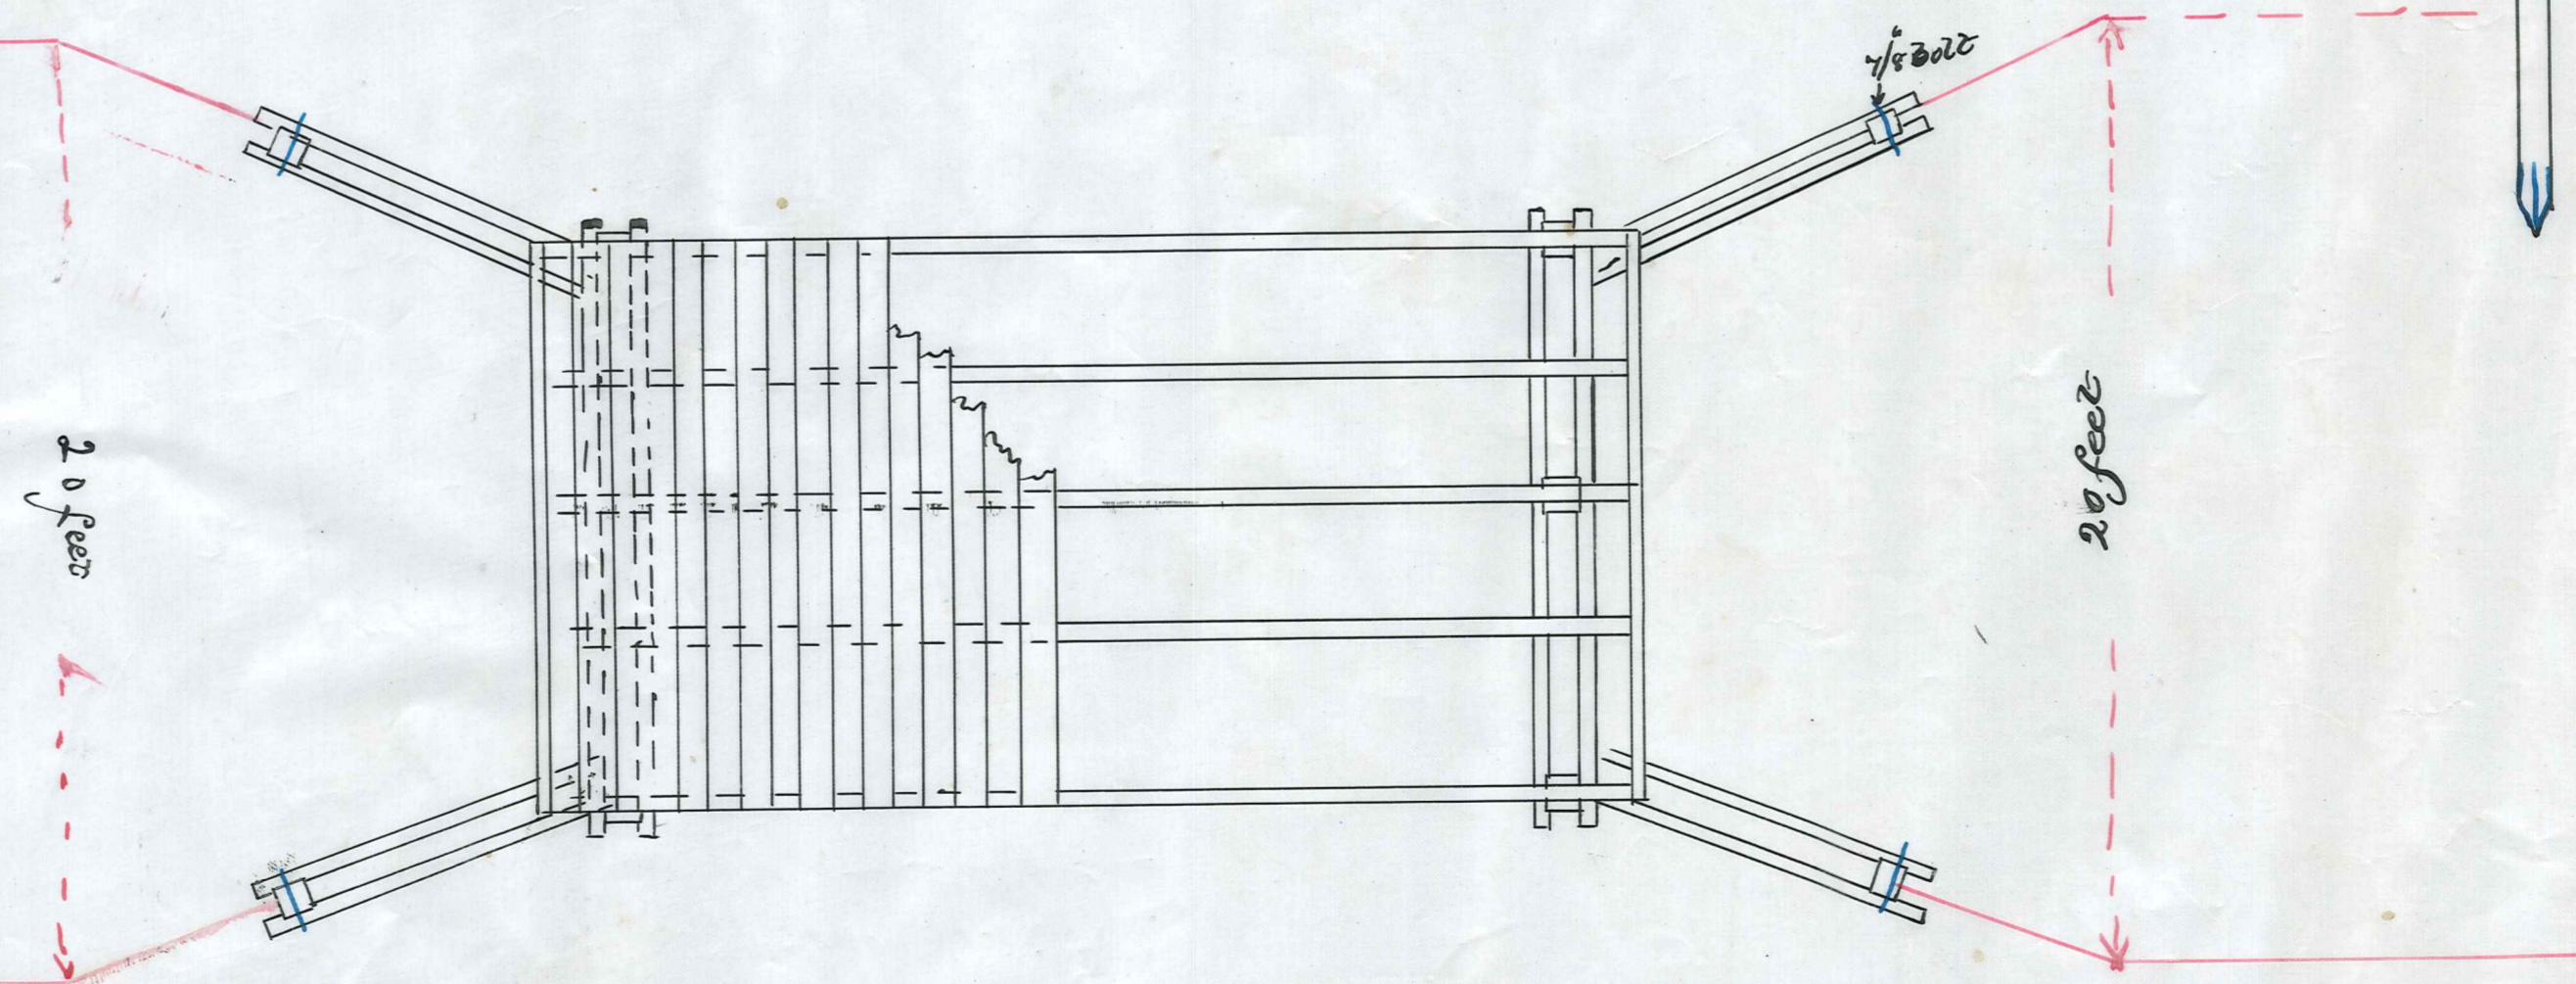
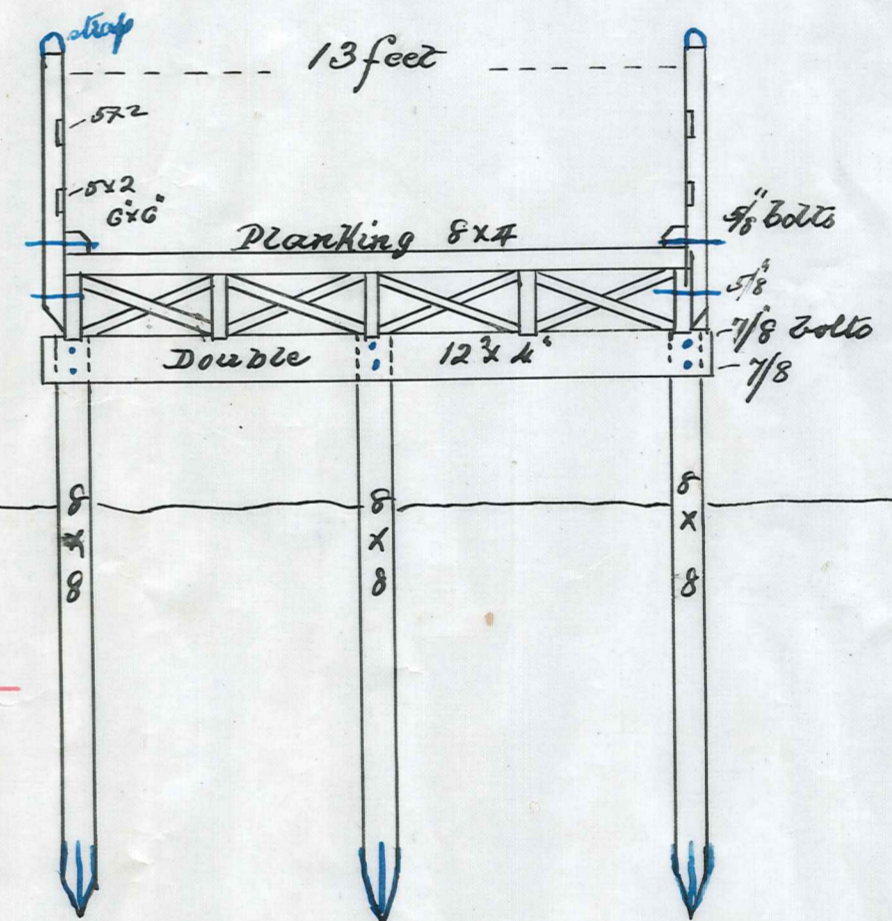


BRIDGE, NEAR AIMES - HOGBURN GULLY BLOCKS - 287 MANIOTOTO DISTRICT.

6 MILES FROM RAILWAY STATION.

CONTRACT NO 3.

1 IN 20

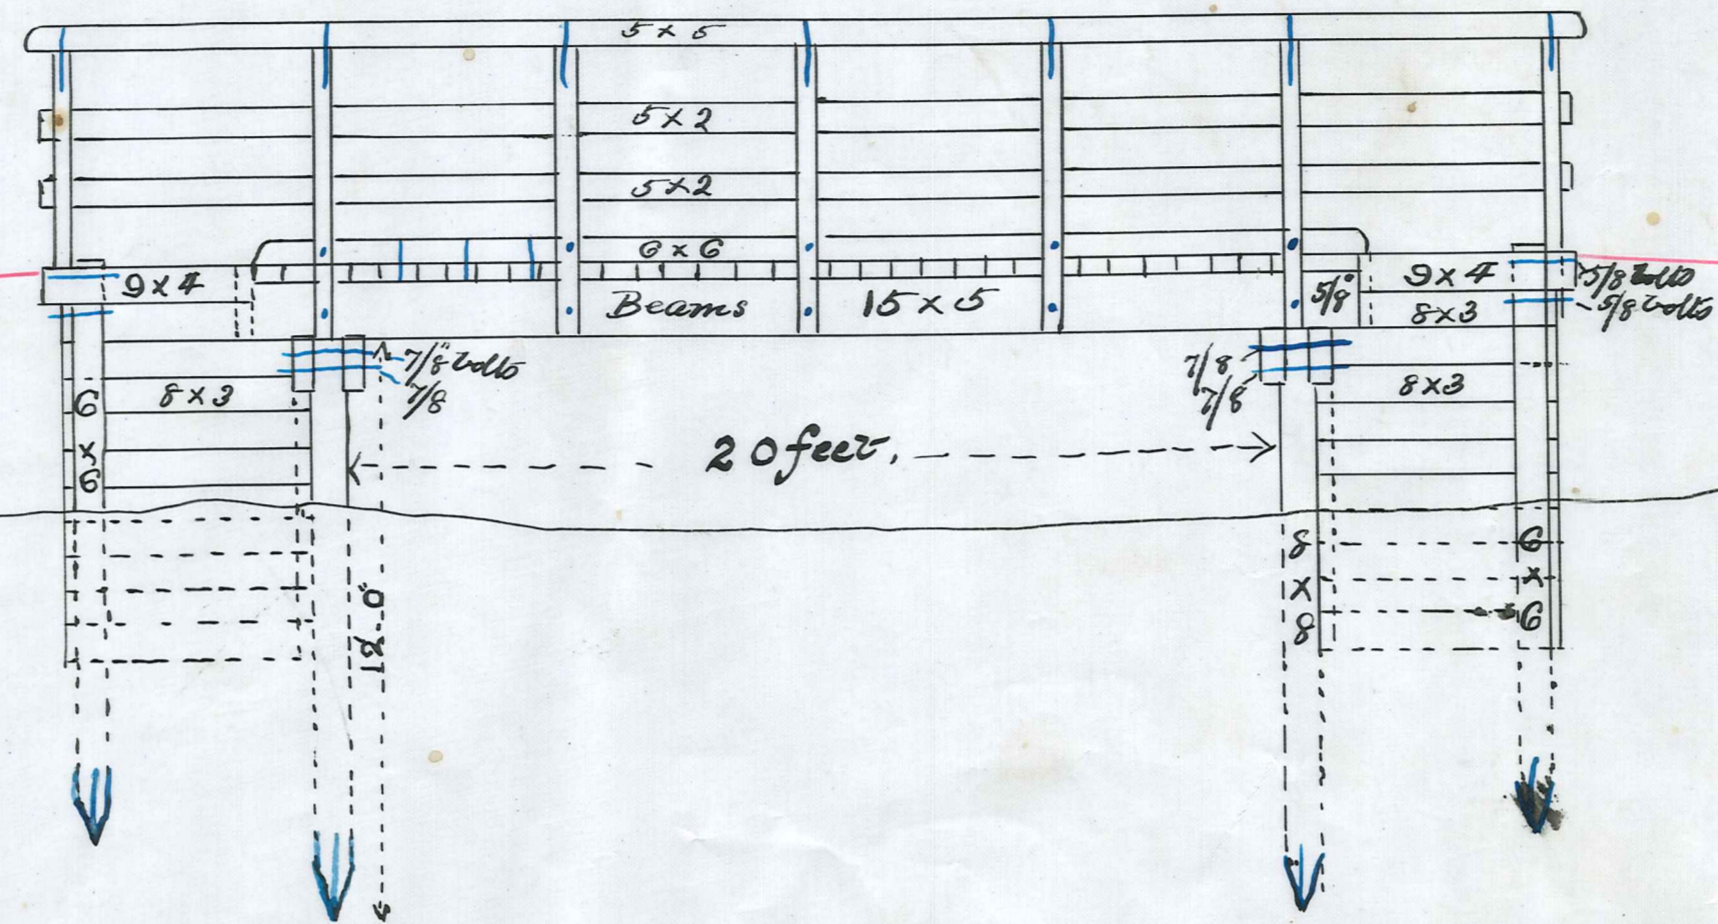

Scale 4 Feet to the inch.