


T.W.L. 235-58
G.L. 230-43

LEGEND


- LIMIT of AREA to be SERVED
- EXISTING MAIN
- - - PROPOSED MAIN
- HYDRANT
- VALVE

- NOTATIONS**
- B ... BALL HYDRANT
 - S ... SCREWDOWN HYDRANT
 - R ... REPLACE
 - M ... REMOVE
 - N ... NEW


NOTES All ball hydrants are to be removed or replaced

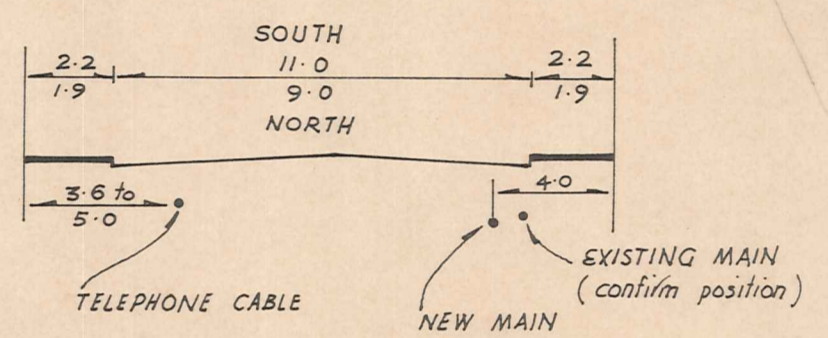

HOLLOWAY TO NAYLOR

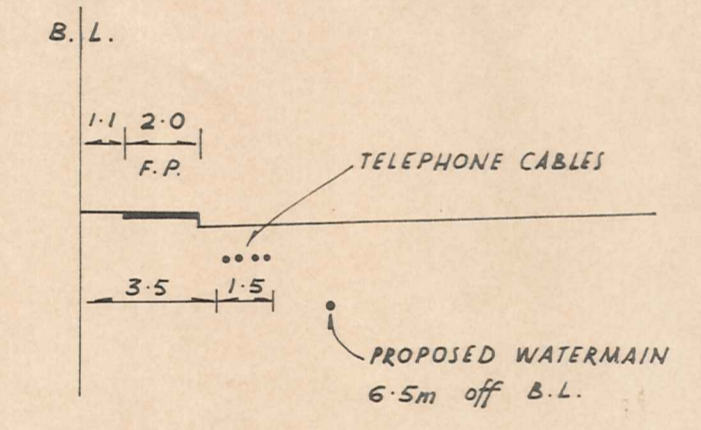

NAYLOR TO FRASER

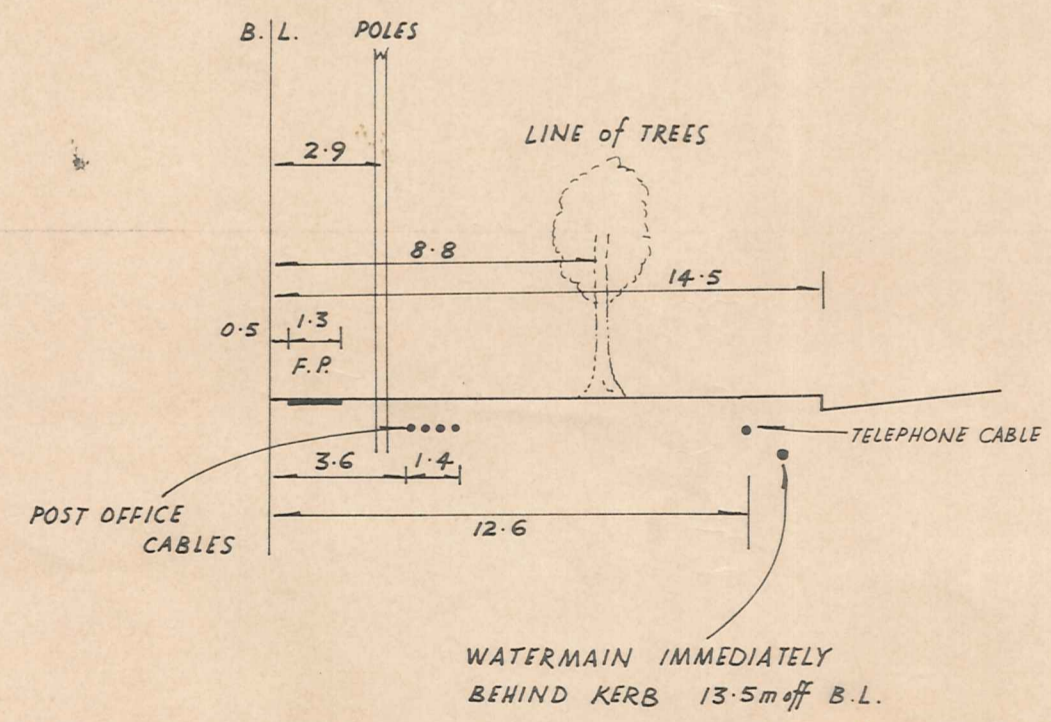

FRASER TO WHITBY

SUNDERLAND STREET

Scale 1:20

Scale 1:2000


DUFFILL WATTS & KING LTD
CONSULTING CIVIL & STRUCTURAL ENGINEERS
Dunedin P.O. Box 6789 Ph. 777 113 Invercargill P.O. Box 576 Ph. 83 049
Auckland P.O. Box 313 Ph. 6019

VINCENT COUNTY
COUNCIL


TOWN OF CLYDE
WATER SUPPLY - STAGE 2

AMENDMENTS		NAME	DATE	JOB NO	Sheet No
NO	BY	DATE	Approved	7767	1
			Surveyed		
			Drawn		
			Calculations		
			Traced		
			Checked		
			Approved		

ORIGINAL SIZE 41mm INCHES

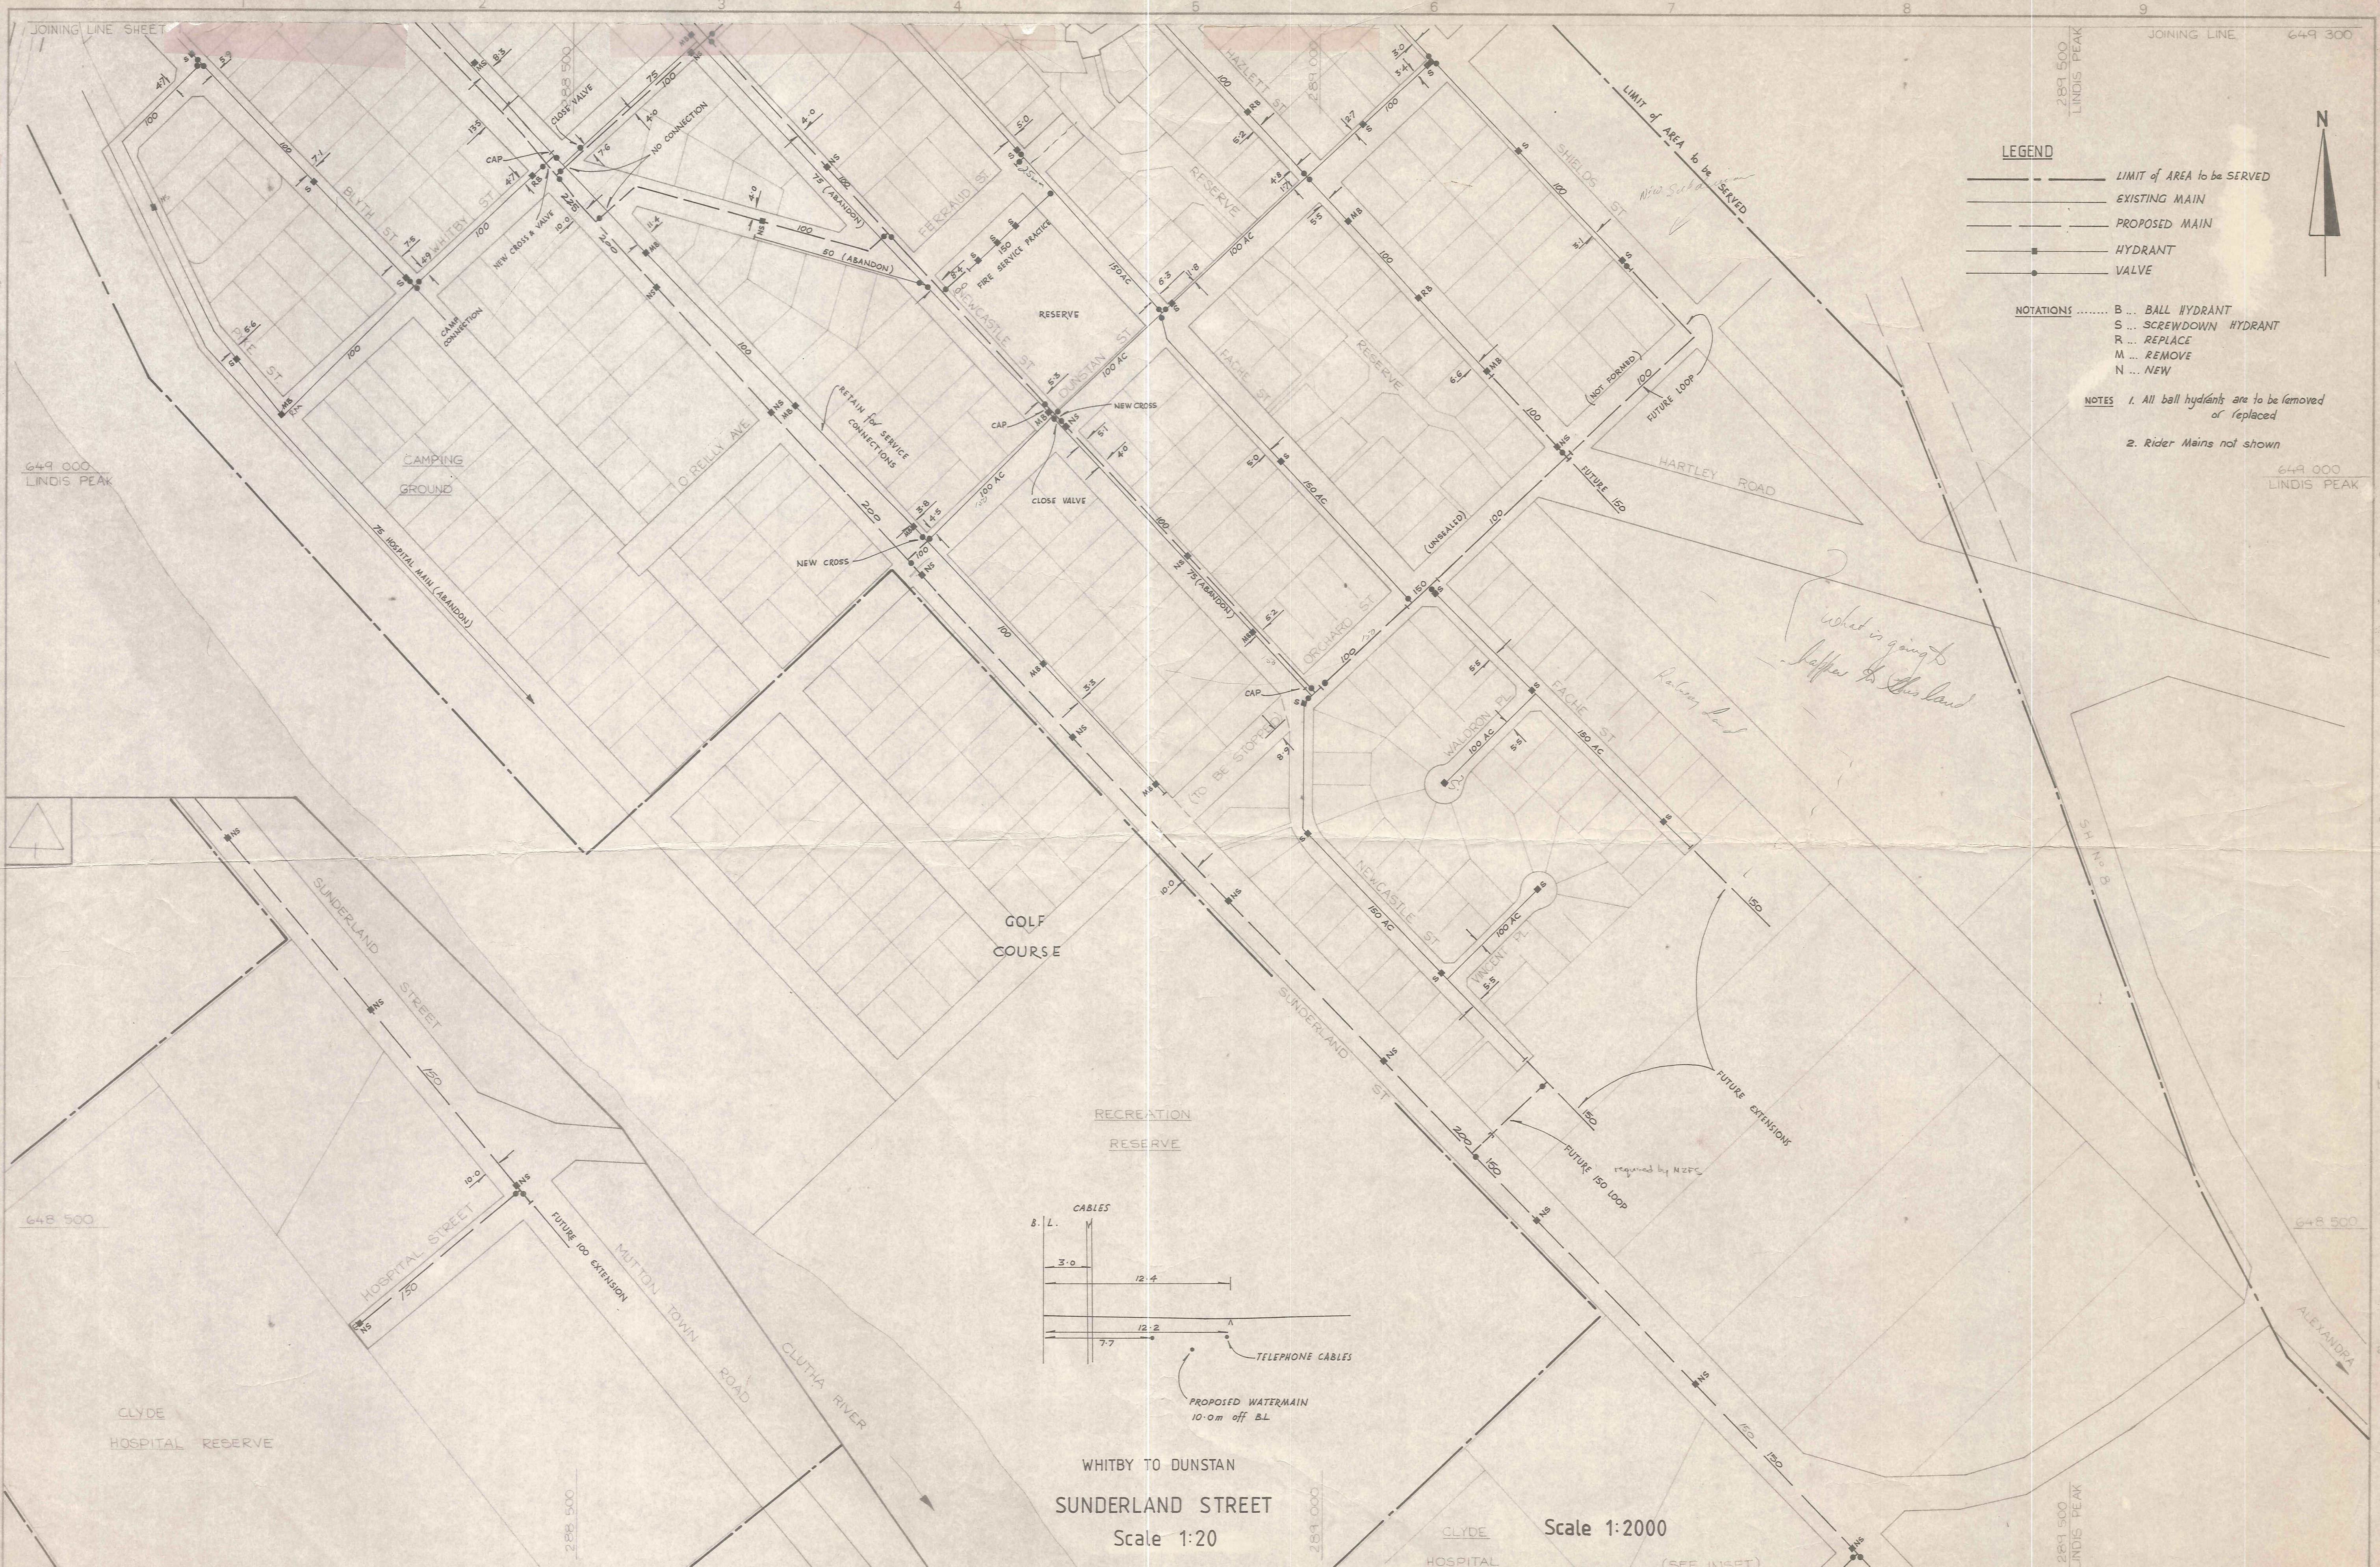

- LEGEND**
- LIMIT of AREA to be SERVED
 - EXISTING MAIN
 - - - PROPOSED MAIN
 - HYDRANT
 - VALVE
- NOTATIONS**
- B ... BALL HYDRANT
 - S ... SCREWDOWN HYDRANT
 - R ... REPLACE
 - M ... REMOVE
 - N ... NEW
- NOTES**
1. All ball hydrants are to be removed or replaced
 2. Rider Mains not shown

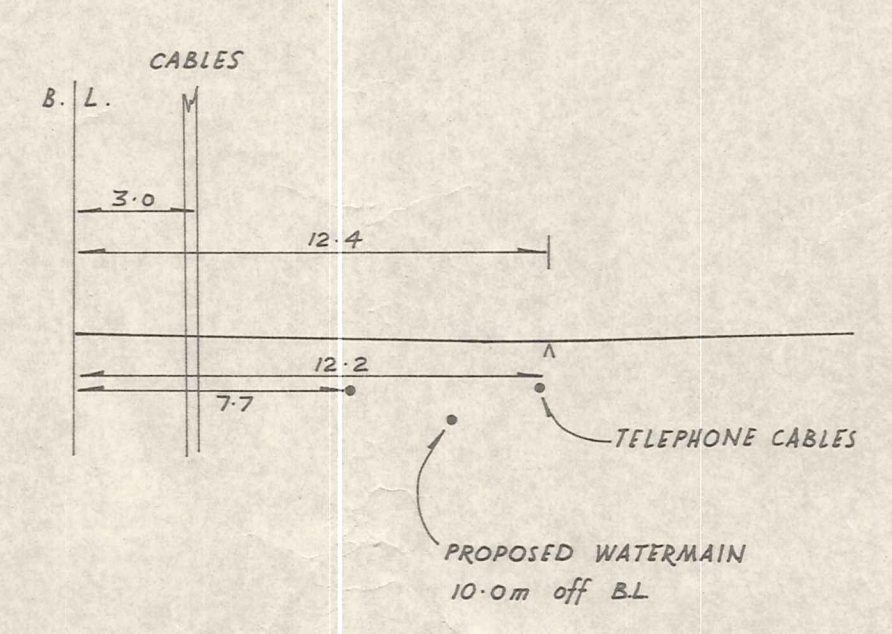

WHITBY TO DUNSTAN
SUNDERLAND STREET
Scale 1:20

Scale 1:2000

DUFFILL WATTS & KING LTD
CONSULTING CIVIL & STRUCTURAL ENGINEERS
Dunedin P.O. Box 2269 Ph. 777-133 Invercargill P.O. Box 576 Ph. 83-849
Alexandra P.O. Box 213 Ph. 6619

VINCENT COUNTY
COUNCIL

TOWN OF CLYDE
WATER SUPPLY - STAGE 2

AMENDMENTS			NAME	DATE	JOB NO	Sheet No
NO	BY	DATE				
			Approved	Surveyed	7767	2
			Drawn	Calculations		
			Checked	Traced		
			Checked	Approved		
			Approved	Approved		
					of 2 sheets	
					File 2043	L.B. FB